




VERIFICARE	NUME SI PRENUME	SEMNTURA	CERINTA	NR. REFERAT	
VERIFICATOR	Ing. F. Padure		A4,B2,D	REFERAT NR. 84/29.04.2014	
	S.C. EXPERT PROIECT 2002 S.R.L. BUCURESTI			BENEFICIAR: CONSILIUL JUDETEAN IALOMITA	PROIECT NR. P 301
PROIECTAT	Ing. Anca Gheorghiu		SCARA	MODERNIZARE DRUM JUDETEAN DJ 313, Km 22+607 - Km 35+087, LIM. JUDET CALARASI - AXINTELE, JUDETUL IALOMITA	FAZA: P.Th.+D.E.
VERIFICAT	Ing. Silviu Bratosin		1:100.000	PLAN DE INCADRARE IN ZONA	
SEF LUCRARE	Ing. Florian Pasare		2014		


PLAN DE AMPLASARE



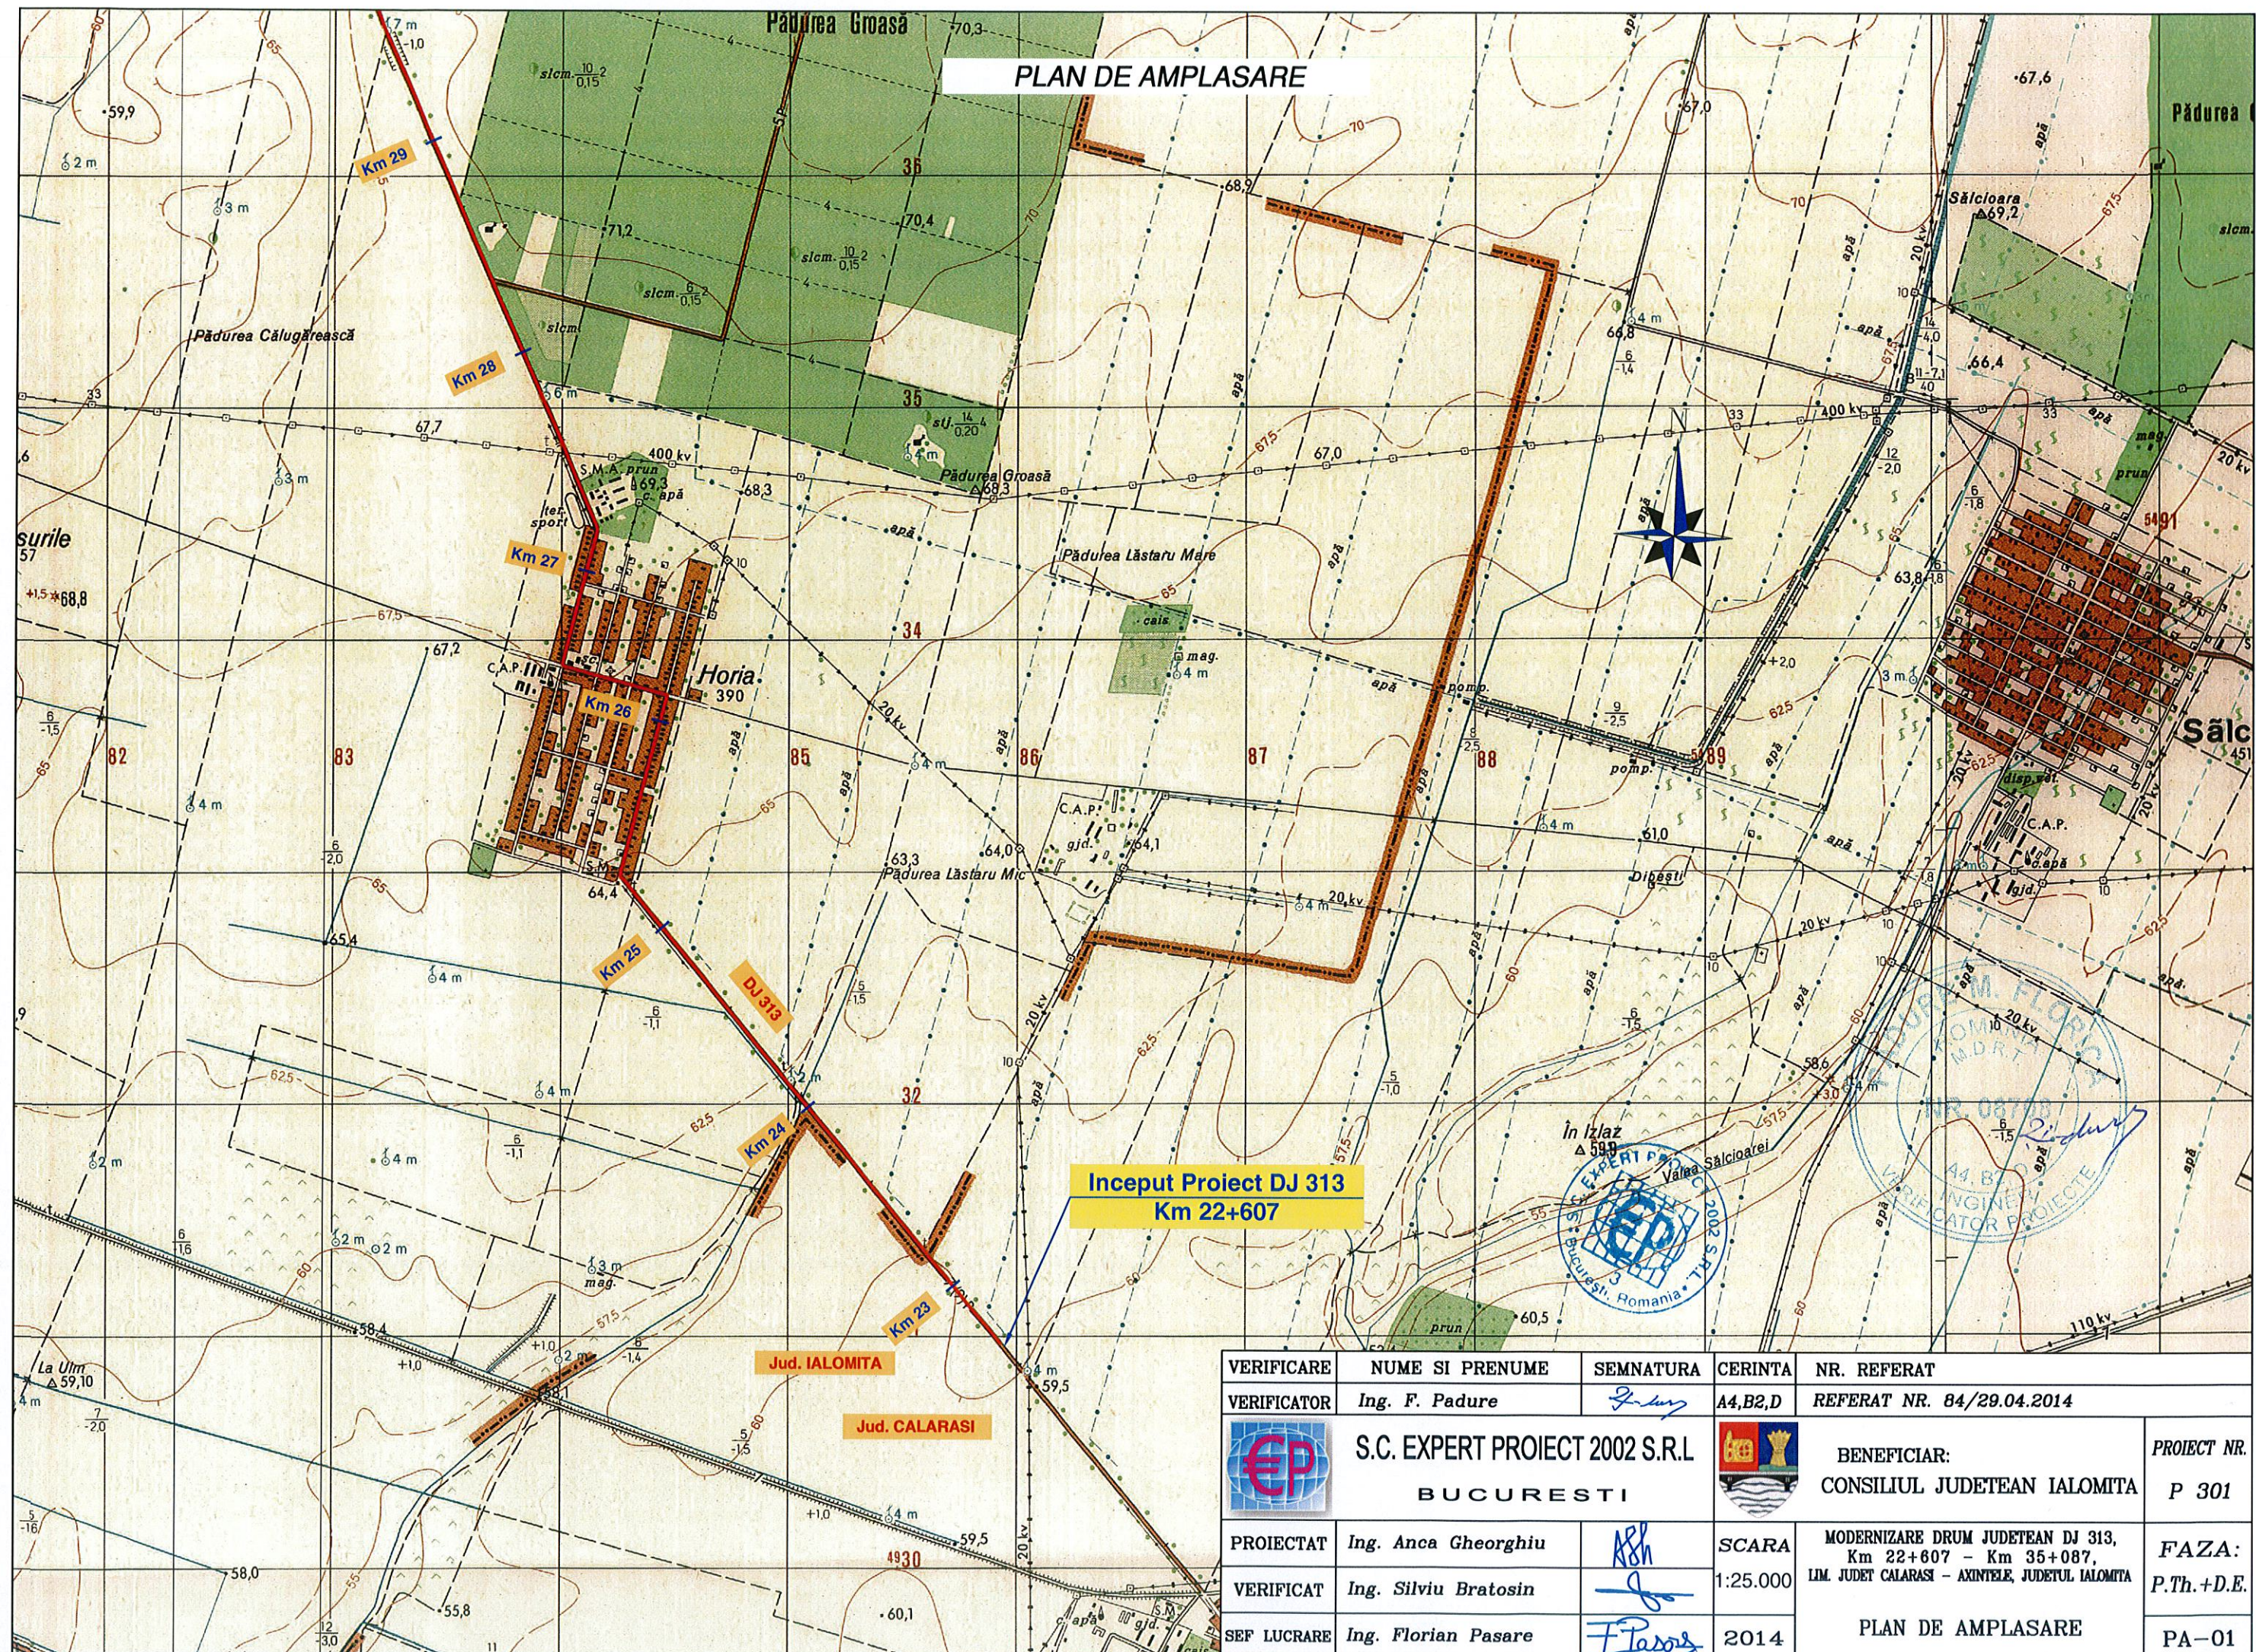



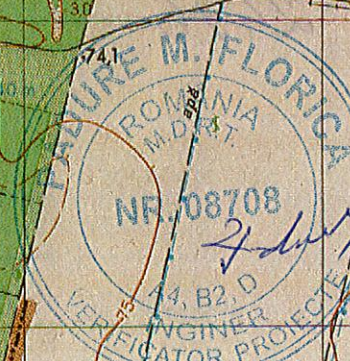

VERIFICARE	NUME SI PRENUME	SEMNATURA	CERINTA	NR. REFERAT	
VERIFICATOR	Ing. F. Padure	<i>[Signature]</i>	A4,B2,D	REFERAT NR. 84/29.04.2014	
 S.C. EXPERT PROIECT 2002 S.R.L. BUCURESTI			 BENEFICIAR: CONSILIUL JUDETEAN IALOMITA	PROIECT NR. P 301	
PROIECTAT	Ing. Anca Gheorghiu	<i>[Signature]</i>	SCARA	MODERNIZARE DRUM JUDETEAN DJ 313, Km 22+607 - Km 35+087, LIM. JUDET CALARASI - AXINTELE, JUDETUL IALOMITA	FAZA:
VERIFICAT	Ing. Silviu Bratosin	<i>[Signature]</i>	1:25.000		P.Th.+D.E.
SEF LUCRARE	Ing. Florian Pasare	<i>[Signature]</i>	2014	PLAN DE AMPLASARE	PA-01

PLAN DE AMPLASARE

Sfarsit Proiect DJ 313
Km 35+047.65



VERIFICARE	NUME SI PRENUME	SEMNTATURA	CERINTA	NR. REFERAT	
VERIFICATOR	Ing. F. Padure		A4,B2,D	REFERAT NR. 84/29.04.2014	
	S.C. EXPERT PROIECT 2002 S.R.L BUCURESTI			BENEFICIAR: CONSILIUL JUDETEAN IALOMITA	PROIECT NR. P 301
PROIECTAT	Ing. Anca Gheorghiu		SCARA	MODERNIZARE DRUM JUDETEAN DJ 313, Km 22+607 - Km 35+087, LIM. JUDET CALARASI - AXINTELE, JUDETUL IALOMITA	FAZA:
VERIFICAT	Ing. Silviu Bratosin		1:25.000		P.Th.+D.E.
SEF LUCRARE	Ing. Florian Pasare		2014		PLAN DE AMPLASARE

PLAN DE SITUATIE KM 22+607 - KM 23+020



DJ 201 - AXINTELE

DN3A - OGORU




LEGENDA


	Ax proiectat
	Sant/rigola proiectat
	Gard
	Existent

VERIFICARE	NUME SI PRENUME	SEMNATURA	CERINTA	NR. REFERAT	
VERIFICATOR	Ing. F. Padure		A4,B2,D	REFERAT NR. 84/29.04.2014	
	S.C. EXPERT PROIECT 2002 S.R.L. BUCURESTI			BENEFICIAR: CONSILIUL JUDETEAN IALOMITA	PROIECT NR. P 301
PROIECTAT	Ing. Anca Gheorghiu		SCARA	MODERNIZARE DRUM JUDETEAN DJ 313, Km 22+607 - Km 35+087, LIM. JUDET CALARASI - AXINTELE, JUDETUL IALOMITA	FAZA: P.Th.+D.E.
VERIFICAT	Ing. Silviu Bratosin		1:1000		
SEF LUCRARE	Ing. Florian Pasare		2014	PLAN DE SITUATIE	PS-01

PLAN DE SITUATIE KM 23+020 - KM 23+440

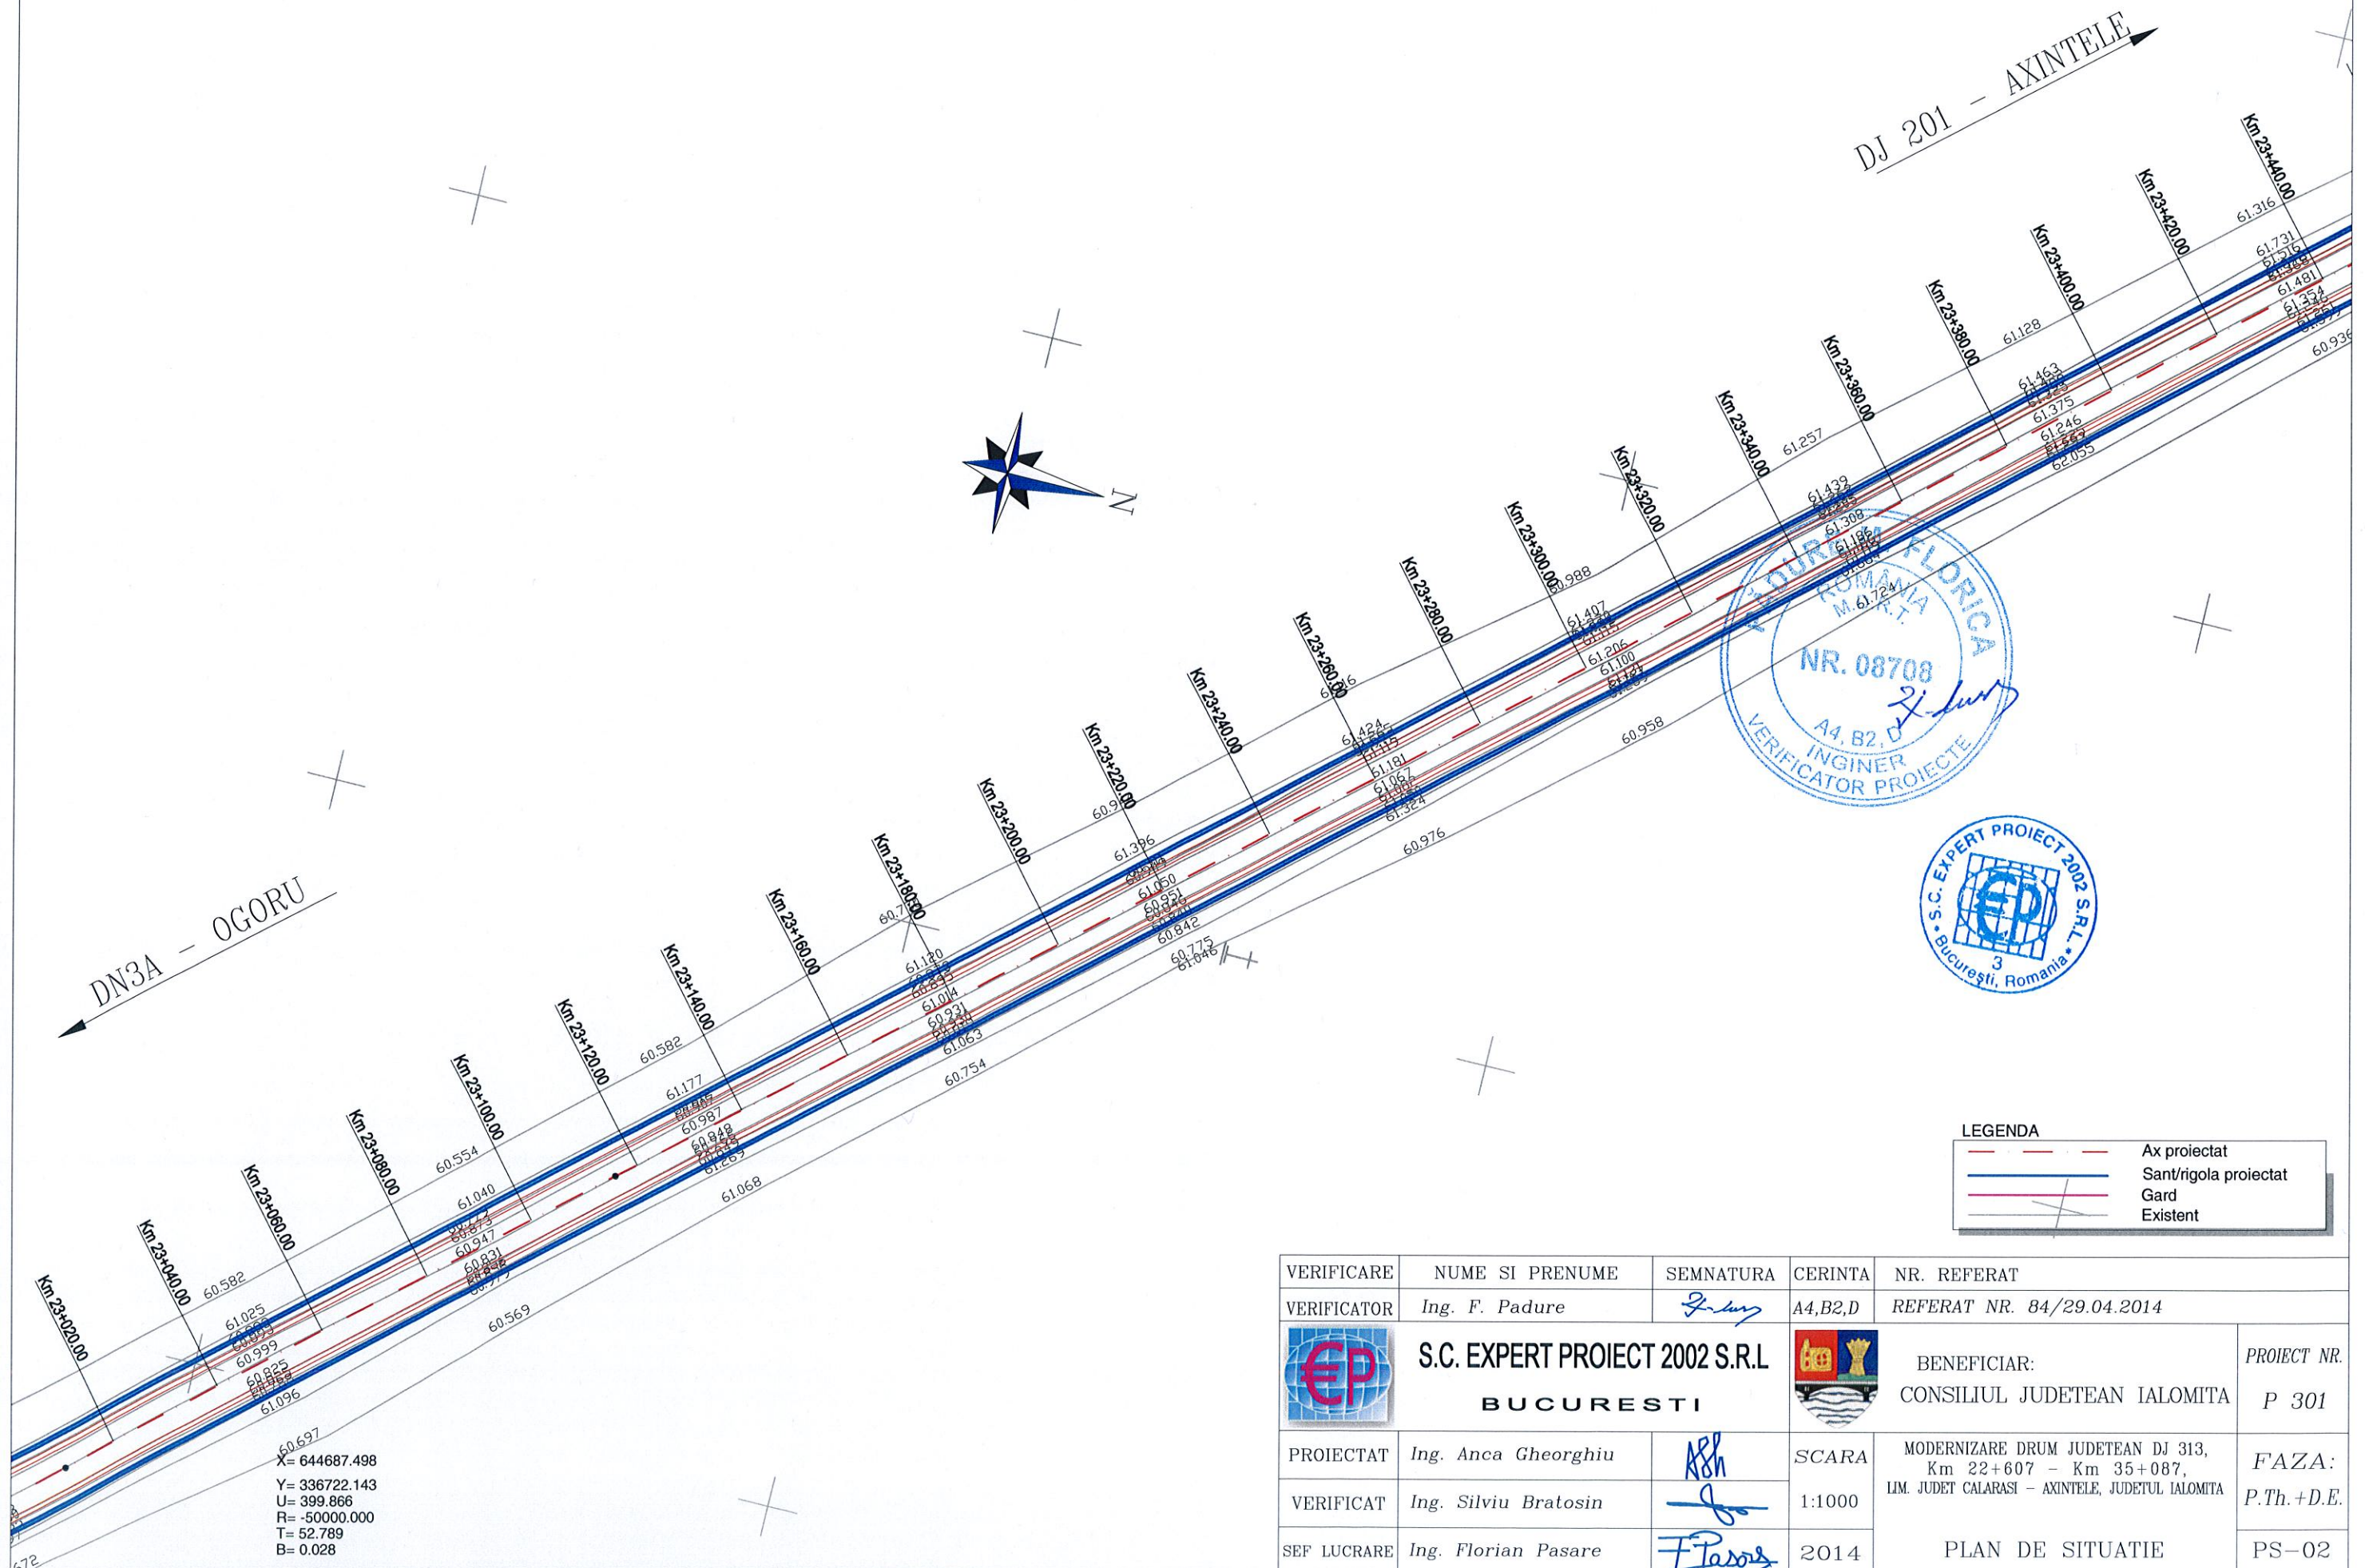


PLAN DE SITUATIE KM 23+440 - KM 23+860

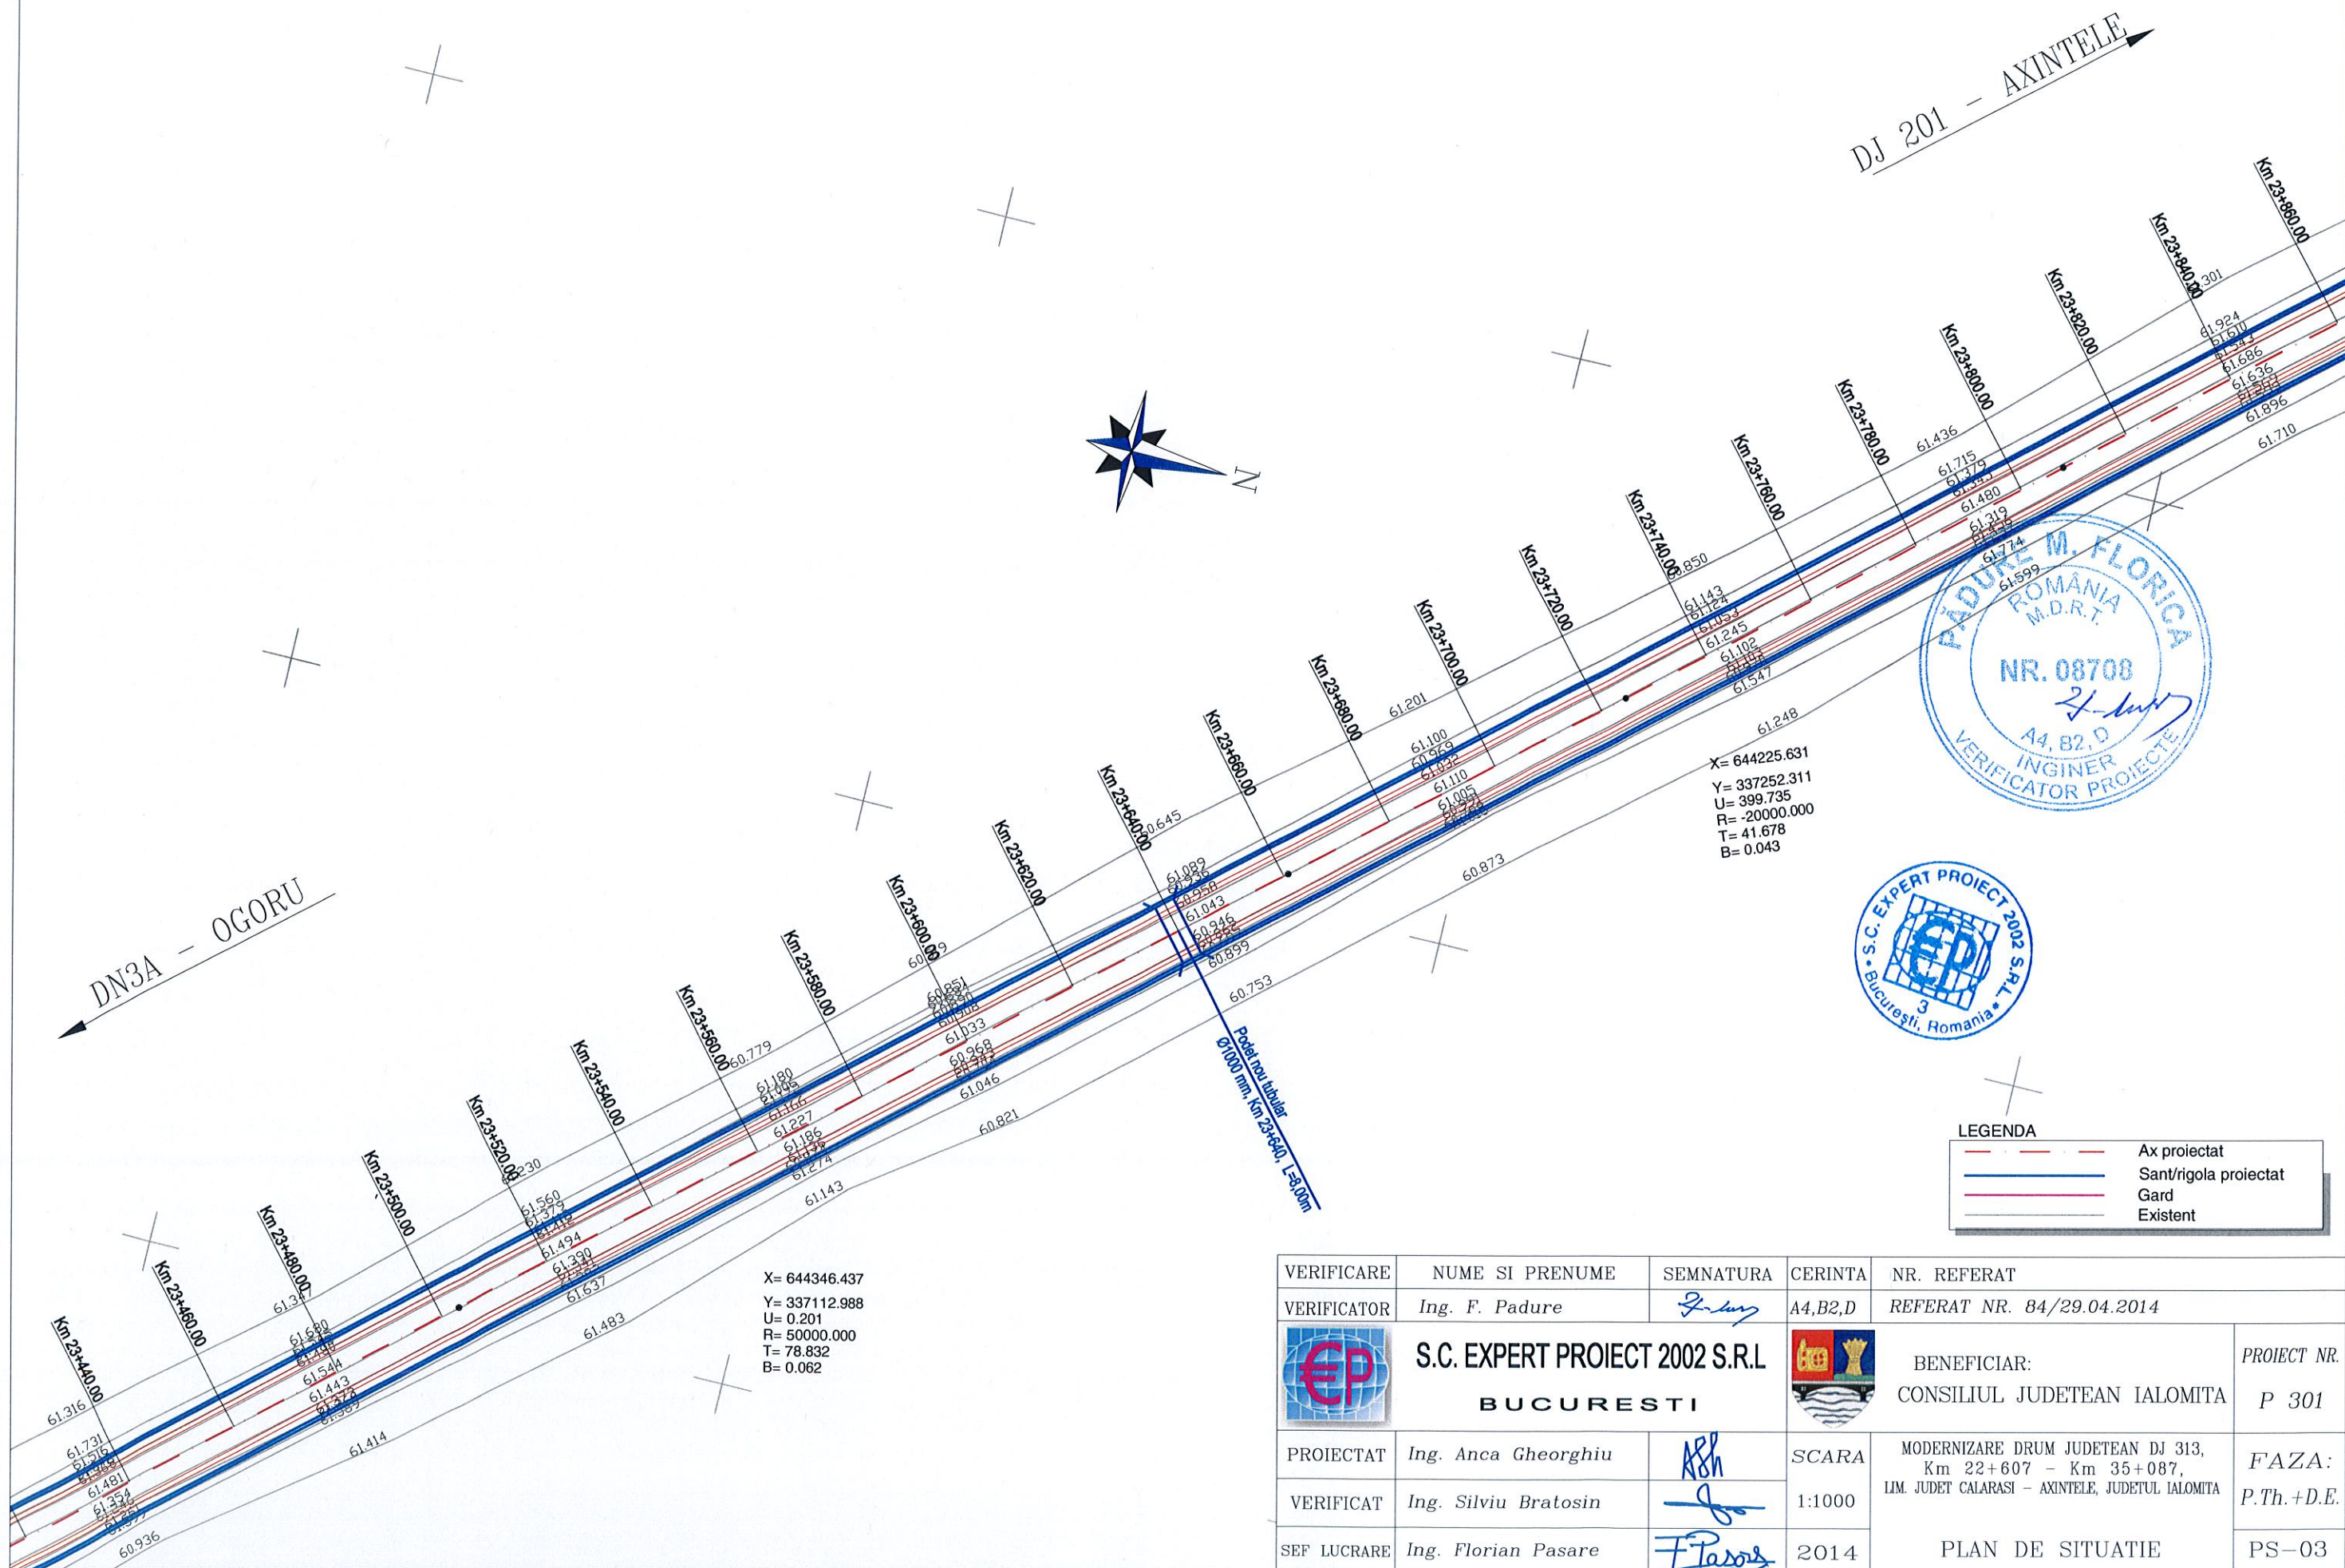

PLAN DE SITUATIE KM 23+860 - KM 24+280



DJ 201 - AXINTELE

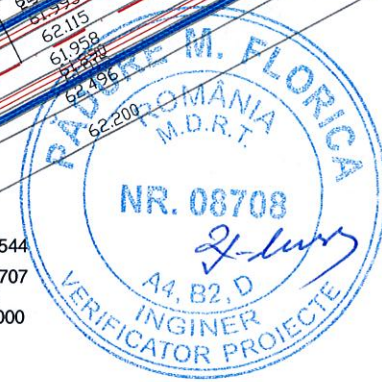


X= 643937.544
Y= 337582.707
U= 399.642
R= -12000.000
T= 33.725
B= 0.047


X= 644054.065
Y= 337448.518
U= 0.220
R= 20000.000
T= 34.554
B= 0.030

LEGENDA	
	Ax proiectat
	Sant/rigola proiectat
	Gard
	Existent

VERIFICARE	NUME SI PRENUME	SEMNATURA	CERINTA	NR. REFERAT	
VERIFICATOR	Ing. F. Padure		A4,B2,D	REFERAT NR. 84/29.04.2014	
 S.C. EXPERT PROIECT 2002 S.R.L. BUCURESTI			BENEFICIAR:		PROIECT NR.
			CONSILIUL JUDETEAN IALOMITA		P 301
PROIECTAT	Ing. Anca Gheorghiu		SCARA	MODERNIZARE DRUM JUDETEAN DJ 313, Km 22+607 - Km 35+087, LIM. JUDET CALARASI - AXINTELE, JUDETUL IALOMITA	FAZA:
VERIFICAT	Ing. Silviu Bratosin		1:1000		P.Th.+D.E.
SEF LUCRARE	Ing. Florian Pasare		2014	PLAN DE SITUATIE	PS-04

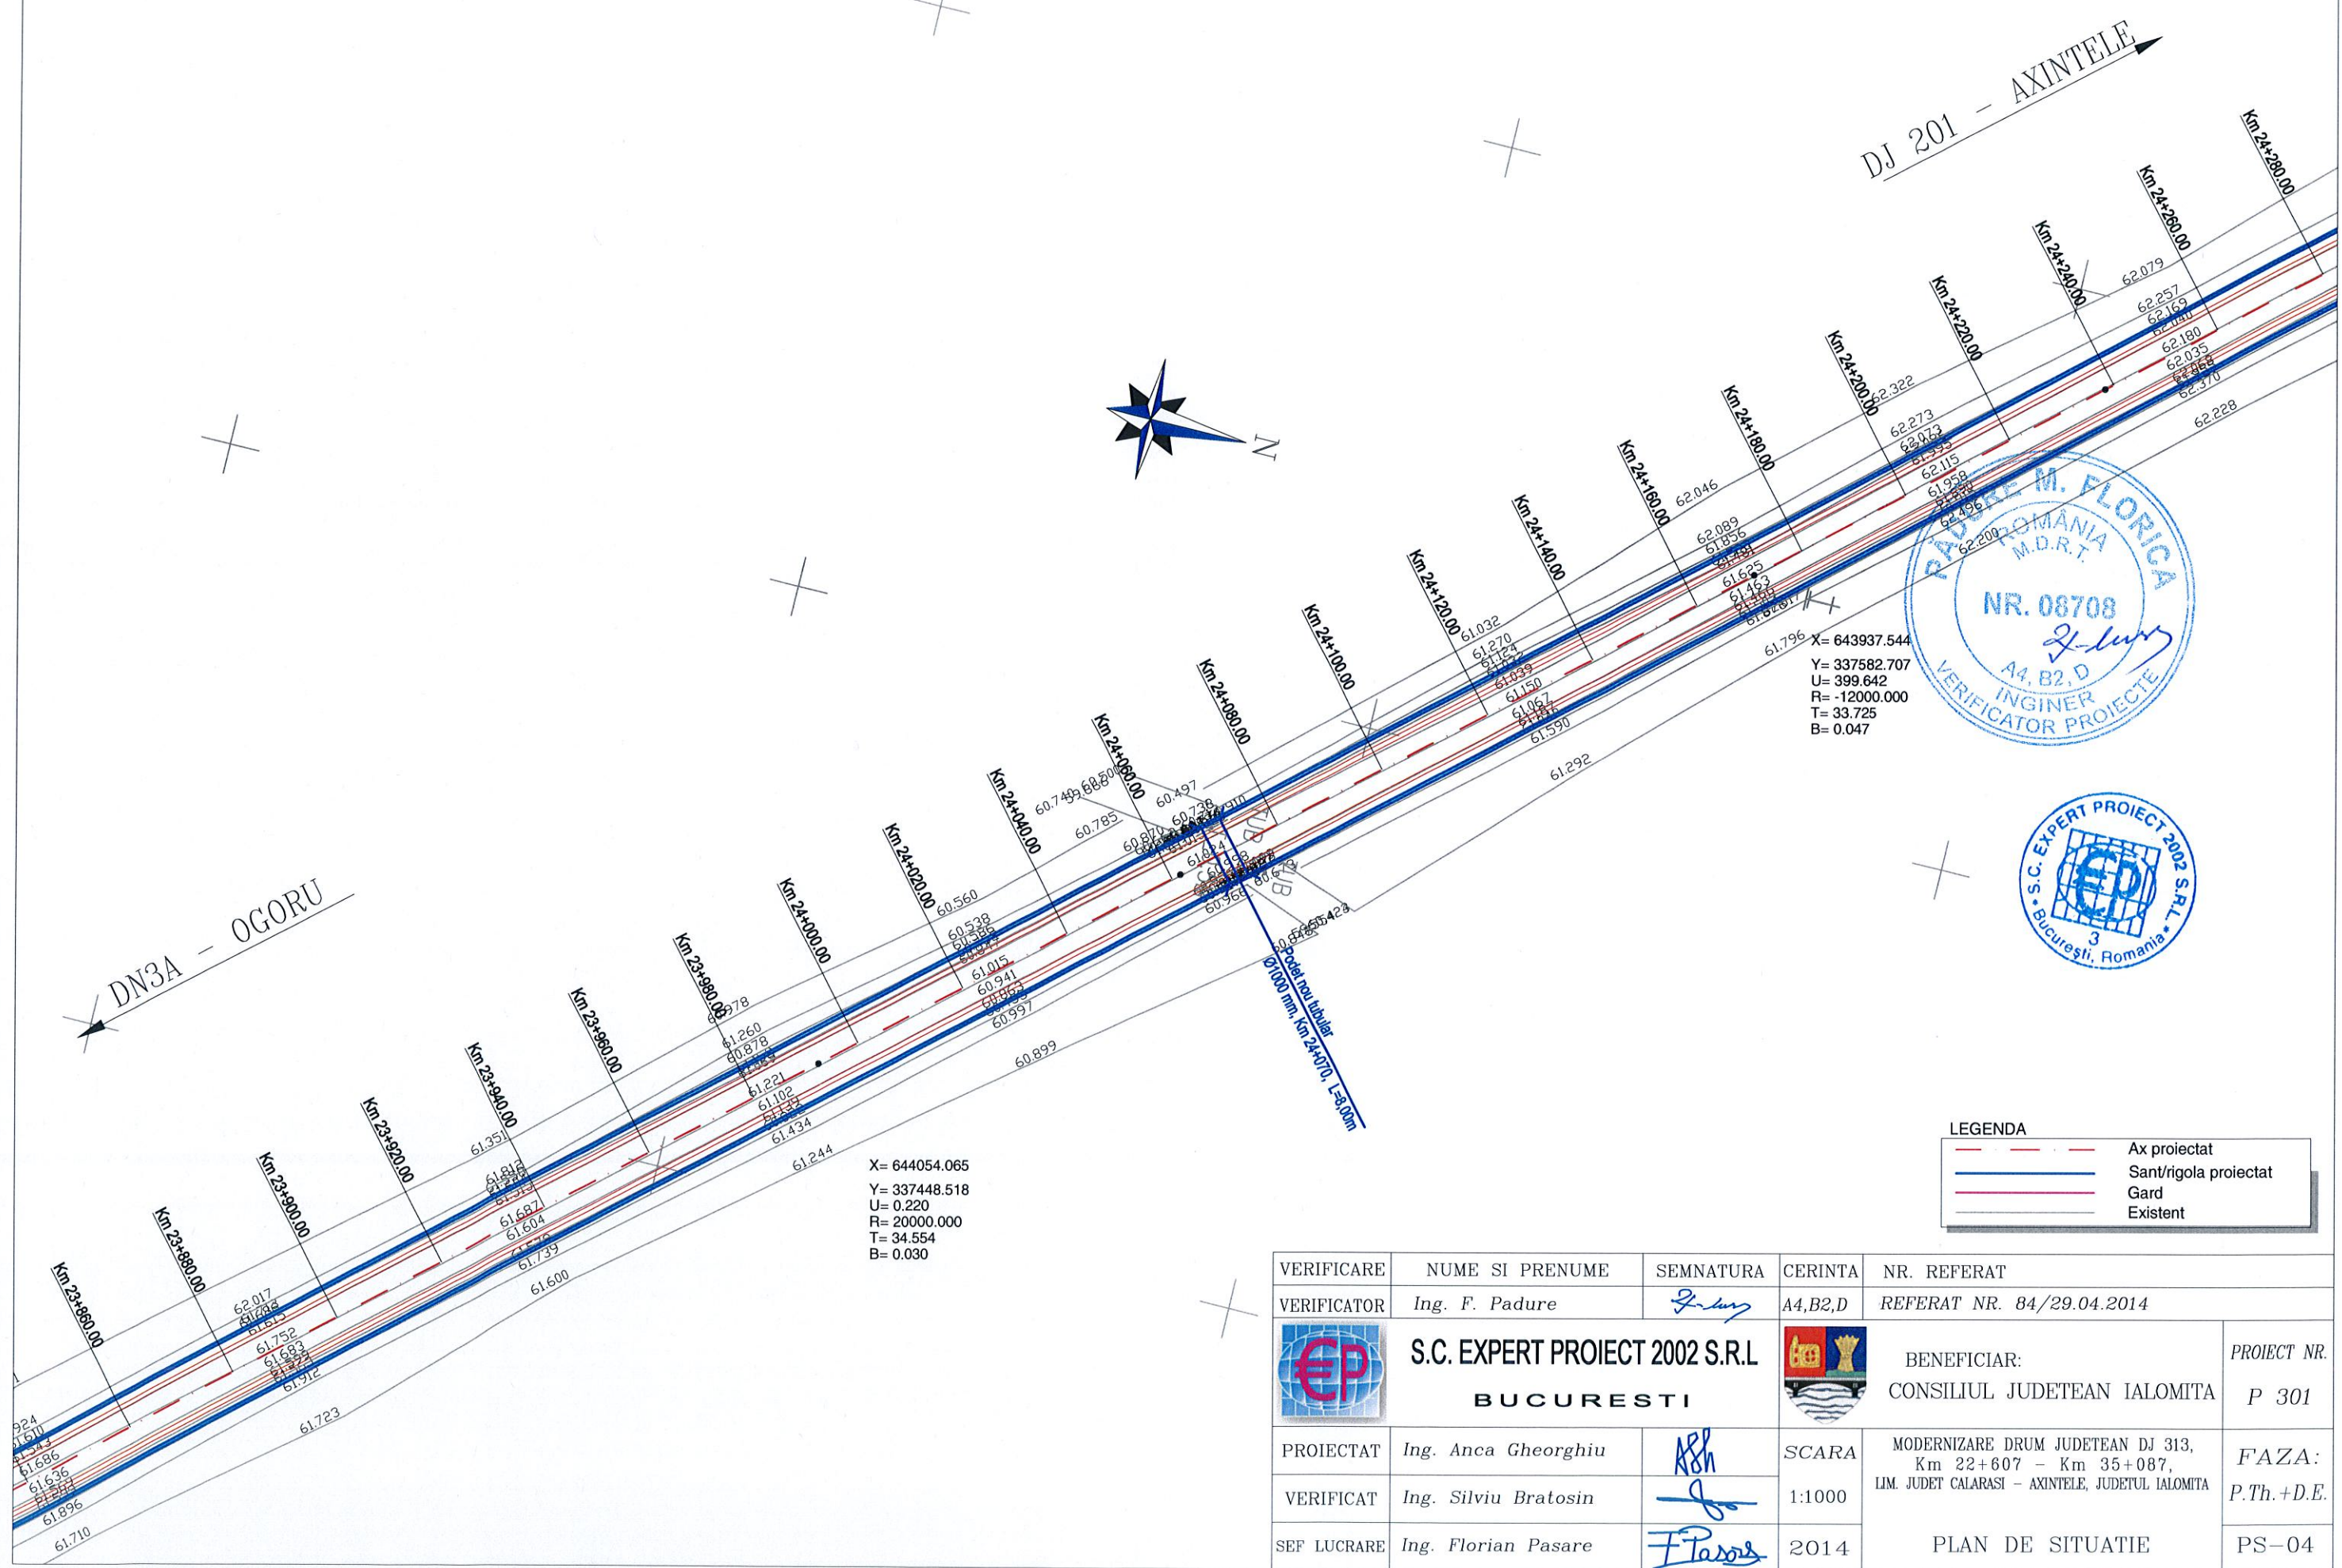


PLAN DE SITUATIE KM 24+280 - KM 24+700

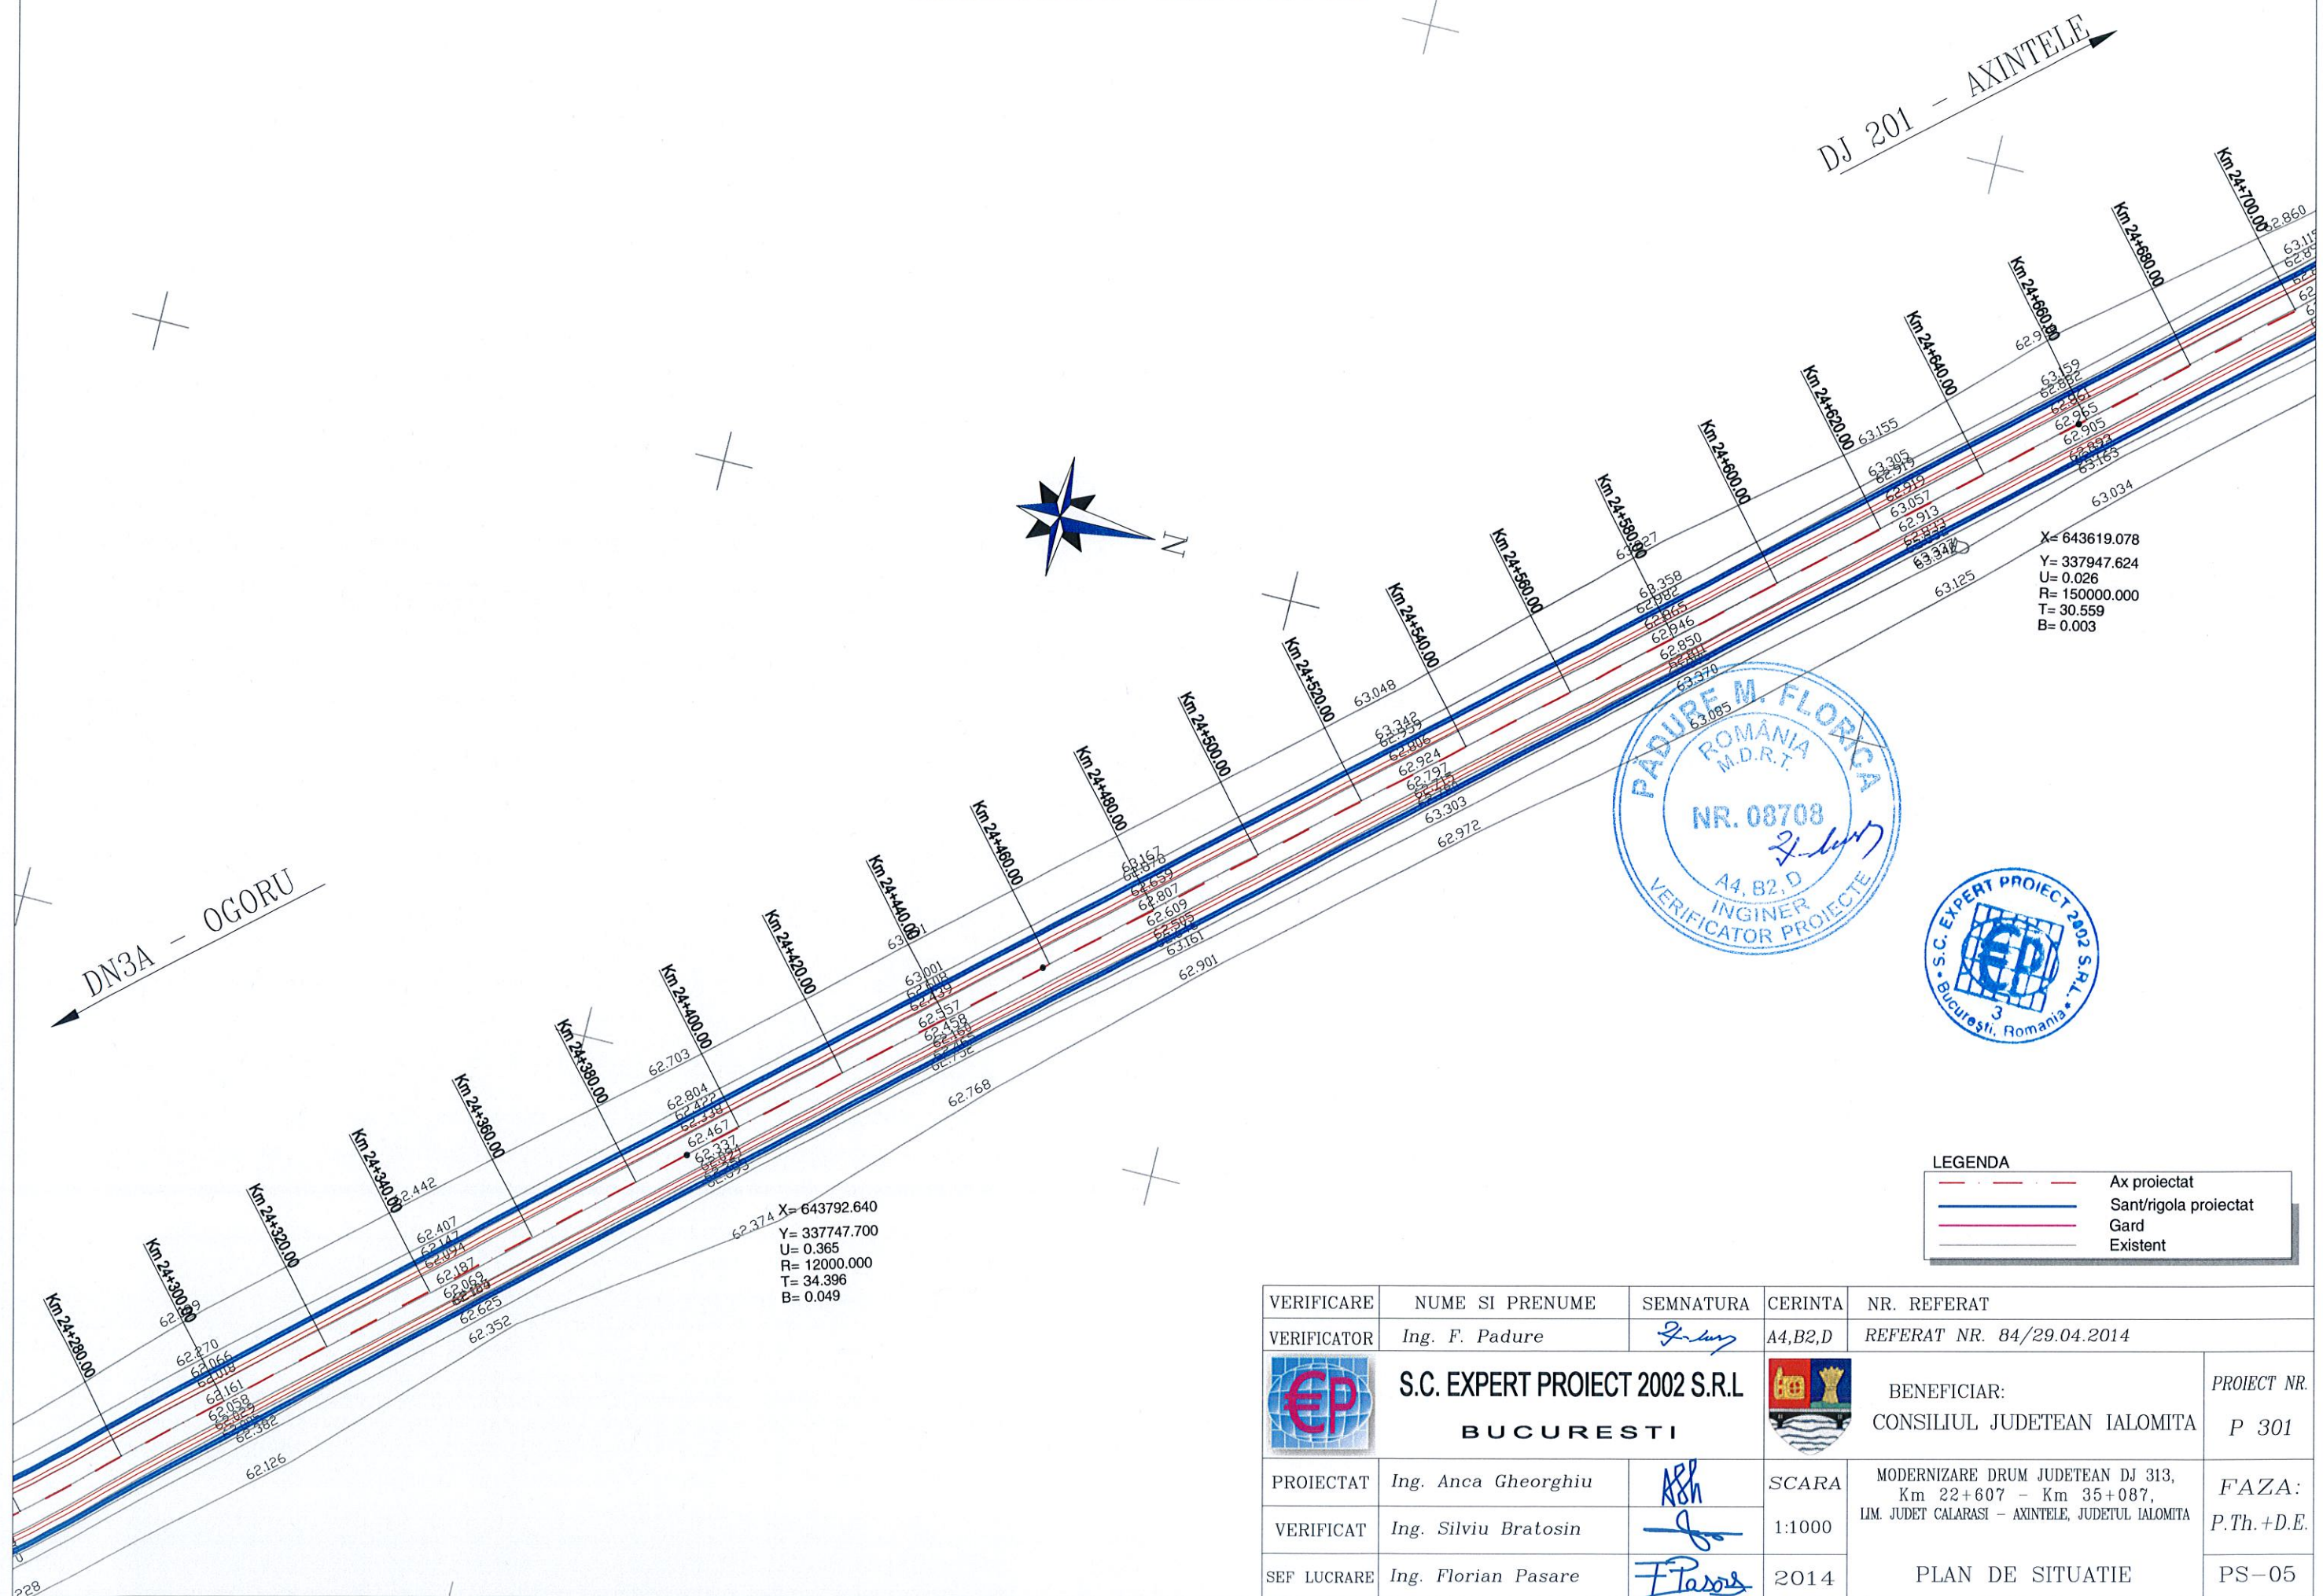

VERIFICARE	NUME SI PRENUME	SEMNATURA	CERINTA	NR. REFERAT	
VERIFICATOR	Ing. F. Padure	<i>F. Padure</i>	A4,B2,D	REFERAT NR. 84/29.04.2014	
PROIECTAT	S.C. EXPERT PROIECT 2002 S.R.L. BUCURESTI		SCARA 1:1000	BENEFICIAR: CONSILIUL JUDETEAN IALOMITA	PROIECT NR. P 301
	Ing. Anca Gheorghiu	<i>Anca Gheorghiu</i>		MODERNIZARE DRUM JUDETEAN DJ 313, Km 22+607 - Km 35+087, LIM. JUDET CALARASI - AXINTELE, JUDETUL IALOMITA	FAZA: P.Th.+D.E.
	Ing. Silviu Bratosin	<i>Silviu Bratosin</i>		PLAN DE SITUATIE	PS-05
SEF LUCRARE	Ing. Florian Pasare	<i>Florian Pasare</i>	2014		

PLAN DE SITUATIE KM 24+700 - KM 25+120

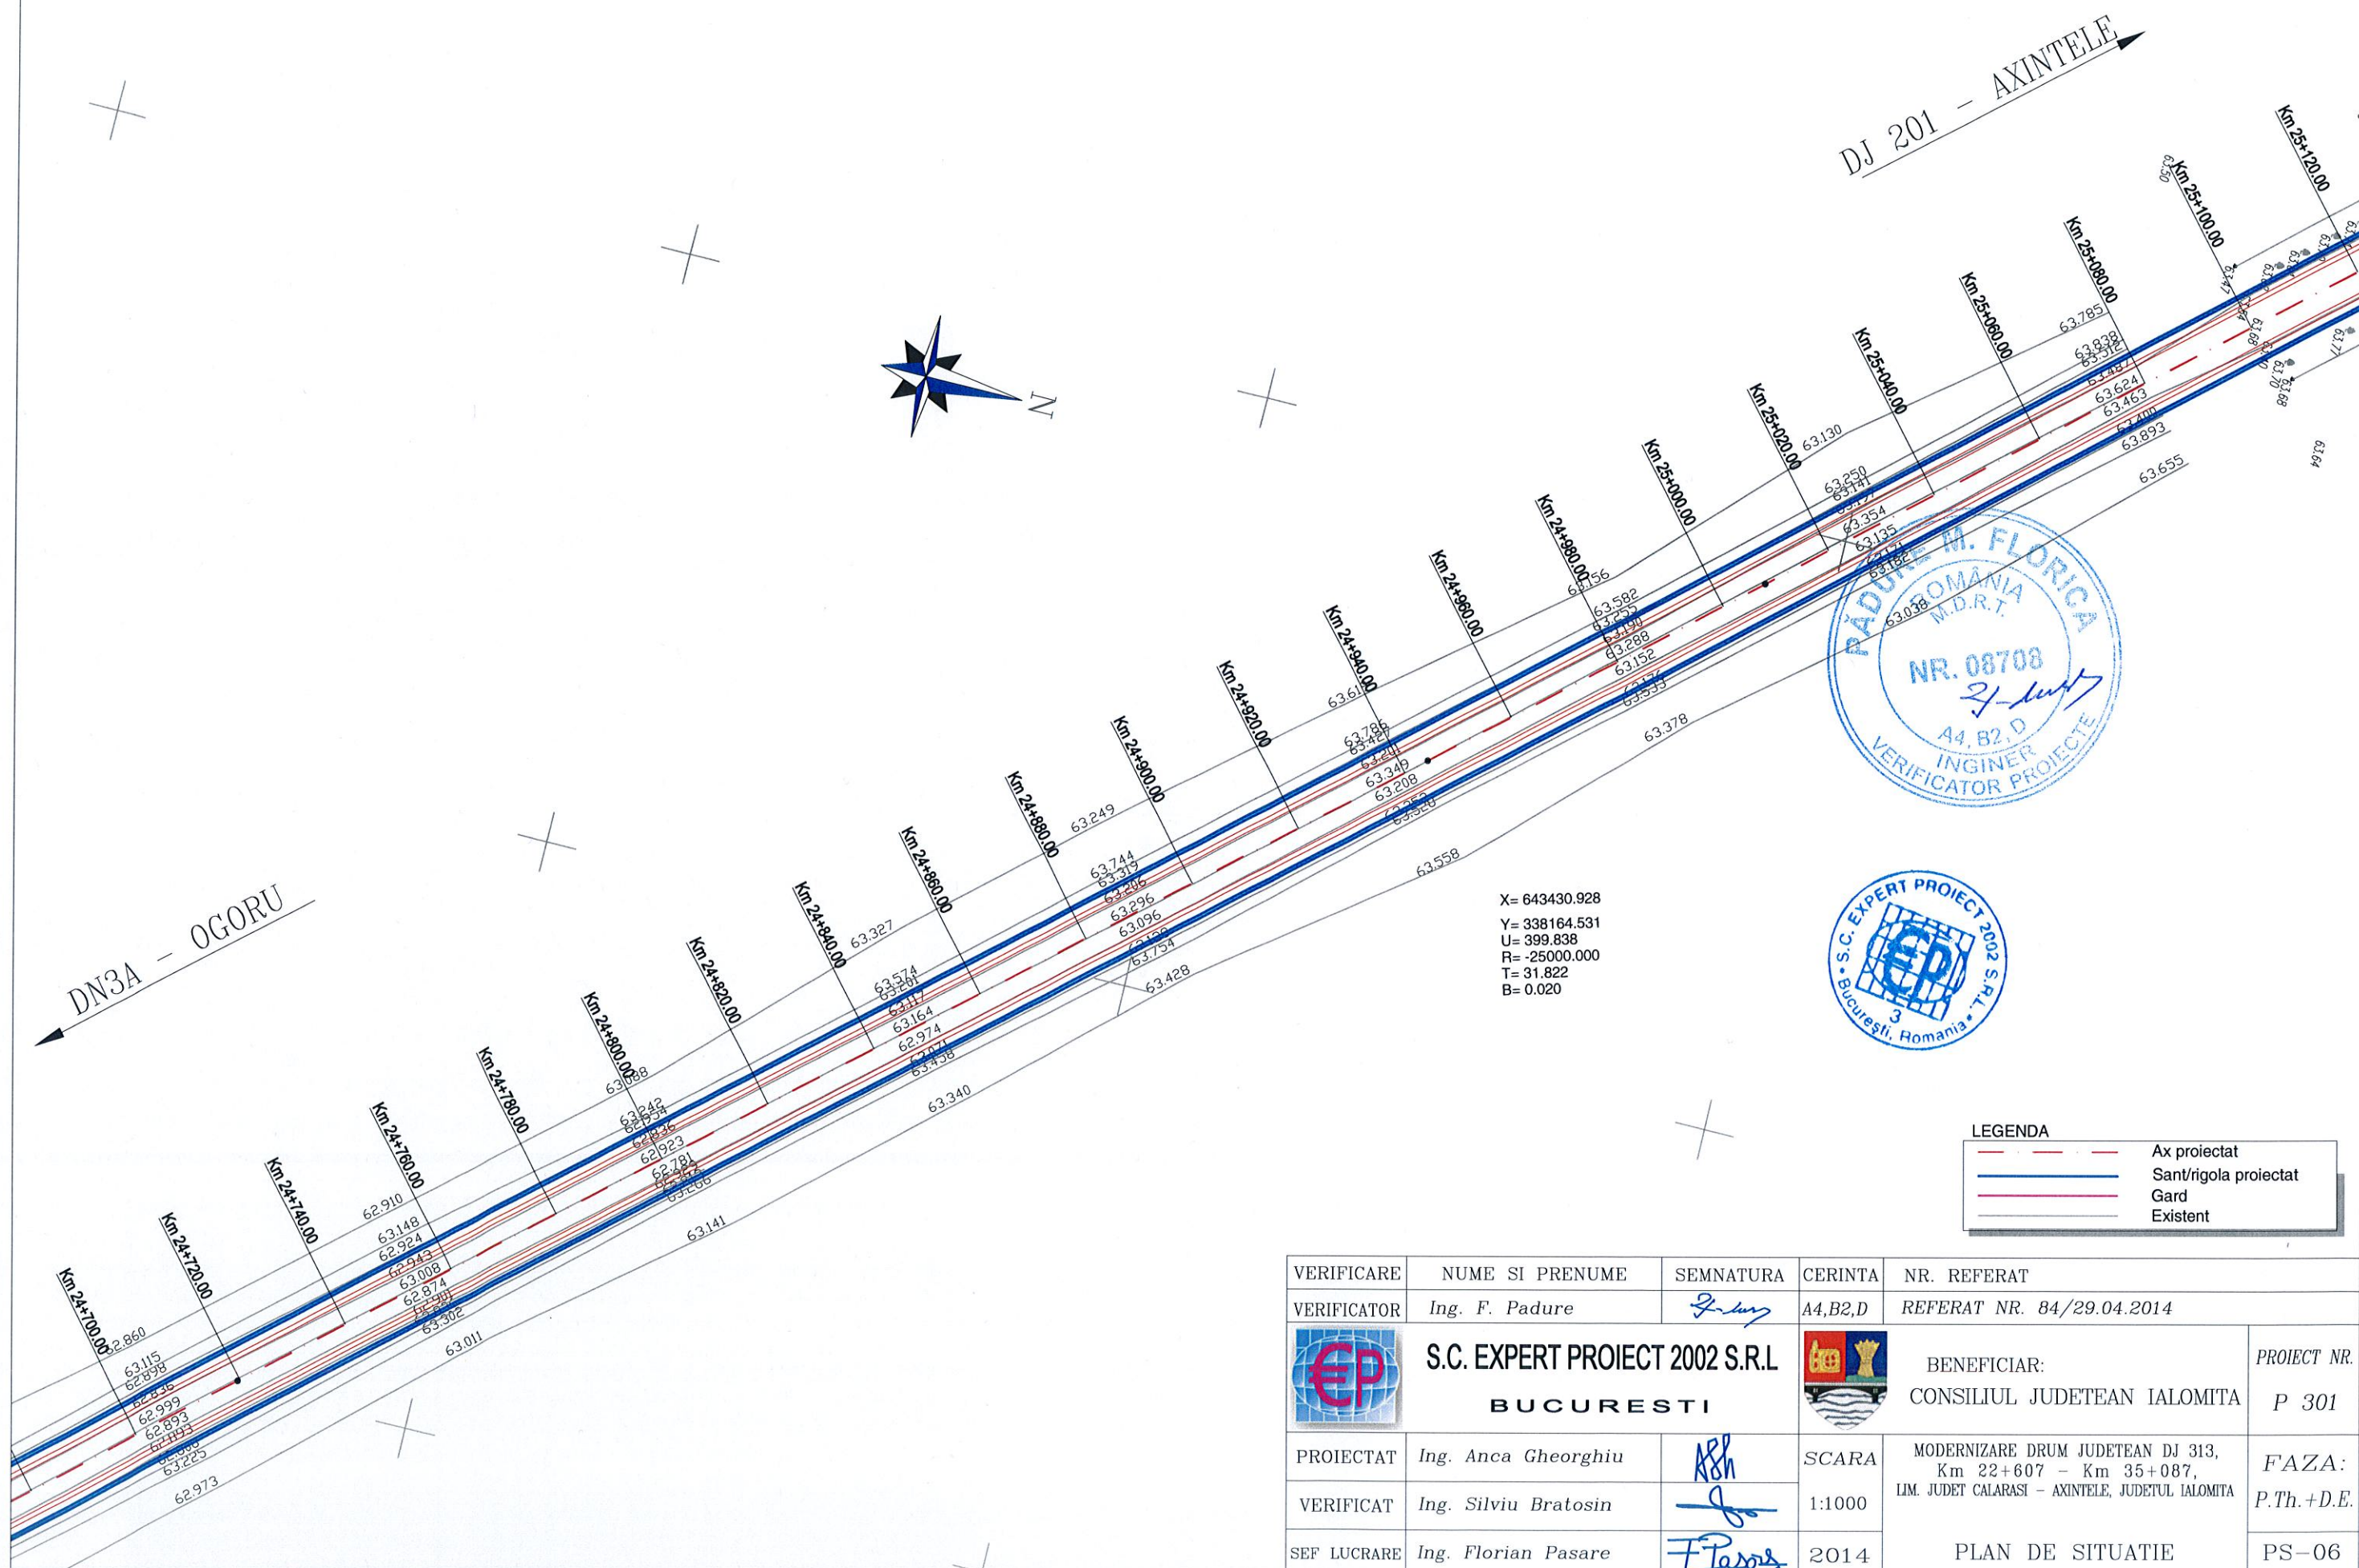


VERIFICARE	NUME SI PRENUME	SEMNATURA	CERINTA	NR. REFERAT	
VERIFICATOR	Ing. F. Padure	<i>F. Padure</i>	A4,B2,D	REFERAT NR. 84/29.04.2014	
 S.C. EXPERT PROIECT 2002 S.R.L. BUCURESTI				BENEFICIAR:	PROIECT NR.
				CONSILIUL JUDETEAN IALOMITA	P 301
				MODERNIZARE DRUM JUDETEAN DJ 313, Km 22+607 - Km 35+087, JLM. JUDET CALARASI - AXINTELE, JUDETUL IALOMITA	FAZA: P.Th.+D.E.
PROIECTAT	Ing. Anca Gheorghiu	<i>AG</i>	SCARA	PLAN DE SITUATIE	
VERIFICAT	Ing. Silviu Bratosin	<i>S. Bratosin</i>	1:1000		
SEF LUCRARE	Ing. Florian Pasare	<i>F. Pasare</i>	2014		

PLAN DE SITUATIE
KM 25+120 - KM 25+520

DN3A - OGORU

DJ 201 - AXINTELE

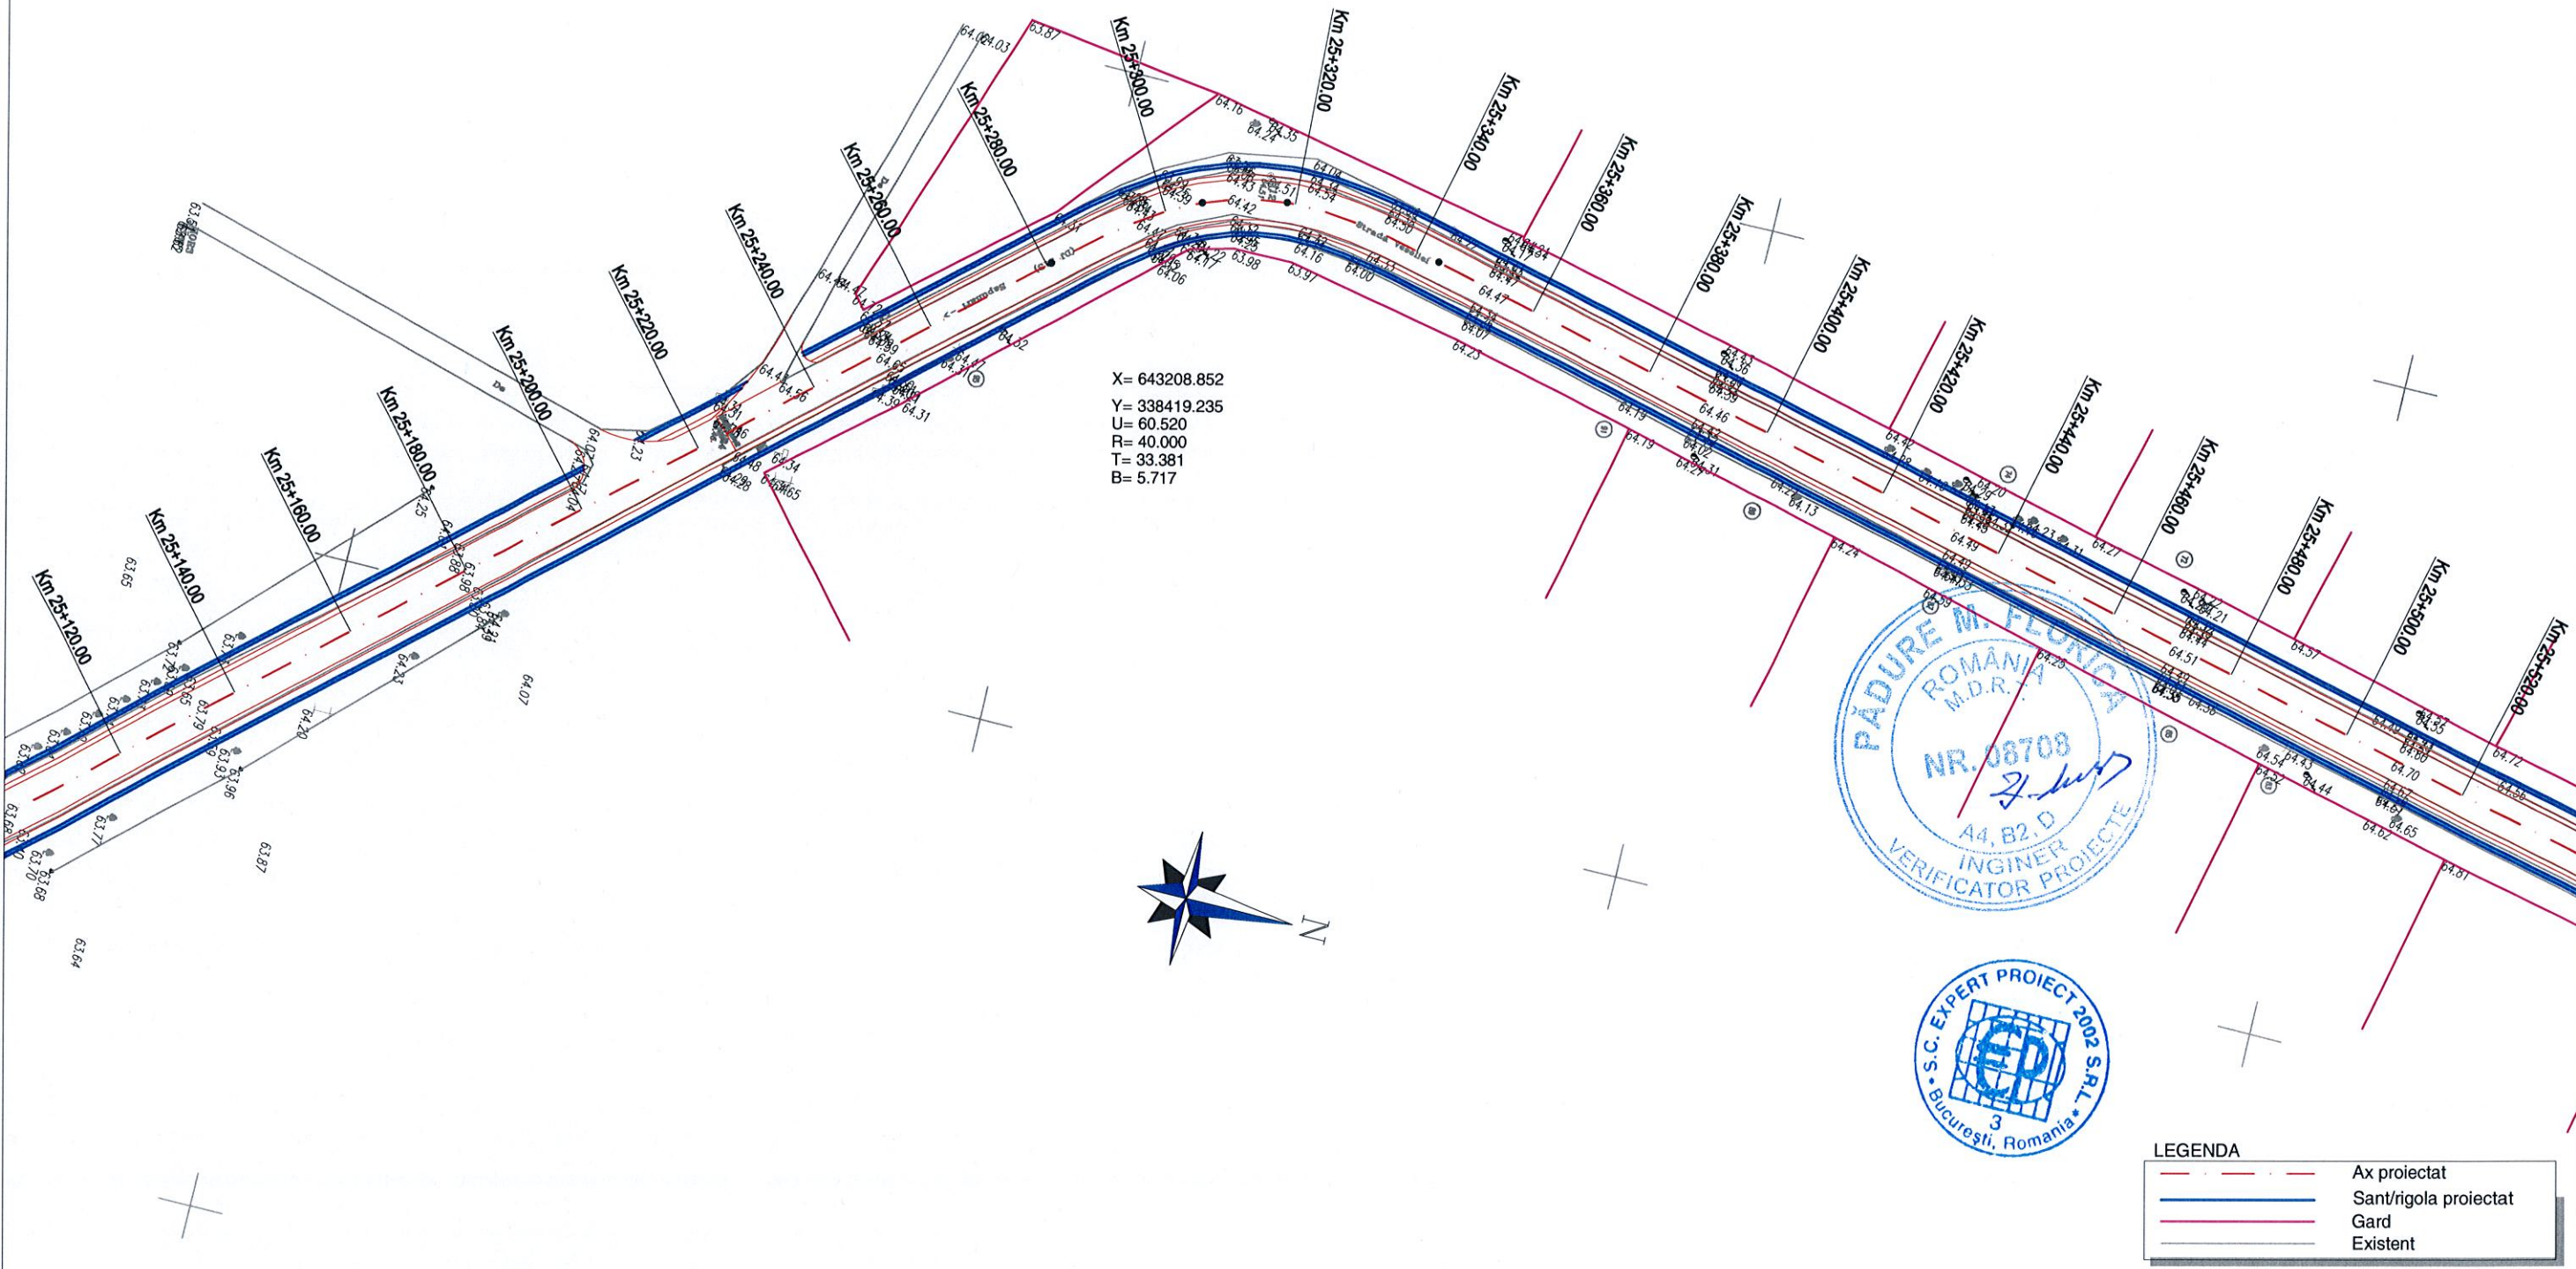

VERIFICARE	NUME SI PRENUME	SEMNATURA	CERINTA	NR. REFERAT	
VERIFICATOR	Ing. F. Padure		A4,B2,D	REFERAT NR. 84/29.04.2014	
	S.C. EXPERT PROIECT 2002 S.R.L. BUCURESTI			BENEFICIAR: CONSILIUL JUDETEAN IALOMITA	PROIECT NR. P 301
PROIECTAT	Ing. Anca Gheorghiu		SCARA	MODERNIZARE DRUM JUDETEAN DJ 313, Km 22+607 - Km 35+087, J.M. JUDET CALARASI - AXINTELE, JUDETUL IALOMITA	FAZA: P.Th.+D.E.
VERIFICAT	Ing. Silviu Bratosin		1:1000		
SEF LUCRARE	Ing. Florian Pasare		2014	PLAN DE SITUATIE	PS-07