



Km 32+320.00

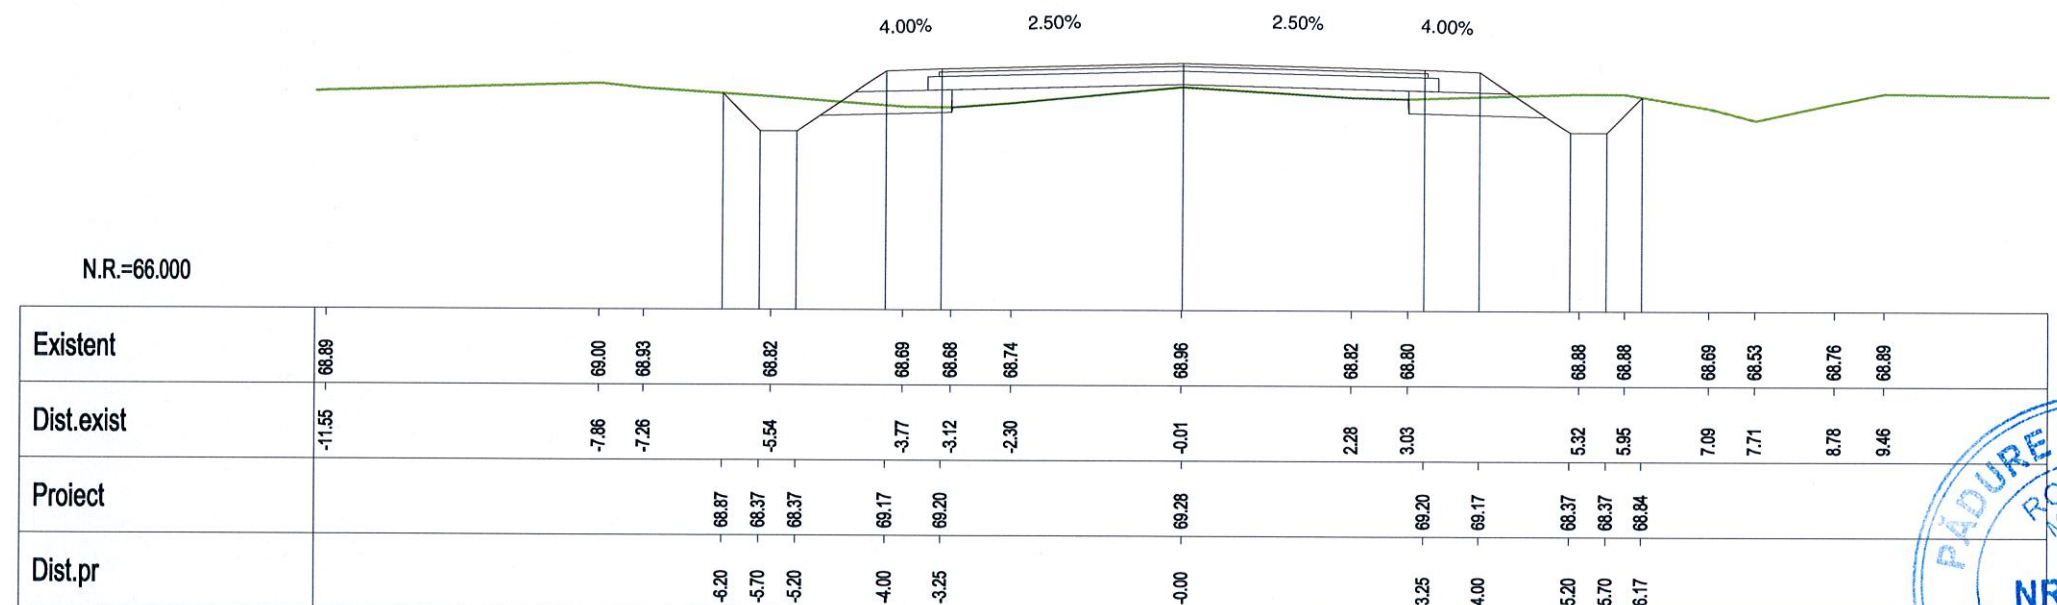


Km 32+340.00




VERIFICARE	NUME SI PRENUME	SEMNATURA	CERINTA	NR. REFERAT	
VERIFICATOR	Ing. F. Padure		A4,B2,D	REFERAT NR. 84/29.04.2014	
	S.C. EXPERT PROIECT 2002 S.R.L. BUCURESTI			BENEFICIAR: CONSILIUL JUDEȚEAN IALOMITA	PROIECT NR. P 301
PROIECTAT	Ing. Anca Gheorghiu		SCARA	MODERNIZARE DRUM JUDEȚEAN DJ 313, Km 22+607 - Km 35+087, I.M. JUDEȚ CALARASI - AXINTELE, JUDEȚUL IALOMITA	FAZA:
VERIFICAT	Ing. Silviu Bratosin		1:100		P.Th.+D.E.
SEF LUCRARE	Ing. Florian Pasare		2014		PROFILE TRANSVERSALE CURENTE

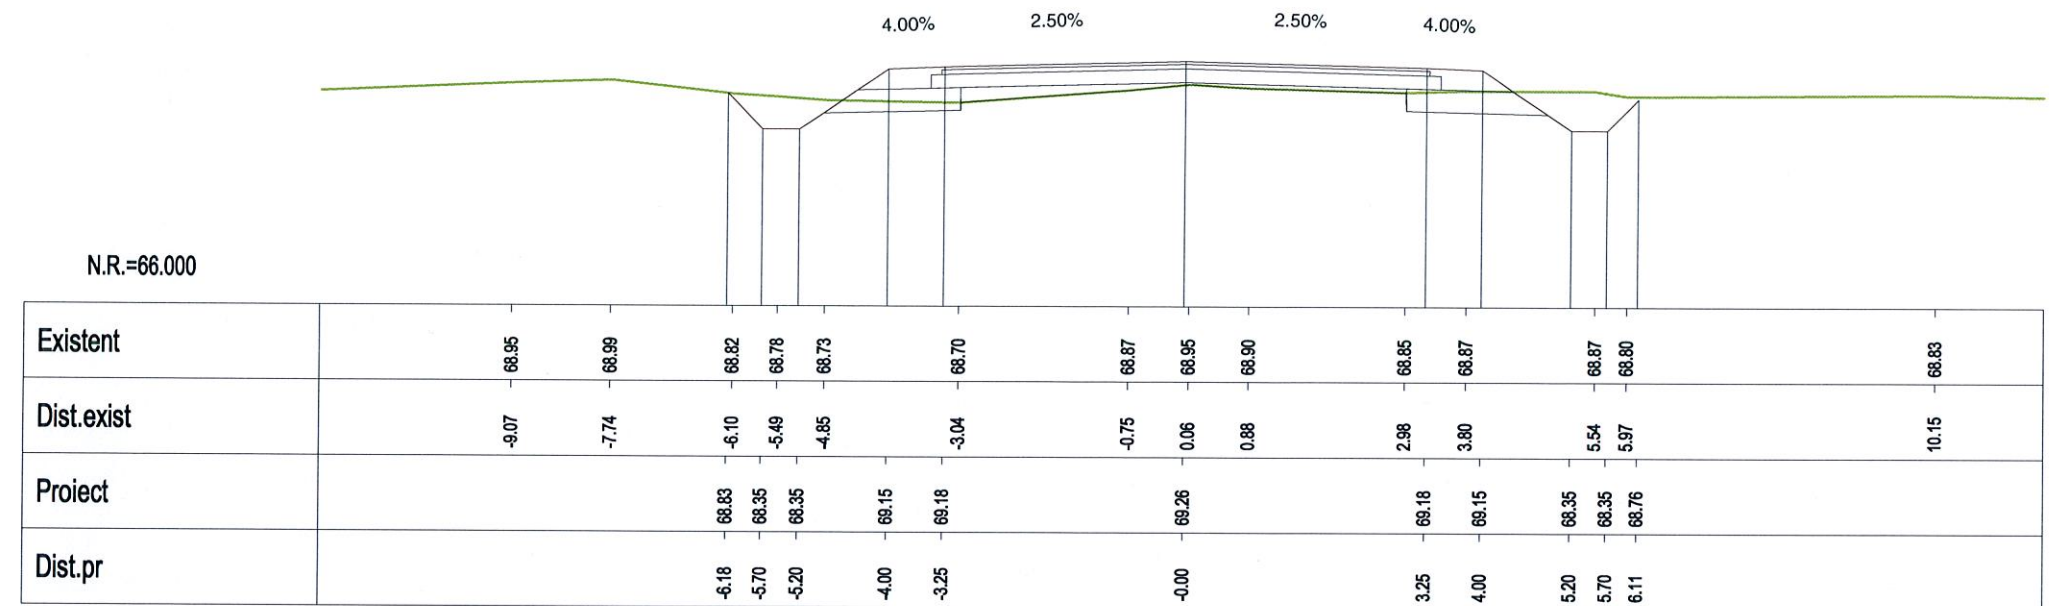


Km 32+360.00

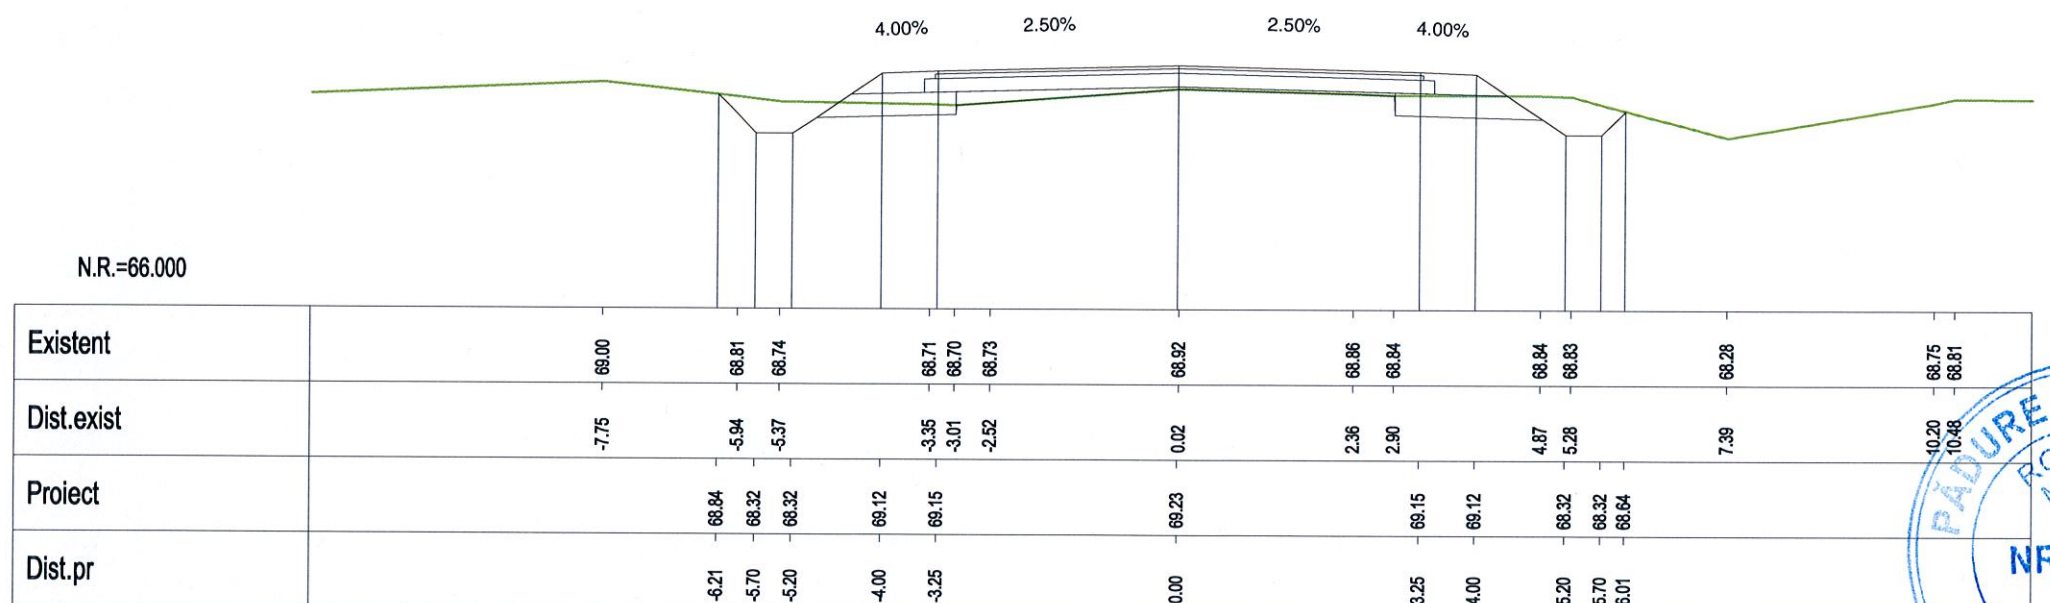

Km 32+380.00

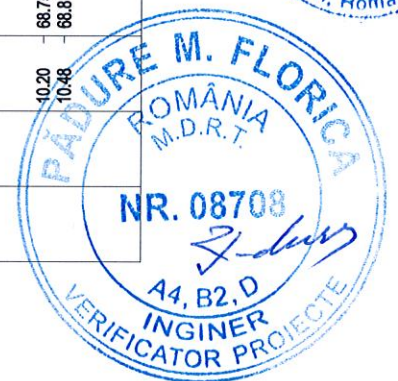



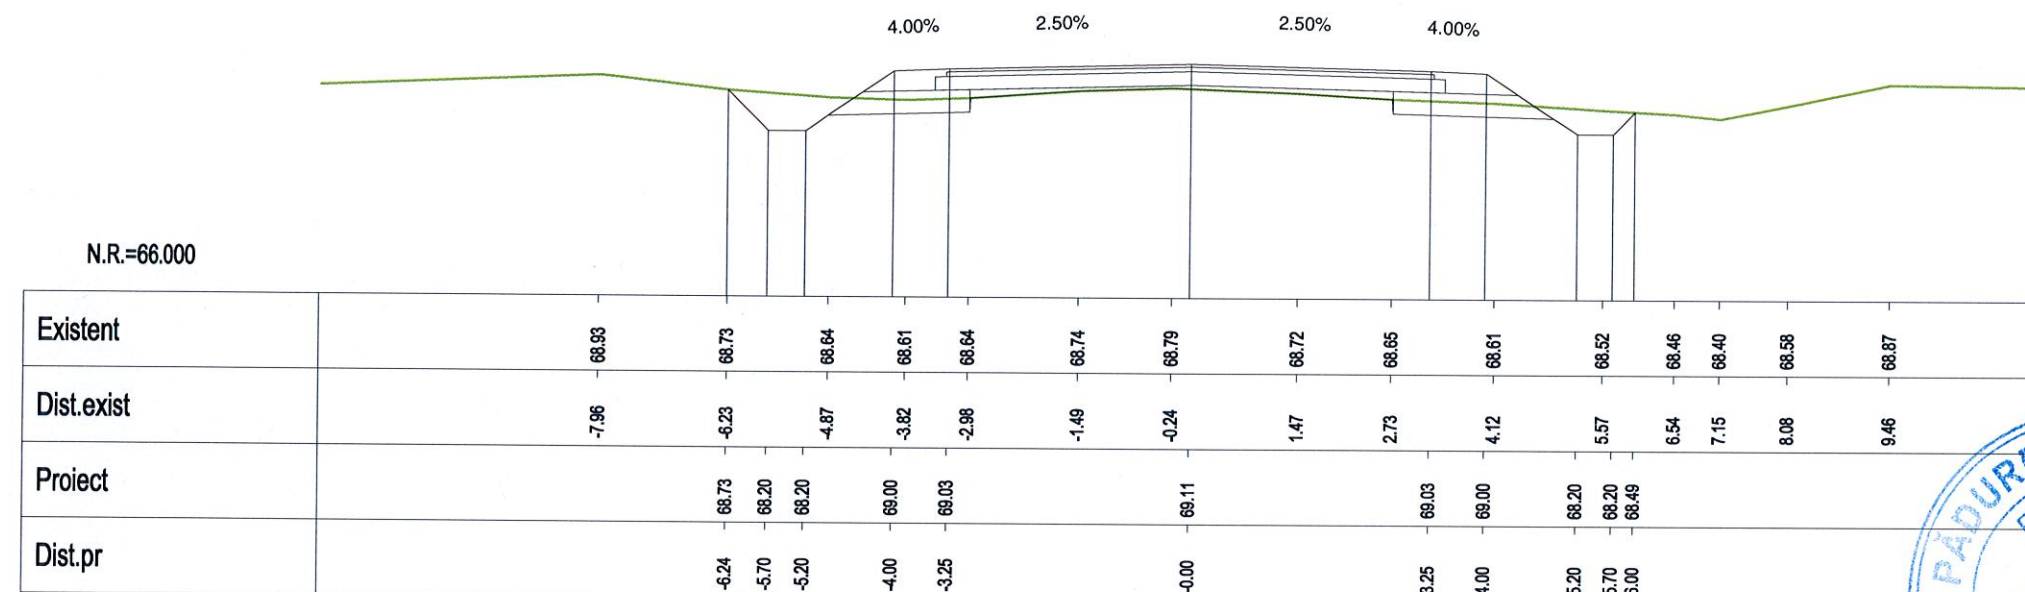




VERIFICARE	NUME SI PRENUME	SEMNATURA	CERINTA	NR. REFERAT	
VERIFICATOR	Ing. F. Padure		A4,B2,D	REFERAT NR. 84/29.04.2014	
	S.C. EXPERT PROIECT 2002 S.R.L. BUCURESTI			BENEFICIAR: CONSILIUL JUDETEAN IALOMITA	PROIECT NR. P 301
PROIECTAT	Ing. Anca Gheorghiu		SCARA 1:100	MODERNIZARE DRUM JUDETEAN DJ 313, Km 22+607 - Km 35+087, LIM. JUDET CALARASI - AXINTELE, JUDETUL IALOMITA	FAZA:
VERIFICAT	Ing. Silviu Bratosin				P.Th.+D.E.
SEF LUCRARE	Ing. Florian Pasare		2014		PROFILE TRANSVERSALE CURENTE




Km 32+440.00




VERIFICARE	NUME SI PRENUME	SEMNTATURA	CERINTA	NR. REFERAT	
VERIFICATOR	Ing. F. Padure		A4,B2,D	REFERAT NR. 84/29.04.2014	
	S.C. EXPERT PROIECT 2002 S.R.L. BUCURESTI			BENEFICIAR: CONSILIUL JUDETEAN IALOMITA	PROIECT NR. P 301
PROIECTAT	Ing. Anca Gheorghiu		SCARA	MODERNIZARE DRUM JUDETEAN DJ 313, Km 22+607 - Km 35+087, LIM. JUDET CALARASI - AXINTELE, JUDETUL IALOMITA	FAZA:
VERIFICAT	Ing. Silviu Bratosin		1:100		P.Th.+D.E.
SEF LUCRARE	Ing. Florian Pasare		2014		PROFILE TRANSVERSALE CURENTE

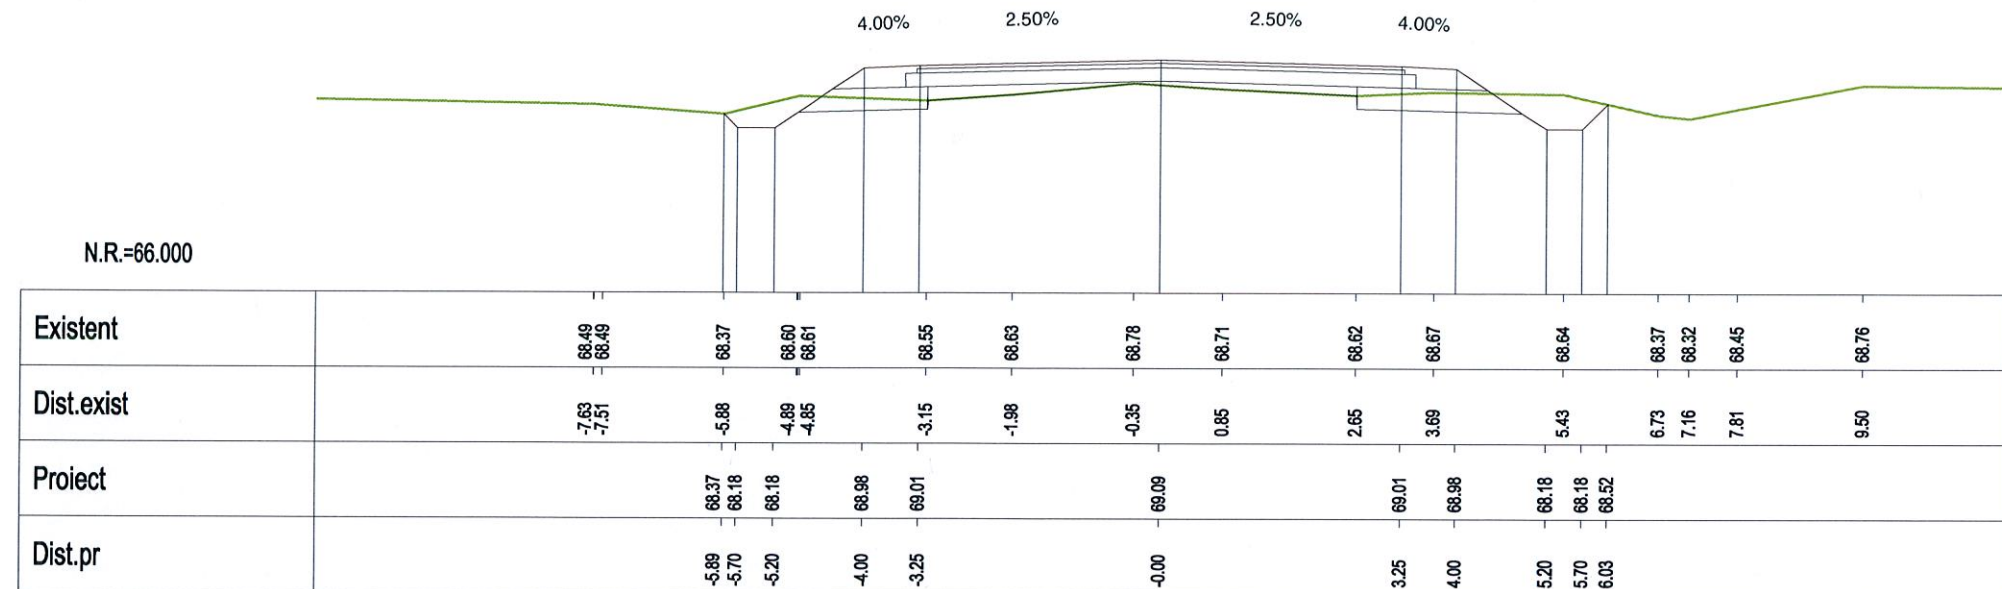


Km 32+520.00

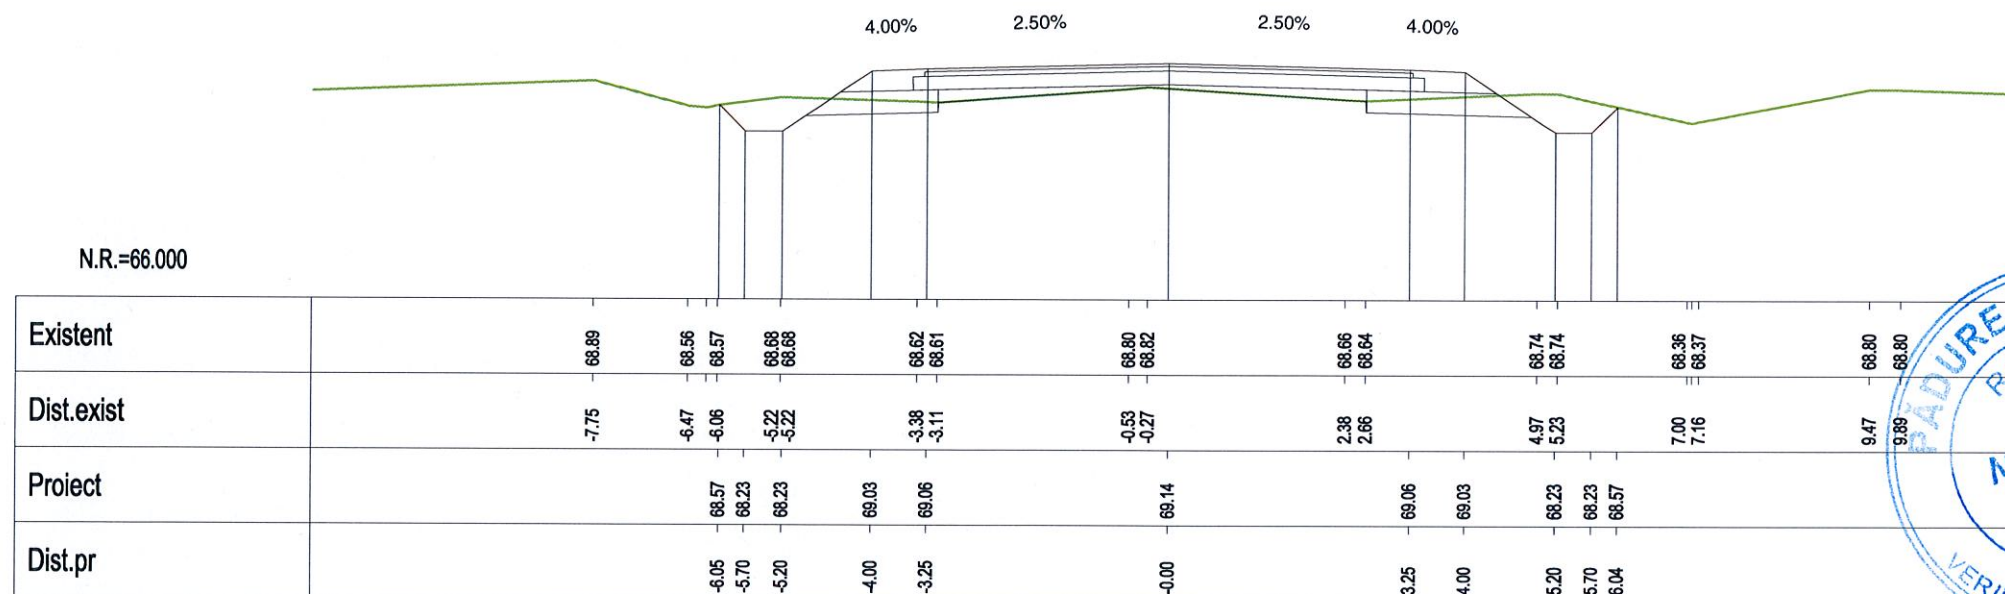


Km 32+540.00

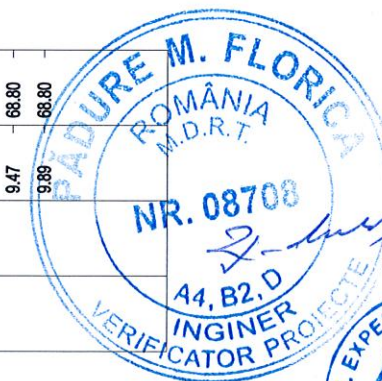

VERIFICARE	NUME SI PRENUME	SEMNATURA	CERINTA	NR. REFERAT	
VERIFICATOR	Ing. F. Padure		A4,B2,D	REFERAT NR. 84/29.04.2014	
	S.C. EXPERT PROIECT 2002 S.R.L. BUCURESTI		BENEFICIAR: CONSILIUL JUDEȚEAN IALOMITA		PROIECT NR. P 301
PROIECTAT	Ing. Anca Gheorghiu		SCARA	MODERNIZARE DRUM JUDEȚEAN DJ 313, Km 22+607 - Km 35+087, LIM. JUDET CALARASI - AXINTELE, JUDETUL IALOMITA	FAZA:
VERIFICAT	Ing. Silviu Bratosin		1:100		P.Th.+D.E.
SEF LUCRARE	Ing. Florian Pasare		2014	PROFILE TRANSVERSALE CURENTE	PT-250

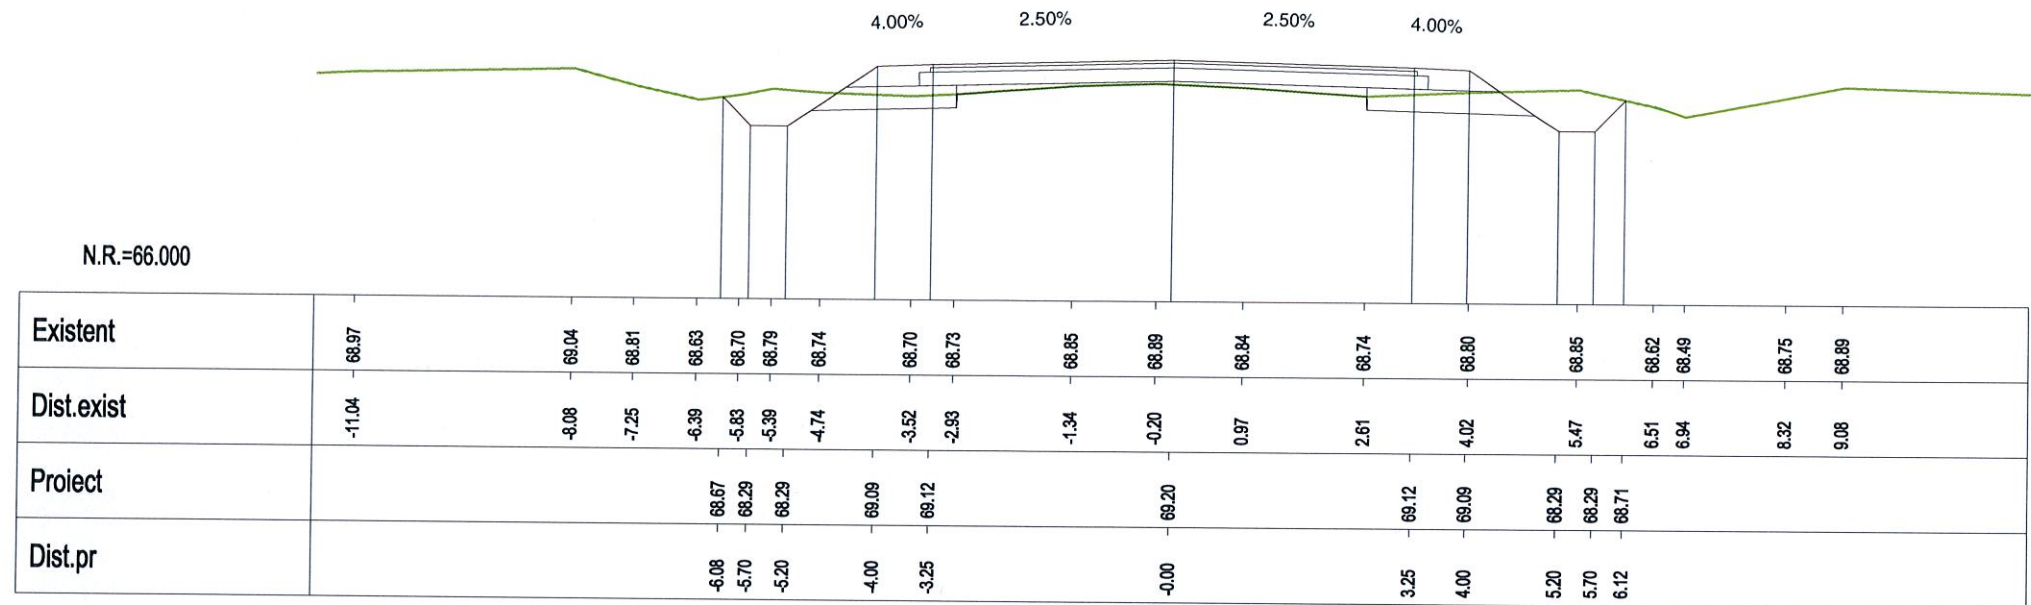


Km 32+560.00

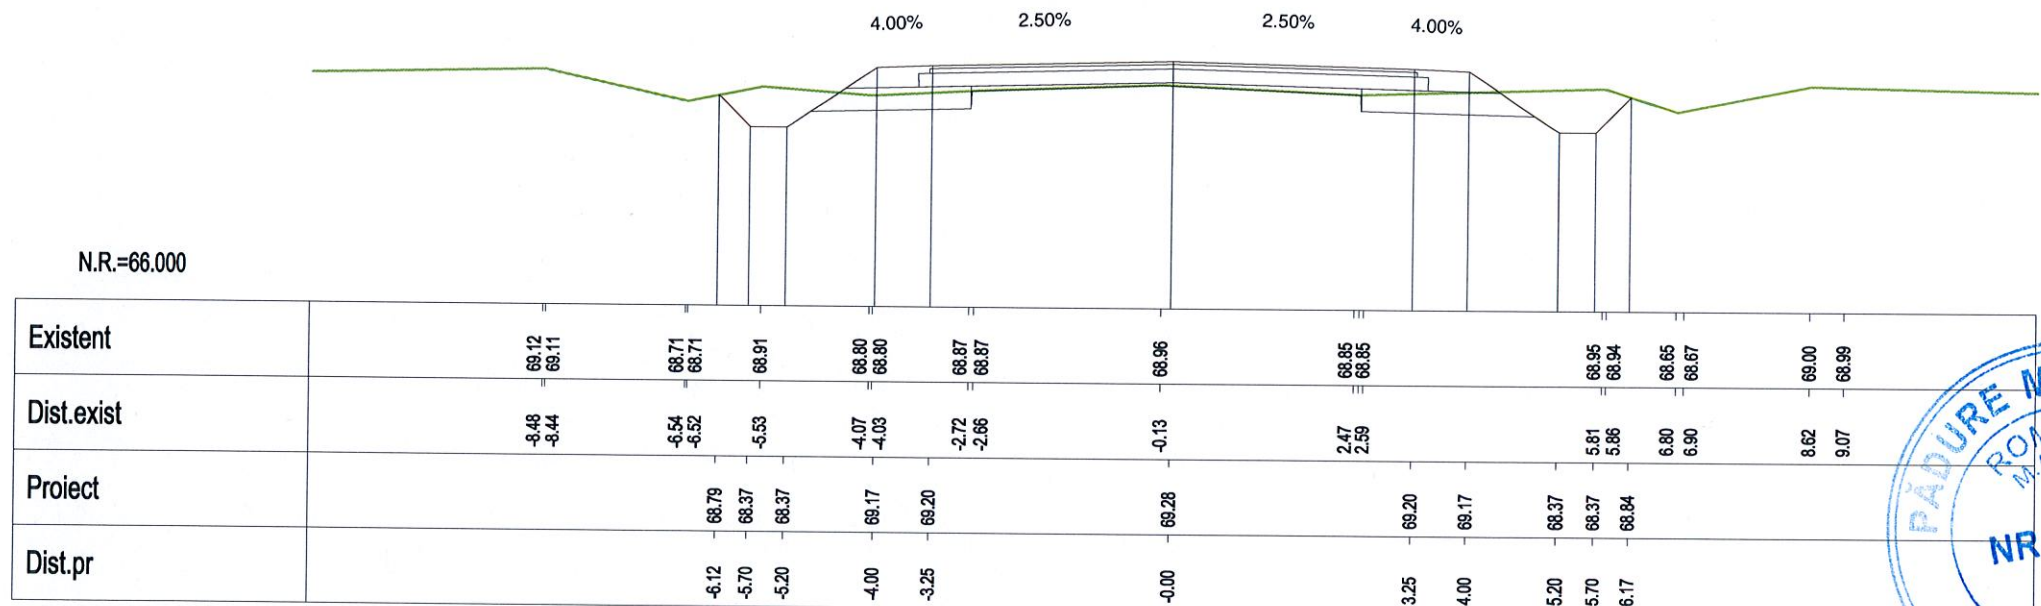


Km 32+580.00




VERIFICARE	NUME SI PRENUME	SEMNATURA	CERINTA	NR. REFERAT	
VERIFICATOR	Ing. F. Padure		A4,B2,D	REFERAT NR. 84/29.04.2014	
PROIECTAT	Ing. Anca Gheorghiu		SCARA	BENEFICIAR:	PROIECT NR.
VERIFICAT	Ing. Silviu Bratosin		1:100	CONSILIUL JUDETEAN IALOMITA	P 301
SEF LUCRARE	Ing. Florian Pasare		2014	MODERNIZARE DRUM JUDETEAN DJ 313, Km 22+607 - Km 35+087, LIM. JUDET CALARASI - AXINTELE, JUDETUL IALOMITA	FAZA:
					P.Th.+D.E.
				PROFILE TRANSVERSALE CURENTE	PT-251

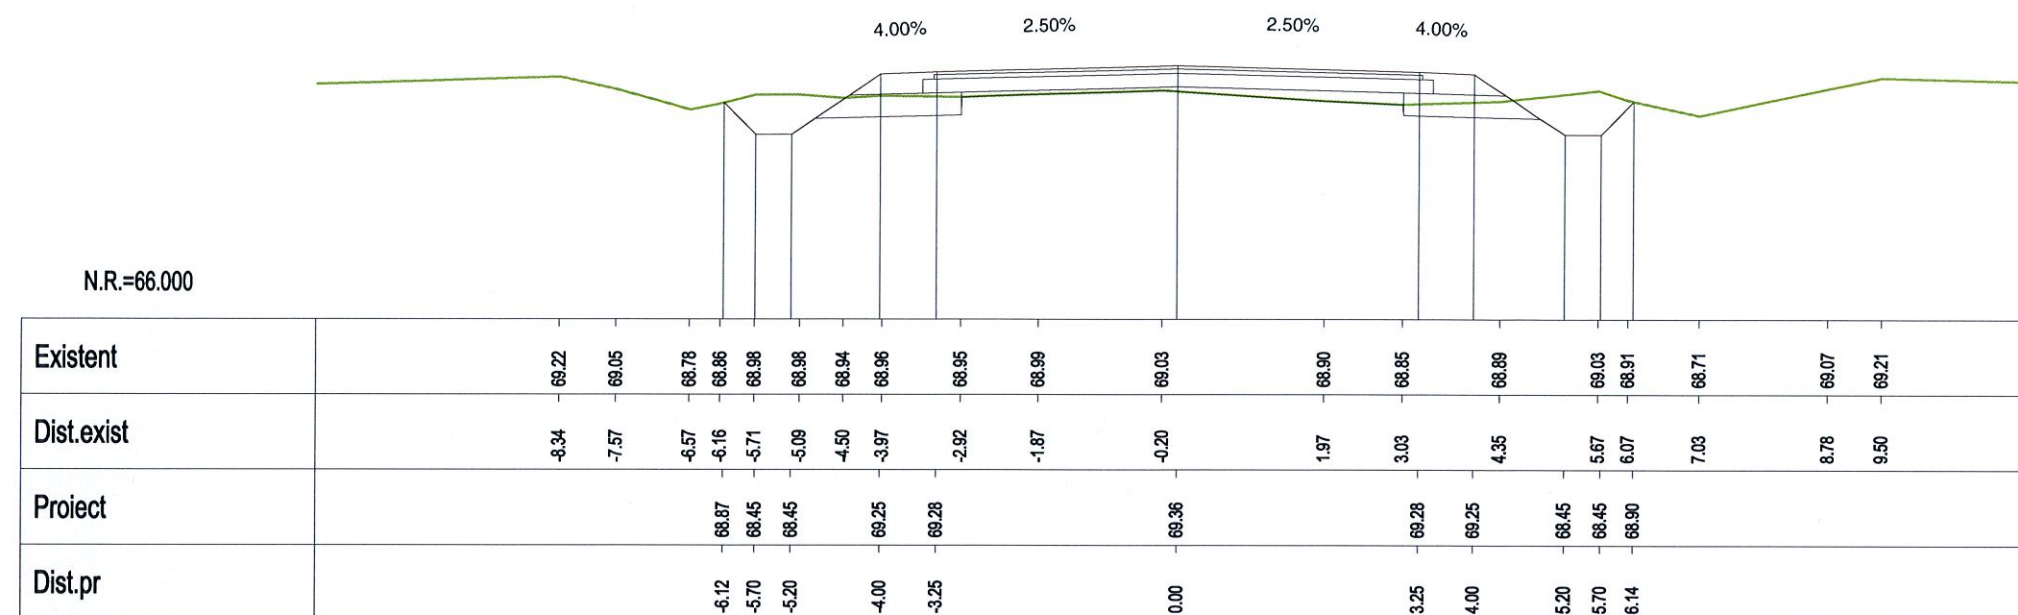


Km 32+600.00

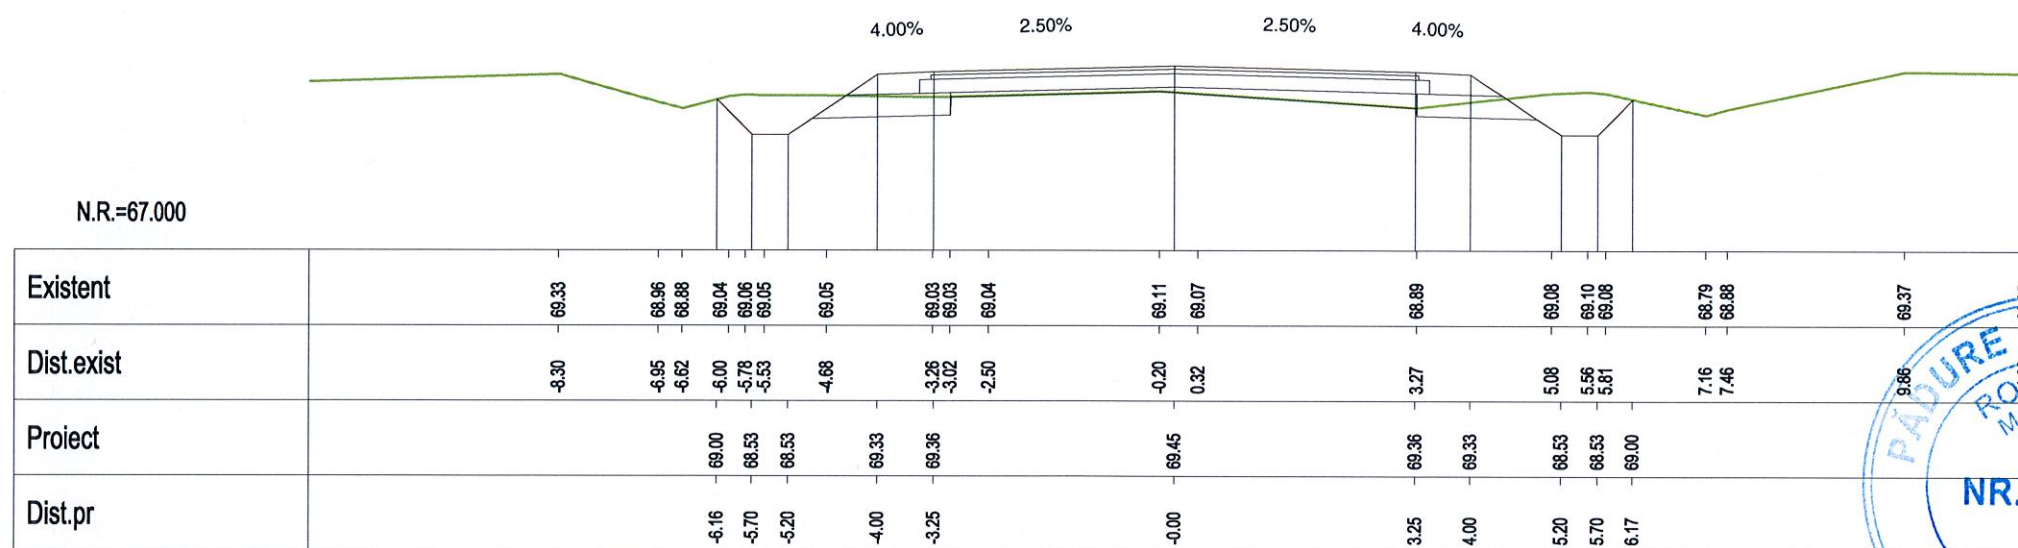


Km 32+620.00

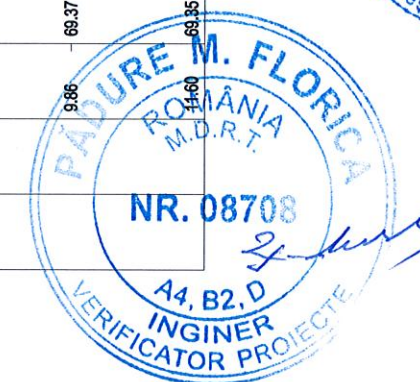

VERIFICARE	NUME SI PRENUME	SEMNATURA	CERINTA	NR. REFERAT	
VERIFICATOR	Ing. F. Padure		A4,B2,D	REFERAT NR. 84/29.04.2014	
	S.C. EXPERT PROIECT 2002 S.R.L. BUCURESTI			BENEFICIAR: CONSILIUL JUDEȚEAN IALOMITA	PROIECT NR. P 301
PROIECTAT	Ing. Anca Gheorghiu		SCARA	MODERNIZARE DRUM JUDEȚEAN DJ 313, Km 22+607 - Km 35+087, LIM. JUDET CALARASI - AXINTELE, JUDETUL IALOMITA	FAZA:
VERIFICAT	Ing. Silviu Bratosin		1:100		P.Th.+D.E.
SEF LUCRARE	Ing. Florian Pasare		2014	PROFILE TRANSVERSALE CURENTE	PT-252

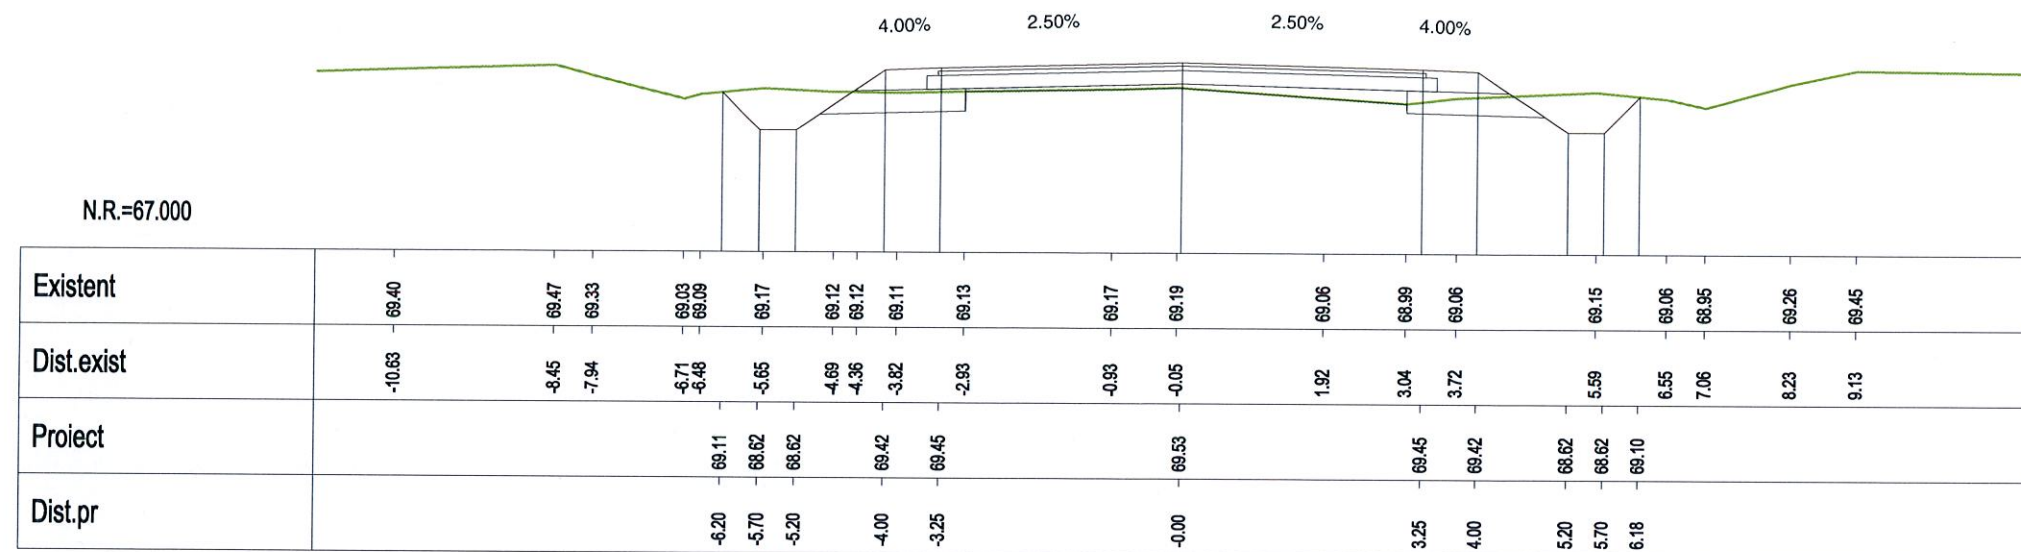


Km 32+640.00

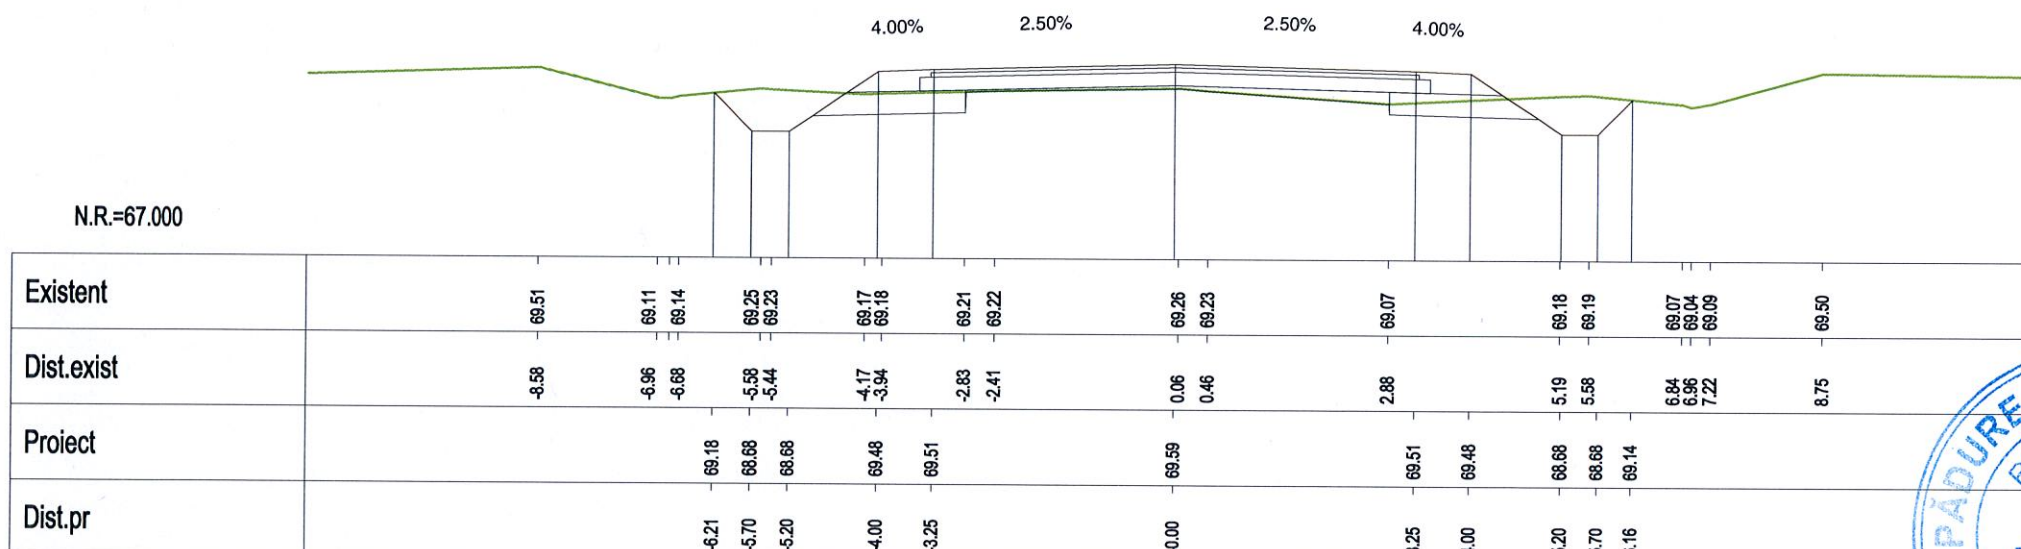


Km 32+660.00



VERIFICARE	NUME SI PRENUME	SEMNATURA	CERINTA	NR. REFERAT	
VERIFICATOR	Ing. F. Padure		A4,B2,D	REFERAT NR. 84/29.04.2014	
	S.C. EXPERT PROIECT 2002 S.R.L. BUCURESTI			BENEFICIAR: CONSILIUL JUDETEAN IALOMITA	PROIECT NR. P 301
PROIECTAT	Ing. Anca Gheorghiu		SCARA	MODERNIZARE DRUM JUDETEAN DJ 313, Km 22+607 - Km 35+087, LIM. JUDET CALARASI - AXINTELE, JUDETUL IALOMITA	FAZA: P.Th.+D.E.
VERIFICAT	Ing. Silviu Bratosin		1:100		
SEF LUCRARE	Ing. Florian Pasare		2014	PROFILE TRANSVERSALE CURENTE	PT-253

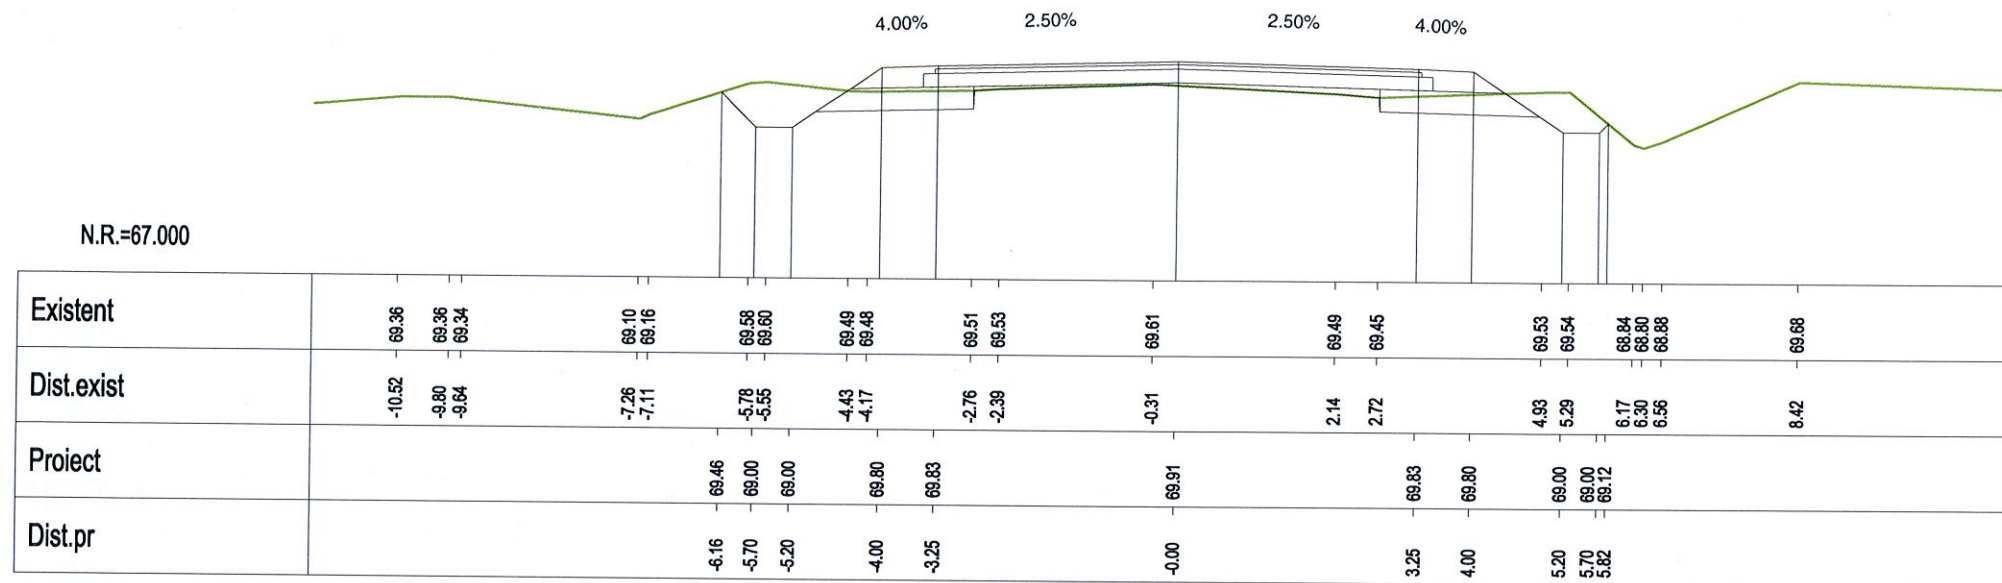

Km 32+800.00

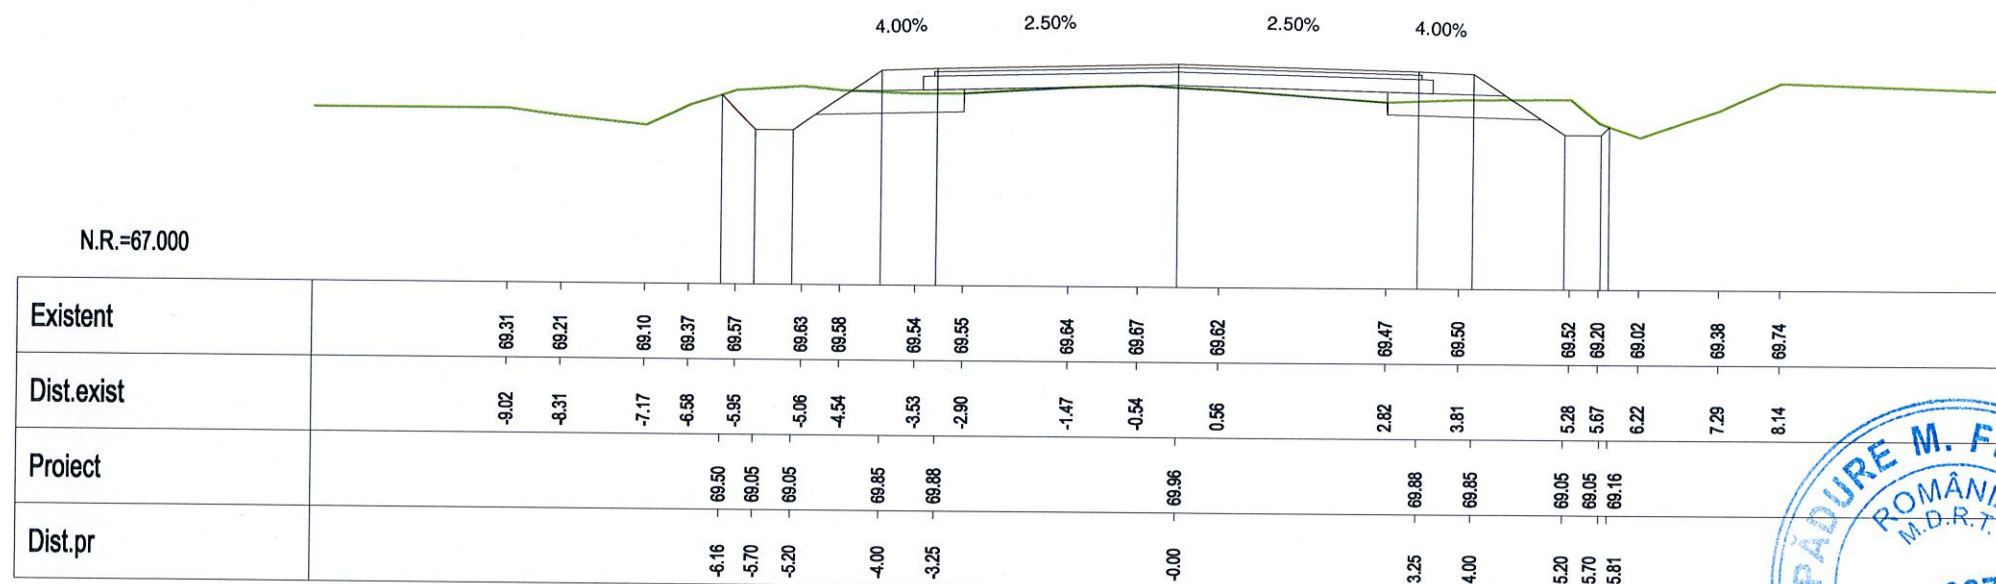

Km 32+820.00



VERIFICARE	NUME SI PRENUME	SEMNATURA	CERINTA	NR. REFERAT	
VERIFICATOR	Ing. F. Padure		A4,B2,D	REFERAT NR. 84/29.04.2014	
				BENEFICIAR: CONSILIUL JUDEȚEAN IALOMITA	PROIECT NR. P 301
PROIECTAT	Ing. Anca Gheorghiu		SCARA	MODERNIZARE DRUM JUDEȚEAN DJ 313, Km 22+607 - Km 35+087, LIM. JUDET CALARASI - AXINTELE, JUDETUL IALOMITA	FAZA:
VERIFICAT	Ing. Silviu Bratosin		1:100		P.Th.+D.E.
SEF LUCRARE	Ing. Florian Pasare		2014	PROFILE TRANSVERSALE CURENTE	PT-257

N.R.=67.000


Existent		69.09	69.11	69.56	69.55	69.65	69.63	69.57	69.59	69.69	69.51	69.47	69.49	69.25	69.21	69.22	69.78	69.77
Dist.exist		-7.09	-7.04	-6.08	-6.04	-4.63	-4.35	-3.02	-2.36	-0.63	2.08	2.87	4.68	5.38	6.11	6.22	7.88	8.25
Proiect				69.52	69.07	69.07		69.87	69.90	69.98		69.90	69.87	69.07	69.07	69.22		
Dist.pr				-6.15	-5.70	-5.20		-4.00	-3.25	-0.00		3.25	4.00	5.20	5.70	5.85		

Km 32+840.00



N.R.=67.000

Existent		69.28	69.56	69.54	69.61	69.51	69.52	69.53	69.59	69.46	69.41	69.41	69.24	69.35	69.71	69.65
Dist.exist		-6.43	-5.82	-5.41	-4.51	-3.29	-3.01	-0.88	-0.37	2.14	2.75	3.31	5.89	6.89	7.74	10.36
Proiect		69.44	69.06	69.06		69.86	69.89		69.97		69.89	69.86	69.06	69.06	69.24	
Dist.pr		-6.08	-5.70	-5.20		-4.00	-3.25		0.00		3.25	4.00	5.20	5.70	5.89	



Km 32+860.00

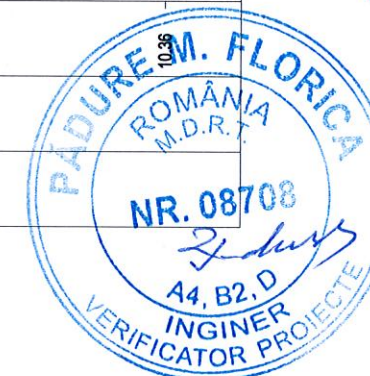


VERIFICARE	NUME SI PRENUME	SEMNATURA	CERINTA	NR. REFERAT	
VERIFICATOR	Ing. F. Padure	<i>F. Padure</i>	A4,B2,D	REFERAT NR. 84/29.04.2014	
	 S.C. EXPERT PROIECT 2002 S.R.L. BUCURESTI			BENEFICIAR: CONSILIUL JUDETEAN IALOMITA	PROIECT NR. P 301
PROIECTAT	Ing. Anca Gheorghiu	<i>Anca Gheorghiu</i>	SCARA	MODERNIZARE DRUM JUDETEAN DJ 313, Km 22+607 - Km 35+087, LIM. JUDET CALARASI - AXINTELE, JUDETUL IALOMITA	FAZA: P.Th.+D.E.
VERIFICAT	Ing. Silviu Bratosin	<i>Silviu Bratosin</i>	1:100		
SEF LUCRARE	Ing. Florian Pasare	<i>Florian Pasare</i>	2014	PROFILE TRANSVERSALE CURENTE	PT-258

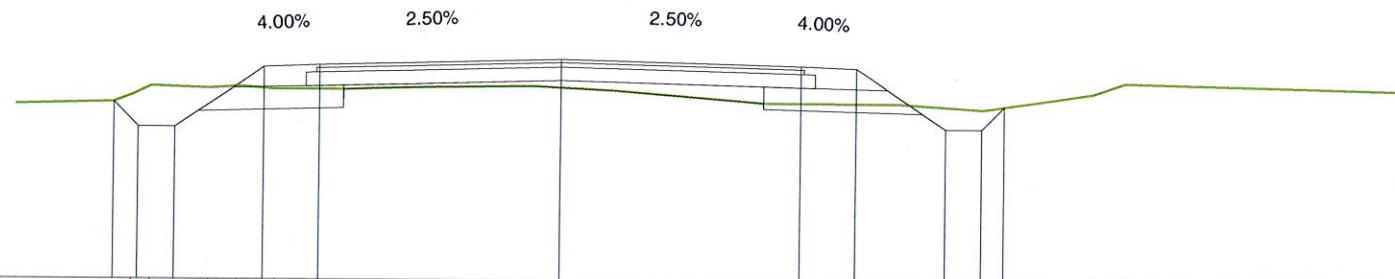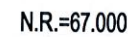
[illegible]


Km 32+880.00

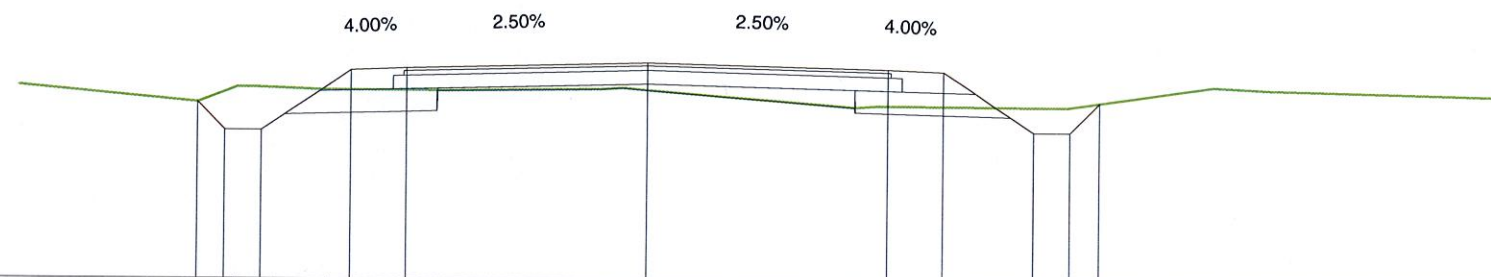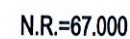[illegible]


Km 32+900.00

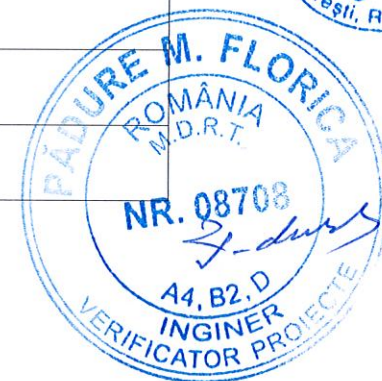


VERIFICARE	NUME SI PRENUME	SEMNATURA	CERINTA	NR. REFERAT	
VERIFICATOR	Ing. F. Padure		A4,B2,D	REFERAT NR. 84/29.04.2014	
	S.C. EXPERT PROIECT 2002 S.R.L. BUCURESTI			BENEFICIAR: CONSILIUL JUDEȚEAN IALOMITA	PROIECT NR. P 301
PROIECTAT	Ing. Anca Gheorghiu		SCARA 1:100	MODERNIZARE DRUM JUDEȚEAN DJ 313, Km 22+607 - Km 35+087, LIM. JUDET CALARASI - AXINTELE, JUDETUL IALOMITA	FAZA: P.Th.+D.E.
VERIFICAT	Ing. Silviu Bratosin				
SEF LUCRARE	Ing. Florian Pasare				
			2014	PROFILE TRANSVERSALE CURENTE	PT-259

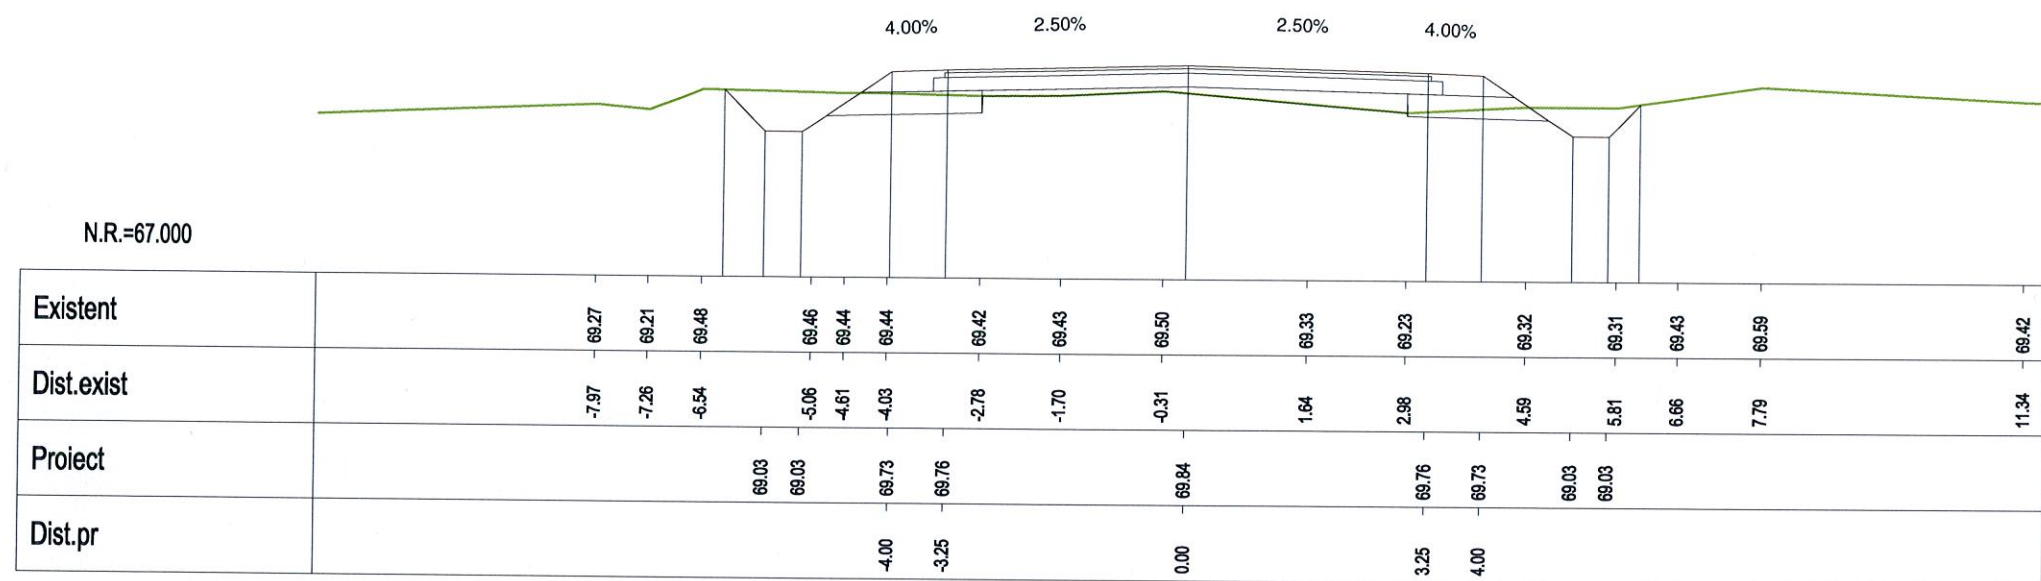


Km 32+920.00

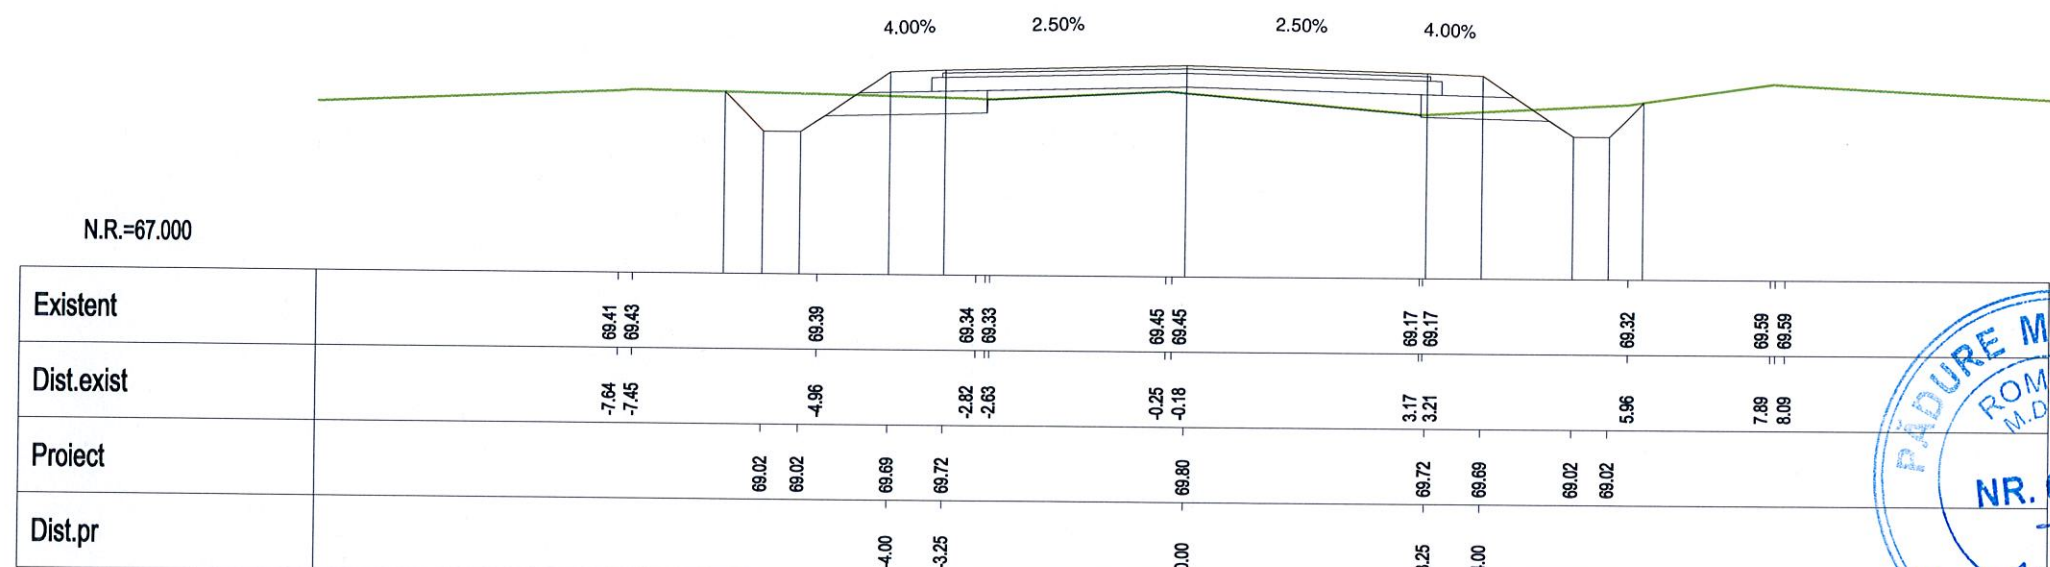


Km 32+940.00

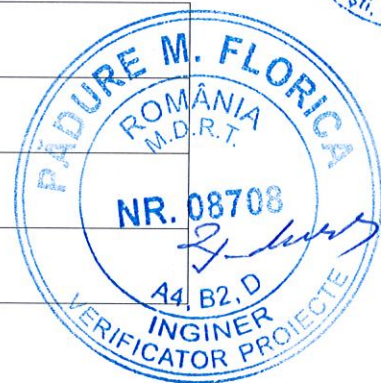

VERIFICARE	NUME SI PRENUME	SEMNTURA	CERINTA	NR. REFERAT	
VERIFICATOR	Ing. F. Padure	<i>F. Padure</i>	A4,B2,D	REFERAT NR. 84/29.04.2014	
 S.C. EXPERT PROIECT 2002 S.R.L. BUCURESTI			 BENEFICIAR: CONSILIUL JUDETEAN IALOMITA		PROIECT NR. P 301
PROIECTAT	Ing. Anca Gheorghiu	<i>AG</i>	SCARA	MODERNIZARE DRUM JUDETEAN DJ 313, Km 22+607 - Km 35+087, LIM. JUDET CALARASI - AXINTELE, JUDETUL IALOMITA	FAZA: P.Th.+D.E.
VERIFICAT	Ing. Silviu Bratosin	<i>S. Bratosin</i>	1:100		
SEF LUCRARE	Ing. Florian Pasare	<i>F. Pasare</i>	2014	PROFILE TRANSVERSALE CURENTE	PT-260

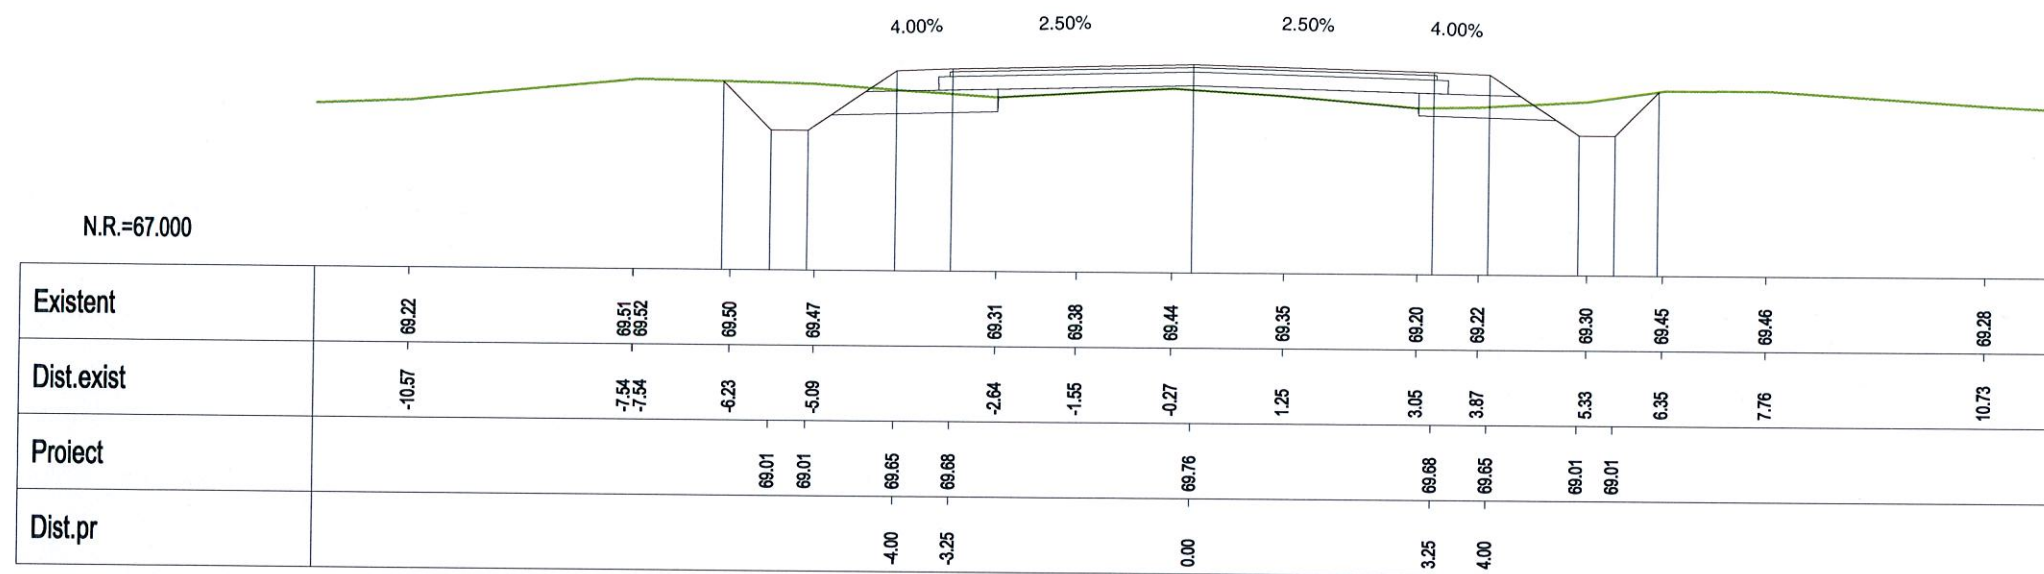


Km 32+960.00

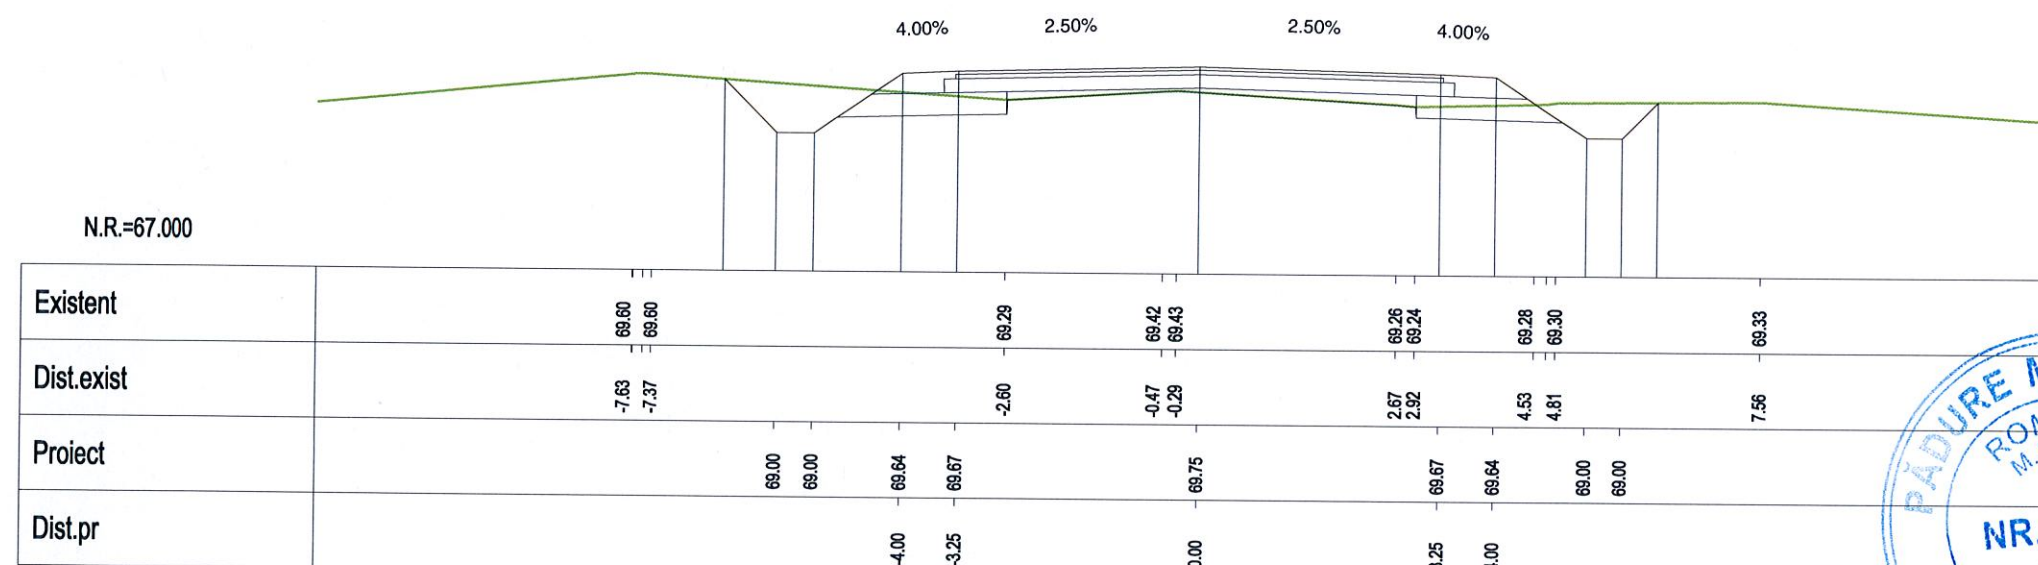


Km 32+980.00




VERIFICARE	NUME SI PRENUME	SEMNETURA	CERINTA	NR. REFERAT	
VERIFICATOR	Ing. F. Padure	<i>F. Padure</i>	A4,B2,D	REFERAT NR. 84/29.04.2014	
 S.C. EXPERT PROIECT 2002 S.R.L. BUCURESTI			 BENEFICIAR: CONSILIUL JUDETEAN IALOMITA		PROIECT NR. P 301
PROIECTAT	Ing. Anca Gheorghiu	<i>AG</i>	SCARA	MODERNIZARE DRUM JUDETEAN DJ 313, Km 22+607 - Km 35+087, JIM. JUDET CALARASI - AXINTELE, JUDETUL IALOMITA	
VERIFICAT	Ing. Silviu Bratosin	<i>S. Bratosin</i>	1:100		
SEF LUCRARE	Ing. Florian Pasare	<i>F. Pasare</i>	2014	PROFILE TRANSVERSALE CURENTE	
				PT-261	

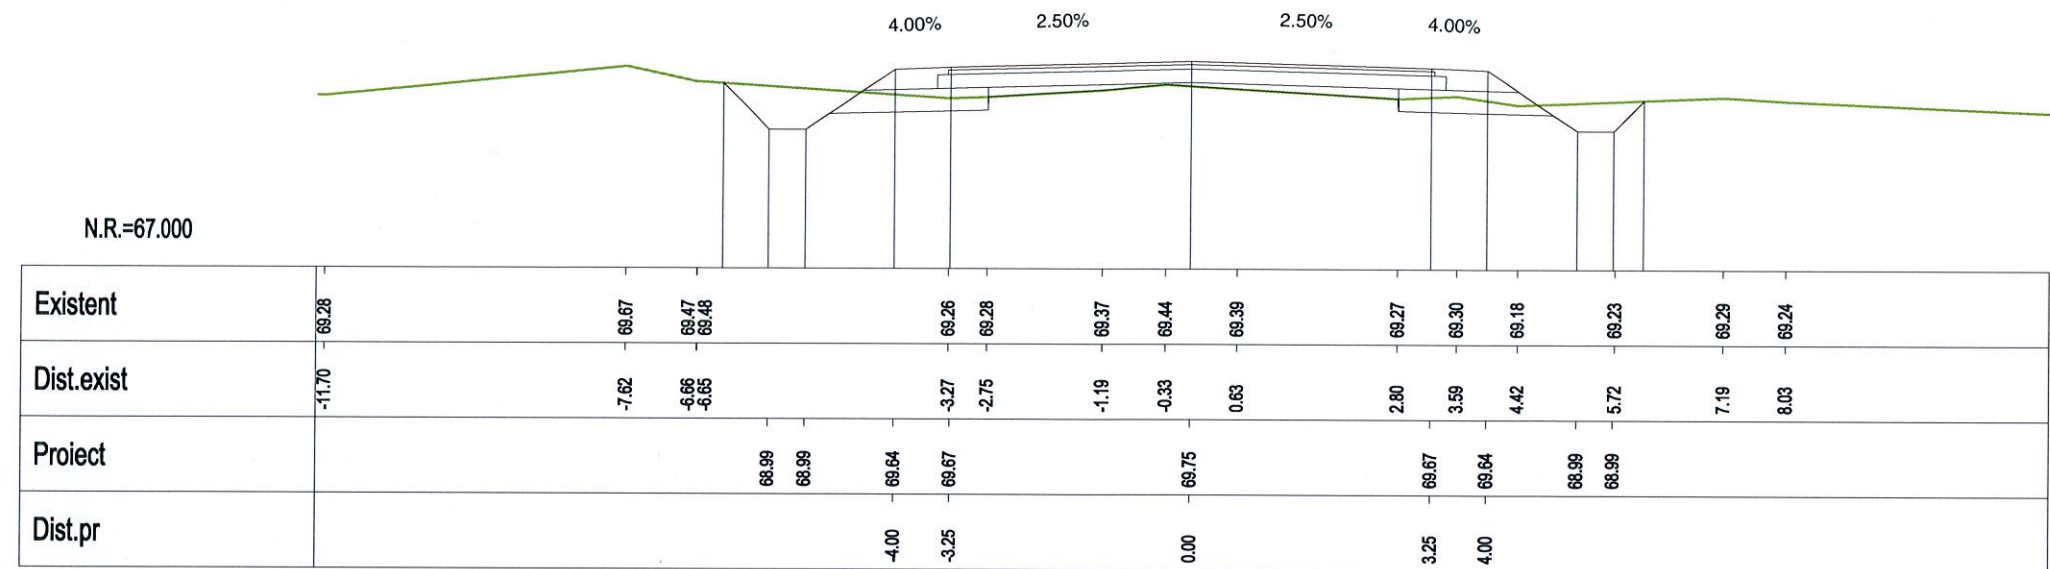


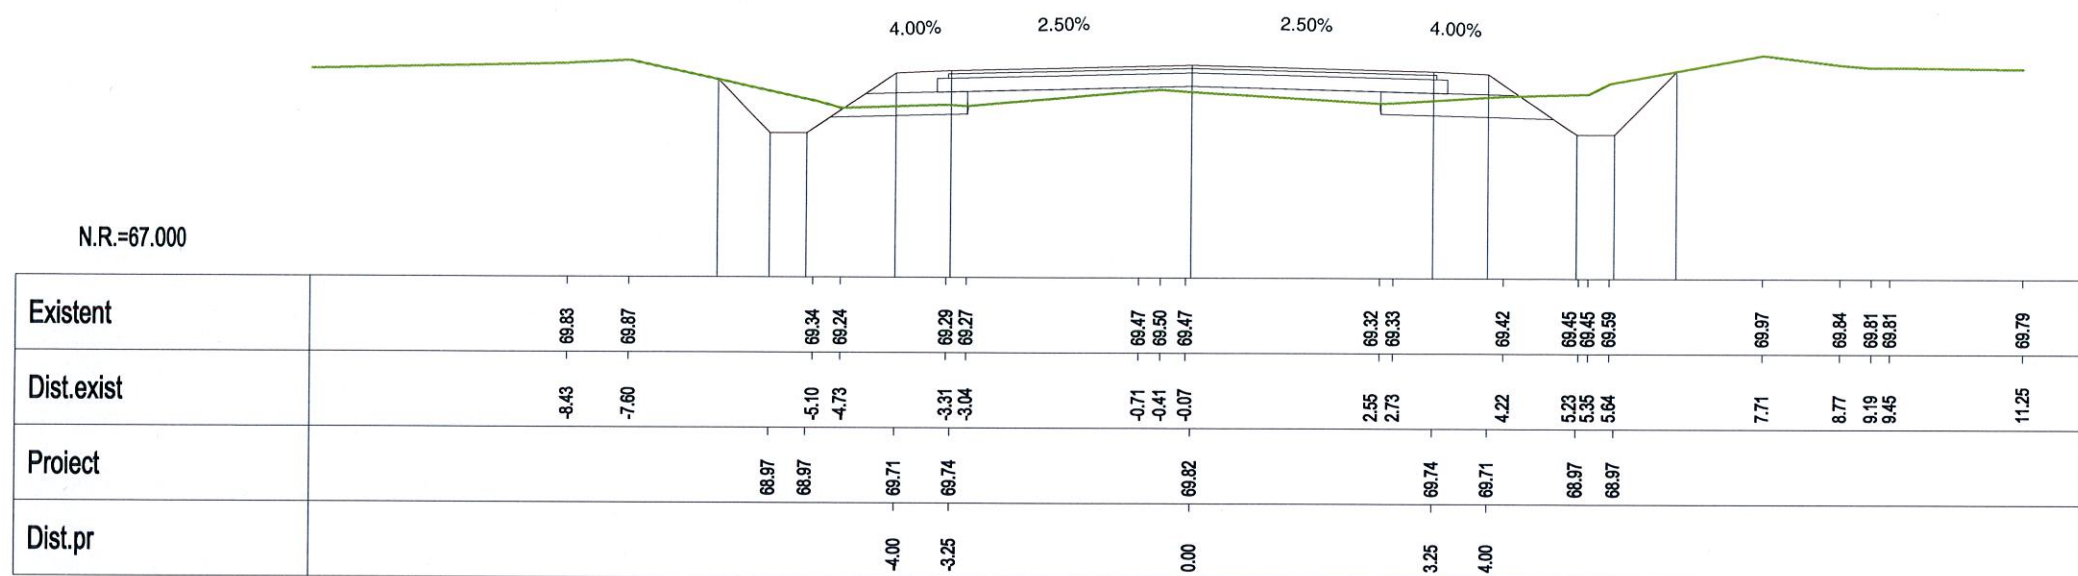
Km 33+000.00

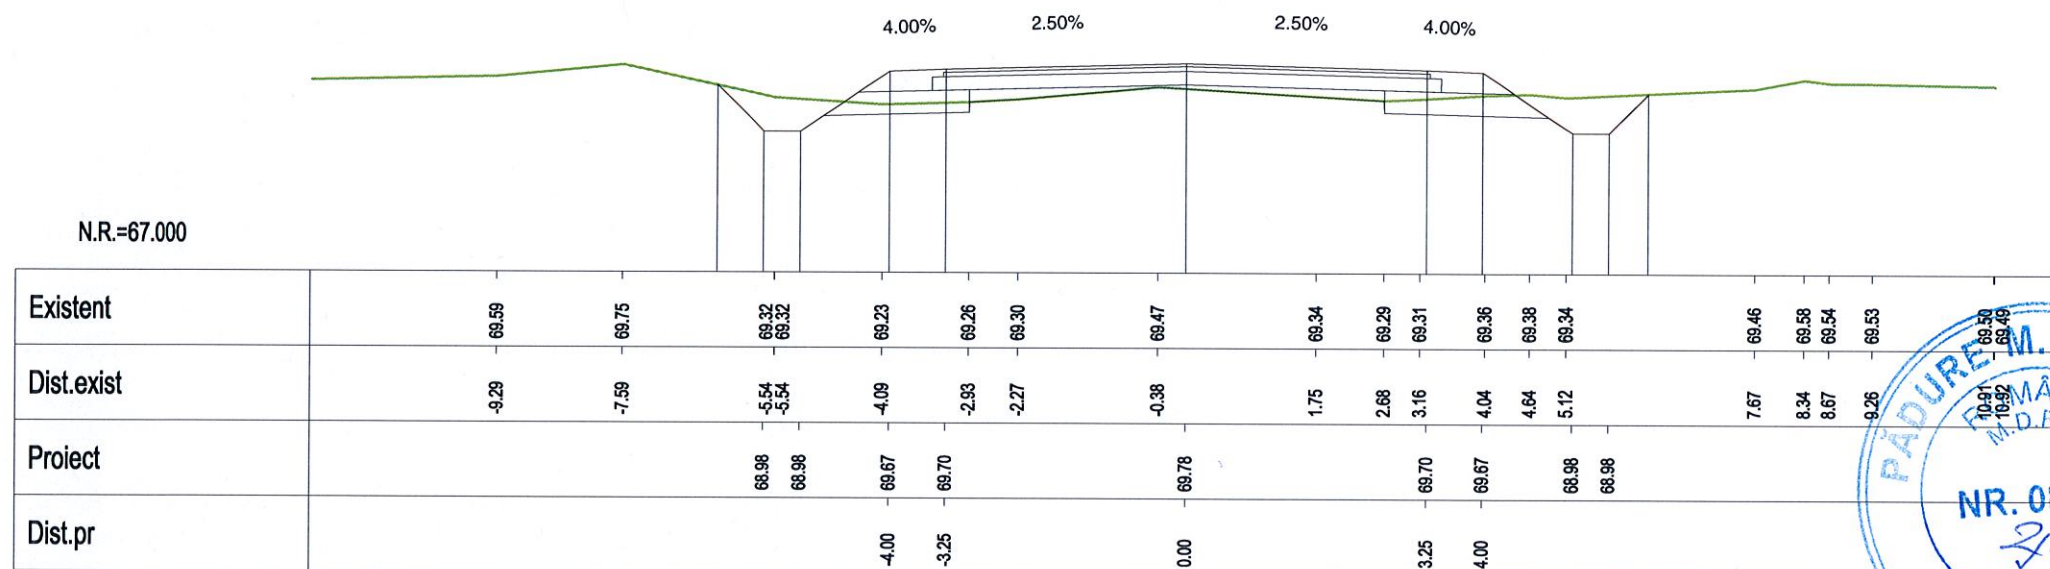


Km 33+020.00

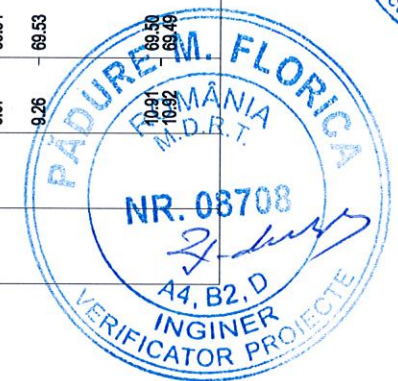

VERIFICARE	NUME SI PRENUME	SEMNATURA	CERINTA	NR. REFERAT	
VERIFICATOR	Ing. F. Padure	<i>F. Padure</i>	A4,B2,D	REFERAT NR. 84/29.04.2014	
 S.C. EXPERT PROIECT 2002 S.R.L. BUCURESTI		 BENEFICIAR: CONSILIUL JUDETEAN IALOMITA		PROIECT NR. P 301	
PROIECTAT	Ing. Anca Gheorghiu	<i>Anca Gheorghiu</i>	SCARA	MODERNIZARE DRUM JUDETEAN DJ 313, Km 22+607 - Km 35+087, LIM. JUDET CALARASI - AXINTELE, JUDETUL IALOMITA	
VERIFICAT	Ing. Silviu Bratosin	<i>Silviu Bratosin</i>	1:100	FAZA: P.Th.+D.E.	
SEF LUCRARE	Ing. Florian Pasare	<i>Florian Pasare</i>	2014	PROFILE TRANSVERSALE CURENTE PT-262	




Km 33+040.00

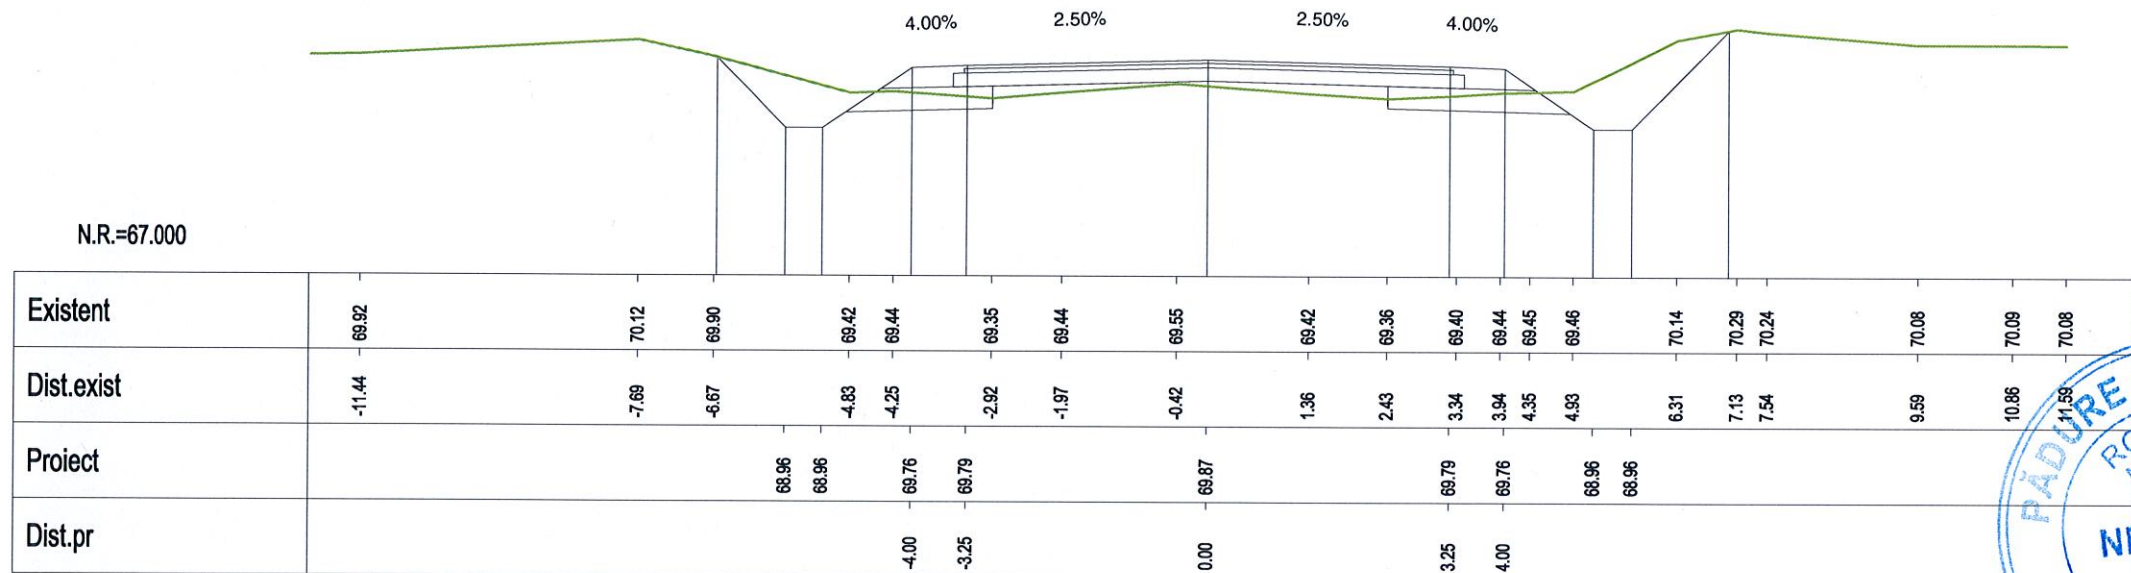


Km 33+060.00




VERIFICARE	NUME SI PRENUME	SEMNATURA	CERINTA	NR. REFERAT	
VERIFICATOR	Ing. F. Padure		A4,B2,D	REFERAT NR. 84/29.04.2014	
		S.C. EXPERT PROIECT 2002 S.R.L. BUCURESTI		BENEFICIAR: CONSILIUL JUDEȚEAN IALOMITA	PROIECT NR. P 301
PROIECTAT	Ing. Anca Gheorghiu		SCARA	MODERNIZARE DRUM JUDEȚEAN DJ 313, Km 22+607 - Km 35+087, LIM. JUDEȚ CALARASI - AXINTELE, JUDEȚUL IALOMITA	FAZA: P.Th.+D.E.
VERIFICAT	Ing. Silviu Bratosin		1:100		
SEF LUCRARE	Ing. Florian Pasare		2014	PROFILE TRANSVERSALE CURENTE	PT-263

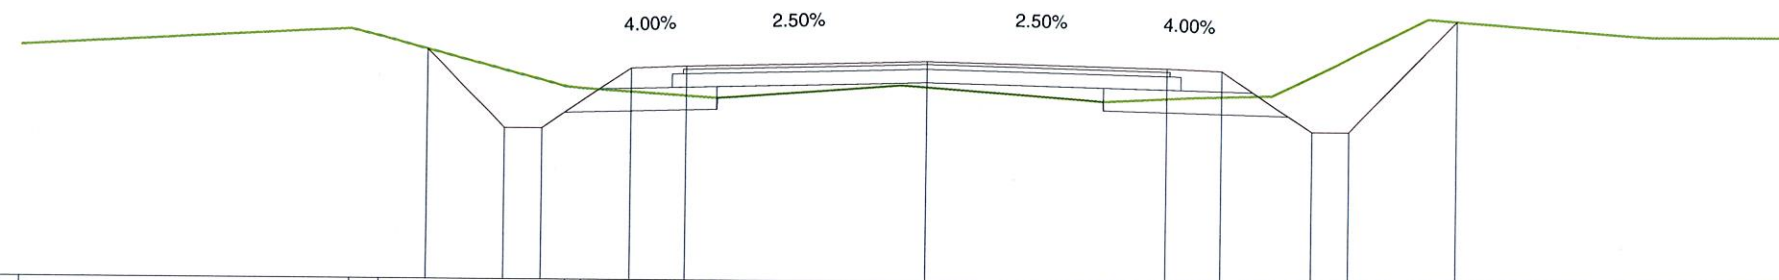



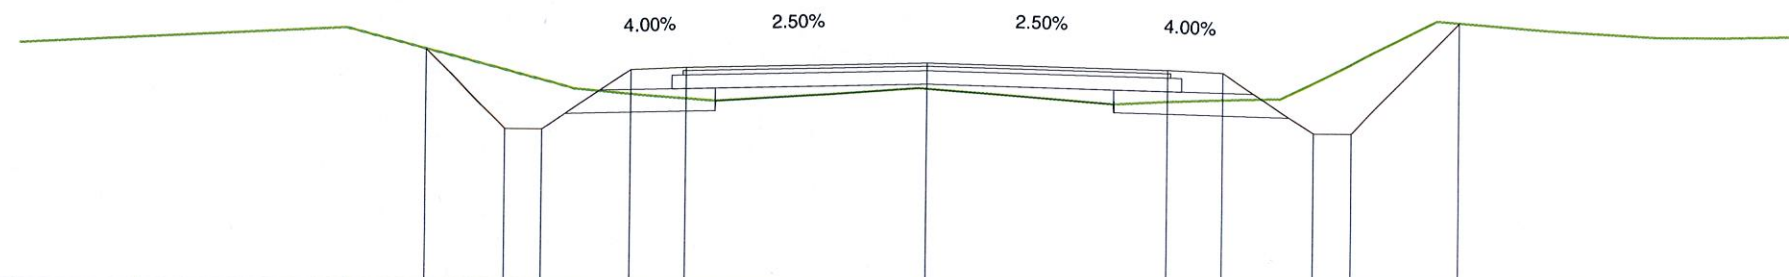

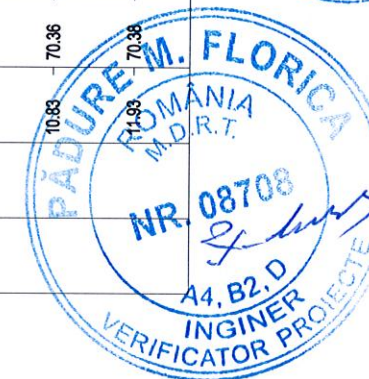

Km 33+080.00



Km 33+100.00



VERIFICARE	NUME SI PRENUME	SEMNTURA	CERINTA	NR. REFERAT	
VERIFICATOR	Ing. F. Padure		A4,B2,D	REFERAT NR. 84/29.04.2014	
	S.C. EXPERT PROIECT 2002 S.R.L BUCURESTI			BENEFICIAR: CONSILIUL JUDETEAN IALOMITA	PROIECT NR. P 301
PROIECTAT	Ing. Anca Gheorghiu		SCARA 1:100	MODERNIZARE DRUM JUDETEAN DJ 313, Km 22+607 - Km 35+087, LIM. JUDET CALARASI - AXINTELE, JUDETUL IALOMITA	FAZA: P.Th.+D.E.
VERIFICAT	Ing. Silviu Bratosin				
SEF LUCRARE	Ing. Florian Pasare				
			2014	PROFILE TRANSVERSALE CURENTE	PT-264