


DN 3A - OGORU

# PROFIL LONGITUDINAL KM 34+140 - KM 34+440

DJ 201 - AXINTELE

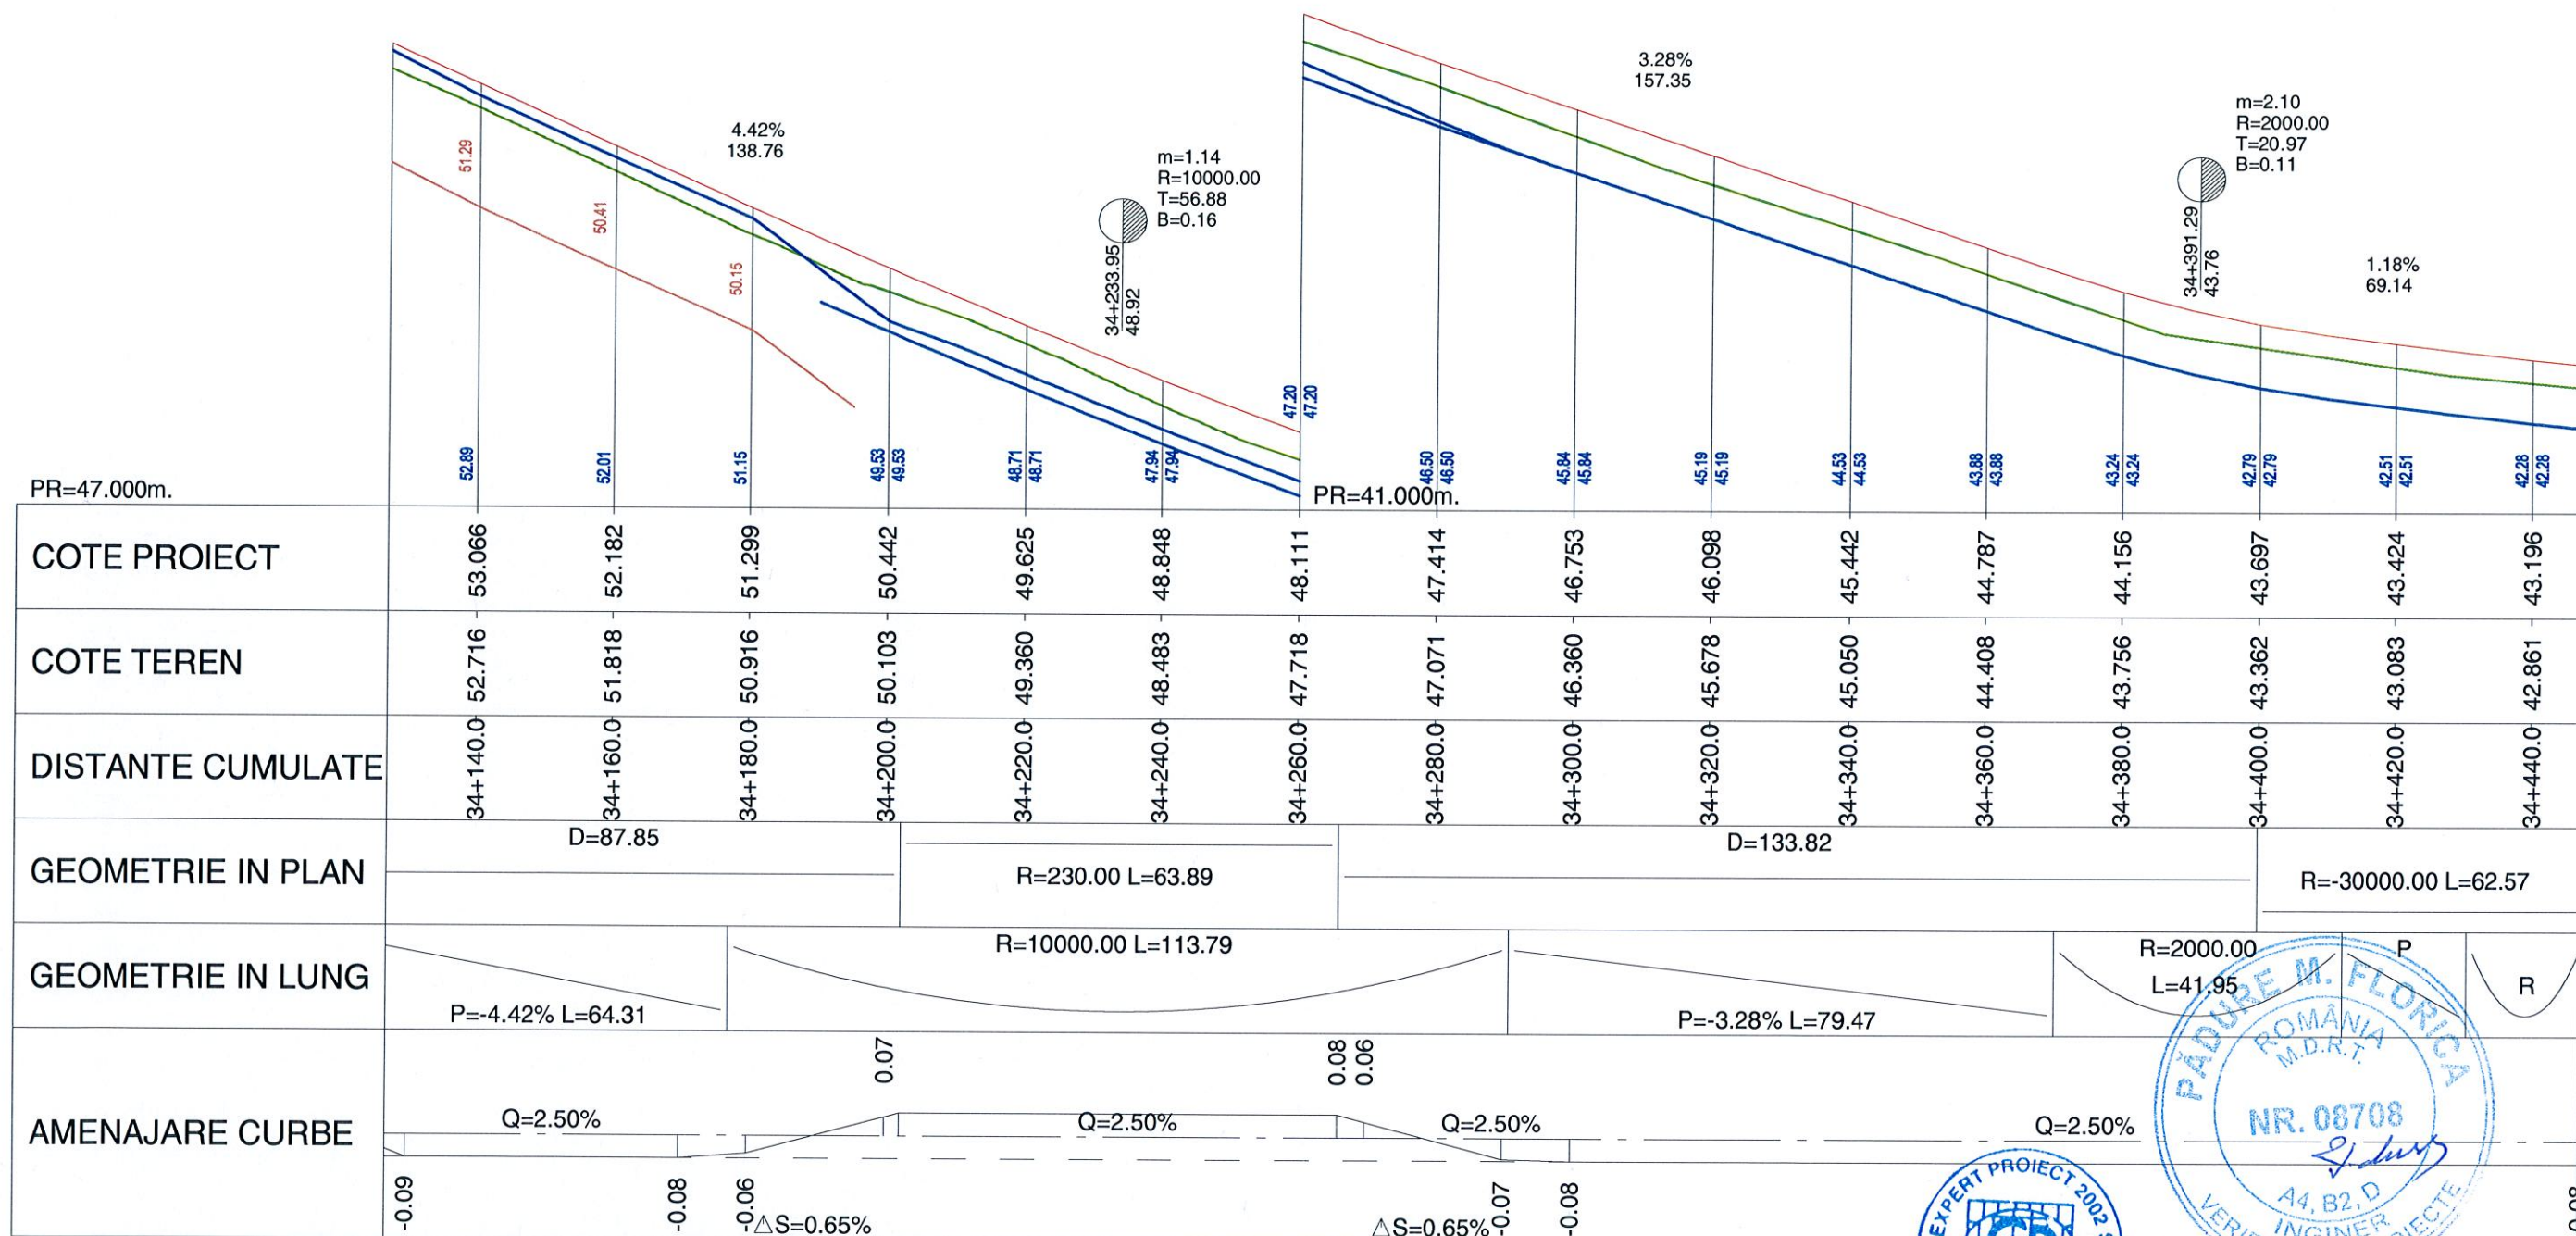


## LEGENDA

Linie rosie  
 Linie teren existent  
 Scurgerea apelor pluviale  
 Dren longitudinal


VERIFICARE	NUME SI PRENUME	SEMNATURA	CERINTA	NR. REFERAT	
VERIFICATOR	Ing. F. Padure	<i>F. Padure</i>	A4,B2,D	REFERAT NR. 84/29.04.2014	
	 <b>S.C. EXPERT PROIECT 2002 S.R.L.</b> <b>BUCURESTI</b>		 <b>BENEFICIAR:</b> <b>CONSILIUL JUDEȚEAN IALOMITA</b>	<b>PROIECT NR.</b> <b>P 301</b>	
PROIECTAT	Ing. Anca Gheorghiu	<i>AG</i>	SCARA	MODERNIZARE DRUM JUDEȚEAN DJ 313, Km 22+607 - Km 35+087, J.M. JUDEȚ CALĂRAȘI - AXINTELE, JUDEȚUL IALOMITA	FAZA:
VERIFICAT	Ing. Silviu Bratosin	<i>S. Bratosin</i>	1:1000 1:100		P.Th.+D.E.
SEF LUCRARE	Ing. Florian Pasare	<i>F. Pasare</i>	2014	<b>PROFIL LONGITUDINAL</b>	PL-37



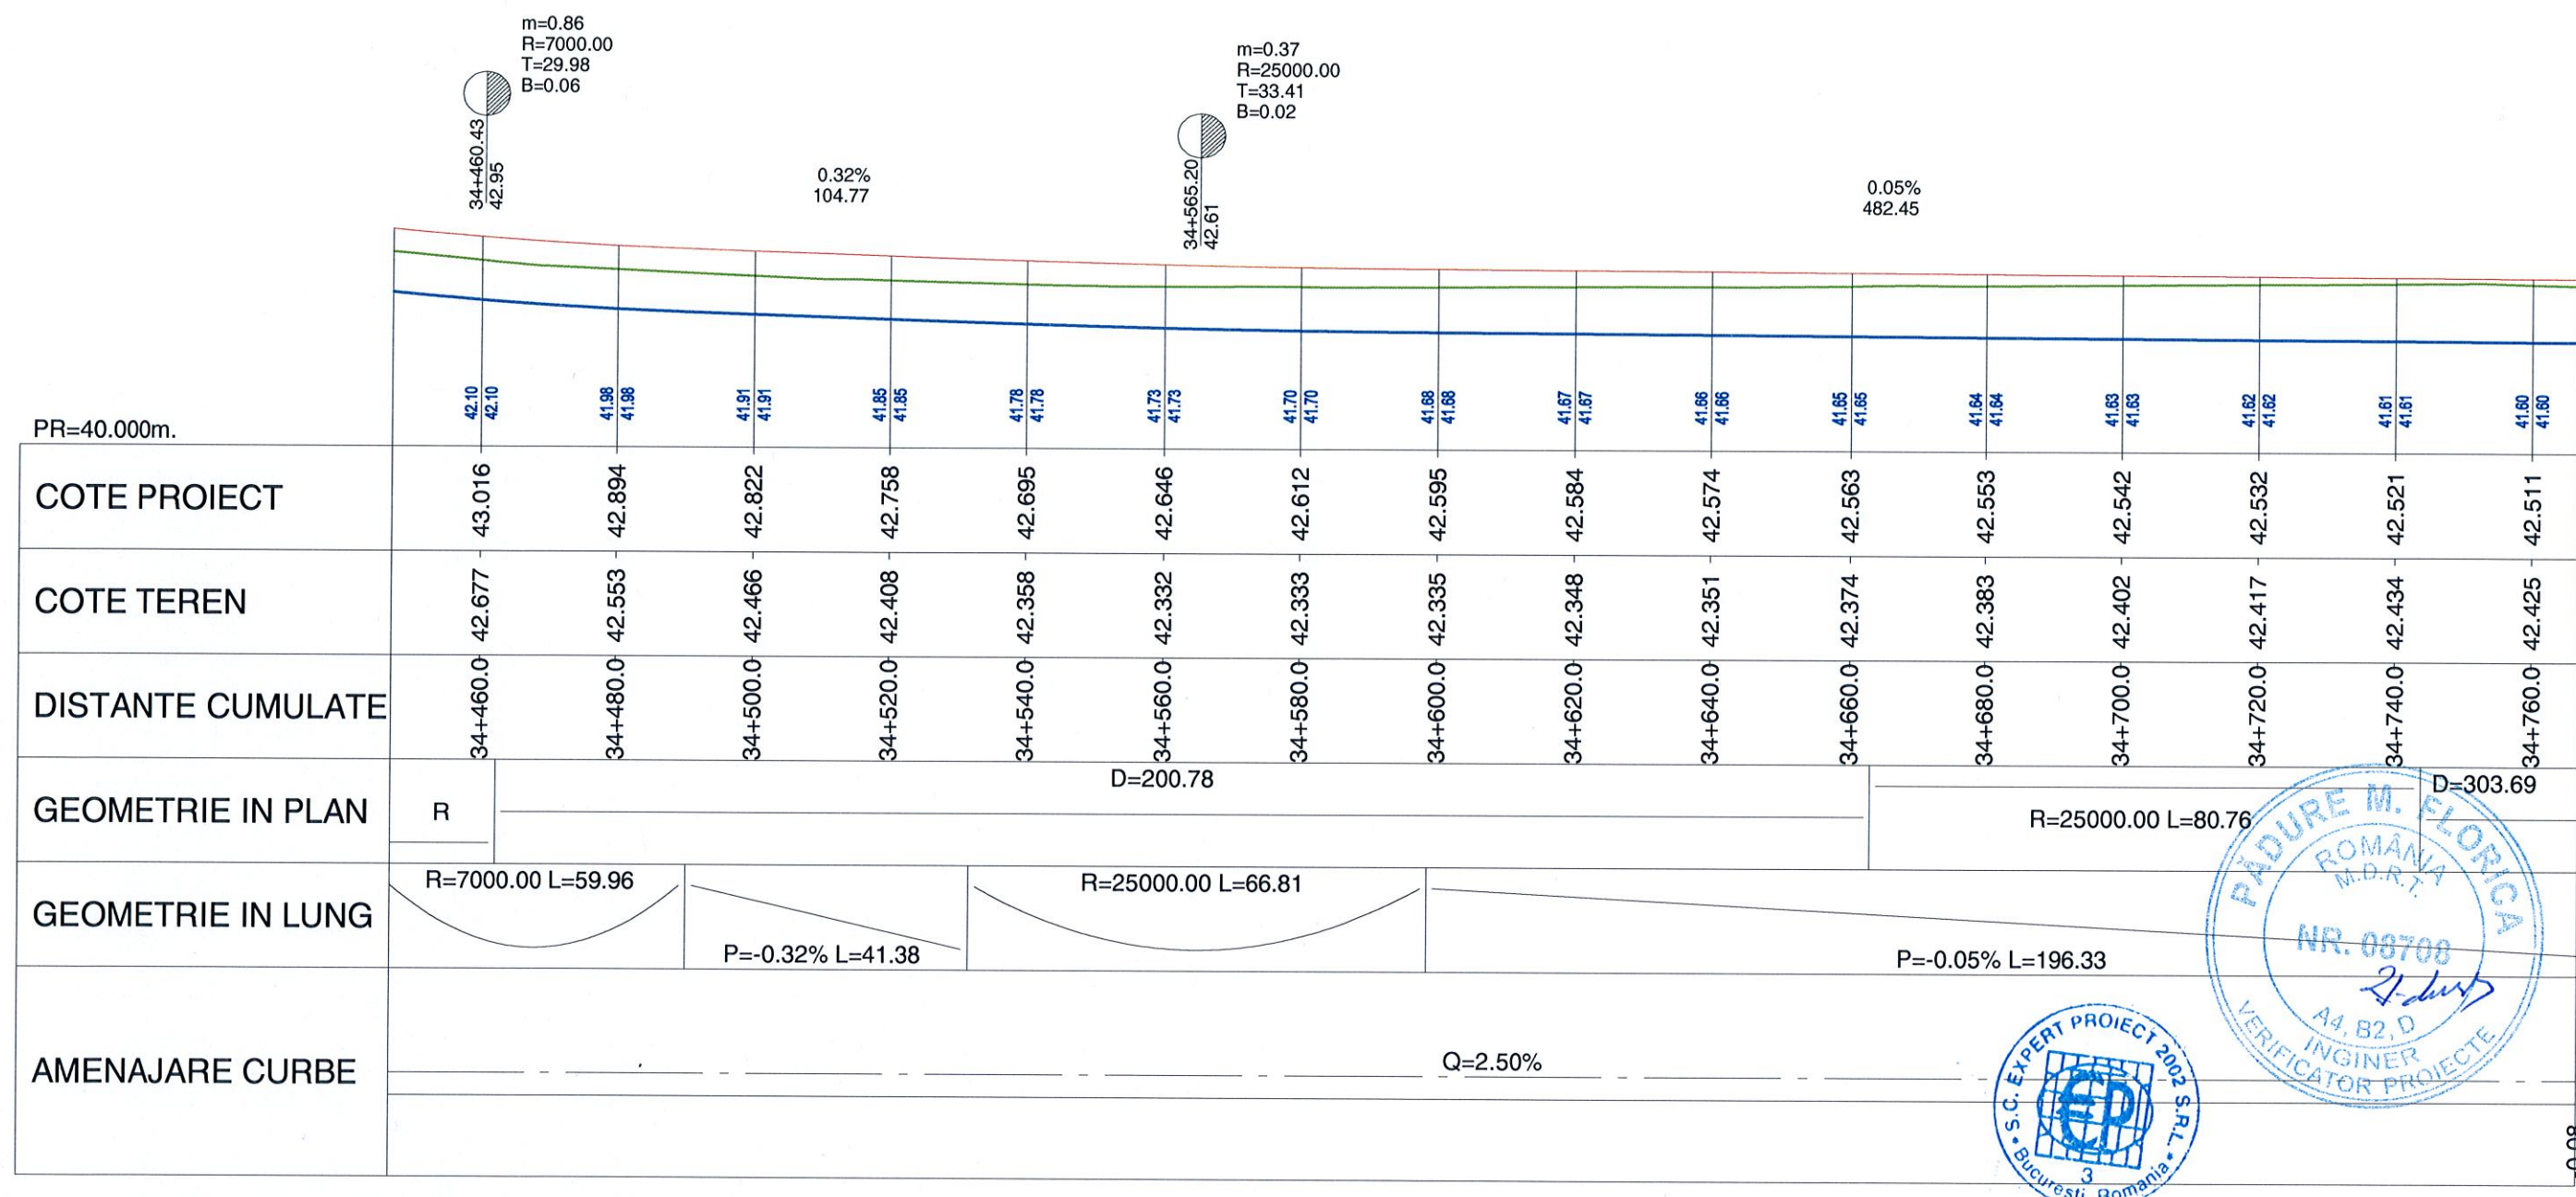

VERIFICARE	NUME SI PRENUME	SEMNAURA	CERINTA	NR. REFERAT	
VERIFICATOR	Ing. F. Padure		A4,B2,D	REFERAT NR. 84/29.04.2014	
	 S.C. EXPERT PROIECT 2002 S.R.L. BUCURESTI			BENEFICIAR: CONSILIUL JUDETEAN IALOMITA	PROIECT NR. P 301
PROIECTAT	Ing. Anca Gheorghiu		SCARA	MODERNIZARE DRUM JUDETEAN DJ 313, Km 22+607 - Km 35+087, LIM. JUDET CALARASI - AXINTELE, JUDETUL IALOMITA	FAZA: P.Th.+D.E.
VERIFICAT	Ing. Silviu Bratosin		1:1000 1:100		
SEF LUCRARE	Ing. Florian Pasare		2014	PROFIL LONGITUDINAL	PL-38



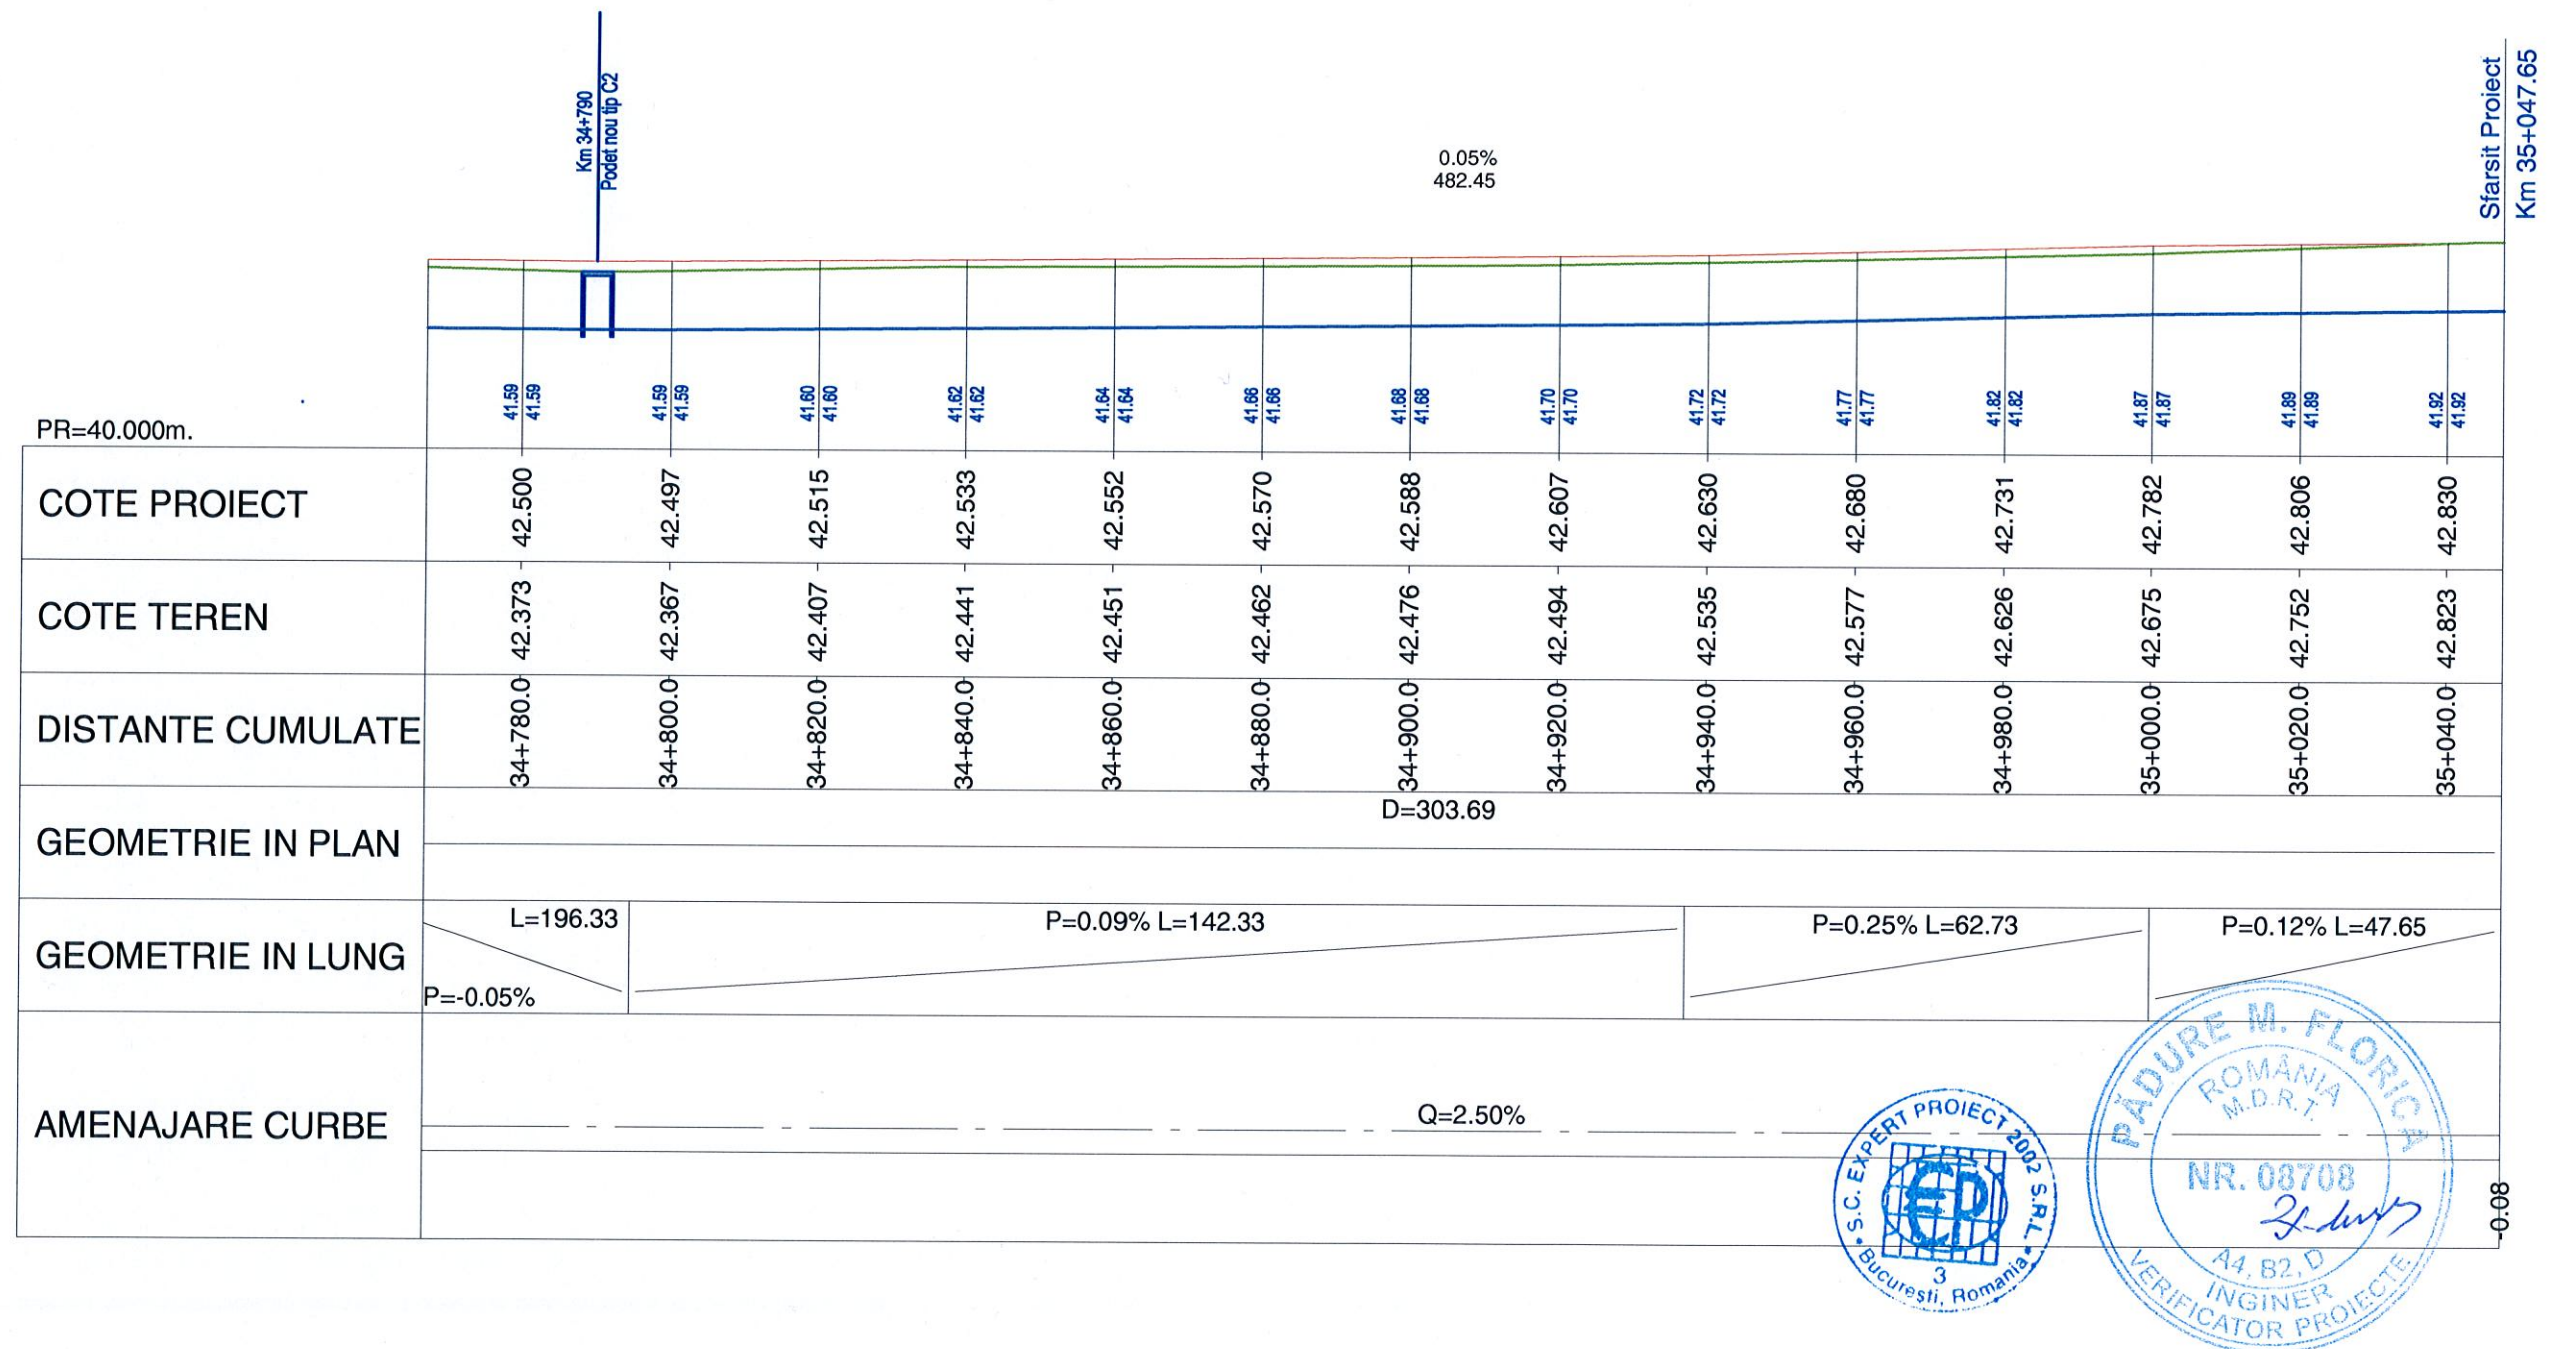

## LEGENDA


— Linie rosie  
— Linie teren existent  
— Scurgerea apelor pluviale

VERIFICARE	NUME SI PRENUME	SEMNATURA	CERINTA	NR. REFERAT	
VERIFICATOR	Ing. F. Padure		A4,B2,D	REFERAT NR. 84/29.04.2014	
	S.C. EXPERT PROIECT 2002 S.R.L. BUCURESTI			BENEFICIAR: CONSILIUL JUDETEAN IALOMITA	PROIECT NR. P 301
PROIECTAT	Ing. Anca Gheorghiu		SCARA	MODERNIZARE DRUM JUDETEAN DJ 313, Km 22+607 - Km 35+087, IIM. JUDET CALARASI - AXINTELE, JUDETUL IALOMITA	FAZA: P.Th.+D.E.
VERIFICAT	Ing. Silviu Bratosin		1:1000 1:100		
SEF LUCRARE	Ing. Florian Pasare		2014	PROFIL LONGITUDINAL	PL-39



# **PROFIL TRANSVERSAL TIP NR. 1** **km 22+607 - km 25+220, L= 2613 m** **km 27+410 - km 34+670, L= 7260 m** **L= 9873 m**

Sc. 1:50

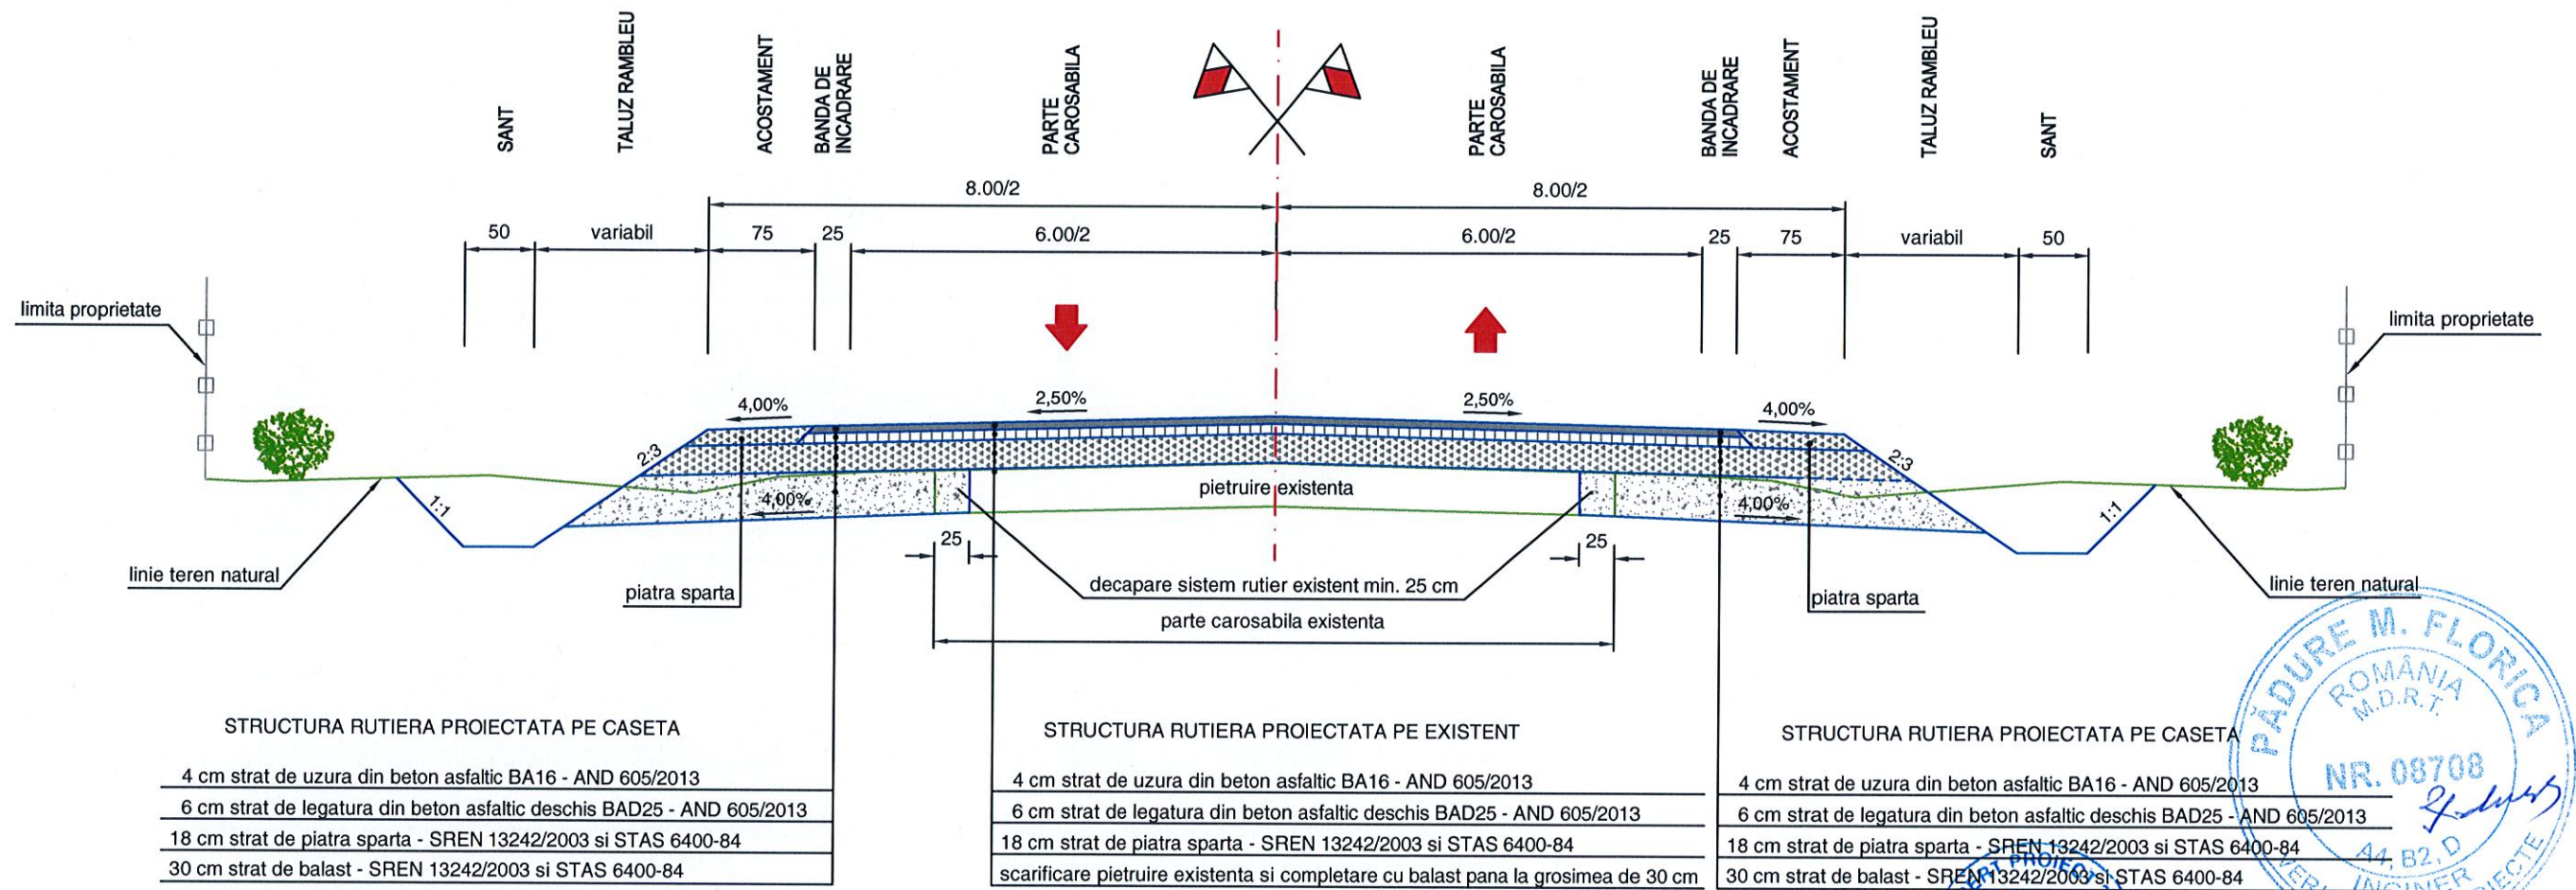

VERIFICARE	NUME SI PRENUME	SEMNATURA	CERINTA	NR. REFERAT	
VERIFICATOR	Ing. F. Padure	<i>F. Padure</i>	A4,B2,D	REFERAT NR. 84/29.04.2014	
 <b>S.C. EXPERT PROIECT 2002 S.R.L.</b> <b>BUCURESTI</b>			 <b>BENEFICIAR:</b> <b>CONSILIUL JUDETEAN IALOMITA</b>		<b>PROIECT NR.</b> <b>P 301</b>
PROIECTAT	Ing. Anca Gheorghiu	<i>AG</i>	SCARA 1:50	MODERNIZARE DRUM JUDETEAN DJ 313, Km 22+607 - Km 35+087, LIM. JUDET CALARASI - AXINTELE, JUDETUL IALOMITA	<b>FAZA:</b> <b>P.Th.+D.E.</b>
VERIFICAT	Ing. Silviu Bratosin	<i>S. Bratosin</i>			
SEF LUCRARE	Ing. Florian Pasare	<i>F. Pasare</i>	2014	<b>PROFIL TRANSVERSAL TIP</b>	<b>TT-01</b>



limita proprietate

linie teren natural

piatra sparta

STRUCTURA RUTIERA PROIECTATA

4 cm strat de uzura din beton asfaltic BA16 - AND 605/2013

egalizare din beton asfaltic BA16 - AND 605/2013

beton asfaltic existent

parte carosabila existenta


limita proprietate







linie teren natural

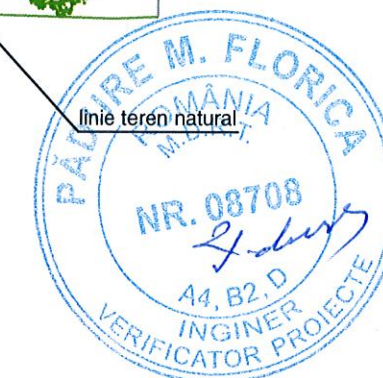piatra sparta

PĂDURE M. FLORICA ROMANIA



NR. 08708



VERIFICARE	NUME SI PRENUME	SEMNATURA	CERINTA	NR. REFERAT	
VERIFICATOR	Ing. F. Padure		A4,B2,D	REFERAT NR. 84/29.04.2014	
	S.C. EXPERT PROIECT 2002 S.R.L. BUCURESTI			BENEFICIAR: CONSILIUL JUDETEAN IALOMITA	PROIECT NR. P 301
PROIECTAT	Ing. Anca Gheorghiu		SCARA	MODERNIZARE DRUM JUDETEAN DJ 313, Km 22+607 - Km 35+087, IM. JUDET CALARASI - AXINTELE, JUDETUL IALOMITA	FAZA: P.Th.+D.E.
VERIFICAT	Ing. Silviu Bratosin		1:50		
SEF LUCRARE	Ing. Florian Pasare		2014		
				PROFIL TRANSVERSAL TIP	TT-02




# **PROFIL TRANSVERSAL TIP NR. 3** **km 34+670 - km 35+047.65, L= 378 m** **Sc. 1:50**

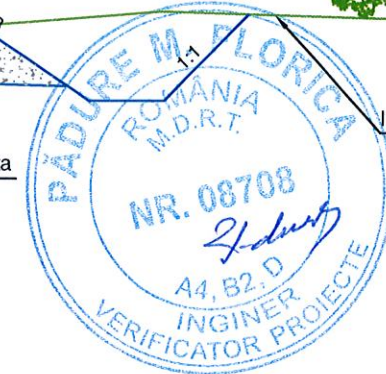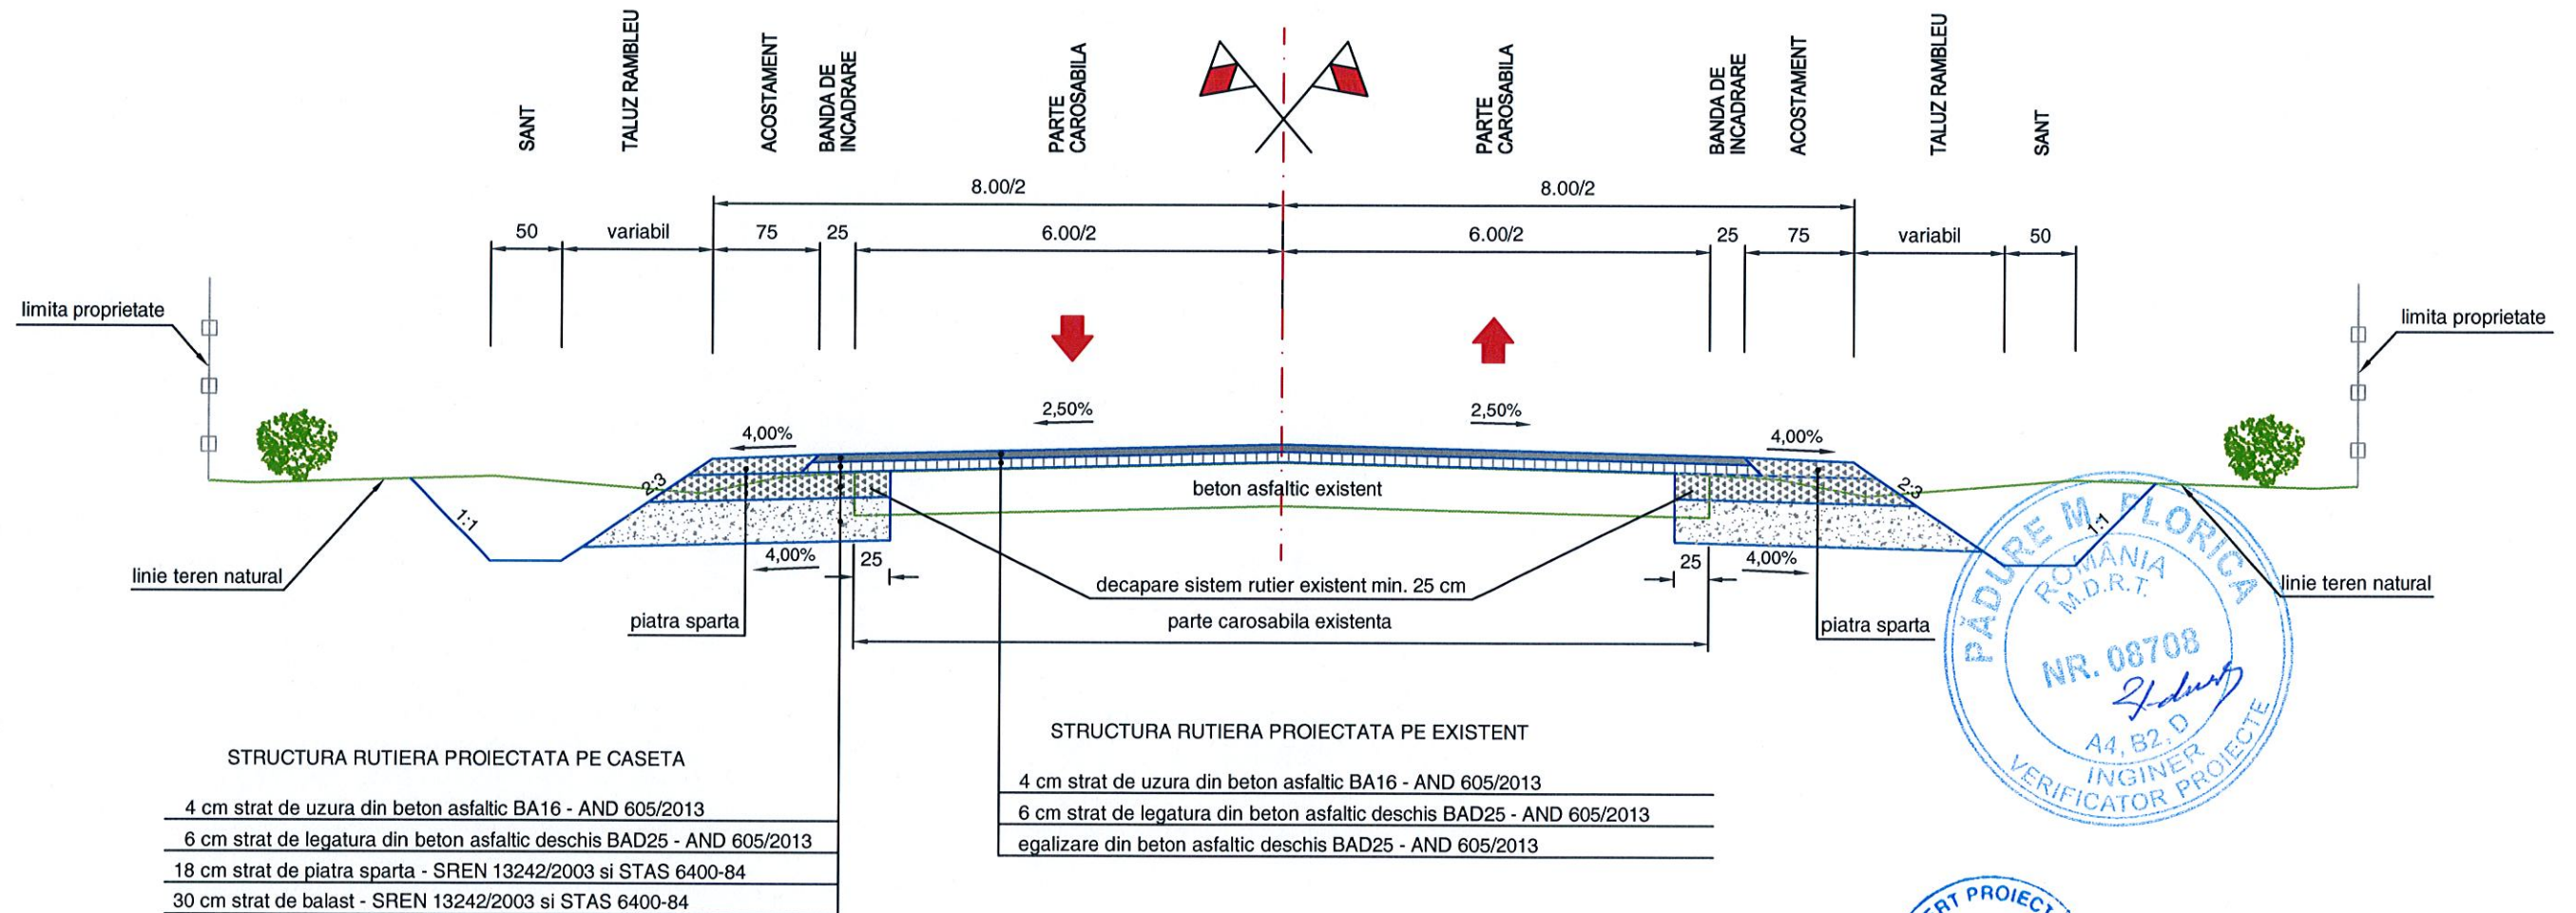


VERIFICARE	NUME SI PRENUME	SEMNATURA	CERINTA	NR. REFERAT	
VERIFICATOR	Ing. F. Padure		A4,B2,D	REFERAT NR. 84/29.04.2014	
	S.C. EXPERT PROIECT 2002 S.R.L. BUCURESTI			BENEFICIAR: CONSILIUL JUDETEAN IALOMITA	PROIECT NR. P 301
PROIECTAT	Ing. Anca Gheorghiu		SCARA 1:50 2014	MODERNIZARE DRUM JUDETEAN DJ 313, Km 22+607 - Km 35+087, JIM. JUDET CALARASI - AXINTELE, JUDETUL IALOMITA	FAZA: P.Th.+D.E.
VERIFICAT	Ing. Silviu Bratosin				
SEF LUCRARE	Ing. Florian Pasare				
				PROFIL TRANSVERSAL TIP	TT-03




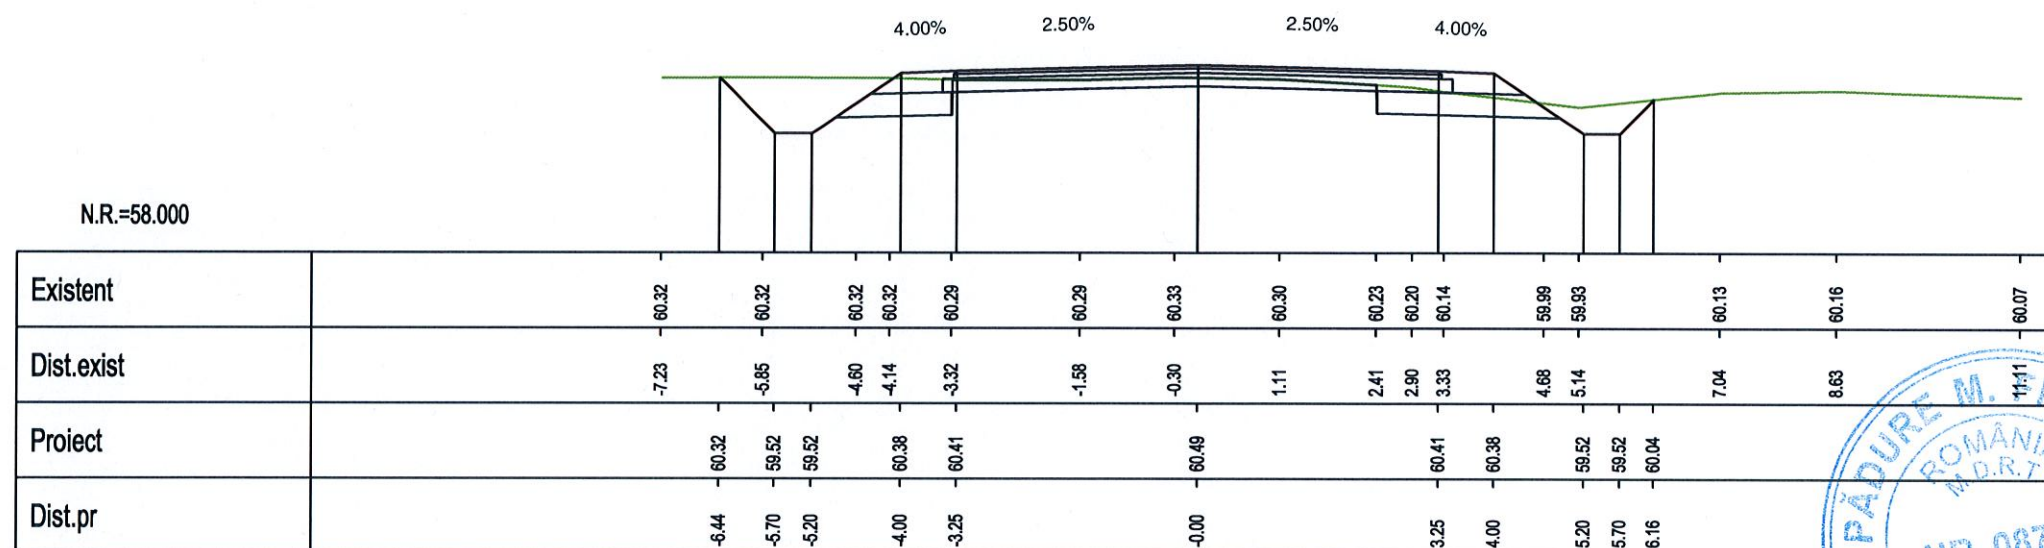


VERIFICARE	NUME SI PRENUME	SEMNATURA	CERINTA	NR. REFERAT	
VERIFICATOR	Ing. F. Padure		A4,B2,D	REFERAT NR. 84/29.04.2014	
					PROIECT NR. P 301
PROIECTAT	Ing. Anca Gheorghiu		SCARA	MODERNIZARE DRUM JUDEȚEAN DJ 313, Km 22+607 - Km 35+087, LIM. JUDEȚ CALĂRAȘI - AXINTELE, JUDEȚUL IALOMIȚA	FAZA: P.Th.+D.E.
VERIFICAT	Ing. Silviu Bratosin		1:100		
SEF LUCRARE	Ing. Florian Pasare		2014		PT-01
PROFILE TRANSVERSALE CURENTE					

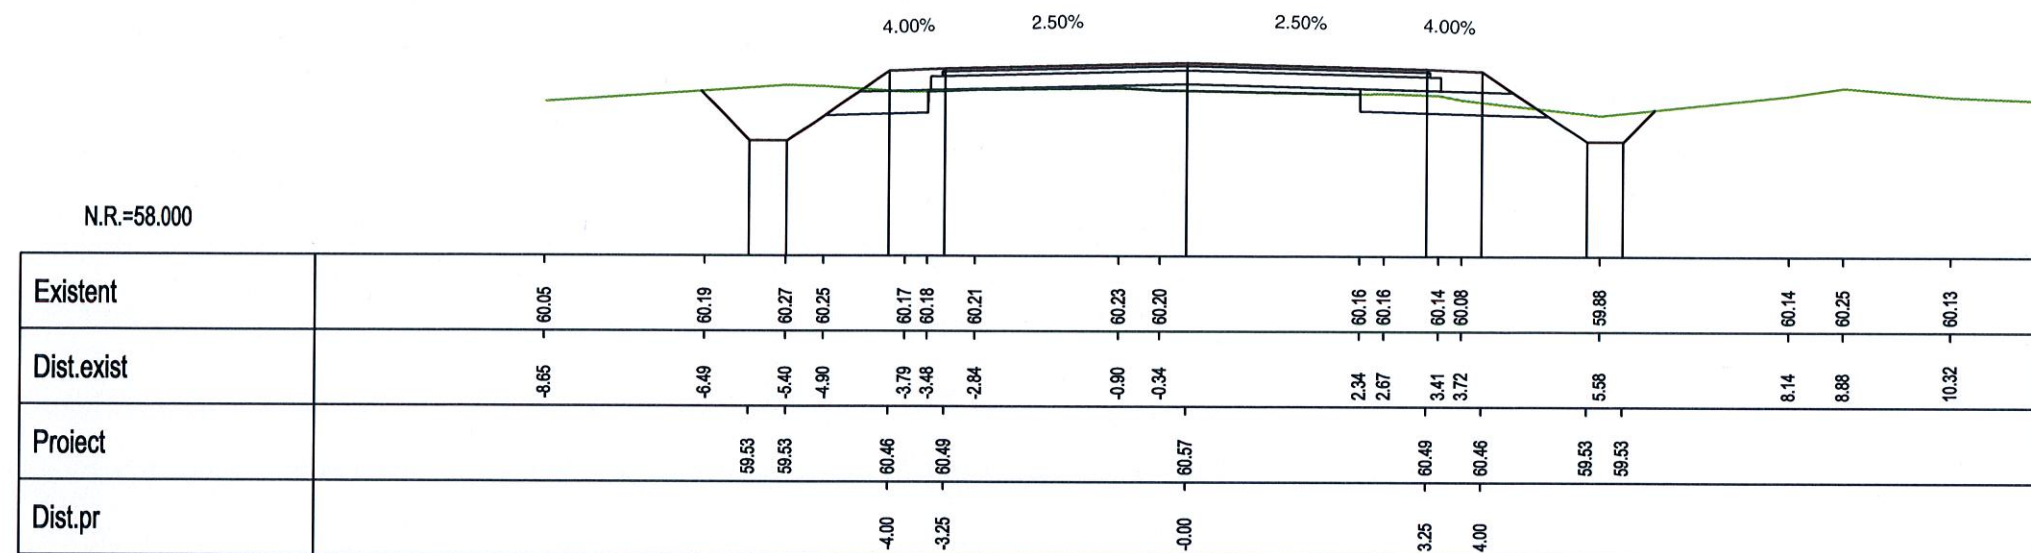

Km 22+640.00

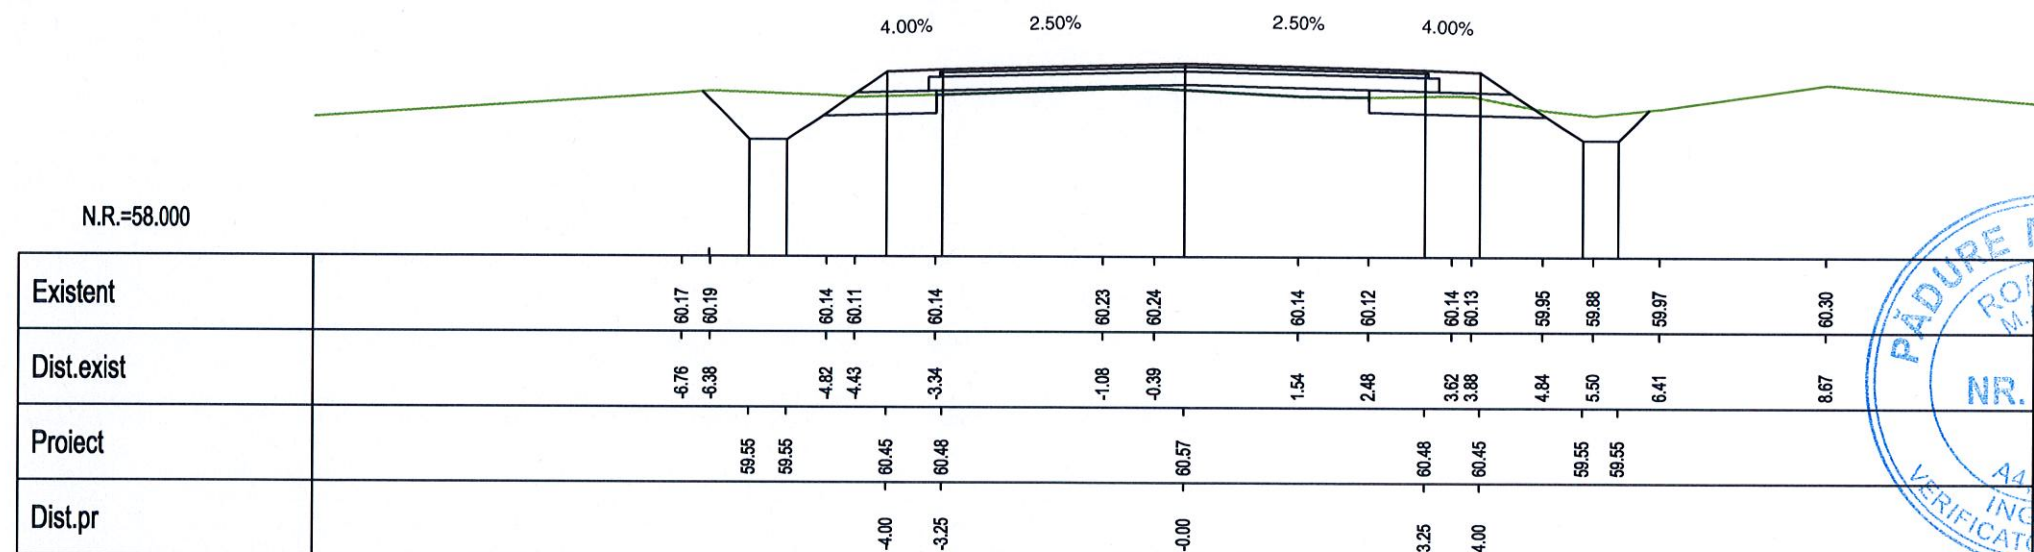


Km 22+660.00

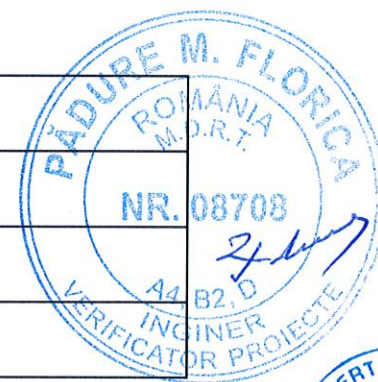


VERIFICARE	NUME SI PRENUME	SEMNATURA	CERINTA	NR. REFERAT	
VERIFICATOR	Ing. F. Padure		A4,B2,D	REFERAT NR. 84/29.04.2014	
	S.C. EXPERT PROIECT 2002 S.R.L. BUCURESTI			BENEFICIAR: CONSILIUL JUDEȚEAN IALOMITA	PROIECT NR. P 301
PROIECTAT	Ing. Anca Gheorghiu		SCARA	MODERNIZARE DRUM JUDEȚEAN DJ 313, Km 22+607 - Km 35+087, J.M. JUDEȚ CALARASI - AXINTELE, JUDEȚUL IALOMITA	FAZA:
VERIFICAT	Ing. Silviu Bratosin		1:100		P.Th.+D.E.
SEF LUCRARE	Ing. Florian Pasare		2014	PROFILE TRANSVERSALE CURENTE	PT-02




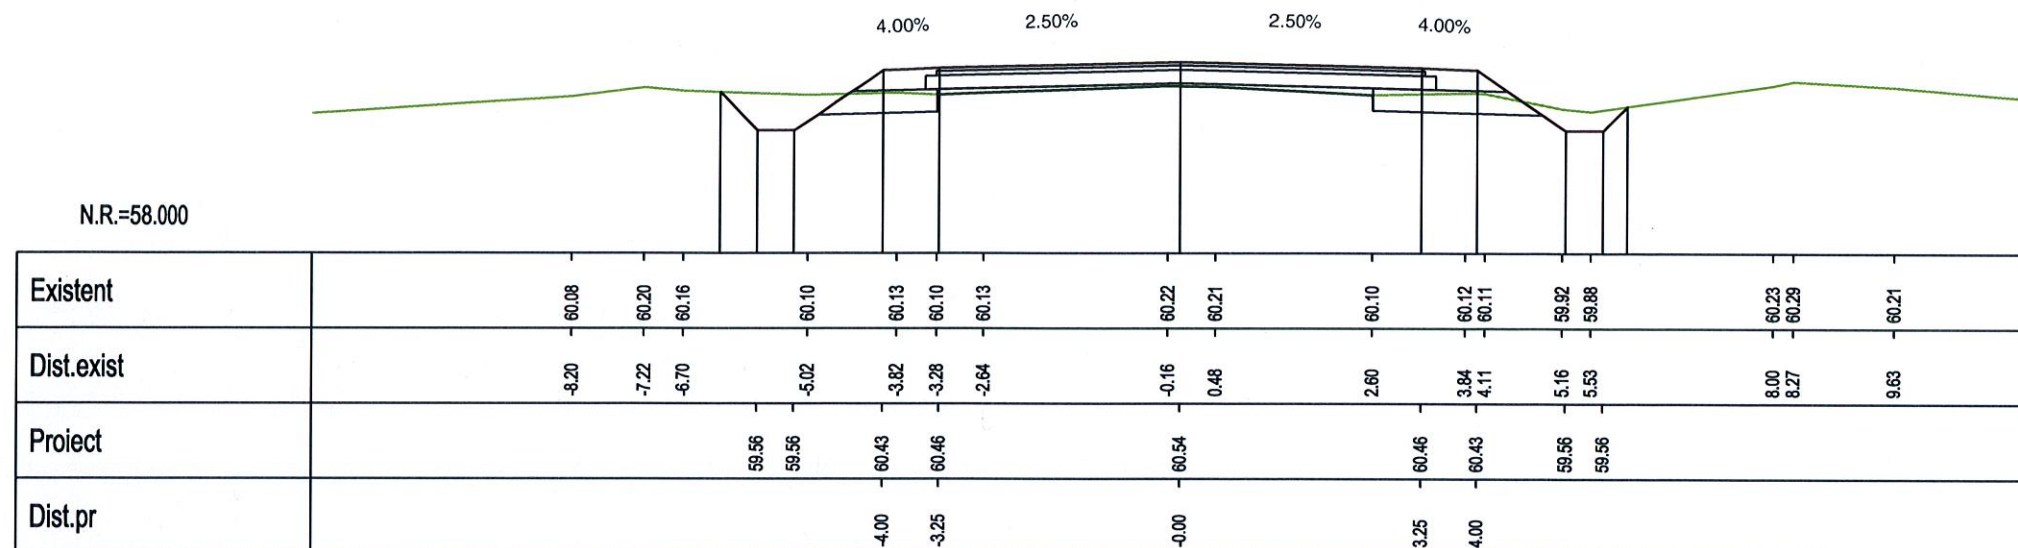

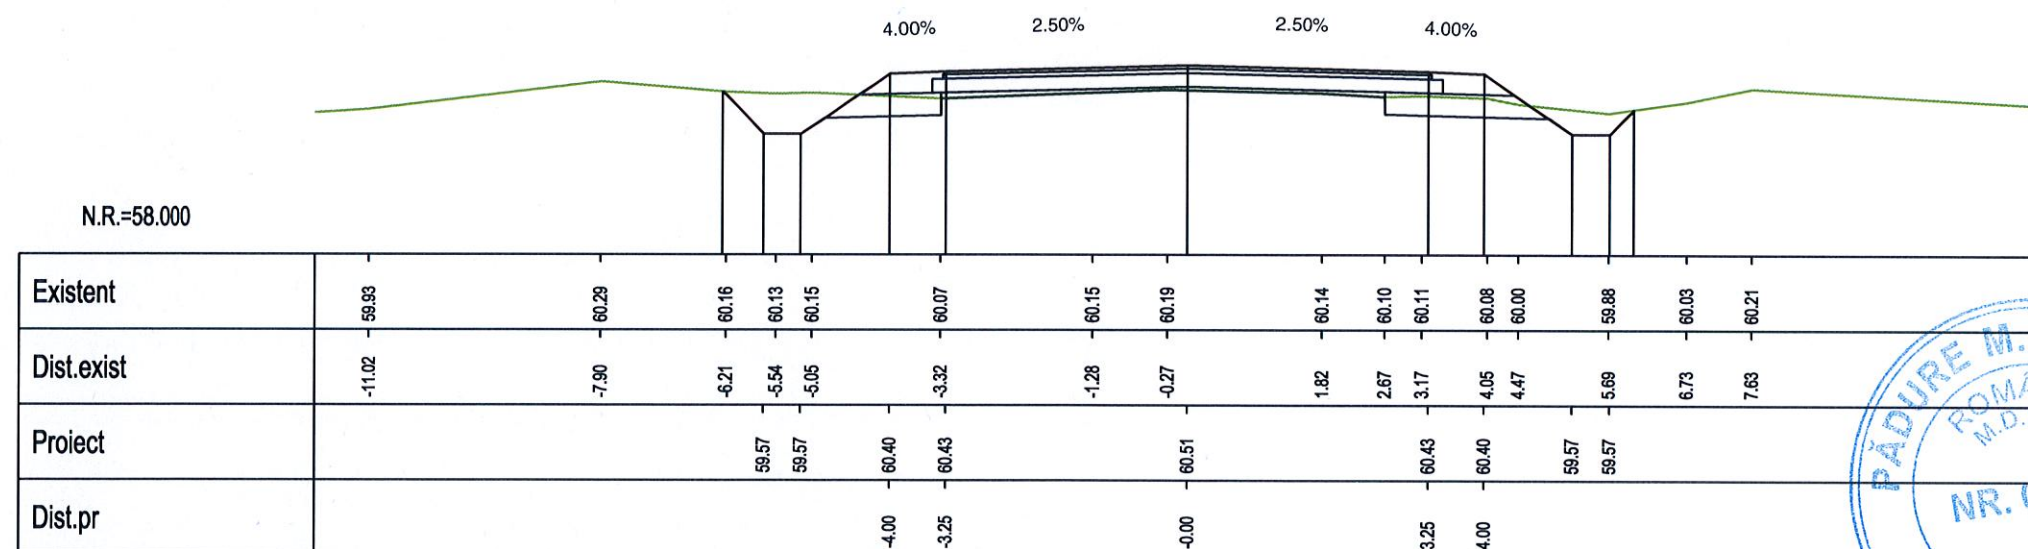

Km 22+680.00

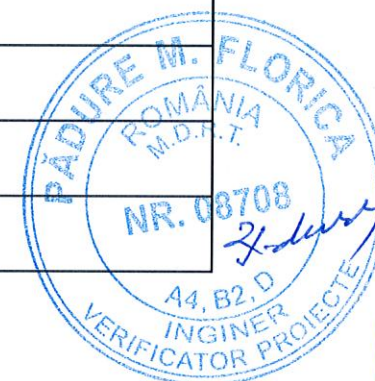


Km 22+700.00




VERIFICARE	NUME SI PRENUME	SEMNATURA	CERINTA	NR. REFERAT	
VERIFICATOR	Ing. F. Padure	<i>F. Padure</i>	A4,B2,D	REFERAT NR. 84/29.04.2014	
 <b>S.C. EXPERT PROIECT 2002 S.R.L.</b> <b>BUCURESTI</b>			 <b>BENEFICIAR:</b> <b>CONSILIUL JUDETEAN IALOMITA</b>	<b>PROIECT NR.</b> <b>P 301</b>	
PROIECTAT	Ing. Anca Gheorghiu	<i>AG</i>	SCARA	MODERNIZARE DRUM JUDETEAN DJ 313, Km 22+607 - Km 35+087, LIM. JUDET CALARASI - AXINTELE, JUDETUL IALOMITA	<b>FAZA:</b> <b>P.Th.+D.E.</b>
VERIFICAT	Ing. Silviu Bratosin	<i>S. Bratosin</i>	1:100		
SEF LUCRARE	Ing. Florian Pasare	<i>F. Pasare</i>	2014	PROFILE TRANSVERSALE CURENTE	



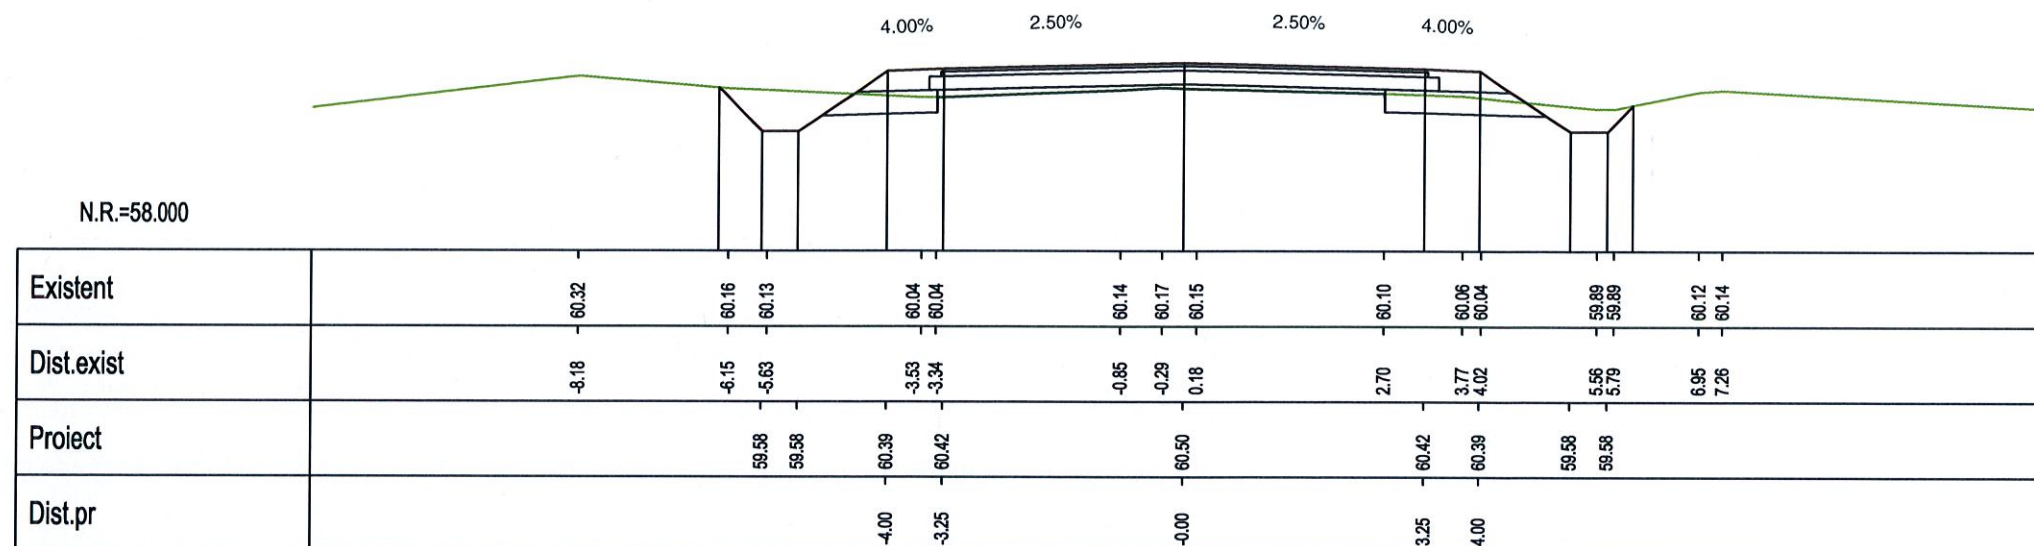

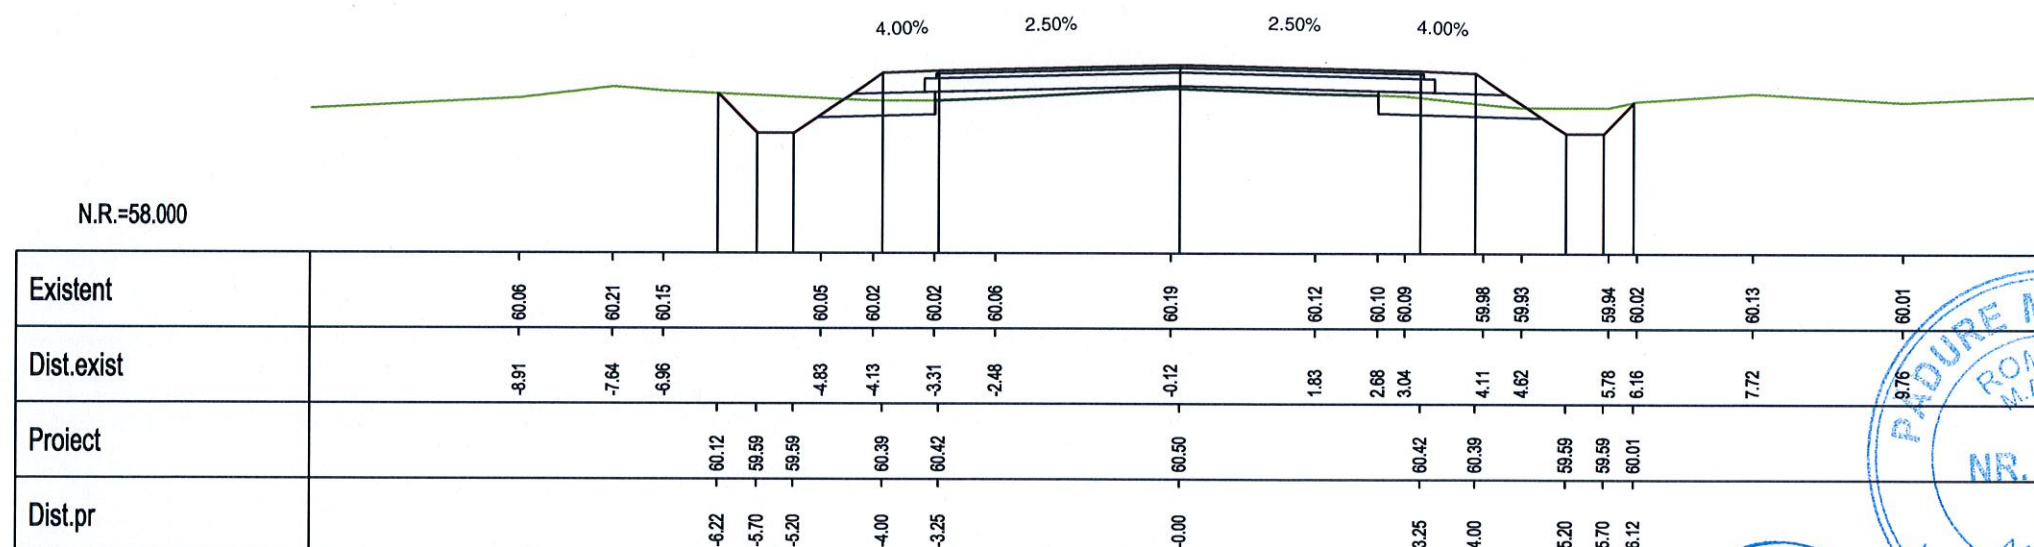

Km 22+720.00



Km 22+740.00



VERIFICARE	NUME SI PRENUME	SEMNATURA	CERINTA	NR. REFERAT	
VERIFICATOR	Ing. F. Padure	<i>F. Padure</i>	A4,B2,D	REFERAT NR. 84/29.04.2014	
 <b>S.C. EXPERT PROIECT 2002 S.R.L.</b> <b>BUCURESTI</b>			 <b>BENEFICIAR:</b> <b>CONSILIUL JUDETEAN IALOMITA</b>		<b>PROIECT NR.</b> <b>P 301</b>
PROIECTAT	Ing. Anca Gheorghiu	<i>AG</i>	SCARA	MODERNIZARE DRUM JUDETEAN DJ 313, Km 22+607 - Km 35+087, LIM. JUDET CALARASI - AXINTELE, JUDETUL IALOMITA	<b>FAZA:</b> <b>P.Th.+D.E.</b>
VERIFICAT	Ing. Silviu Bratosin	<i>S. Bratosin</i>	1:100		
SEF LUCRARE	Ing. Florian Pasare	<i>F. Pasare</i>	2014	PROFILE TRANSVERSALE CURENTE	<b>PT-04</b>