


DN 3A - OGORU

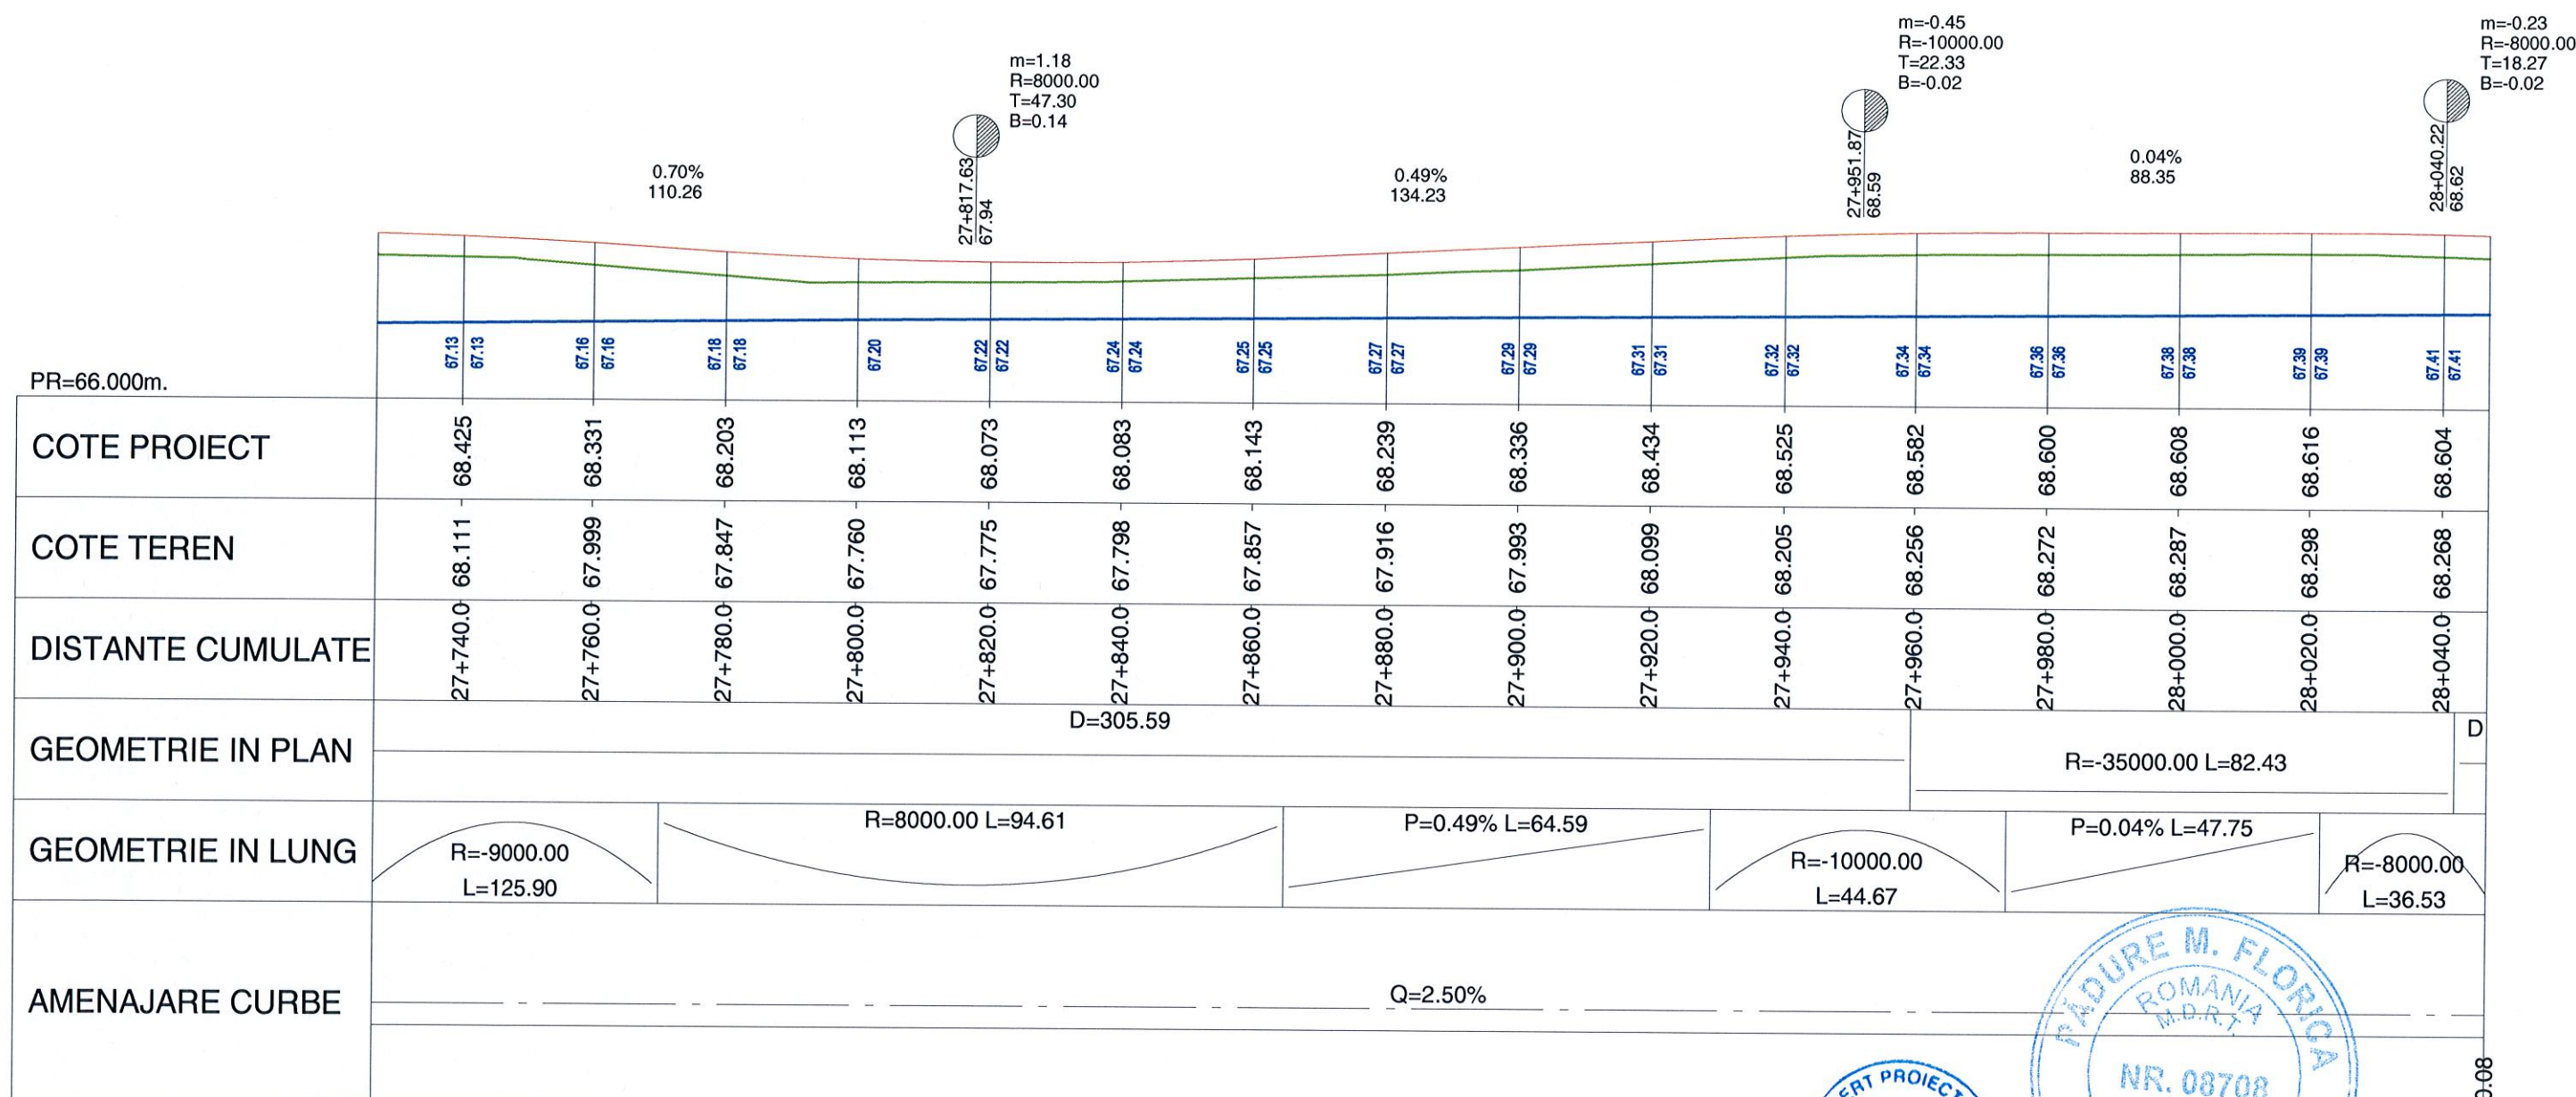

PROFIL LONGITUDINAL
KM 27+740 - KM 28+040

DJ 201 - AXINTELE



LEGENDA


Linie rosie
Linie teren existent
Scurgerea apelor pluviale

VERIFICARE	NUME SI PRENUME	SEMNATURA	CERINTA	NR. REFERAT	
VERIFICATOR	Ing. F. Padure		A4,B2,D	REFERAT NR. 84/29.04.2014	
	 S.C. EXPERT PROIECT 2002 S.R.L. BUCURESTI			BENEFICIAR: CONSILIUL JUDETEAN IALOMITA	PROIECT NR. P 301
PROIECTAT	Ing. Anca Gheorghiu		SCARA	MODERNIZARE DRUM JUDETEAN DJ 313, Km 22+607 - Km 35+087, I.M. JUDET CALARASI - AXINTELE, JUDETUL IALOMITA	FAZA:
VERIFICAT	Ing. Silviu Bratosin		1:1000 1:100		P.Th.+D.E.
SEF LUCRARE	Ing. Florian Pasare		2014	PROFIL LONGITUDINAL	PL-17

DN 3A - OGORU

PROFIL LONGITUDINAL
KM 28+060 - KM 28+360


DJ 201 - AXINTELE

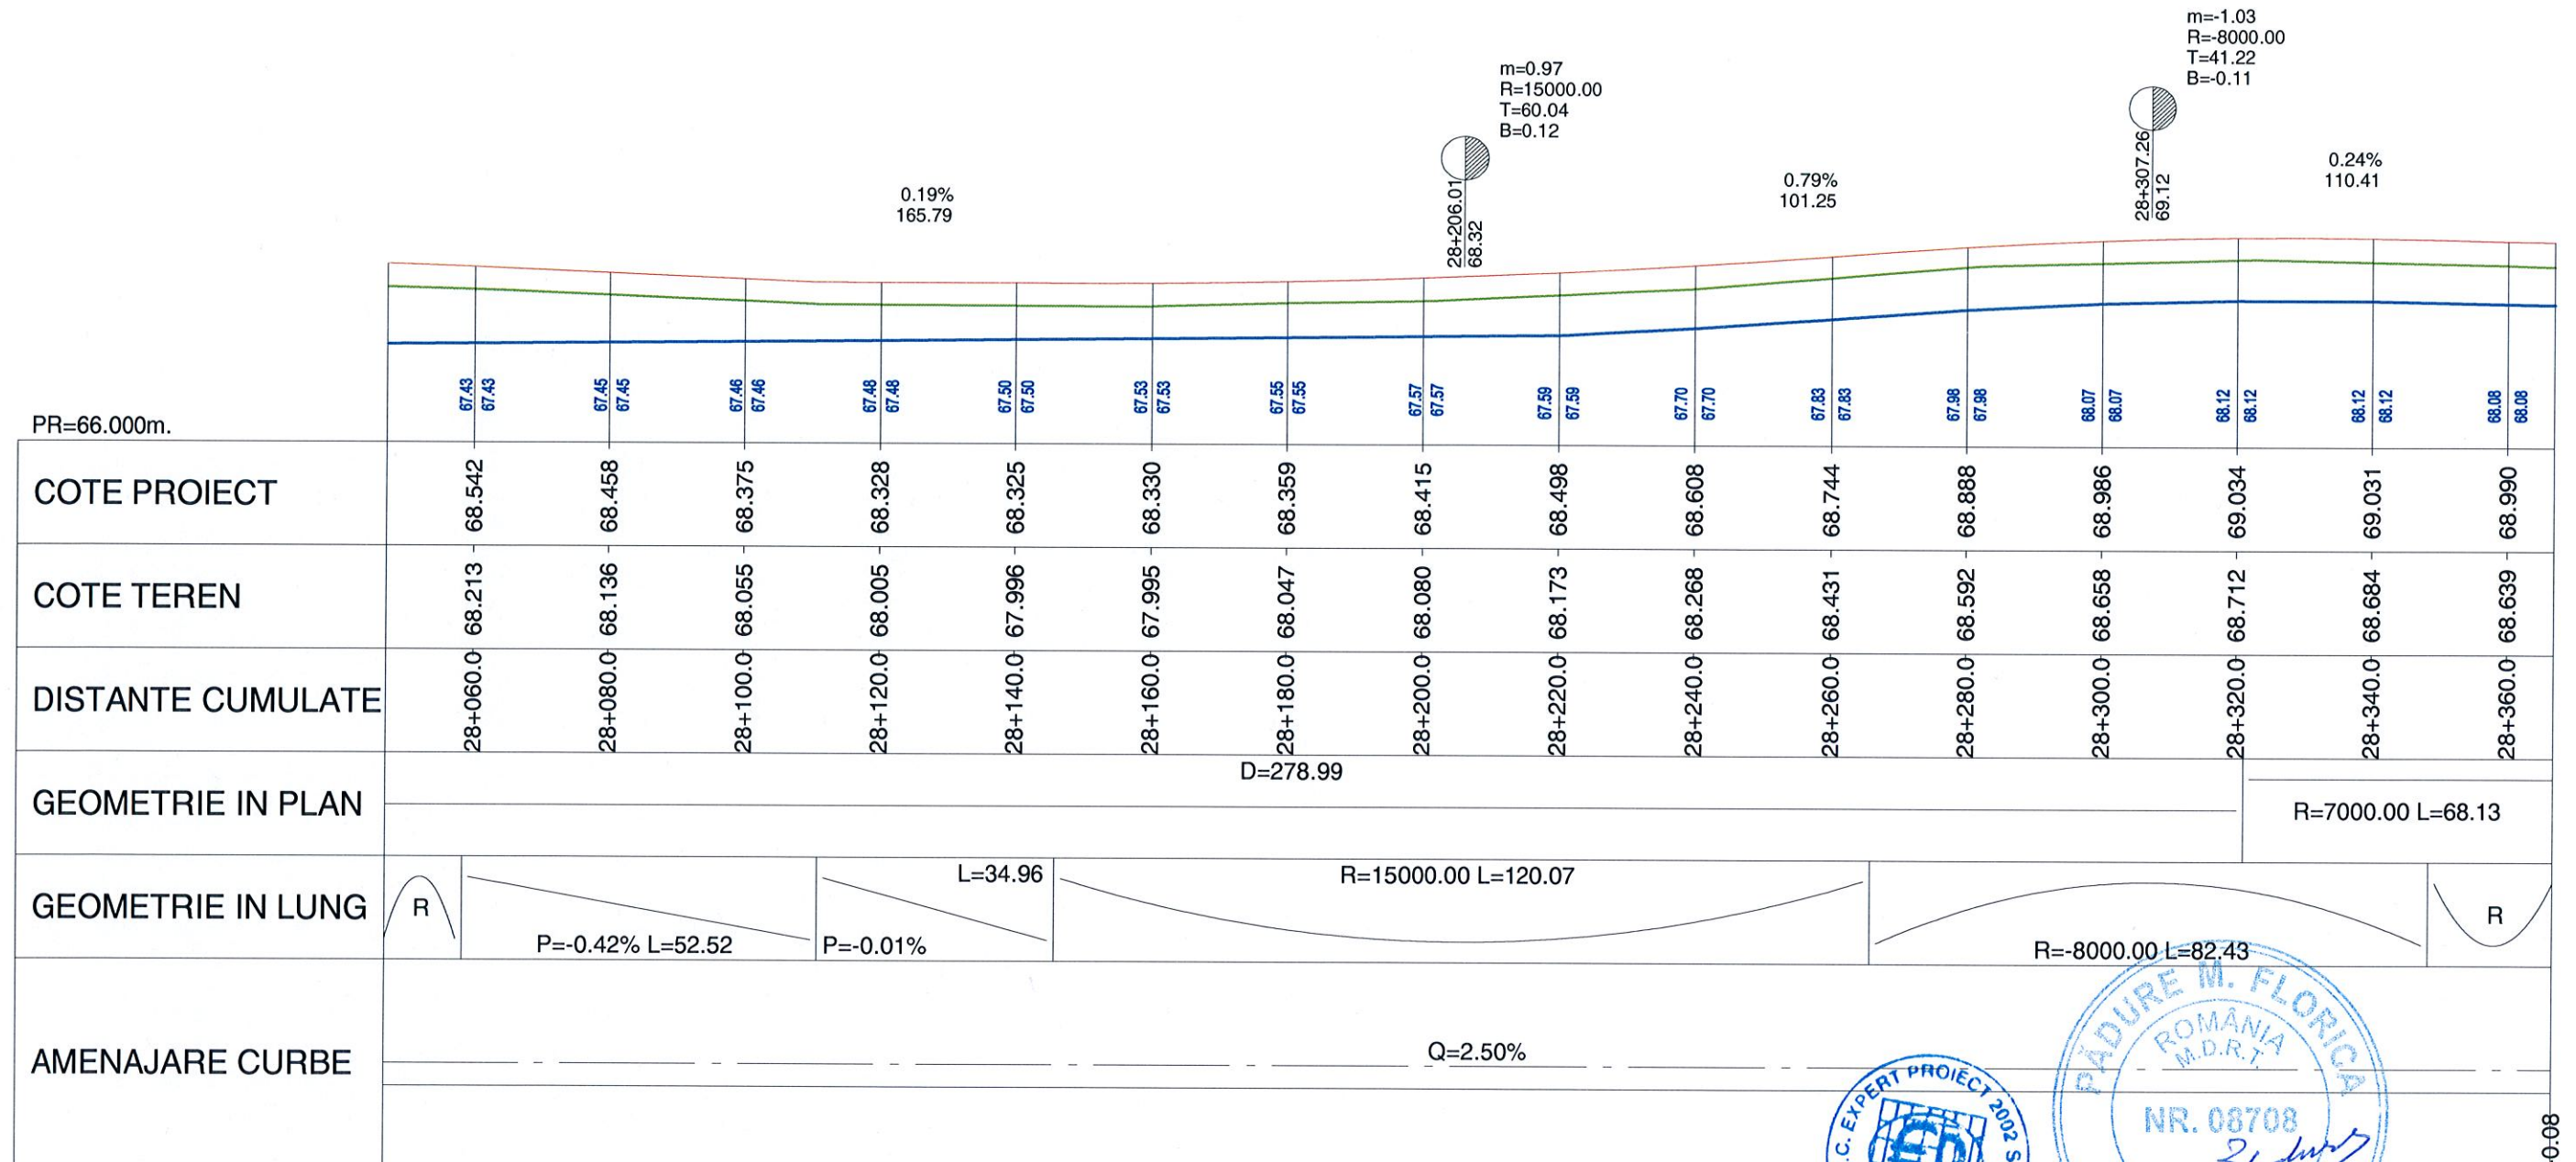

LEGENDA

	Linie rosie
	Linie teren existent
	Scurgerea apelor pluviale


VERIFICARE	NUME SI PRENUME	SEMNATURA	CERINTA	NR. REFERAT	
VERIFICATOR	Ing. F. Padure		A4,B2,D	REFERAT NR. 84/29.04.2014	
	S.C. EXPERT PROIECT 2002 S.R.L. BUCURESTI			BENEFICIAR: CONSILIUL JUDETEAN IALOMITA	PROIECT NR. P 301
PROIECTAT	Ing. Anca Gheorghiu		SCARA	MODERNIZARE DRUM JUDETEAN DJ 313, Km 22+607 - Km 35+087, I.M. JUDET CALARASI - AXINTELE, JUDETUL IALOMITA	FAZA: P.Th.+D.E.
VERIFICAT	Ing. Silviu Bratosin		1:1000 1:100		
SEF LUCRARE	Ing. Florian Pasare		2014	PROFIL LONGITUDINAL	PL-18

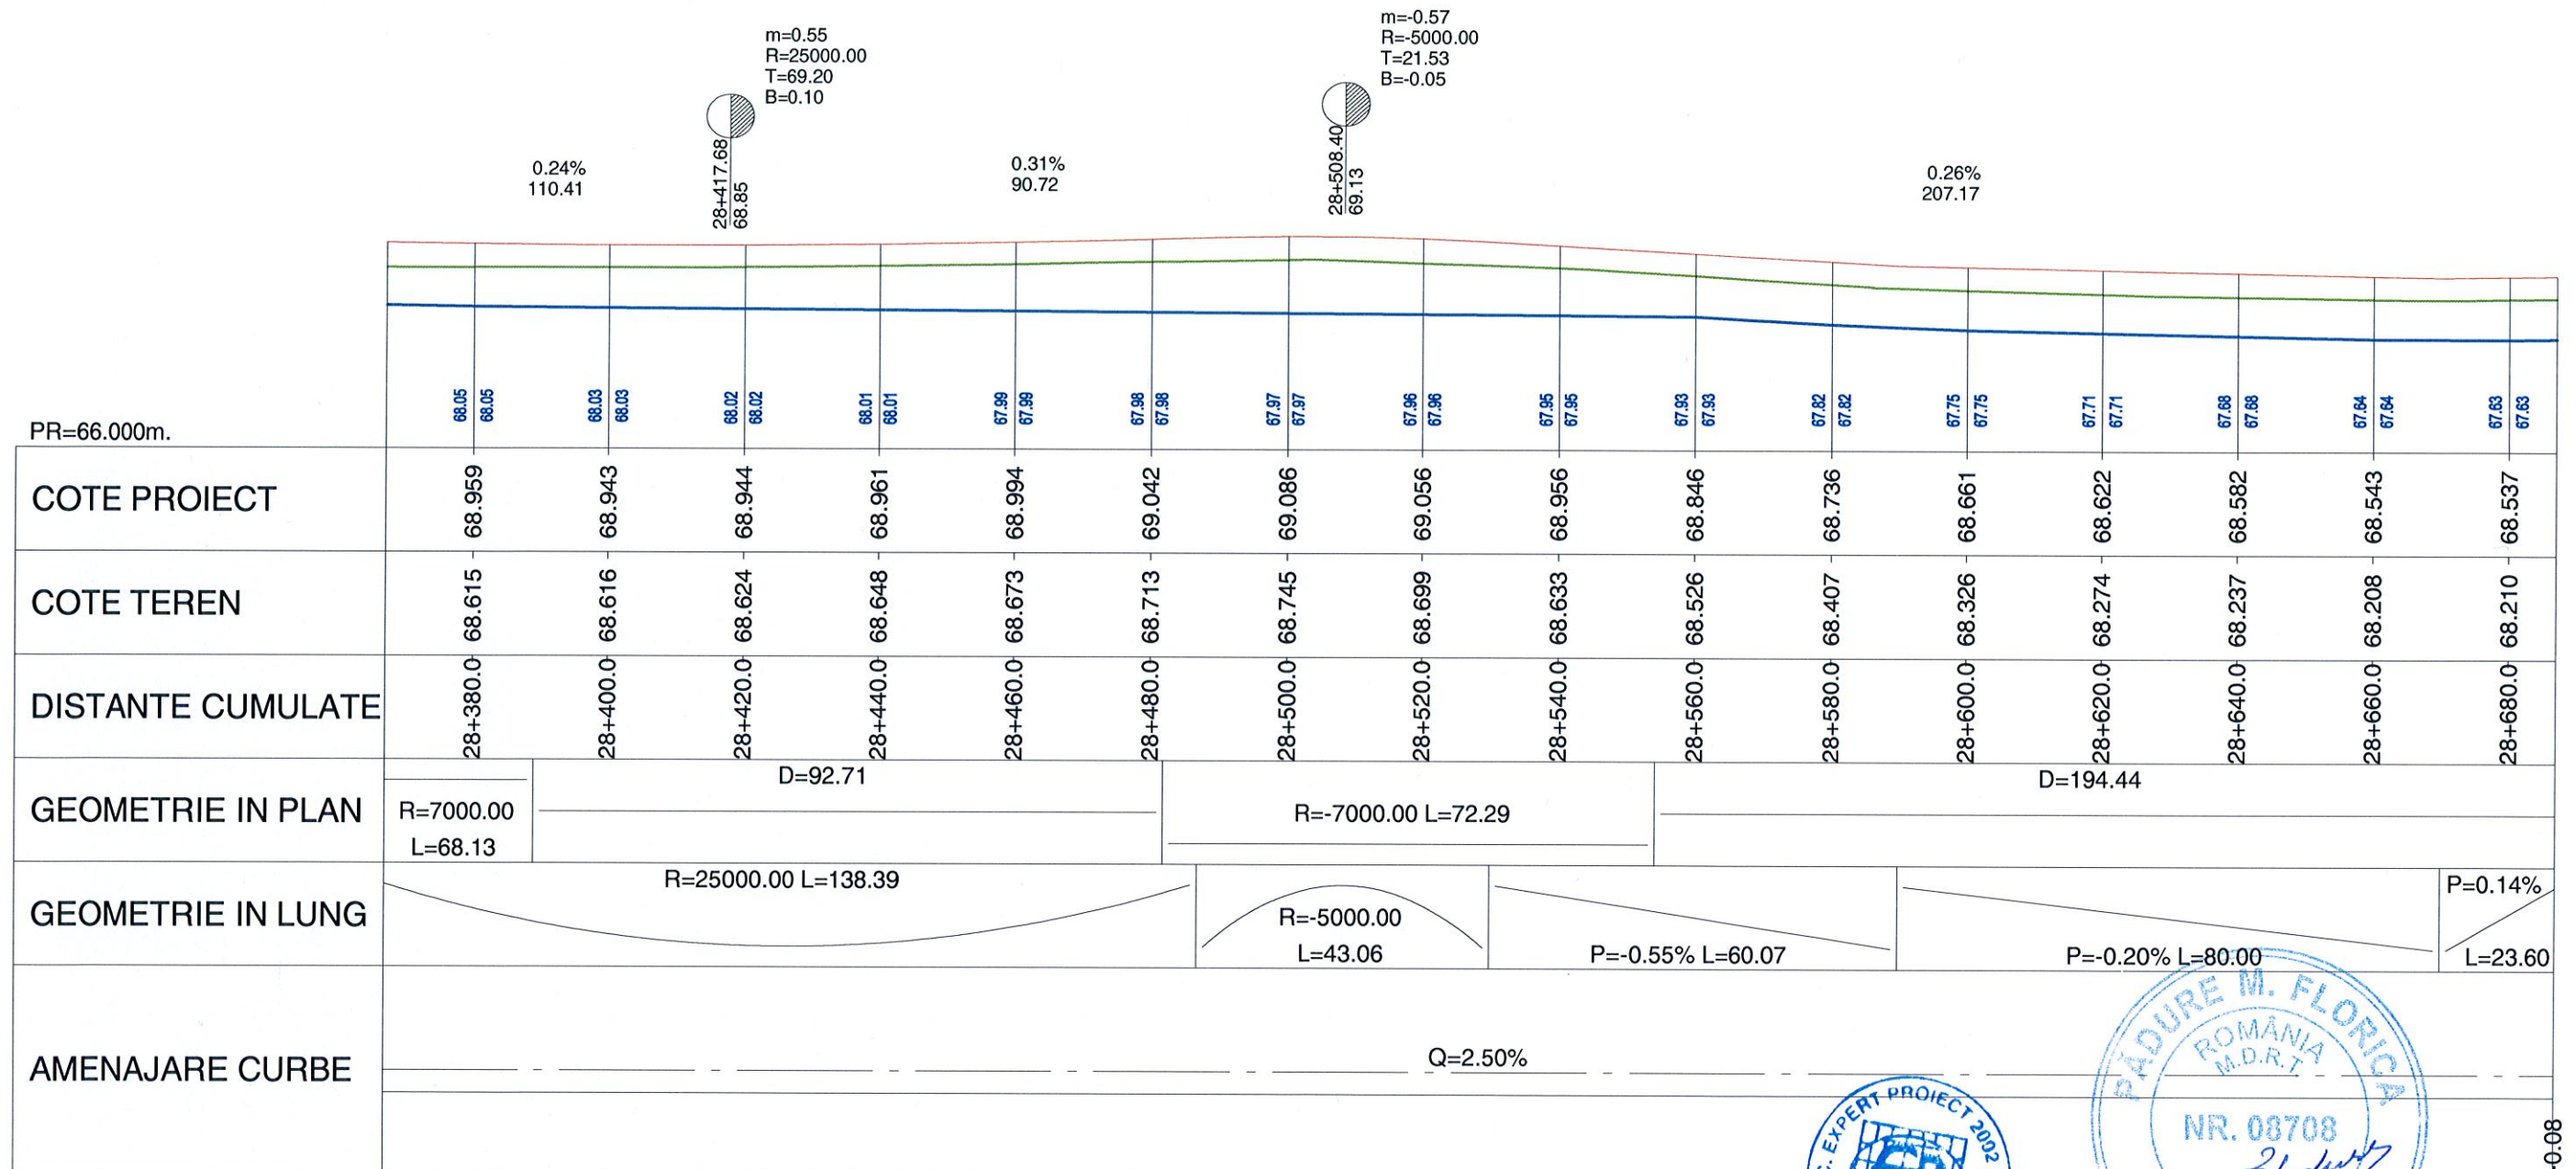

LEGENDA

— Linie rosie
— Linie teren existent
— Scurgereea apelor pluviale

VERIFICARE	NUME SI PRENUME	SEMNATURA	CERINTA	NR. REFERAT	
VERIFICATOR	Ing. F. Padure		A4,B2,D	REFERAT NR. 84/29.04.2014	
	S.C. EXPERT PROIECT 2002 S.R.L. BUCURESTI			BENEFICIAR: CONSILIUL JUDEȚEAN IALOMITA	PROIECT NR. P 301
PROIECTAT	Ing. Anca Gheorghiu		SCARA	MODERNIZARE DRUM JUDEȚEAN DJ 313, Km 22+607 - Km 35+087, I.M. JUDEȚ CALARASI - AXINTELE, JUDEȚUL IALOMITA	FAZA: P.Th.+D.E.
VERIFICAT	Ing. Silviu Bratosin		1:1000 1:100		
SEF LUCRARE	Ing. Florian Pasare		2014	PROFIL LONGITUDINAL	PL-19

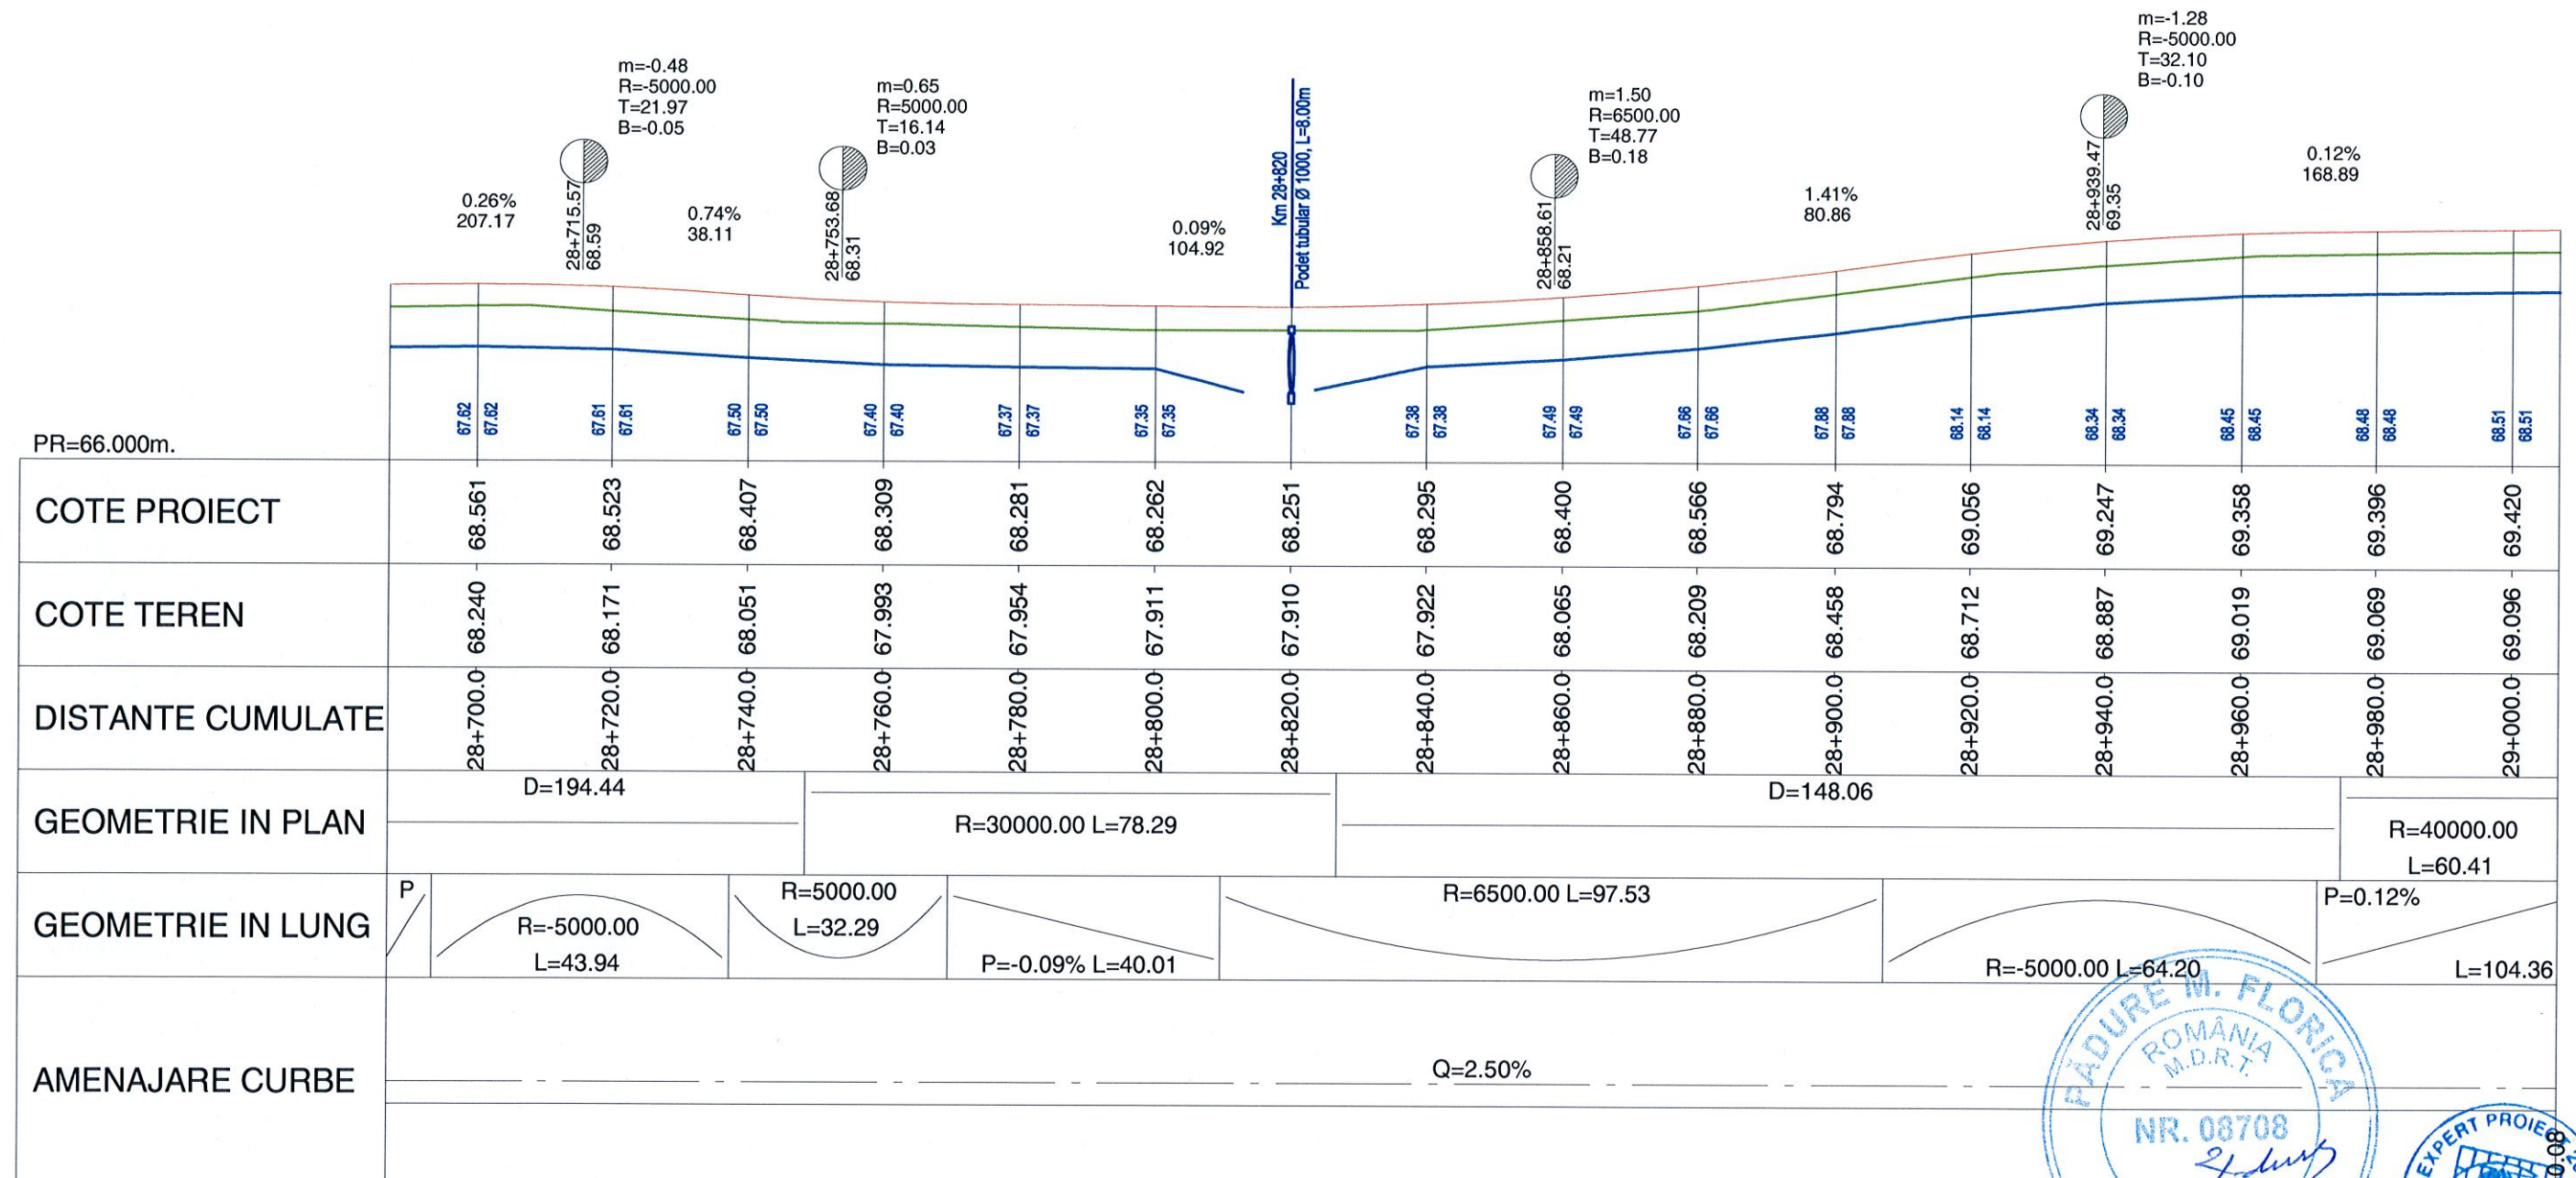

LEGENDA


— Linie rosie
— Linie teren existent
— Scurgerea apelor pluviale

VERIFICARE	NUME SI PRENUME	SEMNTATURA	CERINTA	NR. REFERAT	
VERIFICATOR	Ing. F. Padure		A4,B2,D	REFERAT NR. 84/29.04.2014	
	S.C. EXPERT PROIECT 2002 S.R.L. BUCURESTI			BENEFICIAR: CONSILIUL JUDETEAN IALOMITA	PROIECT NR. P 301
PROIECTAT	Ing. Anca Gheorghiu		SCARA 1:1000 1:100	MODERNIZARE DRUM JUDETEAN DJ 313, Km 22+607 - Km 35+087, LIM. JUDET CALARASI - AXINTELE, JUDETUL IALOMITA	FAZA: P.Th.+D.E.
VERIFICAT	Ing. Silviu Bratosin				
SEF LUCRARE	Ing. Florian Pasare				
			2014	PROFIL LONGITUDINAL	PL-20

DN 3A - OGORU

PROFIL LONGITUDINAL KM 29+020 - KM 29+320

DJ 201 - AXINTELE

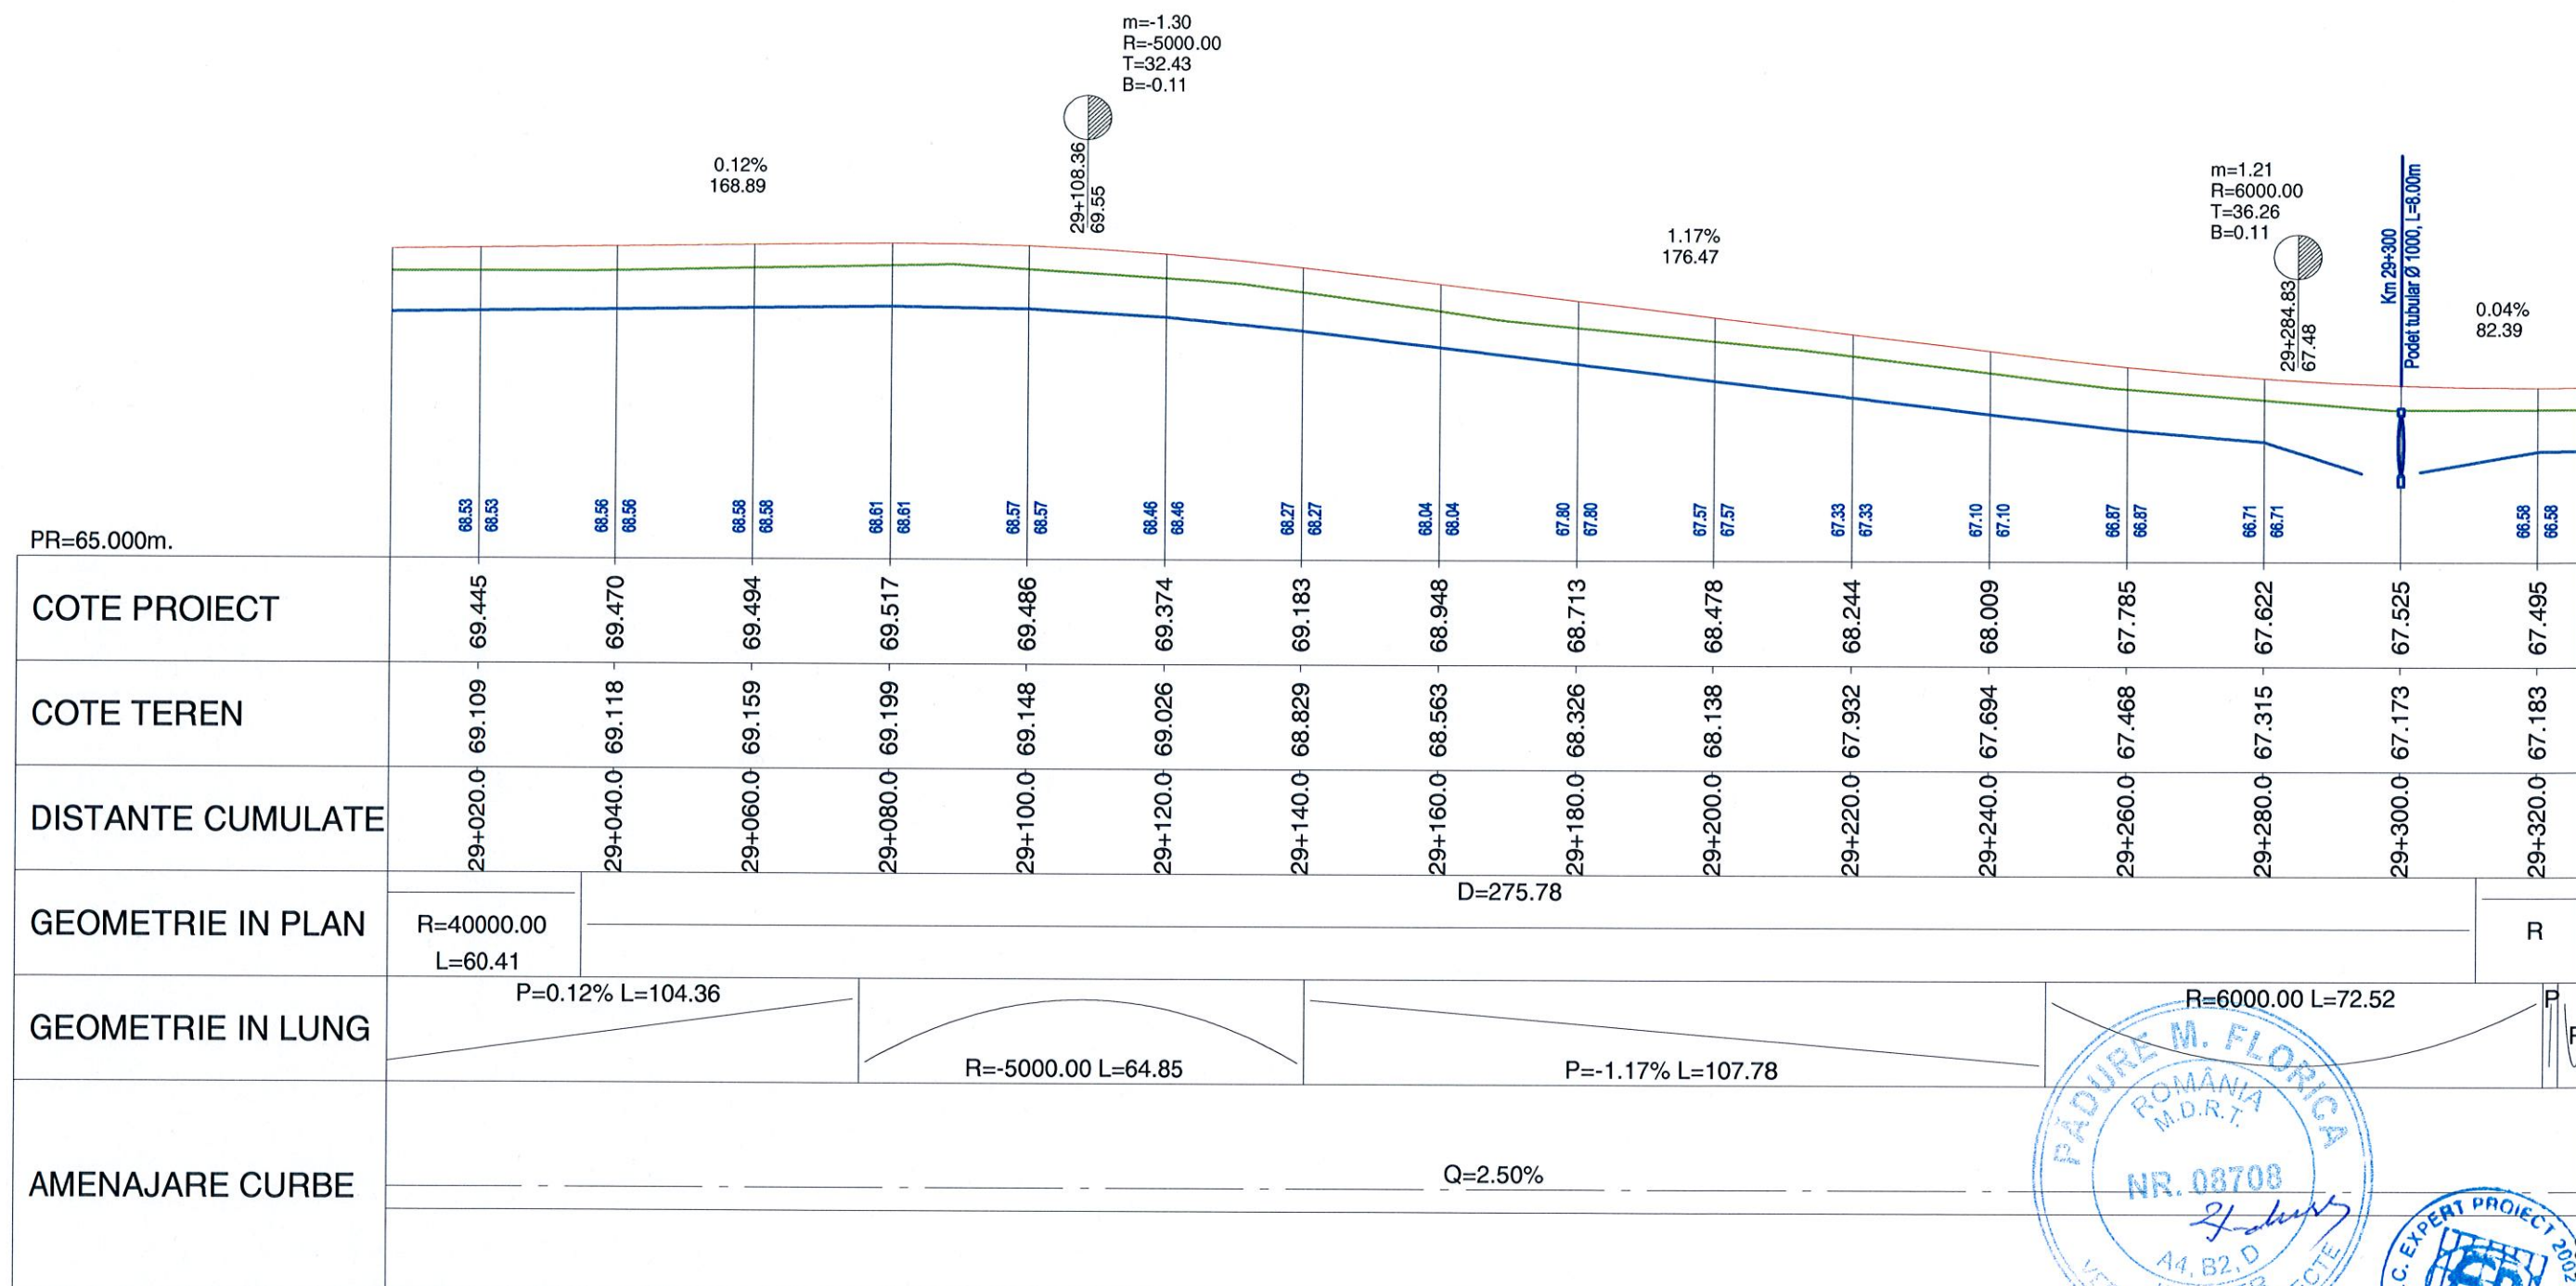

LEGENDA


— Linie rosie
 — Linie teren existent
 — Scurgera apelor pluviale

VERIFICARE	NUME SI PRENUME	SEMNATURA	CERINTA	NR. REFERAT	
VERIFICATOR	Ing. F. Padure	<i>F. Padure</i>	A4,B2,D	REFERAT NR. 84/29.04.2014	
 S.C. EXPERT PROIECT 2002 S.R.L. BUCURESTI			 BENEFICIAR: CONSILIUL JUDEȚEAN IALOMITA		PROIECT NR. P 301
PROIECTAT	Ing. Anca Gheorghiu	<i>AG</i>	SCARA	MODERNIZARE DRUM JUDEȚEAN DJ 313, Km 22+607 - Km 35+087, LIM. JUDEȚ CALARASI - AXINTELE, JUDEȚUL IALOMITA	FAZA: P.Th.+D.E.
VERIFICAT	Ing. Silviu Bratosin	<i>S. Bratosin</i>	1:1000 1:100		
SEF LUCRARE	Ing. Florian Pasare	<i>F. Pasare</i>	2014	PROFIL LONGITUDINAL	PL-21

DN 3A - OGORU

PROFIL LONGITUDINAL
KM 29+340 - KM 29+640

DJ 201 - AXINTELE

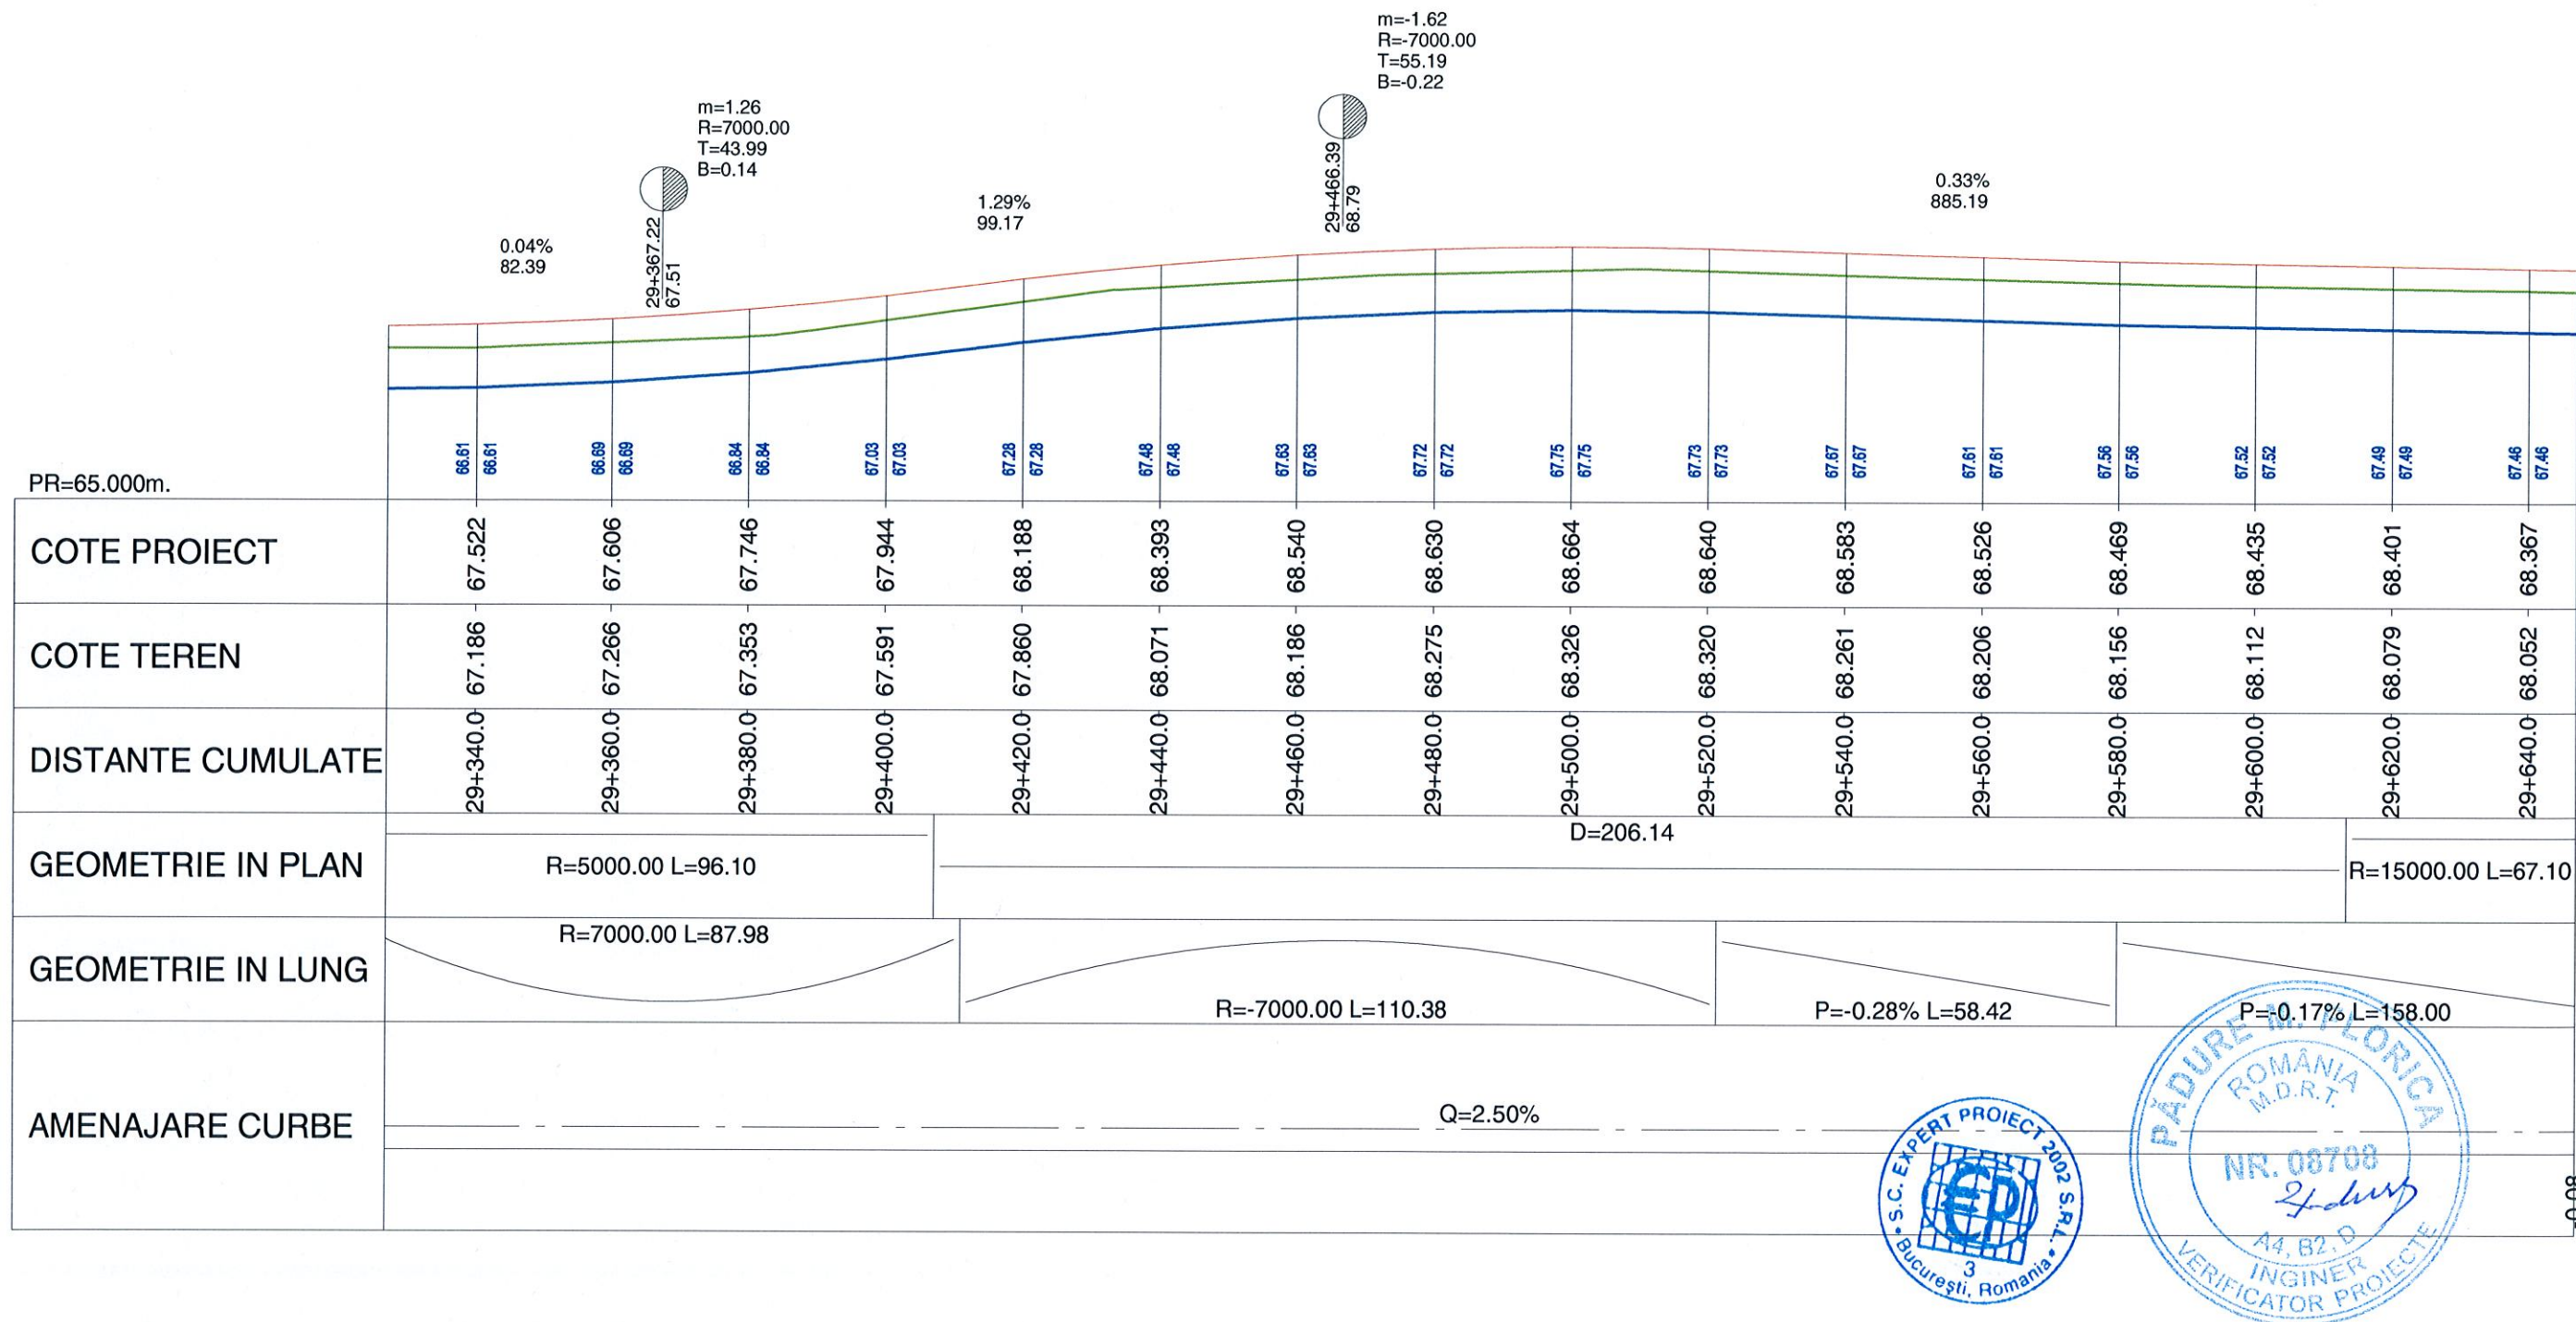

LEGENDA


— Linie rosie
— Linie teren existent
— Scurgereea apelor pluviale

VERIFICARE	NUME SI PRENUME	SEMNATURA	CERINTA	NR. REFERAT	
VERIFICATOR	Ing. F. Padure		A4,B2,D	REFERAT NR. 84/29.04.2014	
 S.C. EXPERT PROIECT 2002 S.R.L. BUCURESTI				BENEFICIAR: CONSILIUL JUDETEAN IALOMITA	PROIECT NR. P 301
PROIECTAT	Ing. Anca Gheorghiu		SCARA	MODERNIZARE DRUM JUDETEAN DJ 313, Km 22+607 - Km 35+087, I.M. JUDET CALARASI - AXINTELE, JUDETUL IALOMITA	FAZA:
VERIFICAT	Ing. Silviu Bratosin		1:1000 1:100		P.Th.+D.E.
SEF LUCRARE	Ing. Florian Pasare		2014	PROFIL LONGITUDINAL	PL-22

DN 3A - OGORU

PROFIL LONGITUDINAL
KM 29+660 - KM 29+960

DJ 201 - AXINTELE

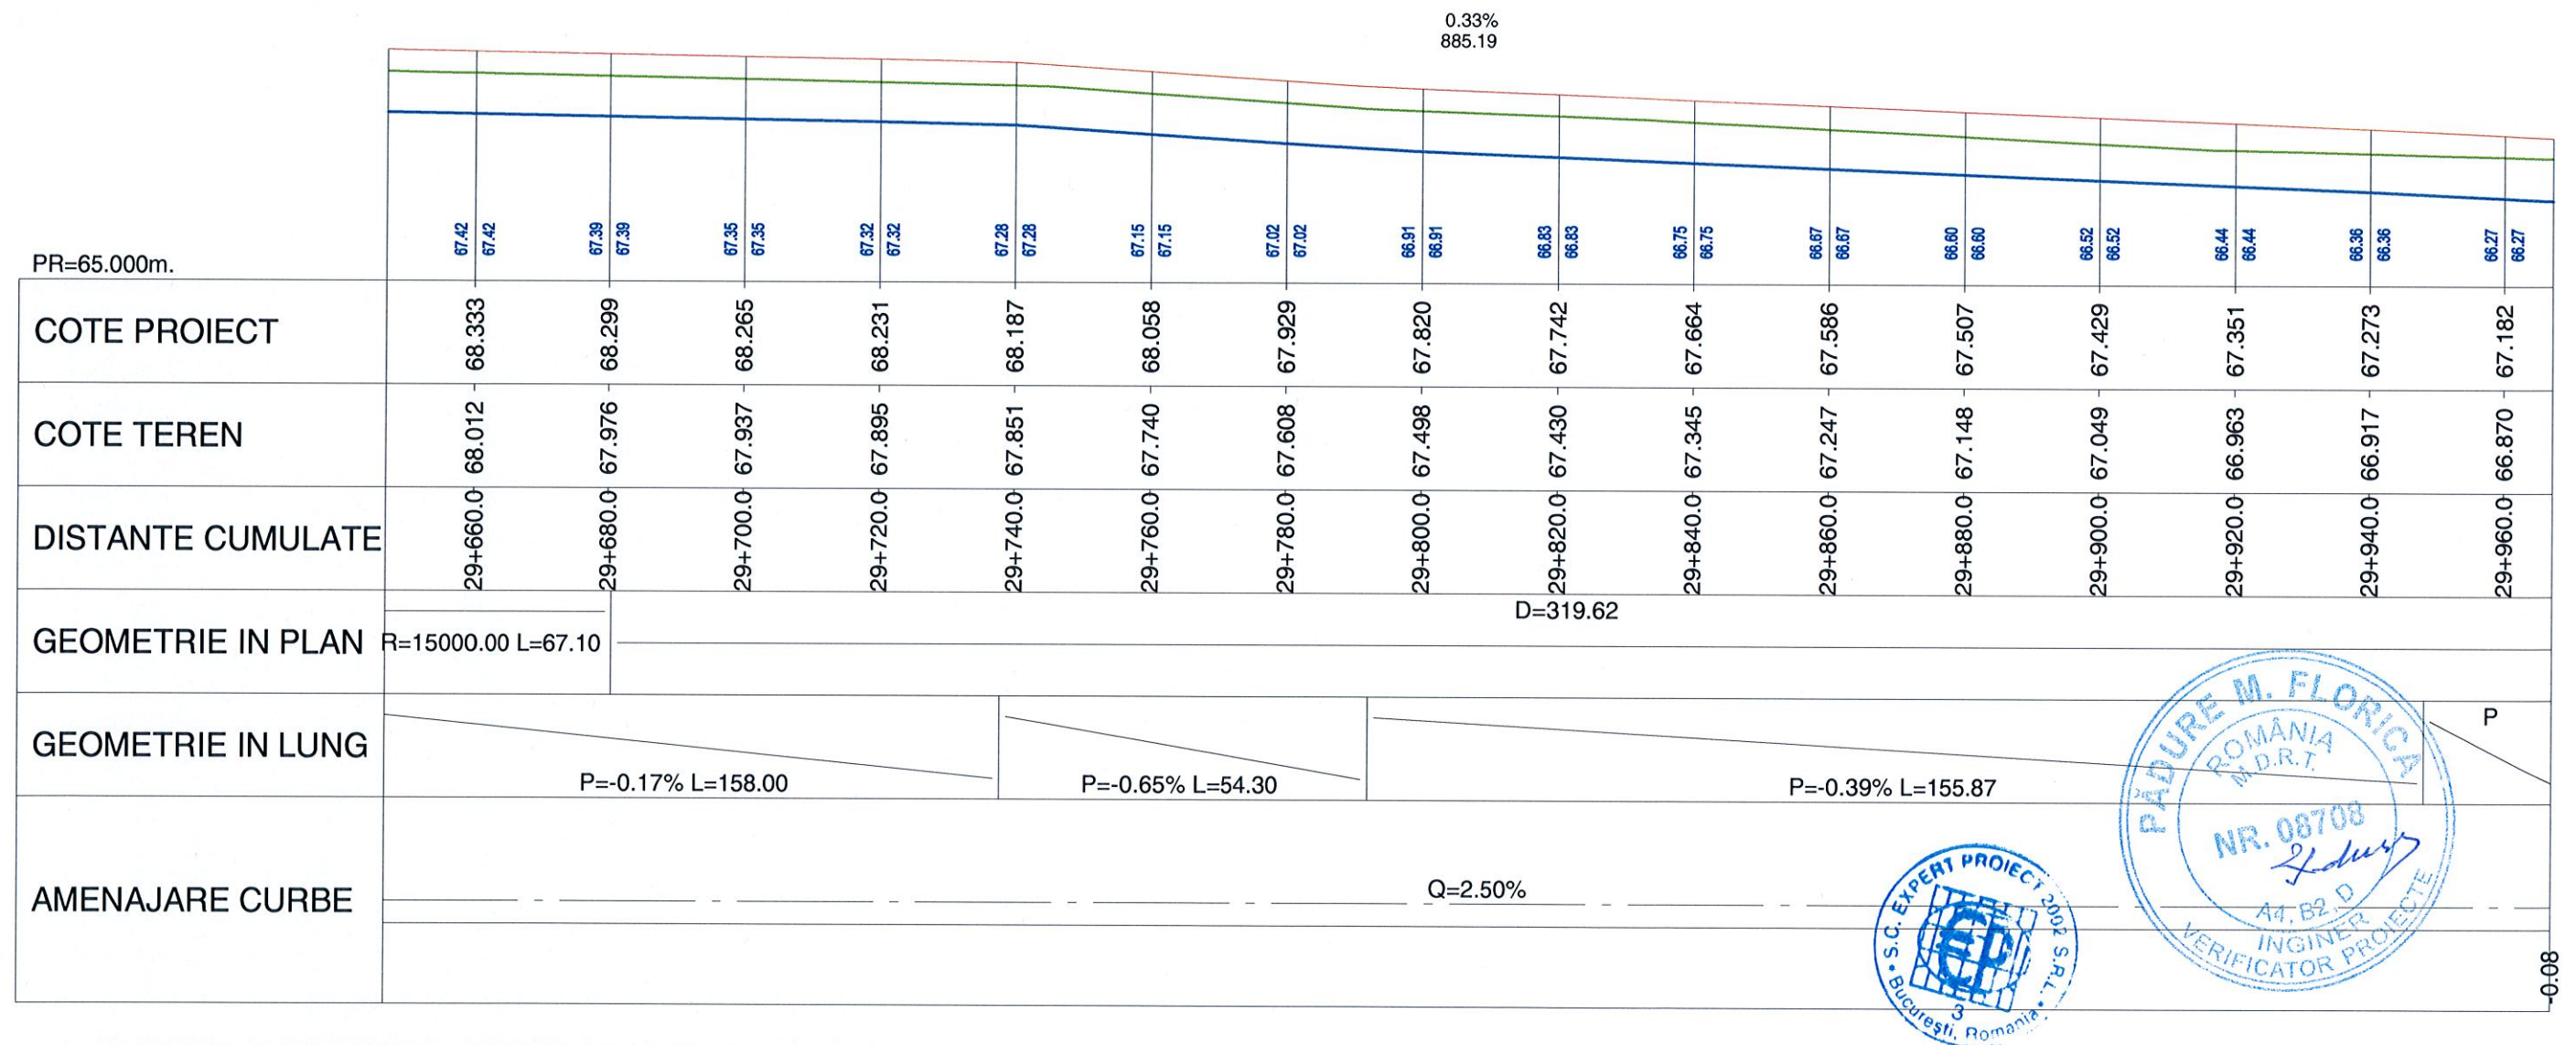

LEGENDA


Linie rosie
Linie teren existent
Scurgerea apelor pluviale

VERIFICARE	NUME SI PRENUME	SEMNATURA	CERINTA	NR. REFERAT	
VERIFICATOR	Ing. F. Padure		A4,B2,D	REFERAT NR. 84/29.04.2014	
	S.C. EXPERT PROIECT 2002 S.R.L. BUCURESTI			BENEFICIAR: CONSILIUL JUDETEAN IALOMITA	PROIECT NR. P 301
PROIECTAT	Ing. Anca Gheorghiu		SCARA	MODERNIZARE DRUM JUDETEAN DJ 313, Km 22+607 - Km 35+087, I.M. JUDET CALARASI - AXINTELE, JUDETUL IALOMITA	FAZA:
VERIFICAT	Ing. Silviu Bratosin		1:1000 1:100		P.Th.+D.E.
SEF LUCRARE	Ing. Florian Pasare		2014	PROFIL LONGITUDINAL	PL-23

DN 3A – OGORU

PROFIL LONGITUDINAL
KM 29+980 - KM 30+280

DJ 201 – AXINTELE

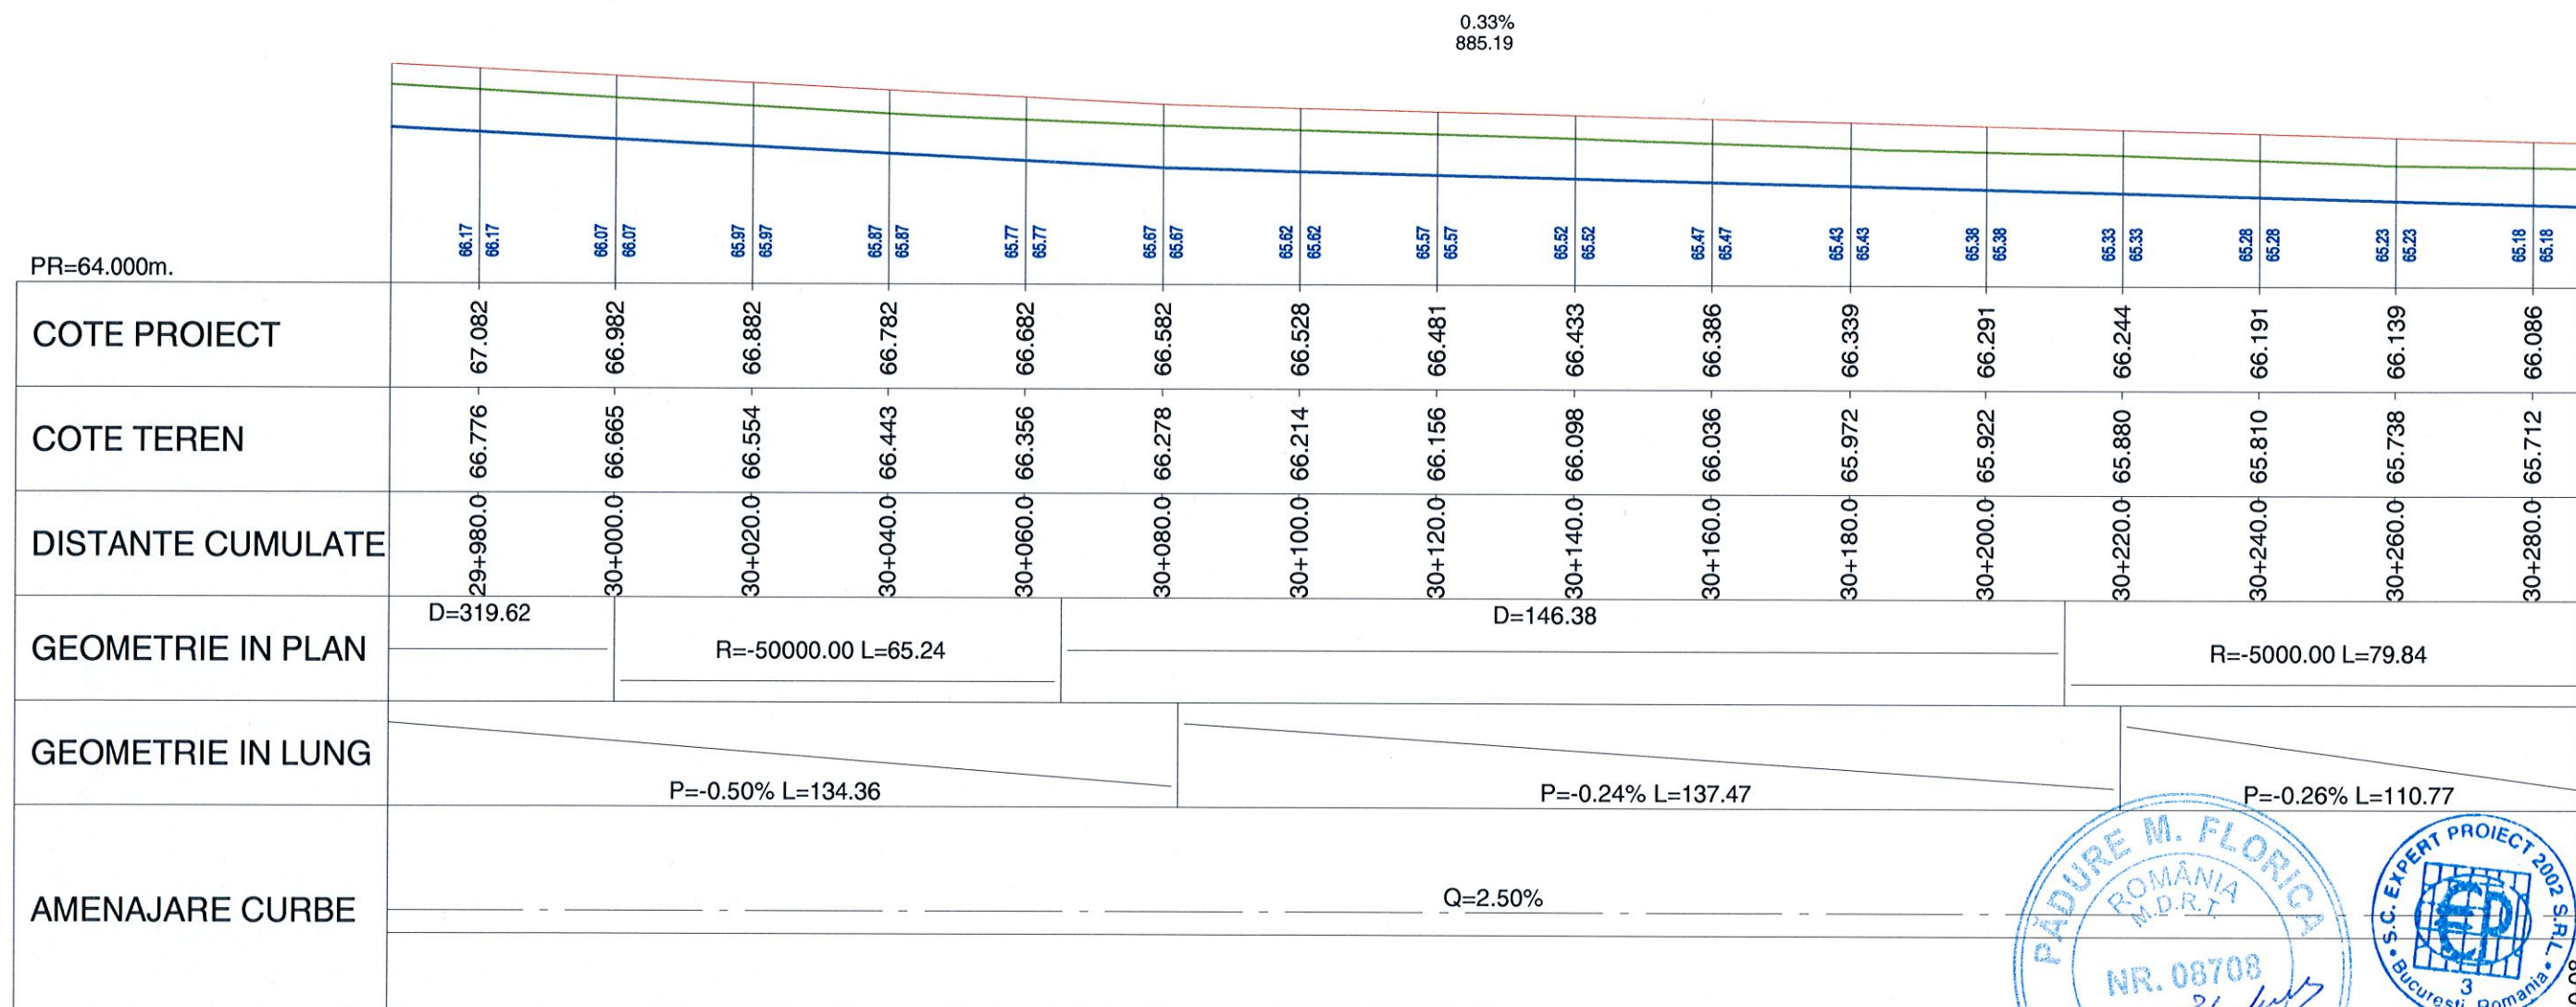

LEGENDA


— Linie rosie
— Linie teren existent
— Scurgerea apelor pluviale

VERIFICARE	NUME SI PRENUME	SEMNATURA	CERINTA	NR. REFERAT	
VERIFICATOR	Ing. F. Padure		A4,B2,D	REFERAT NR. 84/29.04.2014	
		S.C. EXPERT PROIECT 2002 S.R.L.		BUCURESTI	
PROIECTAT	Ing. Anca Gheorghiu		SCARA	MODERNIZARE DRUM JUDETEAN DJ 313, Km 22+607 - Km 35+087, I.M. JUDET CALARASI - AXINTELE, JUDETUL IALOMITA	PROIECT NR. P 301
VERIFICAT	Ing. Silviu Bratosin		1:1000 1:100		FAZA: P.Th.+D.E.
SEF LUCRARE	Ing. Florian Pasare		2014		PL-24

DN 3A - OGORU

PROFIL LONGITUDINAL
KM 30+300 - KM 30+600

DJ 201 - AXINTELE

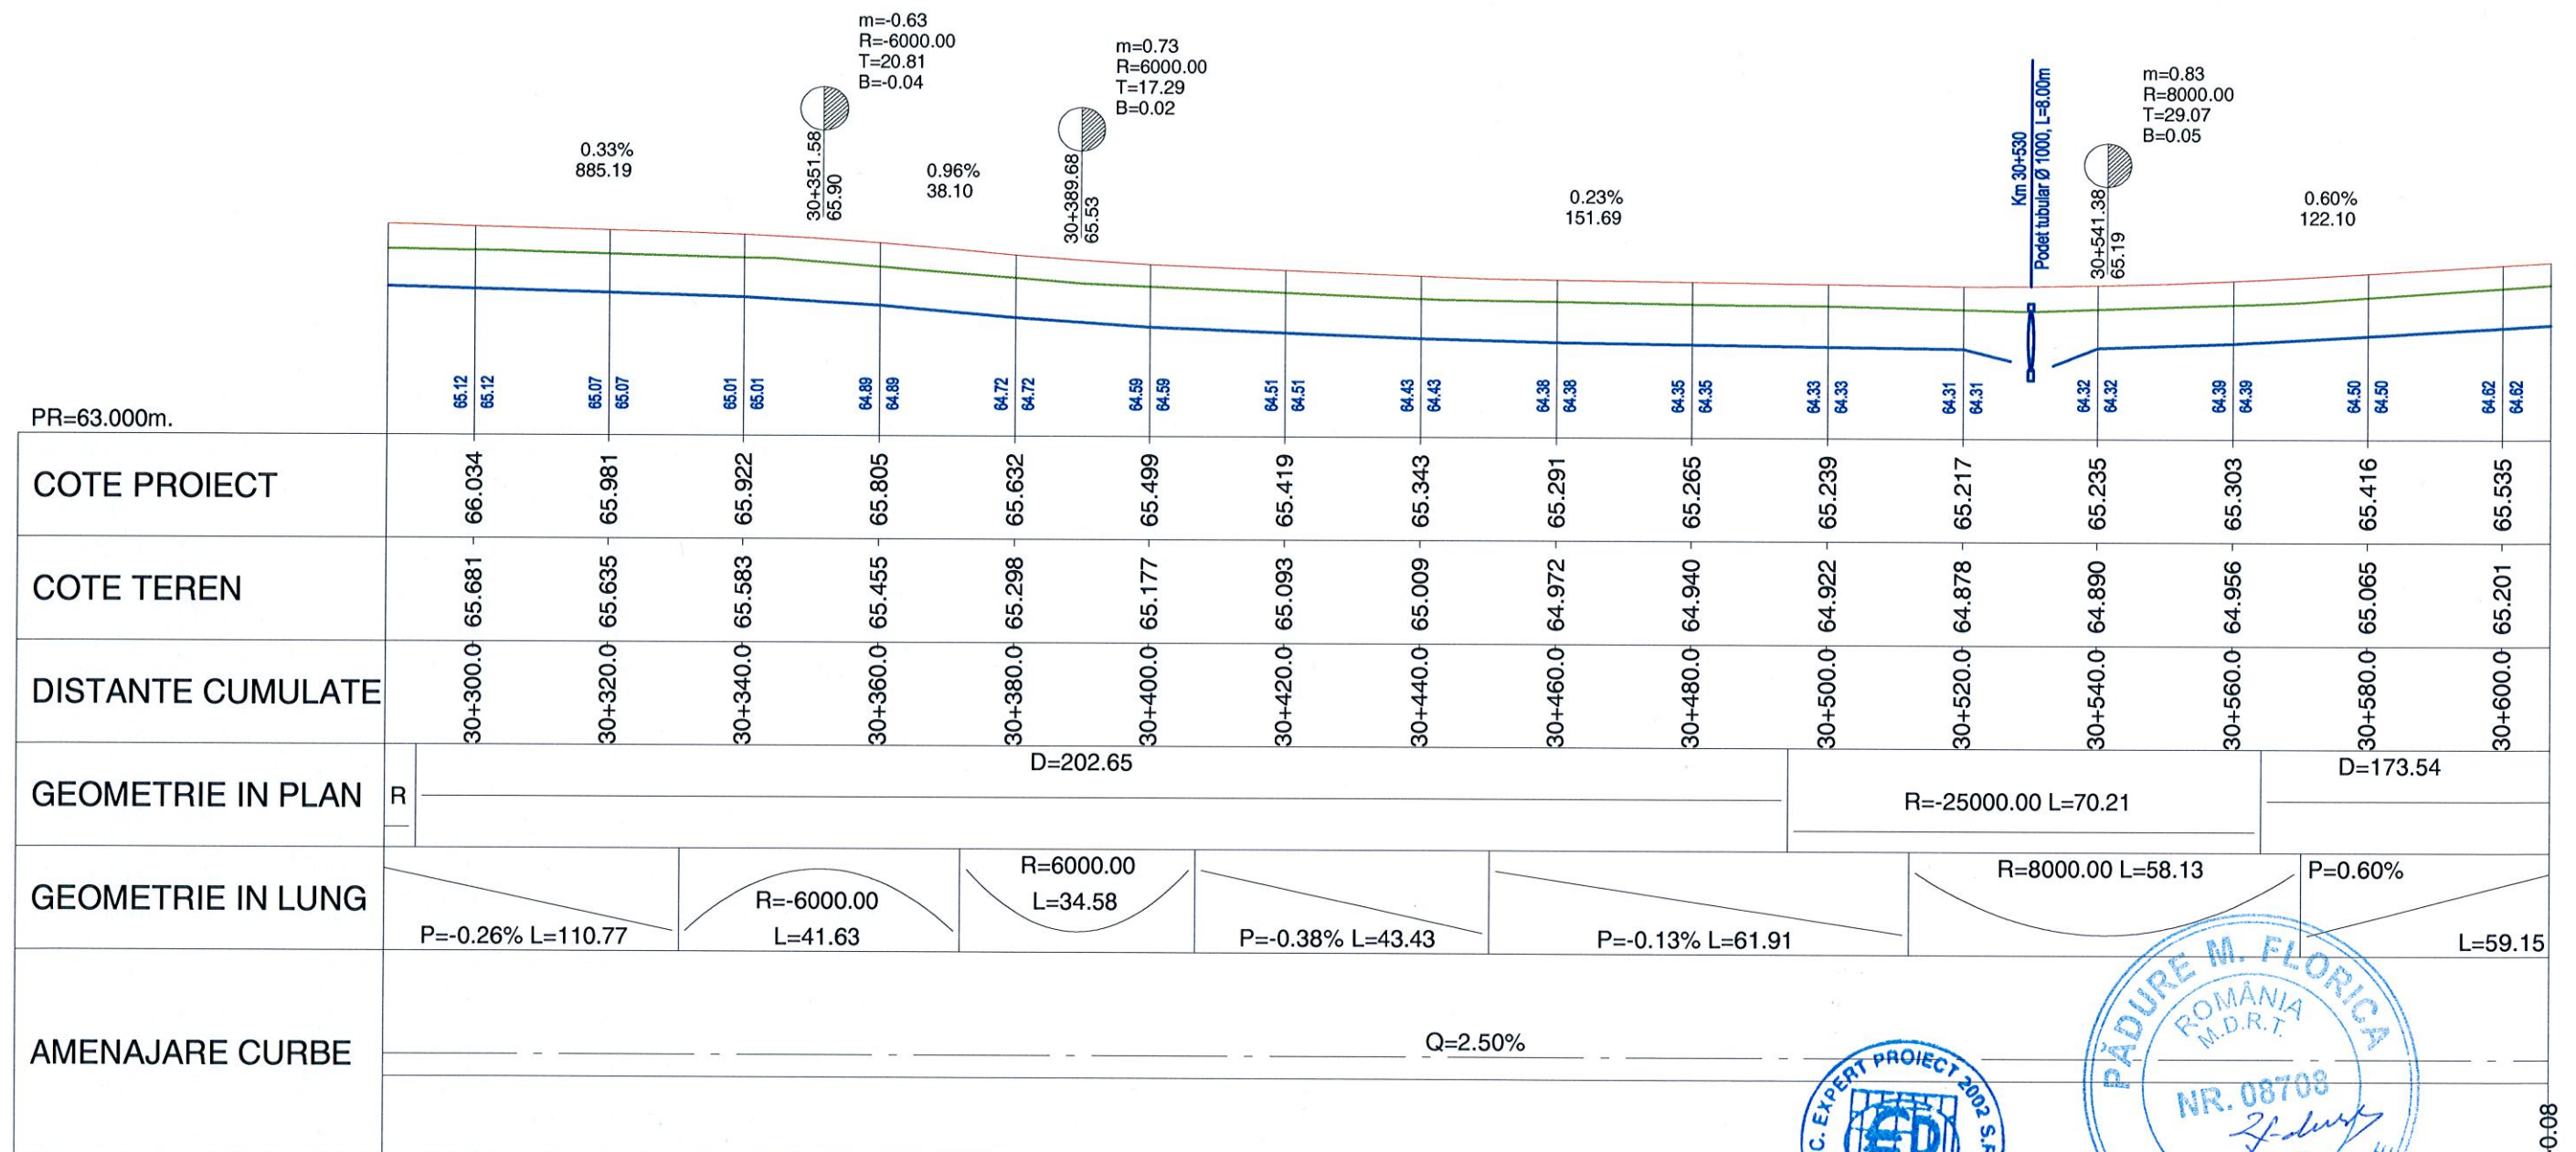

LEGENDA


Linie rosie
Linie teren existent
Scurgerea apelor pluviale

VERIFICARE	NUME SI PRENUME	SEMNATURA	CERINTA	NR. REFERAT	
VERIFICATOR	Ing. F. Padure		A4,B2,D	REFERAT NR. 84/29.04.2014	
	S.C. EXPERT PROIECT 2002 S.R.L. BUCURESTI		BENEFICIAR: CONSILIUL JUDETEAN IALOMITA	PROIECT NR. P 301	
PROIECTAT	Ing. Anca Gheorghiu		SCARA	MODERNIZARE DRUM JUDETEAN DJ 313, Km 22+607 - Km 35+087, I.M. JUDET CALARASI - AXINTELE, JUDETUL IALOMITA	FAZA: P.Th.+D.E.
VERIFICAT	Ing. Silviu Bratosin		1:1000 1:100		
SEF LUCRARE	Ing. Florian Pasare		2014	PROFIL LONGITUDINAL	PL-25

DN 3A - OGORU

PROFIL LONGITUDINAL
KM 30+620 - KM 30+920

DJ 201 - AXINTELE

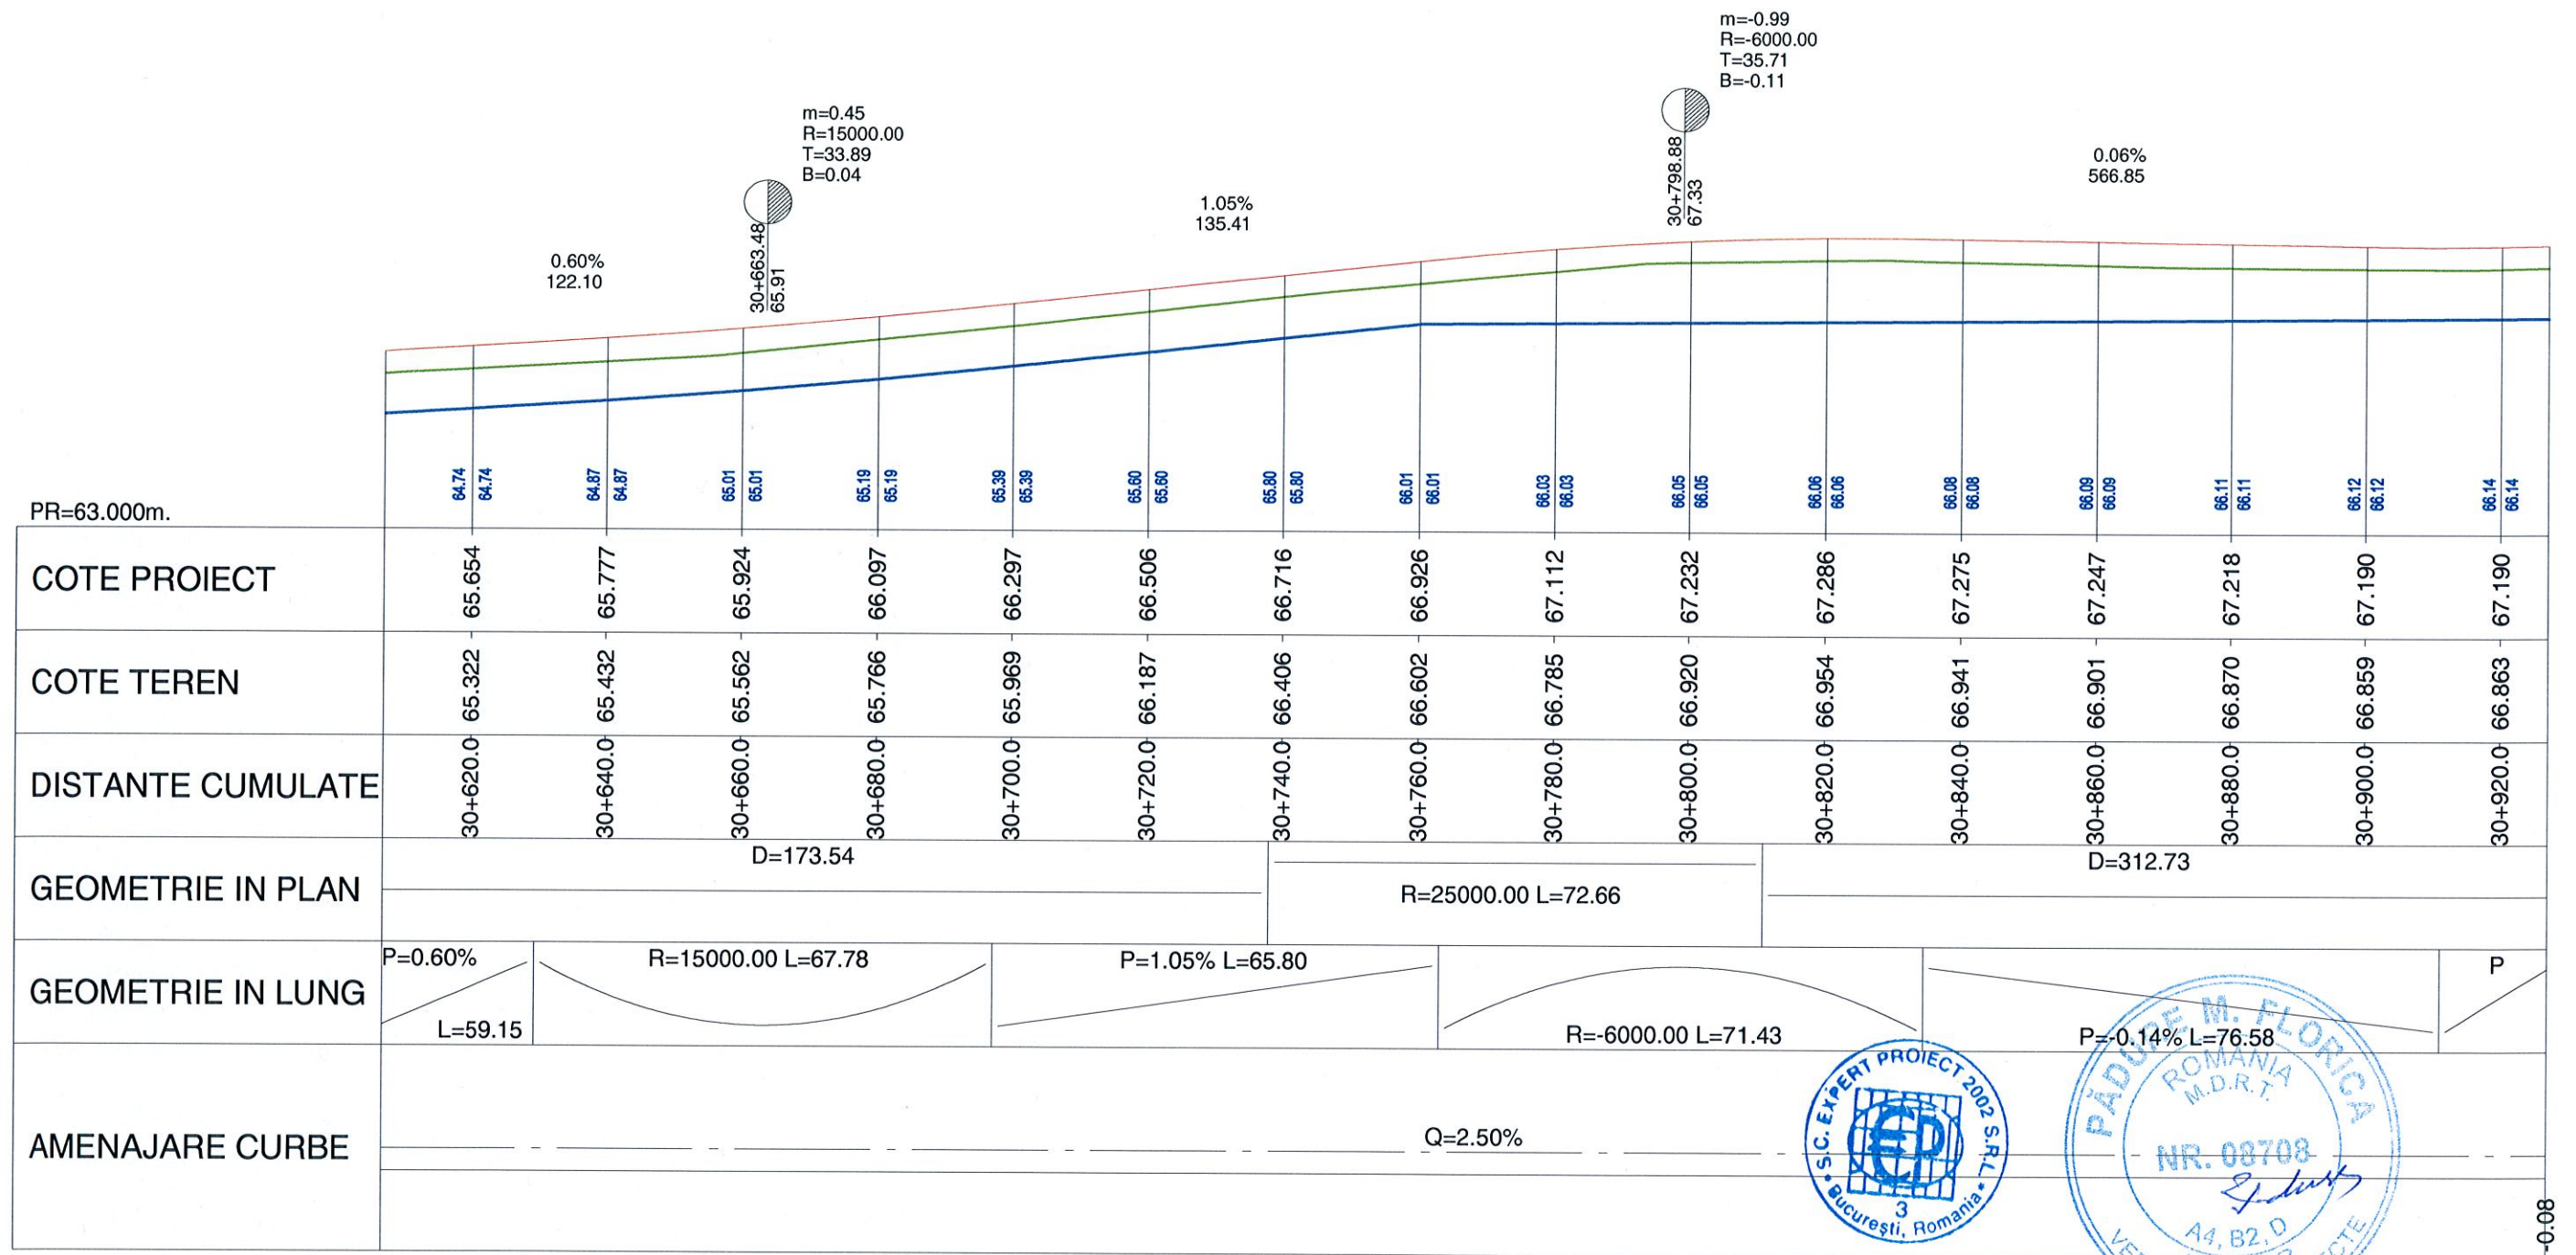

LEGENDA

— Linie rosie
— Linie teren existent
— Scurgerea apelor pluviale

VERIFICARE	NUME SI PRENUME	SEMNATURA	CERINTA	NR. REFERAT	
VERIFICATOR	Ing. F. Padure		A4,B2,D	REFERAT NR. 84/29.04.2014	
			BENEFICIAR:		PROIECT NR.
			CONSILIUL JUDETEAN IALOMITA		P 301
PROIECTAT	Ing. Anca Gheorghiu		SCARA	MODERNIZARE DRUM JUDETEAN DJ 313, Km 22+607 - Km 35+087, I.M. JUDET CALARASI - AXINTELE, JUDETUL IALOMITA	FAZA:
VERIFICAT	Ing. Silviu Bratosin		1:1000 1:100		P.Th.+D.E.
SEF LUCRARE	Ing. Florian Pasare		2014	PROFIL LONGITUDINAL	PL-26