

DN 3A - OGORU

PROFIL LONGITUDINAL
KM 30+940 - KM 31+240

DJ 201 - AXINTELE

0.06%
566.85

PR=65.000m.	66.15 66.15	66.17 66.17	66.19 66.19	66.20 66.20	66.22 66.22	66.23 66.23	66.25 66.25	66.26 66.26	66.28 66.28	66.30 66.30	66.31 66.31	66.33 66.33	66.34 66.34	66.36 66.36	66.37 66.37	66.39 66.39	
COTE PROIECT	67.226	67.262	67.298	67.334	67.370	67.384	67.390	67.396	67.402	67.408	67.413	67.419	67.425	67.431	67.437	67.443	
COTE TEREN	66.911	66.956	66.989	67.012	67.000	66.988	66.989	66.990	67.019	67.068	67.081	67.068	67.062	67.057	67.078	67.126	
DISTANTE CUMULATE	30+940.0	30+960.0	30+980.0	31+000.0	31+020.0	31+040.0	31+060.0	31+080.0	31+100.0	31+120.0	31+140.0	31+160.0	31+180.0	31+200.0	31+220.0	31+240.0	
GEOMETRIE IN PLAN	D=312.73										R=-15000.00 L=71.13				D=110.03		
GEOMETRIE IN LUNG	P=0.18% L=114.20					P=0.03% L=214.62											P
AMENAJARE CURBE	Q=2.50%																

PĂDURE M. FLORICA

ROMANIA

M.D.R.T.

NR. 08708

3

2022

S.C. EXPERT PROIECT 2002 S.R.L.







București, Romania

3

2022

LEGENDA


	Linie rosie
	Linie teren existent
	Scurgerea apelor pluviale

VERIFICARE	NUME SI PRENUME	SEMNATURA	CERINTA	NR. REFERAT	
VERIFICATOR	Ing. F. Padure		A4,B2,D	REFERAT NR. 84/29.04.2014	
	S.C. EXPERT PROIECT 2002 S.R.L.			BENEFICIAR:	PROIECT NR.
	BUCURESTI			CONSILIUL JUDETEAN IALOMITA	P 301
PROIECTAT	Ing. Anca Gheorghiu		SCARA	MODERNIZARE DRUM JUDETEAN DJ 313, Km 22+607 - Km 35+087, I.M. JUDET CALARASI - AXINTELE, JUDETUL IALOMITA	FAZA:
VERIFICAT	Ing. Silviu Bratosin		1:1000 1:100		P.Th.+D.E.
SEF LUCRARE	Ing. Florian Pasare		2014	PROFIL LONGITUDINAL	PL-27

DN 3A - OGORU


PROFIL LONGITUDINAL KM 31+260 - KM 31+560

DJ 201 - AXINTELE

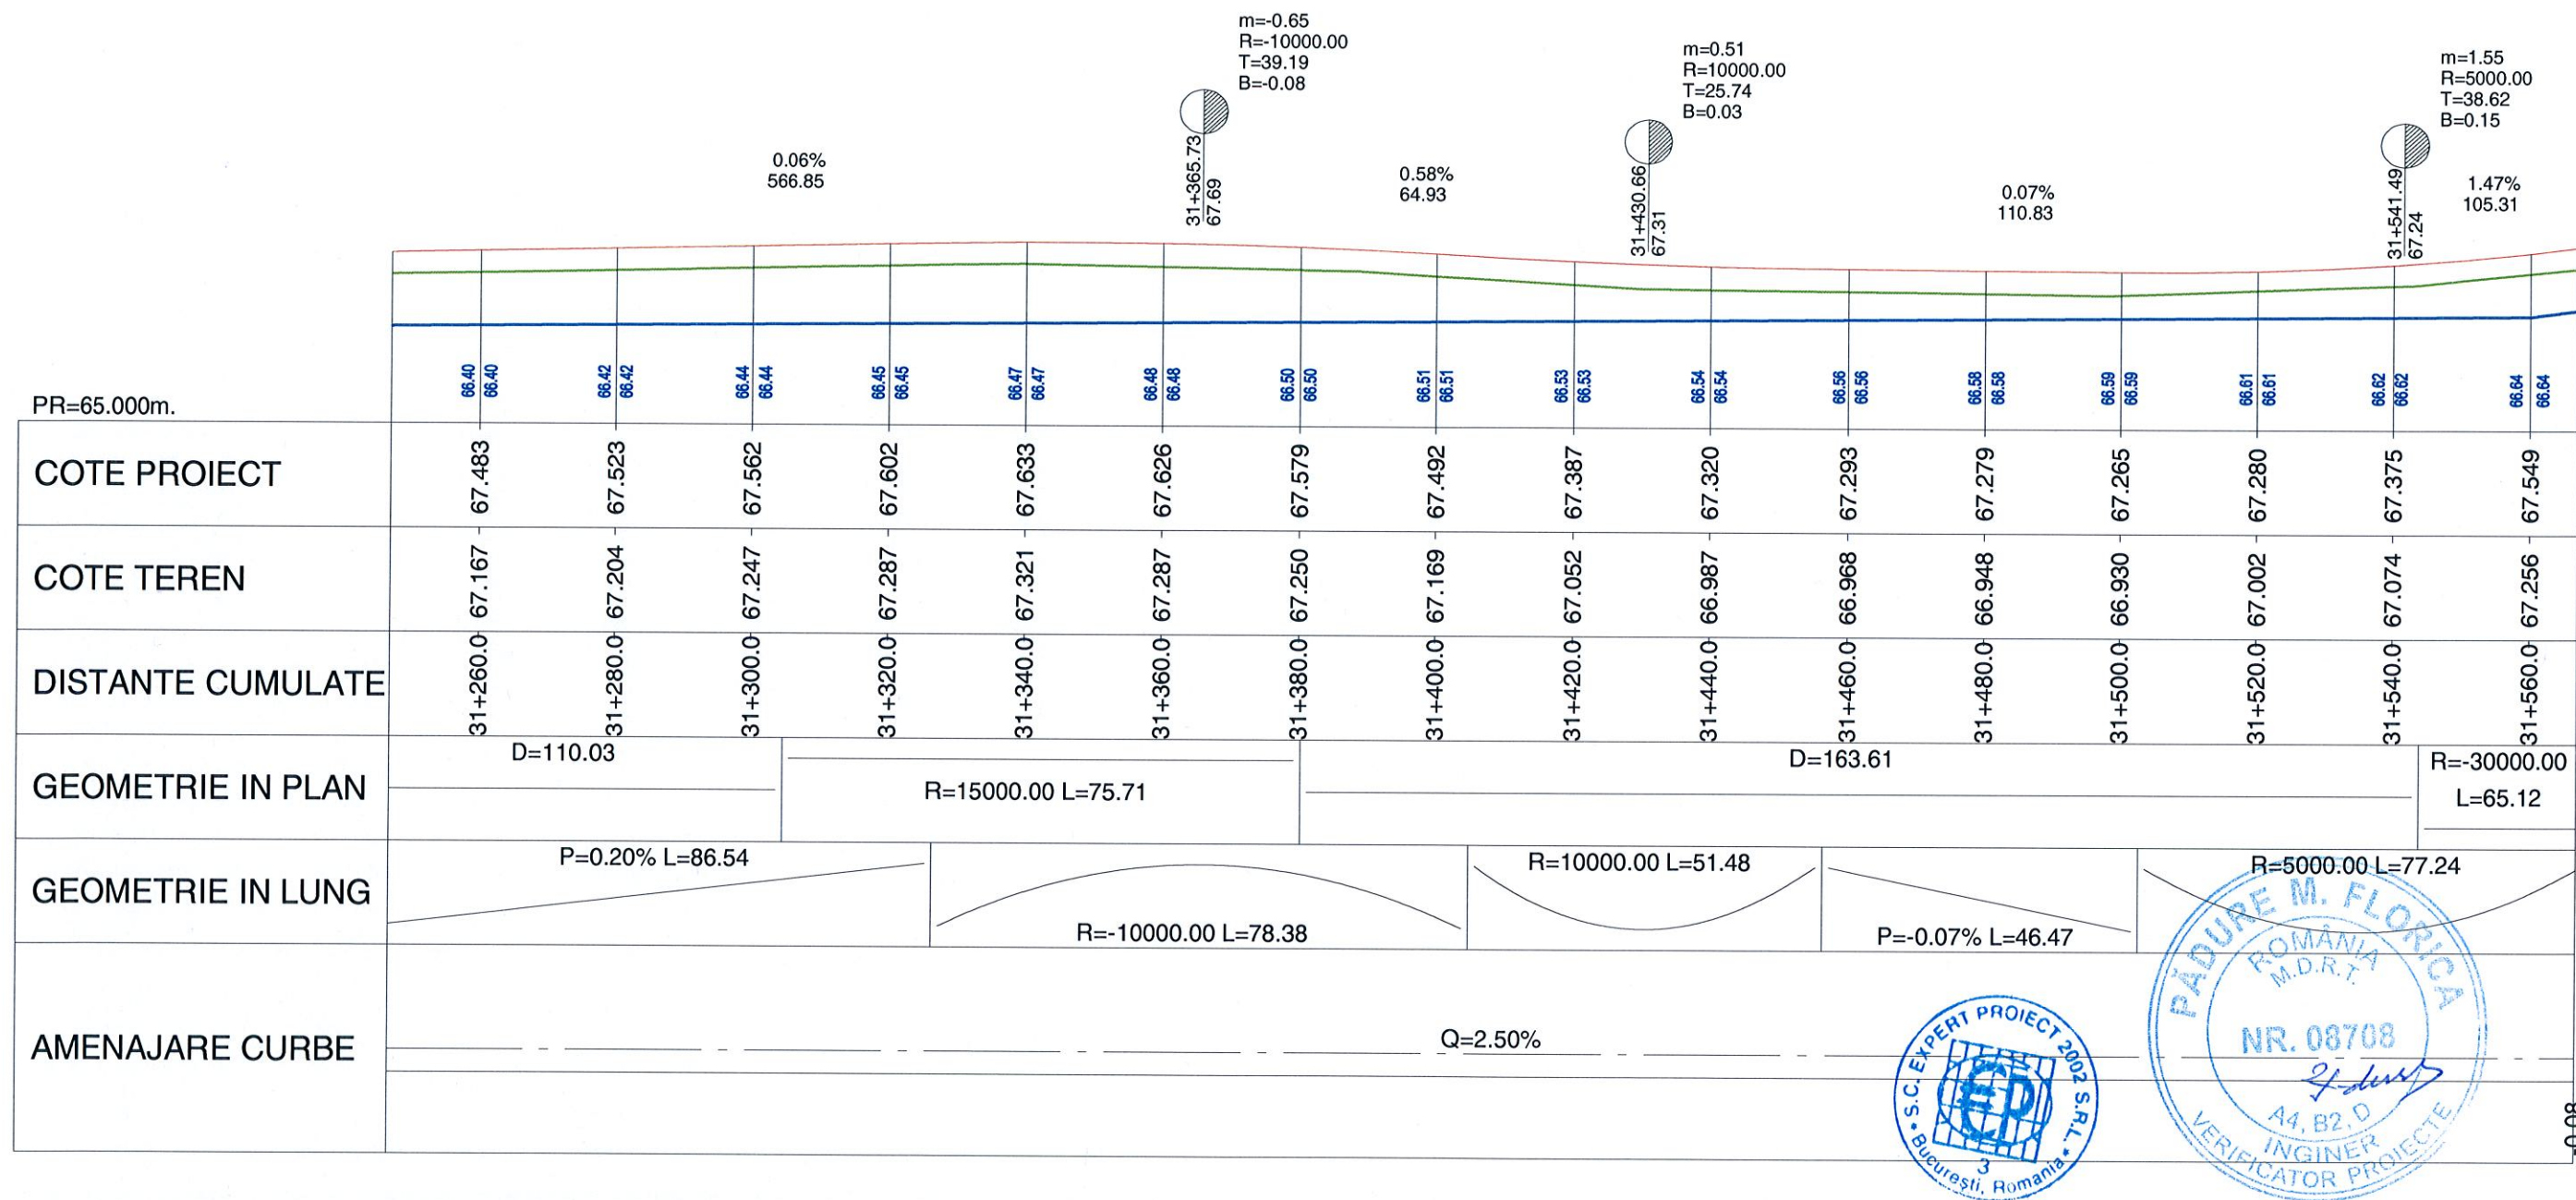

LEGENDA


— Linie rosie
 — Linie teren existent
 — Scurgerea apelor pluviale

VERIFICARE	NUME SI PRENUME	SEMNATURA	CERINTA	NR. REFERAT	
VERIFICATOR	Ing. F. Padure	<i>F. Padure</i>	A4,B2,D	REFERAT NR. 84/29.04.2014	
	 S.C. EXPERT PROIECT 2002 S.R.L. BUCURESTI		 BENEFICIAR: CONSILIUL JUDEȚEAN IALOMITA		
PROIECTAT	Ing. Anca Gheorghiu	<i>AG</i>	SCARA	MODERNIZARE DRUM JUDEȚEAN DJ 313, Km 22+607 - Km 35+087, JIM. JUDET CALARASI - AXINTELE, JUDETUL IALOMITA	PROIECT NR. P 301
VERIFICAT	Ing. Silviu Bratosin	<i>S. Bratosin</i>	1:1000 1:100		FAZA: P.Th.+D.E.
SEF LUCRARE	Ing. Florian Pasare	<i>F. Pasare</i>	2014	PROFIL LONGITUDINAL	PL-28

DN 3A - OGORU


PROFIL LONGITUDINAL KM 31+580 - KM 31+880

DJ 201 - AXINTELE

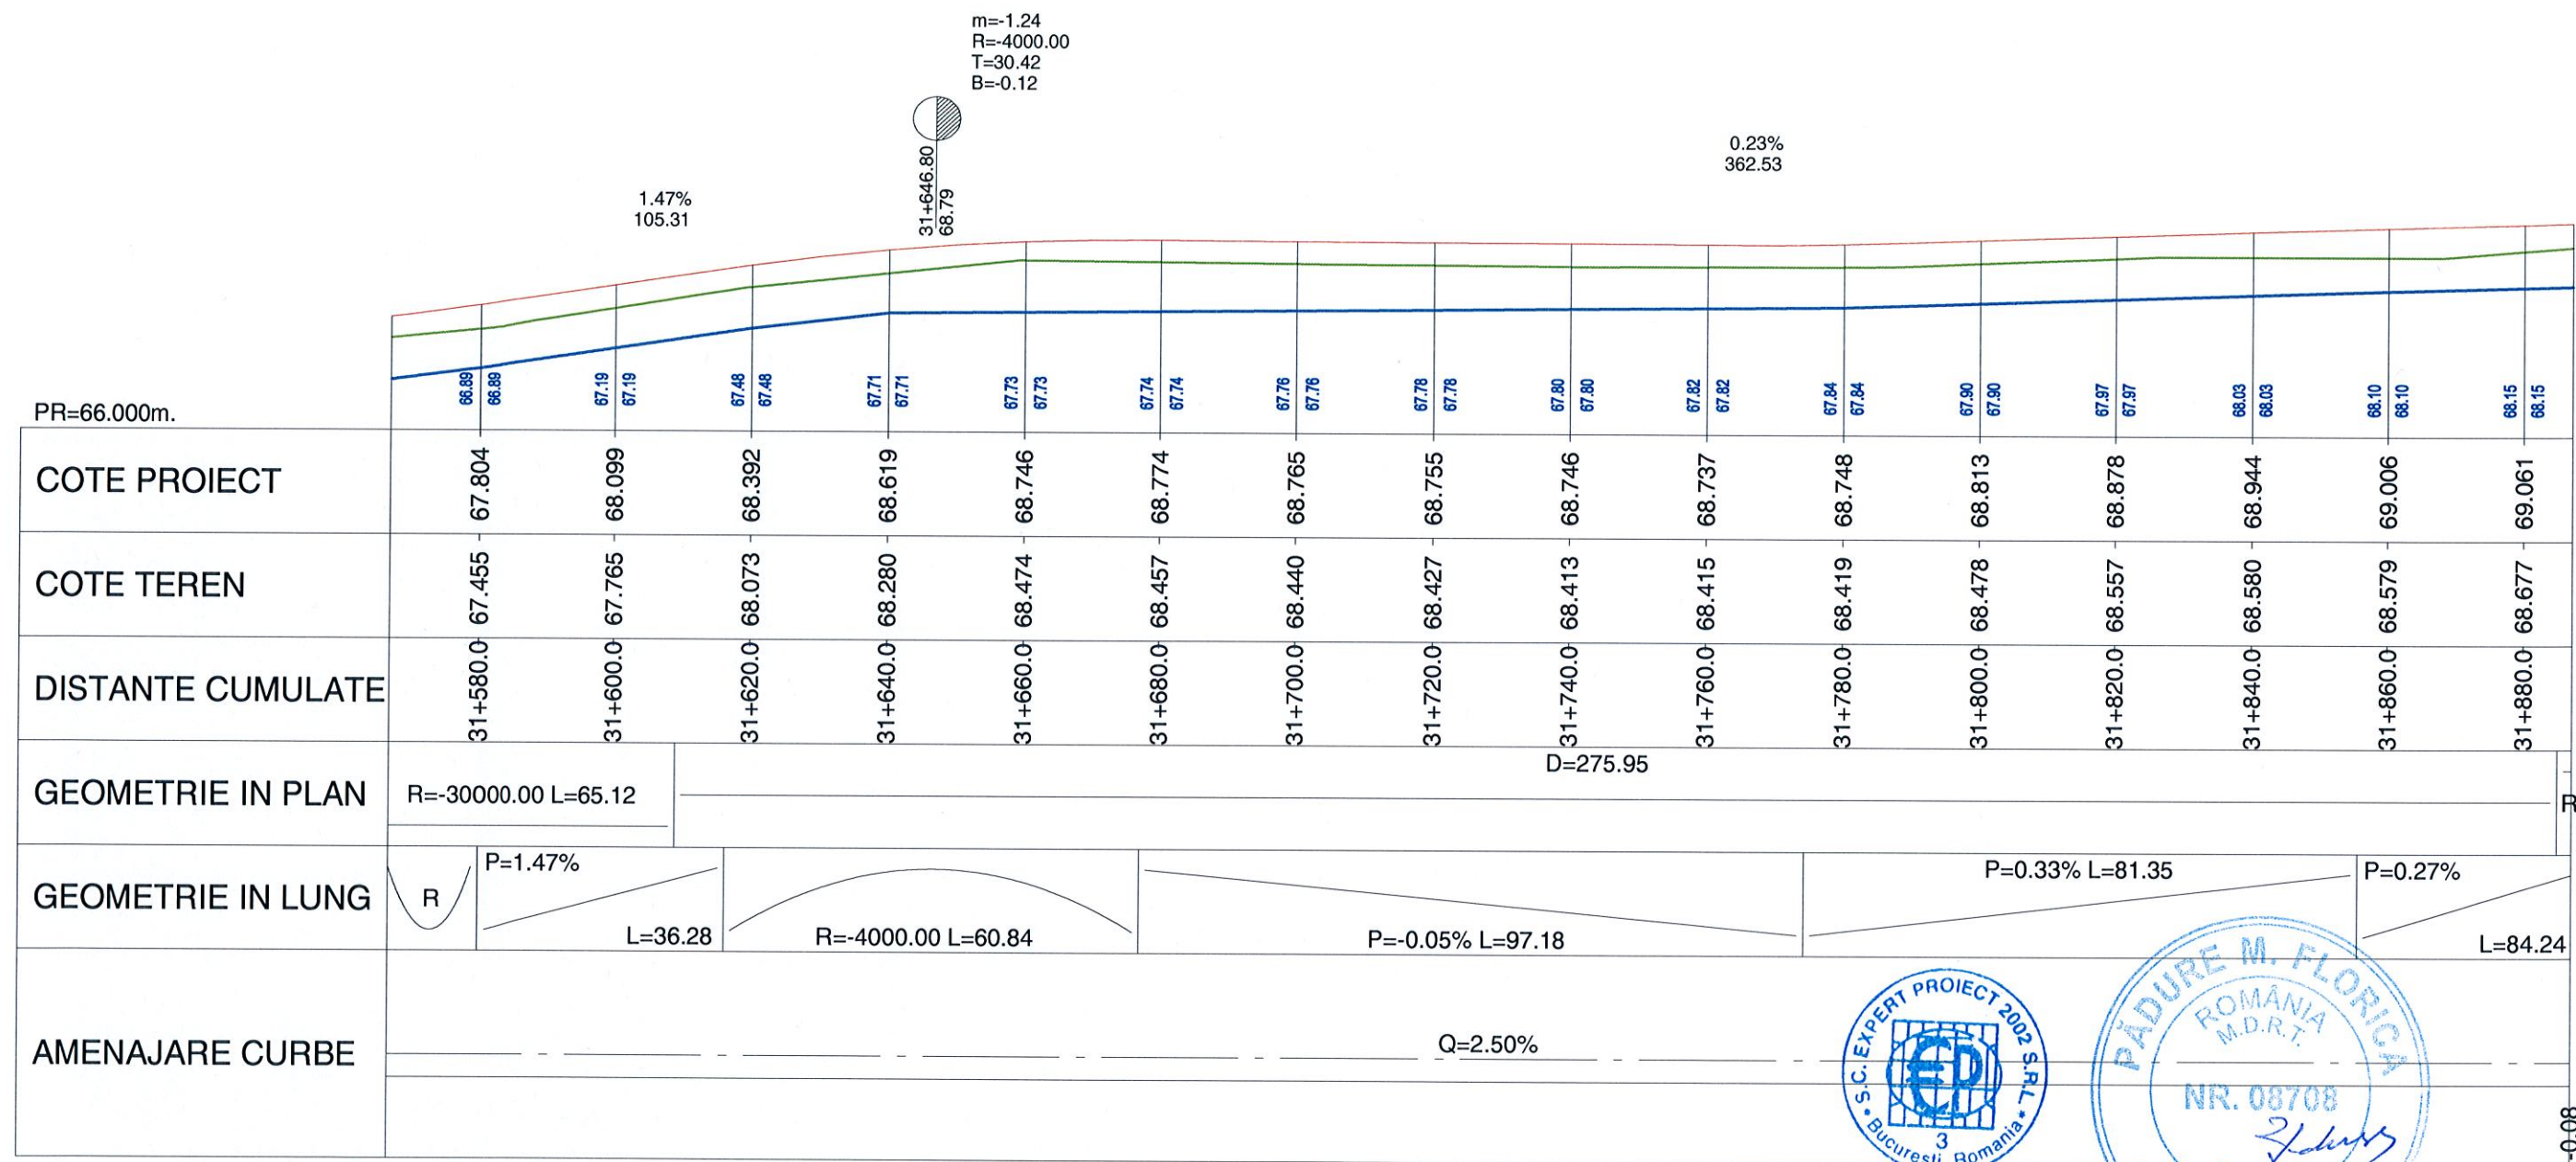

LEGENDA


— Linie rosie
 — Linie teren existent
 — Scurgerea apelor pluviale

VERIFICARE	NUME SI PRENUME	SEMNATURA	CERINTA	NR. REFERAT	
VERIFICATOR	Ing. F. Padure	<i>F. Padure</i>	A4,B2,D	REFERAT NR. 84/29.04.2014	
	 S.C. EXPERT PROIECT 2002 S.R.L. BUCURESTI		 BENEFICIAR: CONSILIUL JUDEȚEAN IALOMITA	PROIECT NR. P 301	
PROIECTAT	Ing. Anca Gheorghiu	<i>AG</i>	SCARA	MODERNIZARE DRUM JUDEȚEAN DJ 313, Km 22+607 - Km 35+087, J.M. JUDET CALARASI - AXINTELE, JUDETUL IALOMITA	FAZA:
VERIFICAT	Ing. Silviu Bratosin	<i>S. Bratosin</i>	1:1000 1:100		P.Th.+D.E.
SEF LUCRARE	Ing. Florian Pasare	<i>F. Pasare</i>	2014	PROFIL LONGITUDINAL	PL-29

DN 3A - OGORU




PROFIL LONGITUDINAL
KM 31+900 - KM 32+200

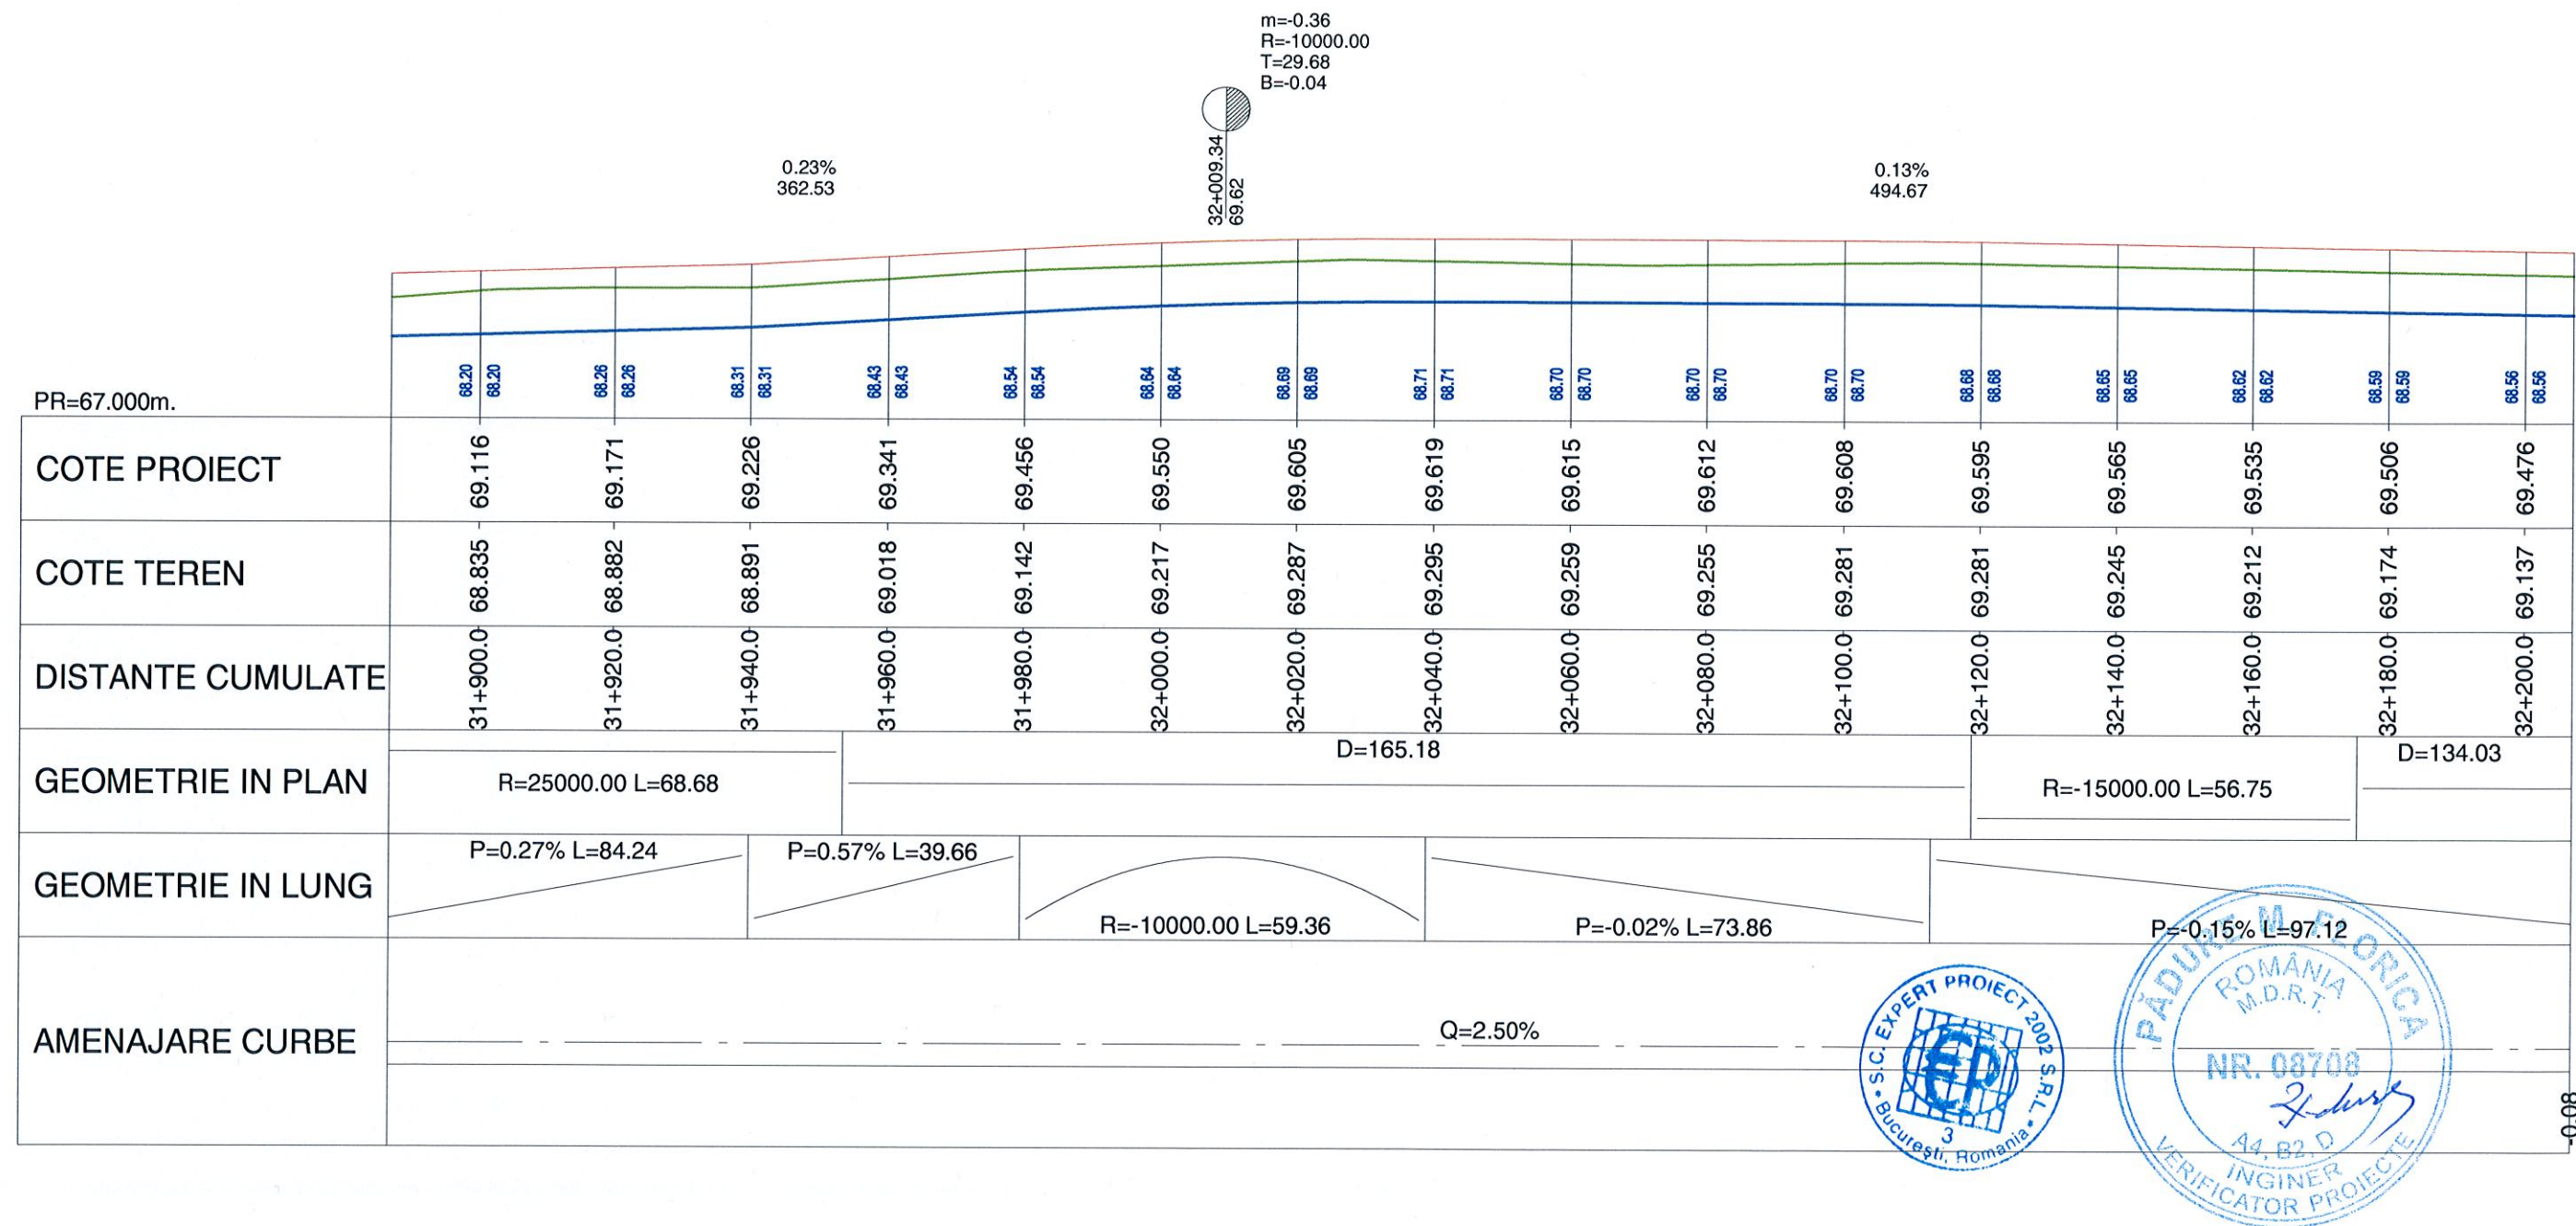DJ 201 - AXINTELE



LEGENDA


Linie rosie
Linie teren existent
Scurgerea apelor pluviale

VERIFICARE	NUME SI PRENUME	SEMNATURA	CERINTA	NR. REFERAT	
VERIFICATOR	Ing. F. Padure		A4,B2,D	REFERAT NR. 84/29.04.2014	
	S.C. EXPERT PROIECT 2002 S.R.L. BUCURESTI			BENEFICIAR: CONSILIUL JUDETEAN IALOMITA	PROIECT NR. P 301
PROIECTAT	Ing. Anca Gheorghiu		SCARA	MODERNIZARE DRUM JUDETEAN DJ 313, Km 22+607 - Km 35+087, LIM. JUDET CALARASI - AXINTELE, JUDETUL IALOMITA	FAZA: P.Th.+D.E.
VERIFICAT	Ing. Silviu Bratosin		1:1000 1:100		
SEF LUCRARE	Ing. Florian Pasare		2014	PROFIL LONGITUDINAL	PL-30

DN 3A - OGORU

PROFIL LONGITUDINAL KM 32+220 - KM 32+520

DJ 201 - AXINTELE

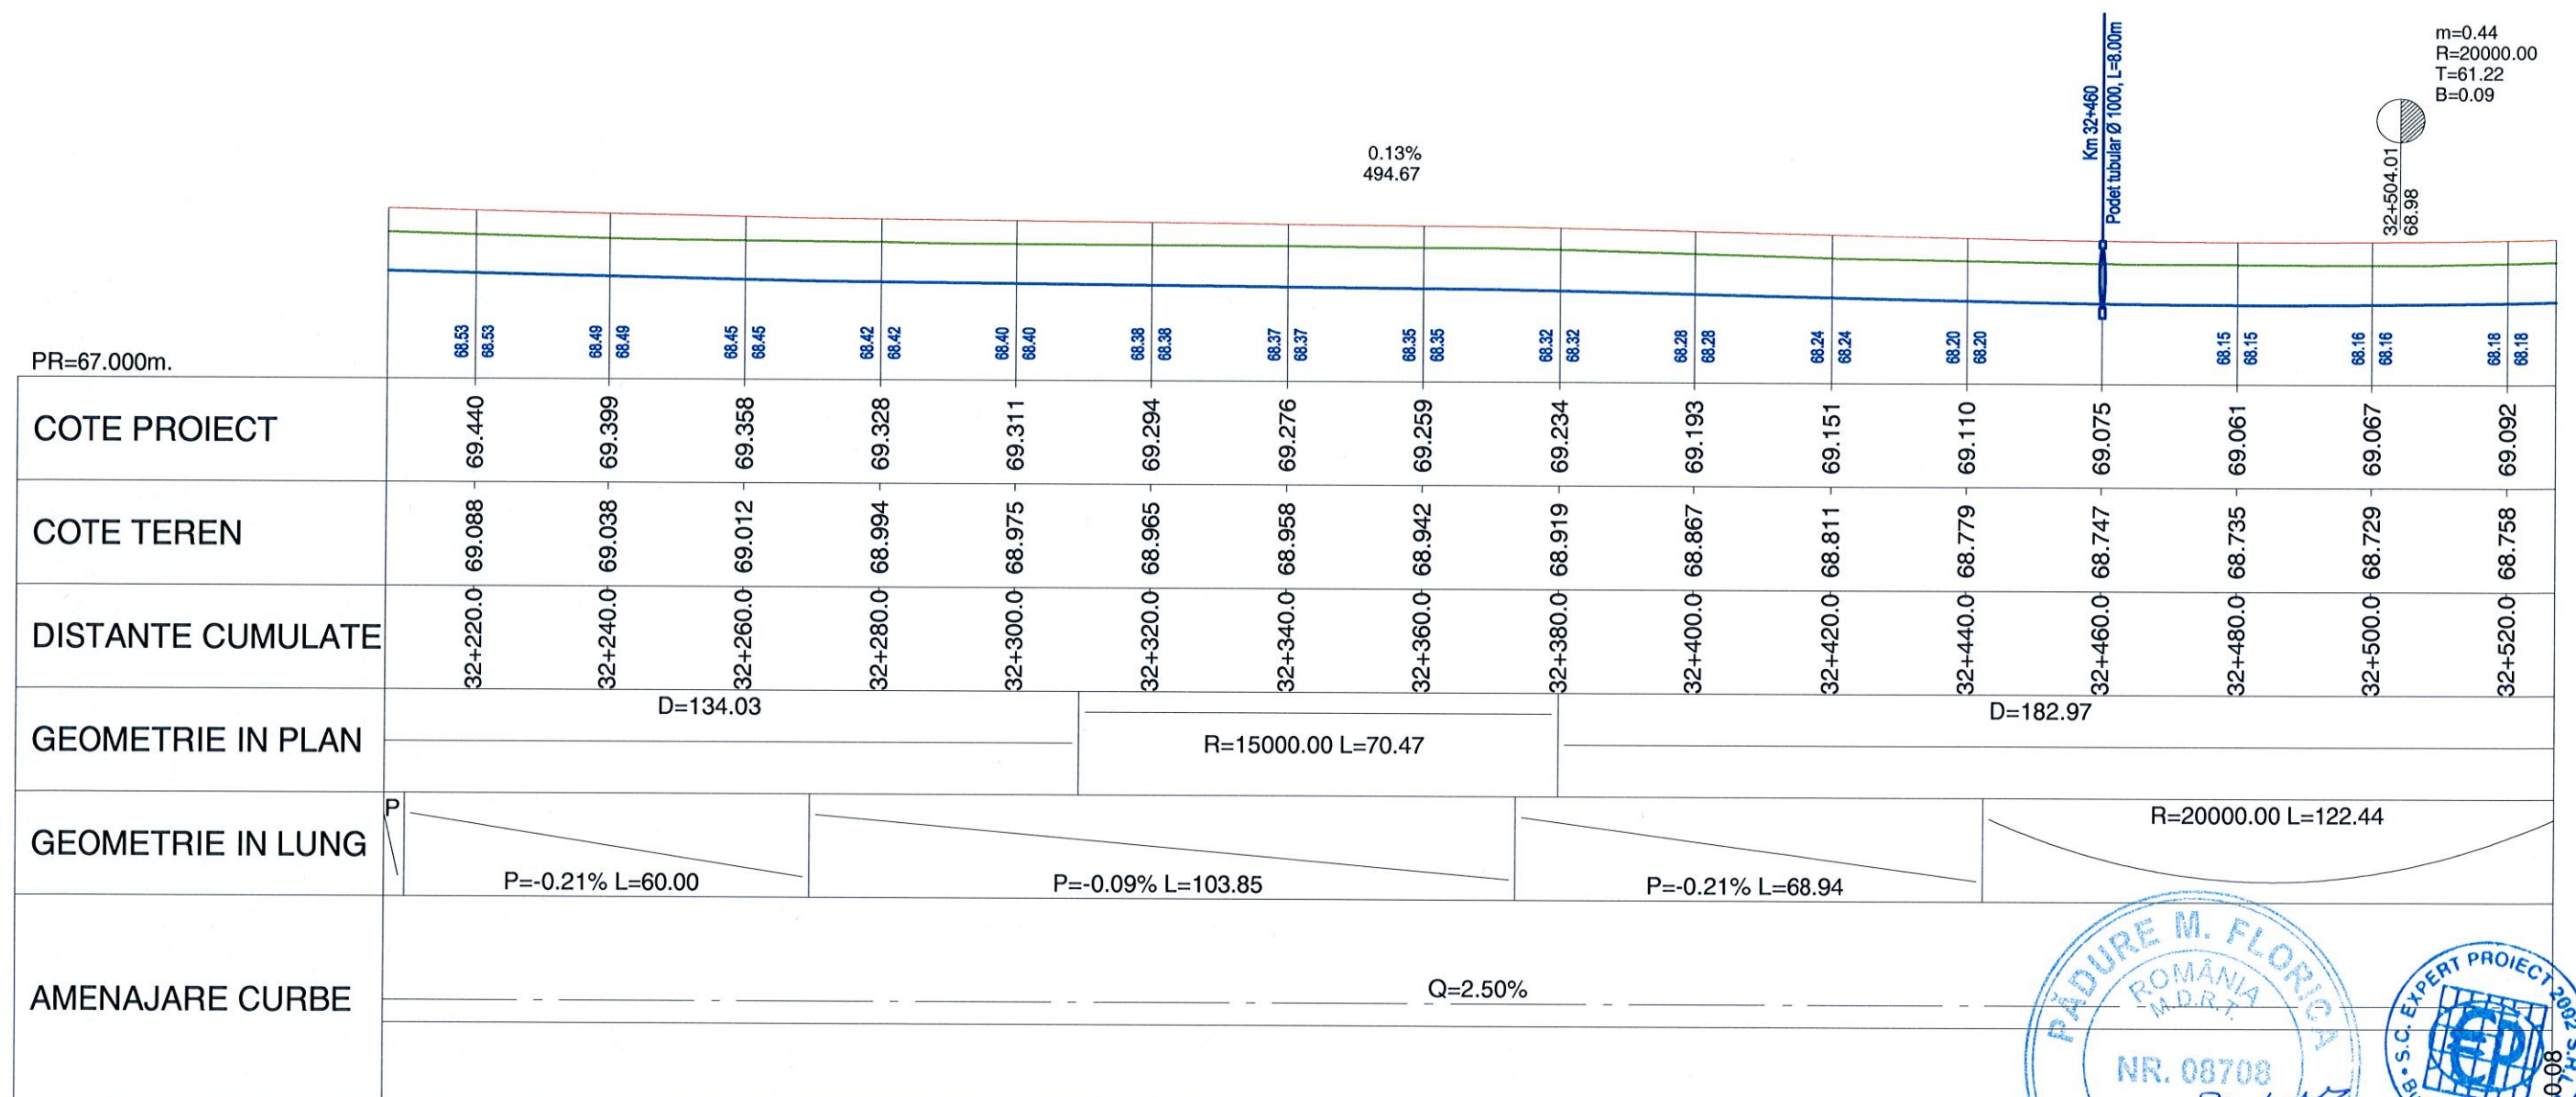

LEGENDA

— Linie rosie
 — Linie teren existent
 — Scurgereea apelor pluviale

VERIFICARE	NUME SI PRENUME	SEMNTURA	CERINTA	NR. REFERAT	
VERIFICATOR	Ing. F. Padure		A4,B2,D	REFERAT NR. 84/29.04.2014	
	S.C. EXPERT PROIECT 2002 S.R.L. BUCURESTI			BENEFICIAR: CONSILIUL JUDETEAN IALOMITA	PROIECT NR. P 301
PROIECTAT	Ing. Anca Gheorghiu		SCARA	MODERNIZARE DRUM JUDETEAN DJ 313, Km 22+607 - Km 35+087, I.M. JUDET CALARASI - AXINTELE, JUDETUL IALOMITA	FAZA: P.Th.+D.E.
VERIFICAT	Ing. Silviu Bratosin		1:1000 1:100		
SEF LUCRARE	Ing. Florian Pasare		2014	PROFIL LONGITUDINAL	PL-31

DN 3A - OGORU

PROFIL LONGITUDINAL KM 32+540 - KM 32+840

DJ 201 - AXINTELE

$m=-0.52$
 $R=-12000.00$
 $T=26.75$
 $B=-0.03$

0.31%
 337.73

$32+841.74$
 70.01

PR=67.000m.

COTE PROIECT	69.138	69.204	69.284	69.365	69.446	69.527	69.587	69.633	69.680	69.726	69.773	69.819	69.866	69.912	69.958	69.979
COTE TEREN	68.802	68.880	68.958	69.021	69.096	69.191	69.263	69.308	69.354	69.387	69.421	69.477	69.534	69.591	69.646	69.649
DISTANTE CUMULATE	32+540.0	32+560.0	32+580.0	32+600.0	32+620.0	32+640.0	32+660.0	32+680.0	32+700.0	32+720.0	32+740.0	32+760.0	32+780.0	32+800.0	32+820.0	32+840.0
GEOMETRIE IN PLAN	D=182.97		R=25000.00 L=60.50			D=217.48										R
GEOMETRIE IN LUNG	R=20000.00 L=122.44		P=0.40% L=82.73				P=0.23% L=167.02								R=-12000.00 L=53.50	
AMENAJARE CURBE	Q=2.50%															

PERT PROIECT 200

PĂDURE M. FLORICA

ROMANIA

M.D.R.T.

NR. 08708

0-08

LEGENDA

Linie rosie
 Linie teren existent
 Scurgerea apelor pluviale

VERIFICARE	NUME SI PRENUME	SEMNATURA	CERINTA	NR. REFERAT	
VERIFICATOR	Ing. F. Padure	<i>F. Padure</i>	A4,B2,D	REFERAT NR. 84/29.04.2014	
 S.C. EXPERT PROIECT 2002 S.R.L. BUCURESTI		 BENEFICIAR: CONSILIUL JUDEȚEAN IALOMITA		PROIECT NR. P 301	
PROIECTAT	Ing. Anca Gheorghiu	<i>AG</i>	SCARA	MODERNIZARE DRUM JUDEȚEAN DJ 313, Km 22+607 - Km 35+087, LIM. JUDEȚ CALARASI - AXINTELE, JUDEȚUL IALOMITA	FAZA:
VERIFICAT	Ing. Silviu Bratosin	<i>S. Bratosin</i>	1:1000 1:100		P.Th.+D.E.
SEF LUCRARE	Ing. Florian Pasare	<i>F. Pasare</i>	2014	PROFIL LONGITUDINAL	PL-32

DN 3A - OGORU

PROFIL LONGITUDINAL KM 32+860 - KM 33+160

DJ 201 - AXINTELE


$m=0.24$
 $R=20000.00$
 $T=45.73$
 $B=0.05$

0.21%
 146.86

0.02%
 470.24

32+988.60
 69.70

PR=67.000m.

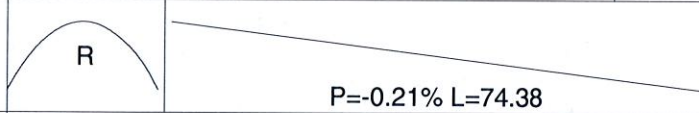COTE PROIECT	69.967	69.928	69.885	69.842	69.800	69.764	69.749	69.753	69.778	69.821	69.870	69.919	69.968	69.978	69.966	69.954	
COTE TEREN	69.568	69.553	69.520	69.473	69.433	69.424	69.411	69.424	69.444	69.467	69.521	69.575	69.626	69.658	69.644	69.615	
DISTANTE CUMULATE	32+860.0	32+880.0	32+900.0	32+920.0	32+940.0	32+960.0	32+980.0	33+000.0	33+020.0	33+040.0	33+060.0	33+080.0	33+100.0	33+120.0	33+140.0	33+160.0	
GEOMETRIE IN PLAN	R=-10000.00 L=88.11				D=295.68												
GEOMETRIE IN LUNG		P=-0.21% L=74.38				R=20000.00 L=91.47				P=0.24% L=73.07				P=-0.06% L=142.60			
AMENAJARE CURBE	Q=2.50%																

S.C. EXPERT PROIECT 2002 S.R.L.

3

București, Romania

PĂDURE M. FLORICA

ROMANIA

MDR.T.

42 08708

0-08

LEGENDA

— Linie rosie
 — Linie teren existent
 — Scurgera apelor pluviale


VERIFICARE	NUME SI PRENUME	SEMNTURA	CERINTA	NR. REFERAT	
VERIFICATOR	Ing. F. Padure		A4,B2,D	REFERAT NR. 84/29.04.2014	
 S.C. EXPERT PROIECT 2002 S.R.L. BUCURESTI			 BENEFICIAR: CONSILIUL JUDETEAN IALOMITA		PROIECT NR. P 301
PROIECTAT	Ing. Anca Gheorghiu		SCARA	MODERNIZARE DRUM JUDETEAN DJ 313, Km 22+607 - Km 35+087, LIM. JUDET CALARASI - AXINTELE, JUDETUL IALOMITA	FAZA:
VERIFICAT	Ing. Silviu Bratosin		1:1000 1:100		P.Th.+D.E.
SEF LUCRARE	Ing. Florian Pasare		2014	PROFIL LONGITUDINAL	PL-33

-0.08

DN 3A - OGORU

PROFIL LONGITUDINAL
KM 33+180 - KM 33+480

DJ 201 - AXINTELE

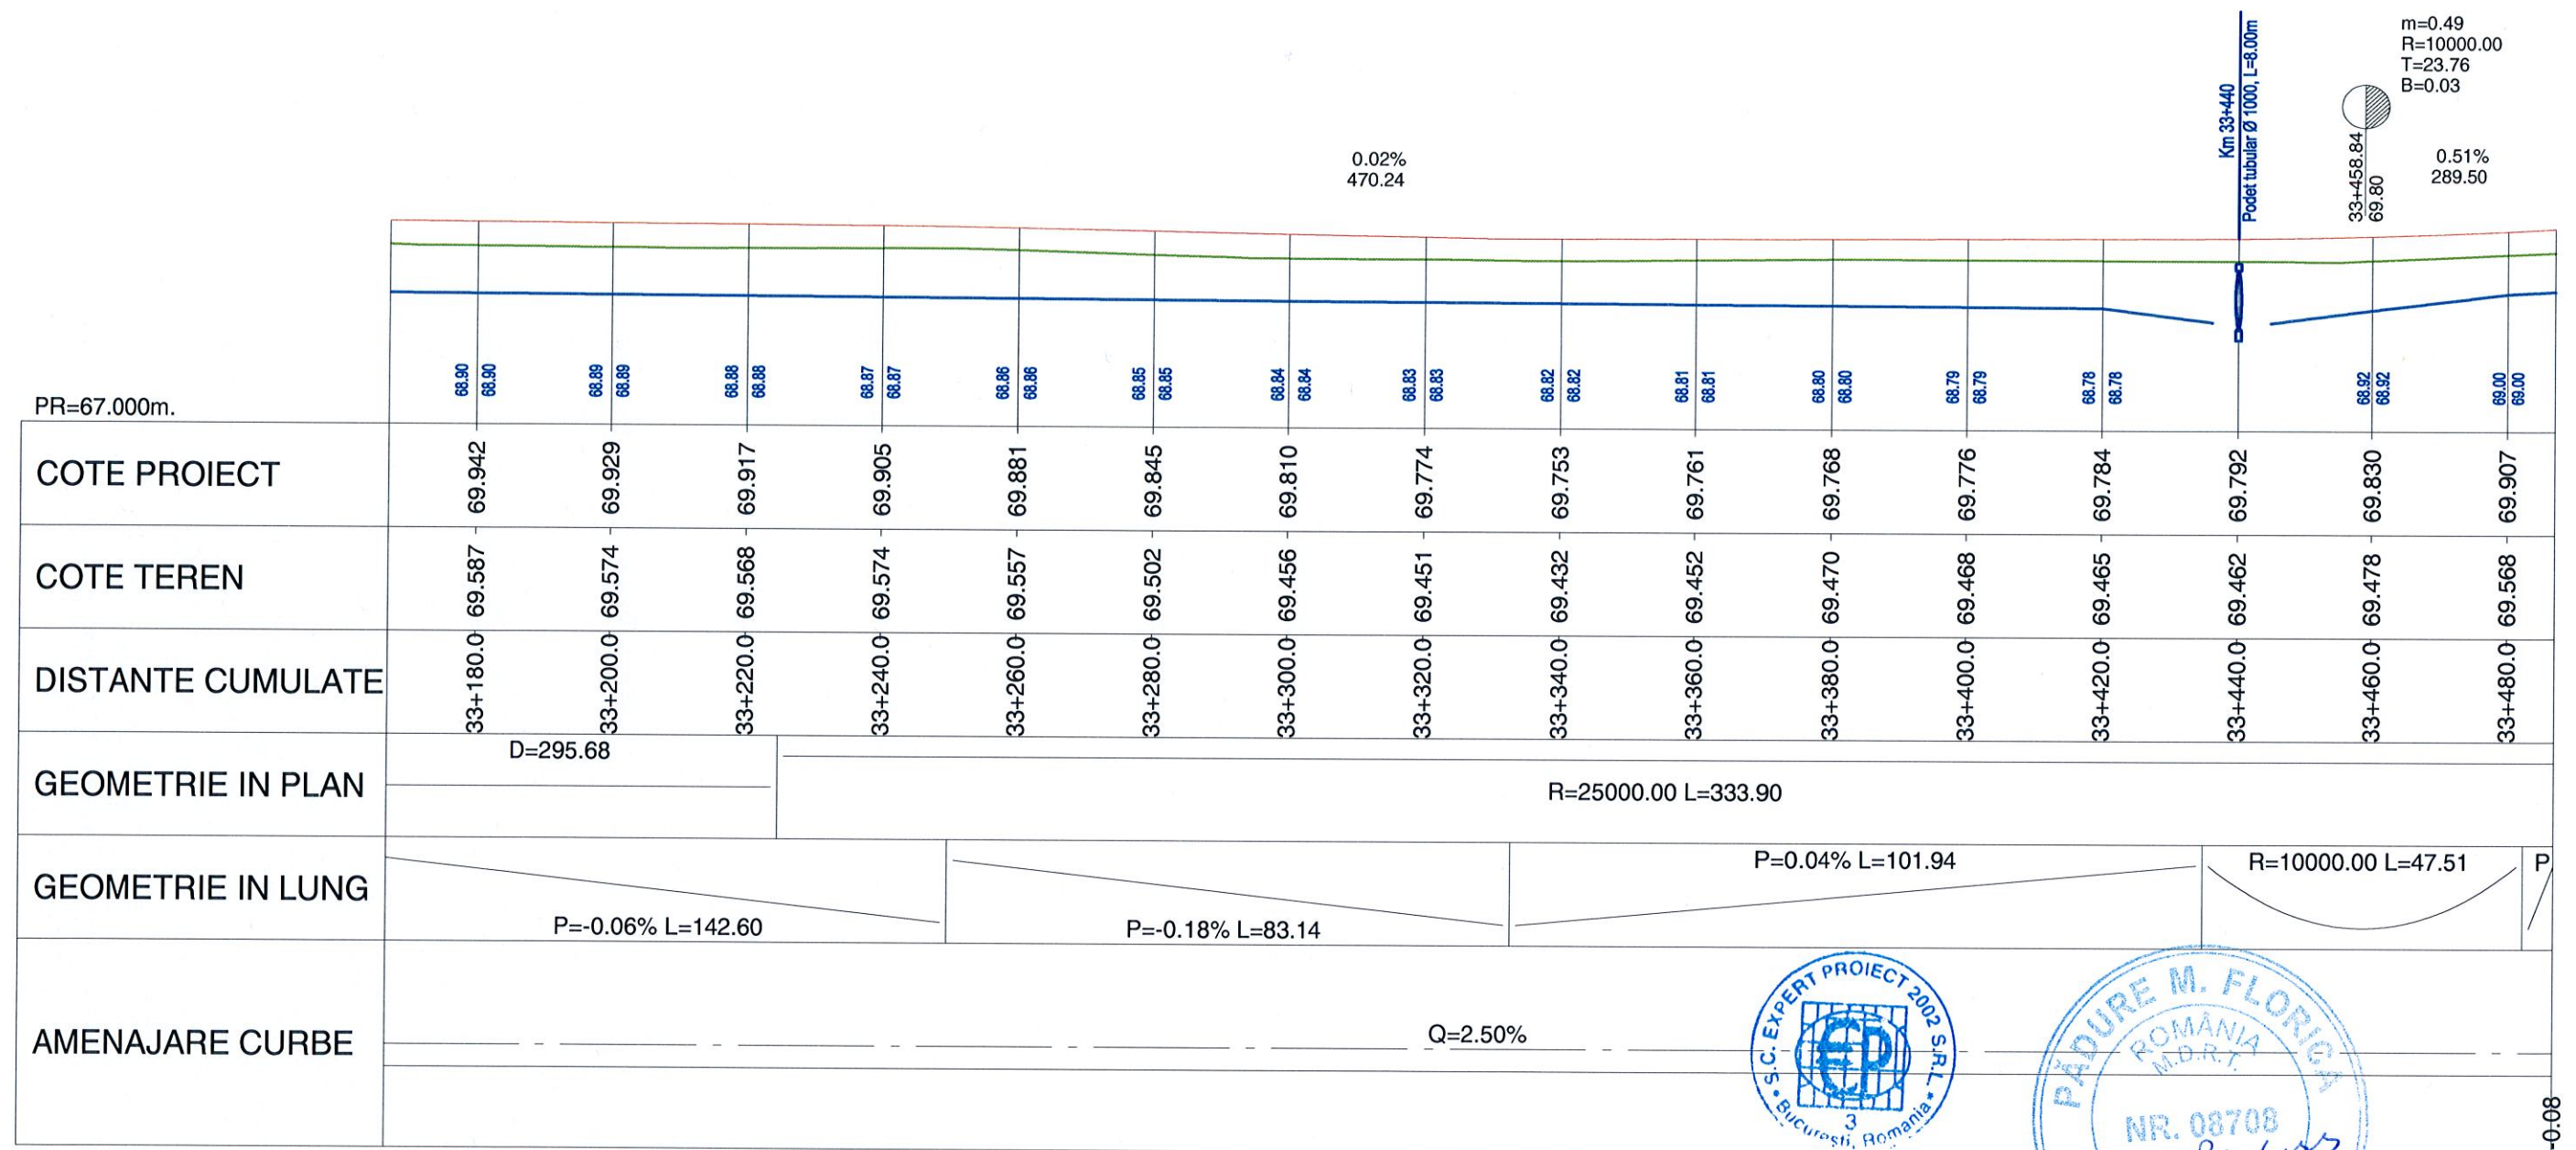

LEGENDA


— Linie rosie
— Linie teren existent
— Scurgereea apelor pluviale

VERIFICARE	NUME SI PRENUME	SEMNATURA	CERINTA	NR. REFERAT	
VERIFICATOR	Ing. F. Padure		A4,B2,D	REFERAT NR. 84/29.04.2014	
	S.C. EXPERT PROIECT 2002 S.R.L. BUCURESTI			BENEFICIAR: CONSILIUL JUDEȚEAN IALOMITA	PROIECT NR. P 301
PROIECTAT	Ing. Anca Gheorghiu		SCARA	MODERNIZARE DRUM JUDEȚEAN DJ 313, Km 22+607 - Km 35+087, J.M. JUDET CALARASI - AXINTELE, JUDETUL IALOMITA	FAZA: P.Th.+D.E.
VERIFICAT	Ing. Silviu Bratosin		1:1000 1:100		
SEF LUCRARE	Ing. Florian Pasare		2014	PROFIL LONGITUDINAL	PL-34

DN 3A - OGORU


PROFIL LONGITUDINAL
KM 33+500 - KM 33+800

DJ 201 - AXINTELE

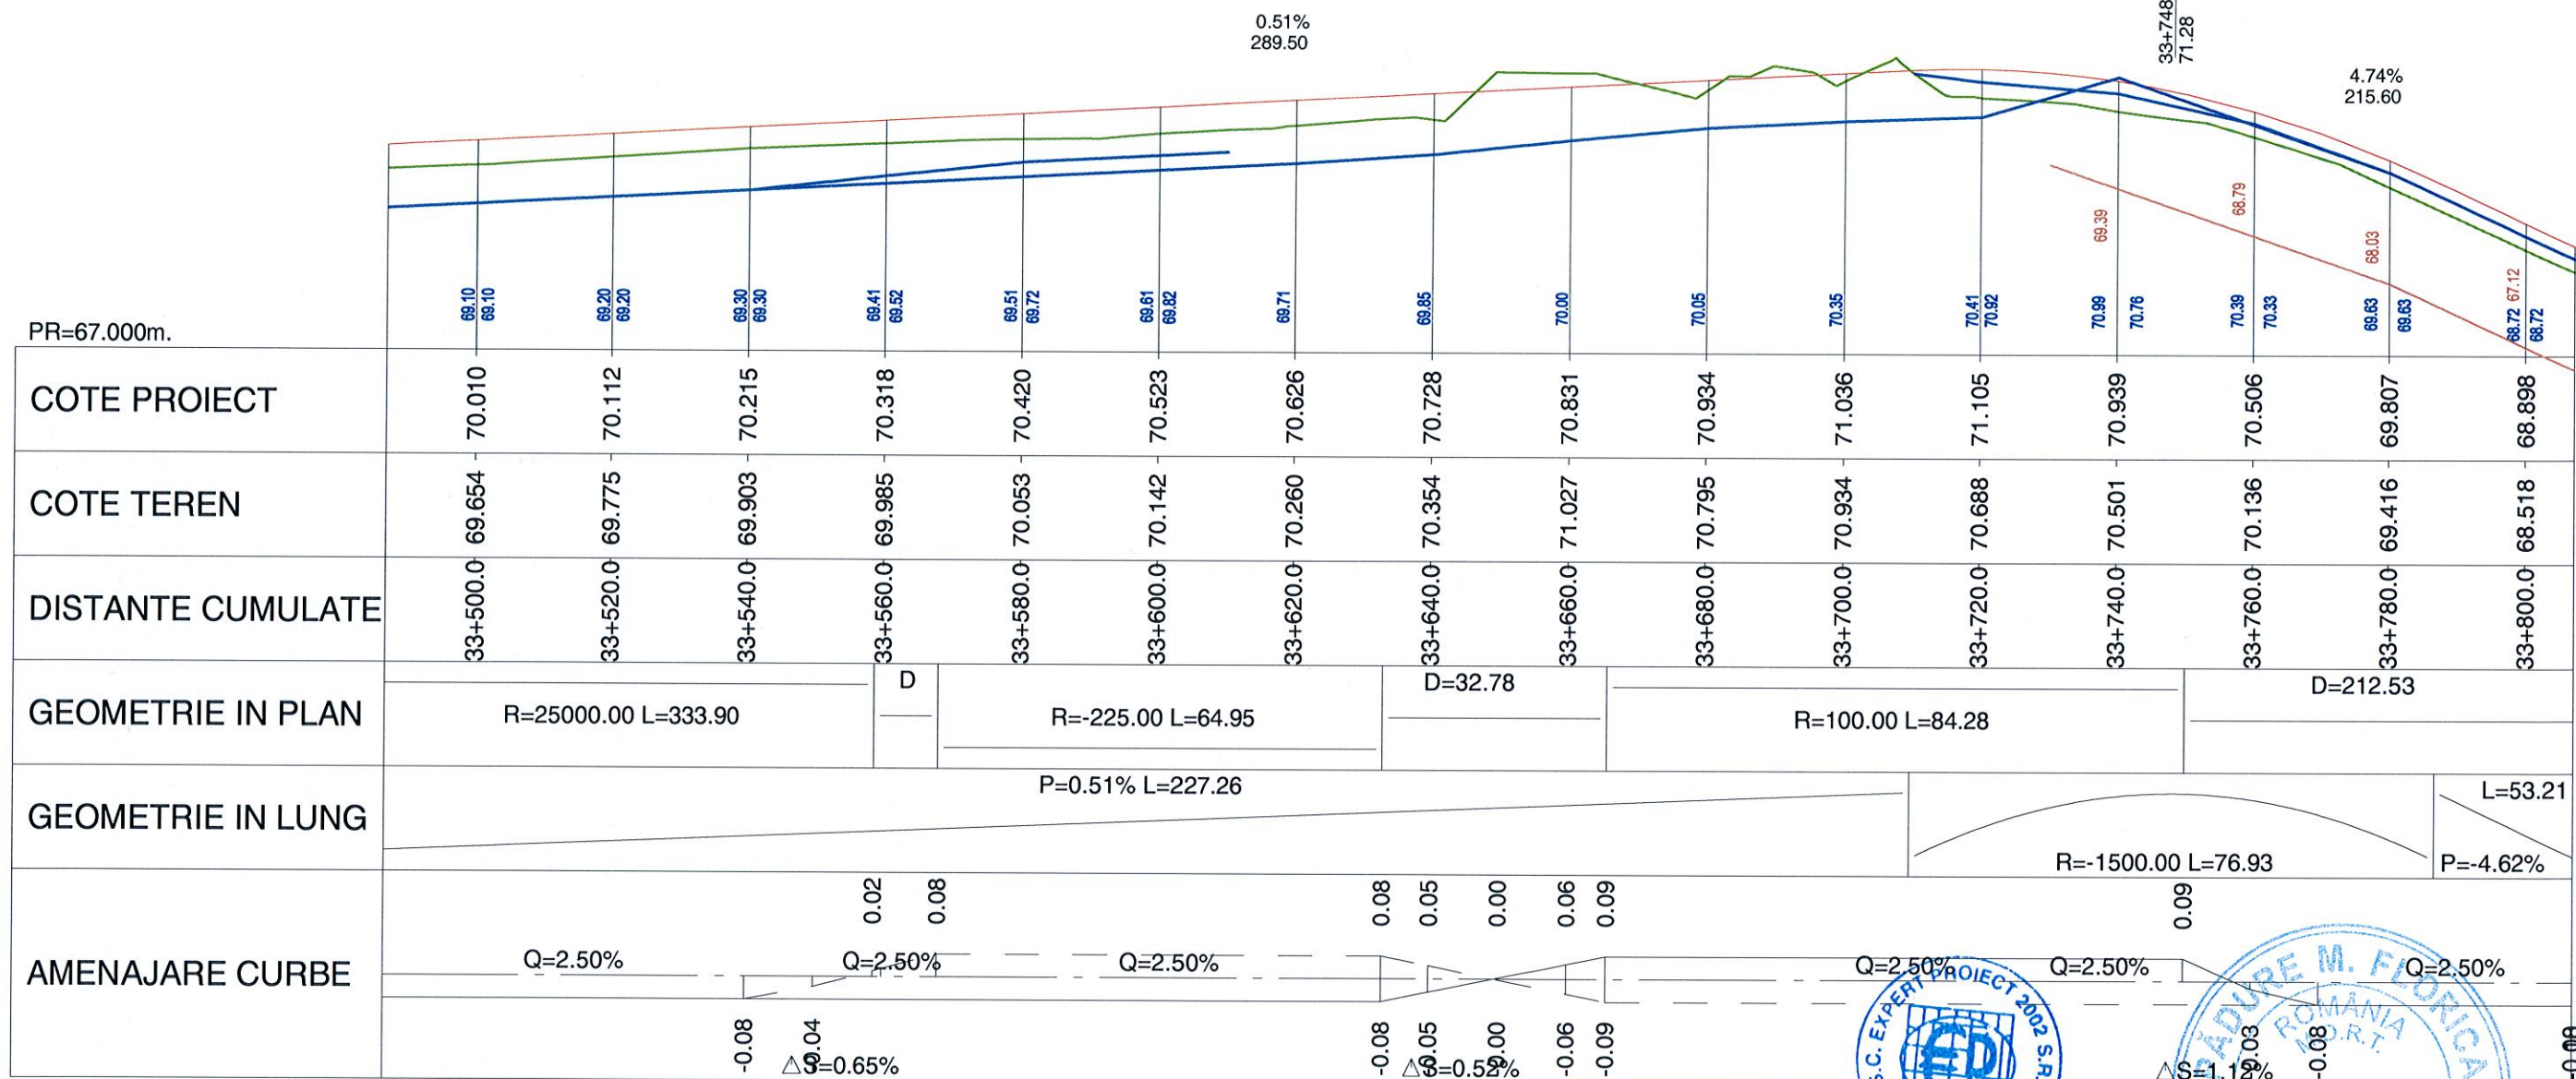m=-5.25
R=-1500.00
T=38.48
B=-0.49

LEGENDA


— Linie rosie
— Linie teren existent
— Scurgere apelor pluviale
— Dren longitudinal

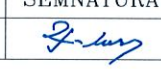VERIFICARE	NUME SI PRENUME	SEMNATURA	CERINTA	NR. REFERAT	
VERIFICATOR	Ing. F. Padure		A4,B2,D	REFERAT NR. 84/29.04.2014	
PROIECTAT	Ing. Anca Gheorghiu		SCARA	BENEFICIAR: CONSILIUL JUDETEAN IALOMITA	PROIECT NR. P 301
VERIFICAT	Ing. Silviu Bratosin		1:1000 1:100	MODERNIZARE DRUM JUDETEAN DJ 313, Km 22+607 - Km 35+087, I.M. JUDET CALARASI - AXINTELE, JUDETUL IALOMITA	FAZA: P.Th.+D.E.
SEF LUCRARE	Ing. Florian Pasare		2014	PROFIL LONGITUDINAL	PL-35

DN 3A - OGORU

PROFIL LONGITUDINAL KM 33+820 - KM 34+120

DJ 201 - AXINTELE

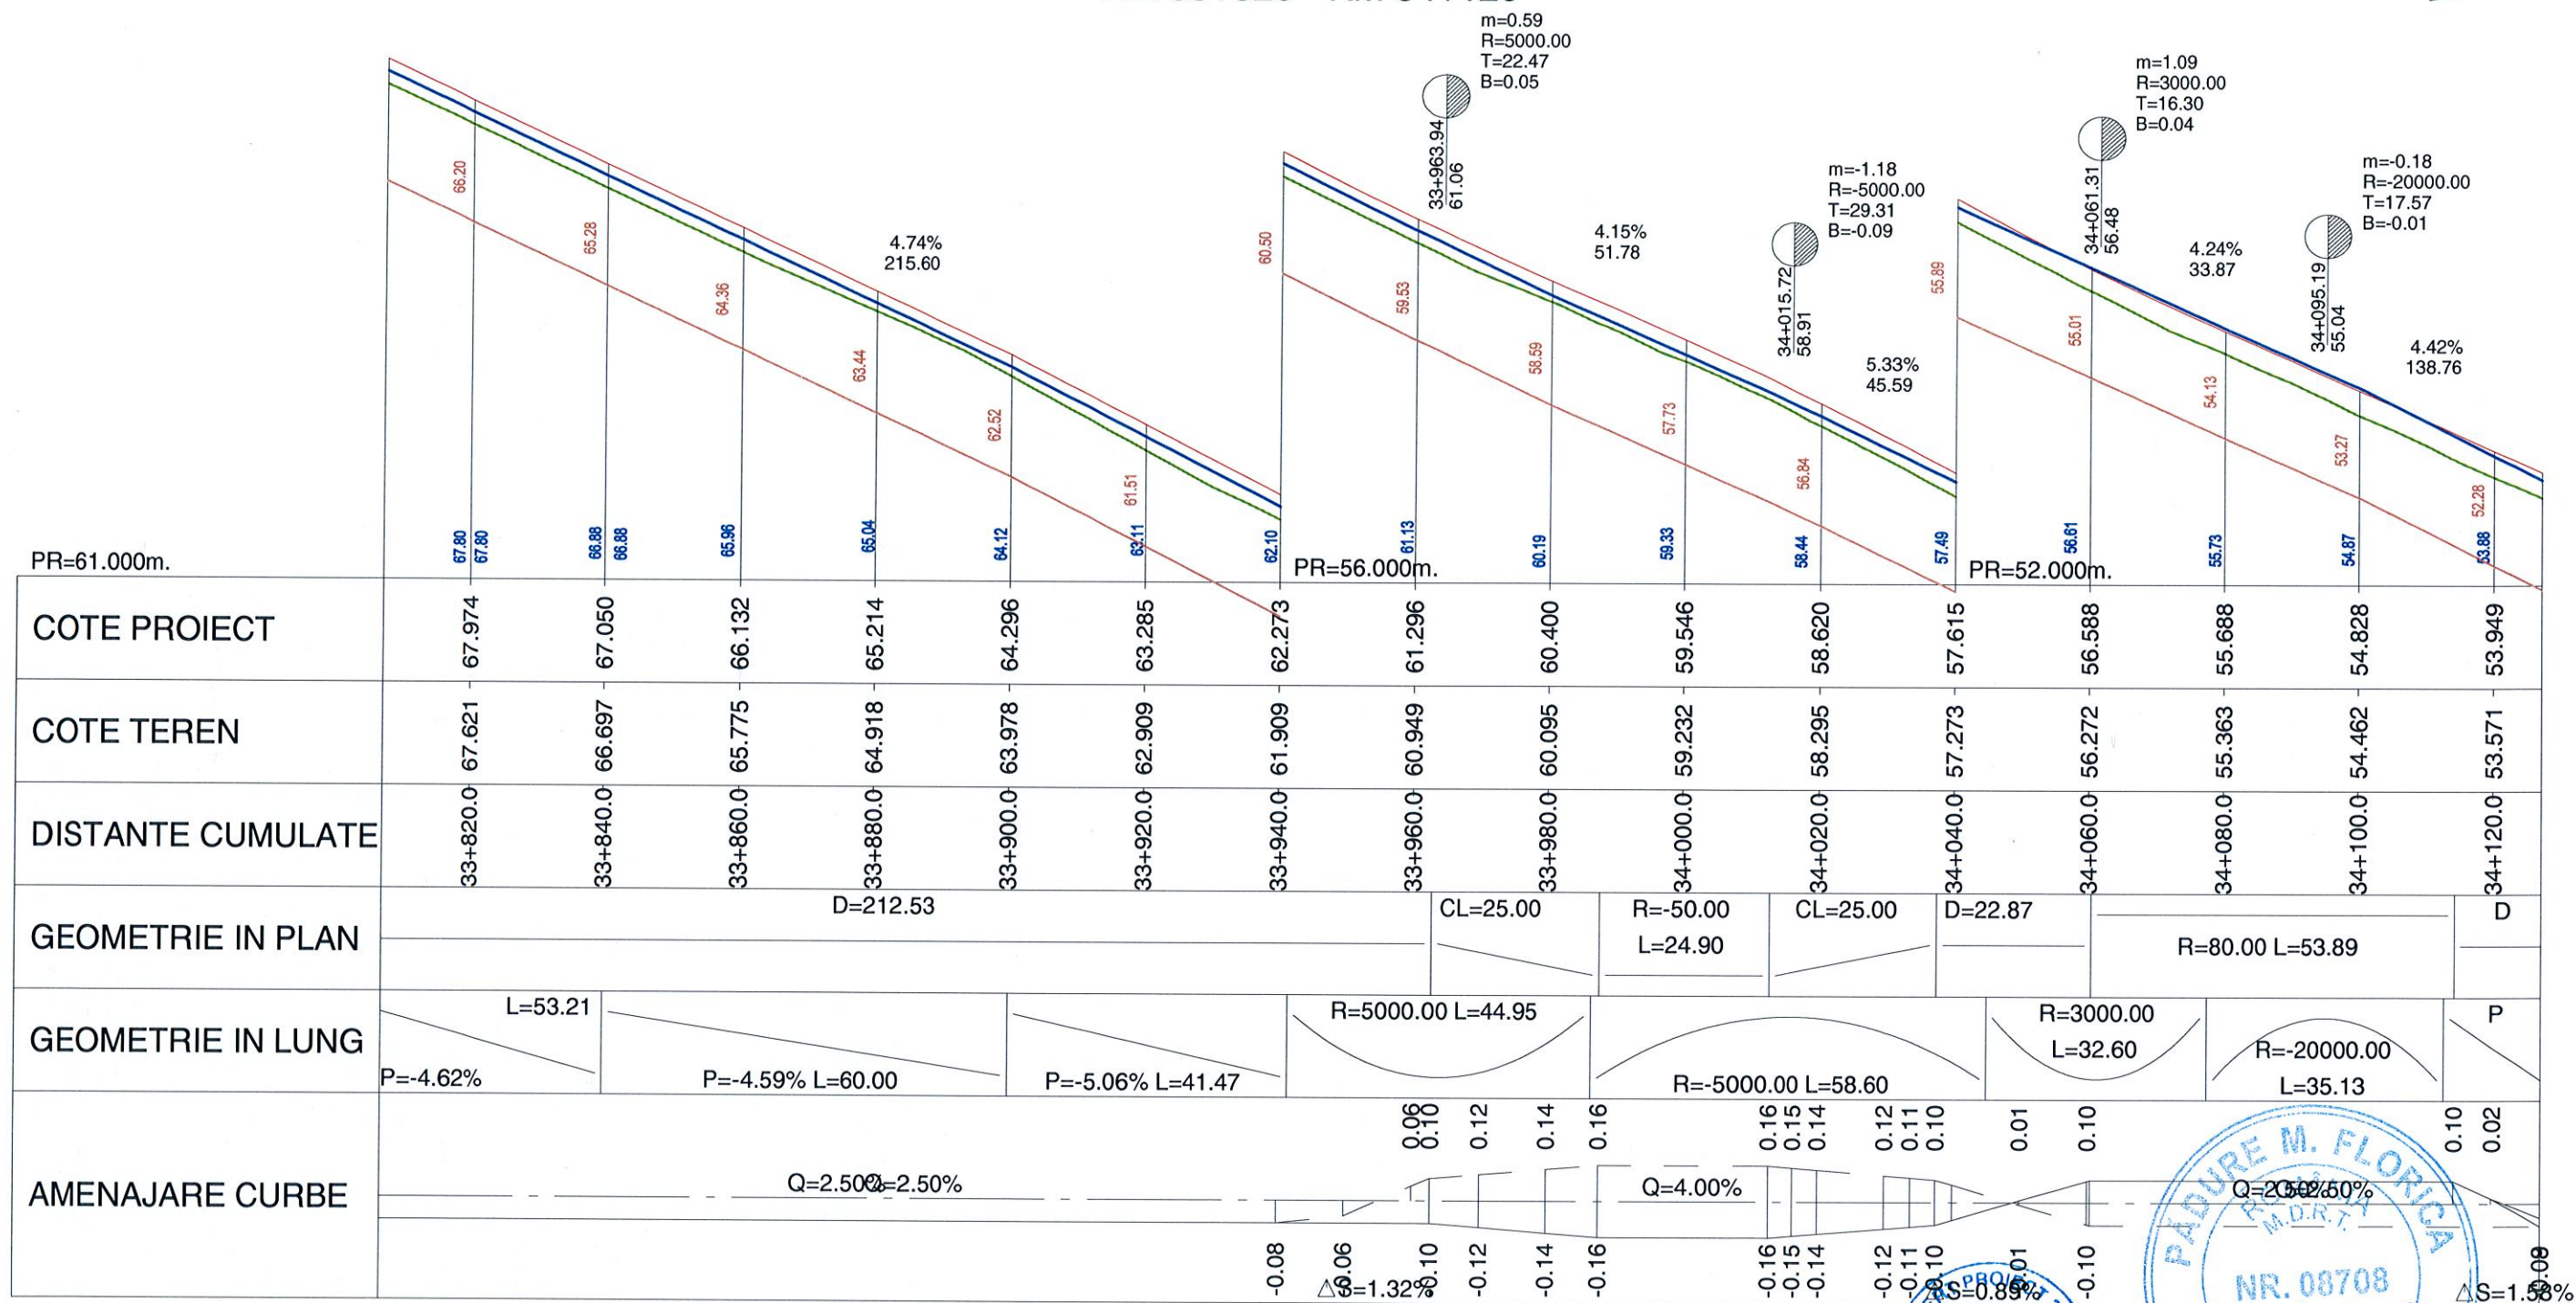

LEGENDA

Linie rosie
 Linie teren existent
 Scurgera apelor pluviale
 Dren longitudinal

VERIFICARE	NUME SI PRENUME	SEMNTATURA	CERINTA	NR. REFERAT	
VERIFICATOR	Ing. F. Padure	<i>F. Padure</i>	A4,B2,D	REFERAT NR. 84/29.04.2014	
PROIECTAT	Ing. Anca Gheorghiu	<i>AG</i>	SCARA	BENEFICIAR:	PROIECT NR.
VERIFICAT	Ing. Silviu Bratosin	<i>S. Bratosin</i>	1:1000 1:100	CONSILIUL JUDETEAN IALOMITA	P 301
SEF LUCRARE	Ing. Florian Pasare	<i>F. Pasare</i>	2014	MODERNIZARE DRUM JUDETEAN DJ 313, Km 22+607 - Km 35+087, LIM. JUDET CALARASI - AXINTELE, JUDETUL IALOMITA	FAZA: P.Th.+D.E.
				PROFIL LONGITUDINAL	PL-36