




Km 25+160.00

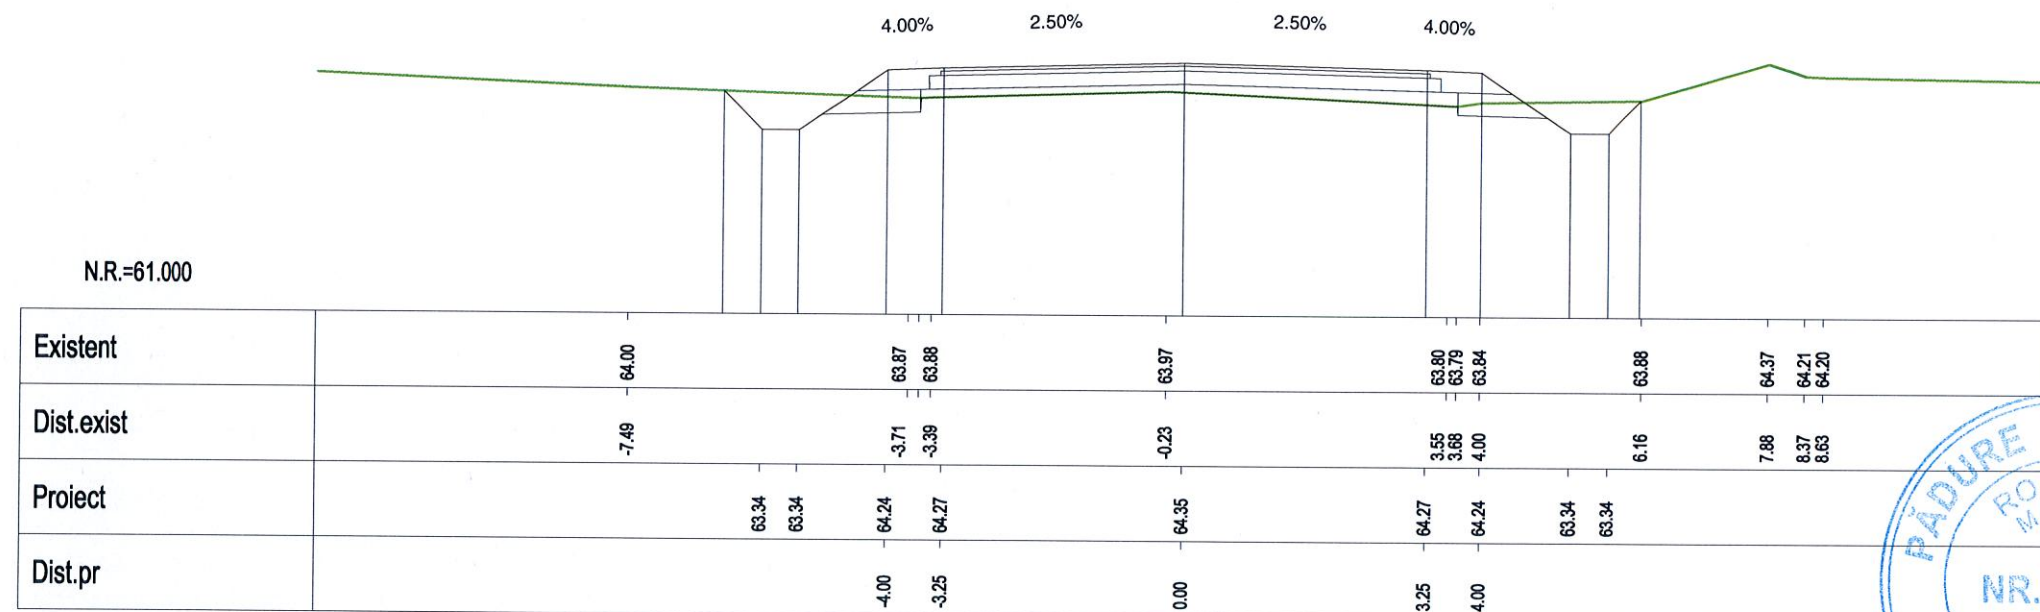


Km 25+180.00

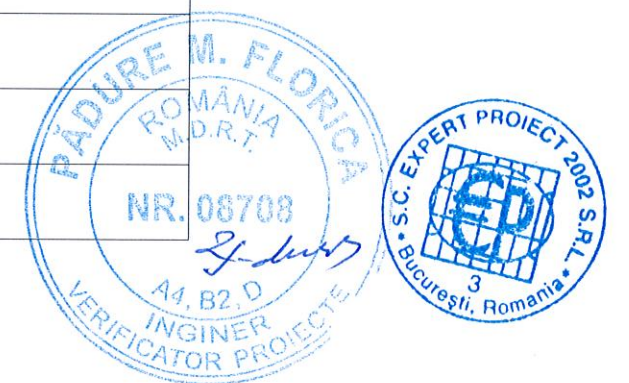


VERIFICARE	NUME SI PRENUME	SEMNATURA	CERINTA	NR. REFERAT	
VERIFICATOR	Ing. F. Padure		A4,B2,D	REFERAT NR. 84/29.04.2014	
	S.C. EXPERT PROIECT 2002 S.R.L. BUCURESTI			BENEFICIAR: CONSILIUL JUDETEAN IALOMITA	PROIECT NR. P 301
PROIECTAT	Ing. Anca Gheorghiu		SCARA	MODERNIZARE DRUM JUDETEAN DJ 313, Km 22+607 - Km 35+087, LIM. JUDET CALARASI - AXINTELE, JUDETUL IALOMITA	FAZA:
VERIFICAT	Ing. Silviu Bratosin		1:100		P.Th.+D.E.
SEF LUCRARE	Ing. Florian Pasare		2014	PROFILE TRANSVERSALE CURENTE	PT-65

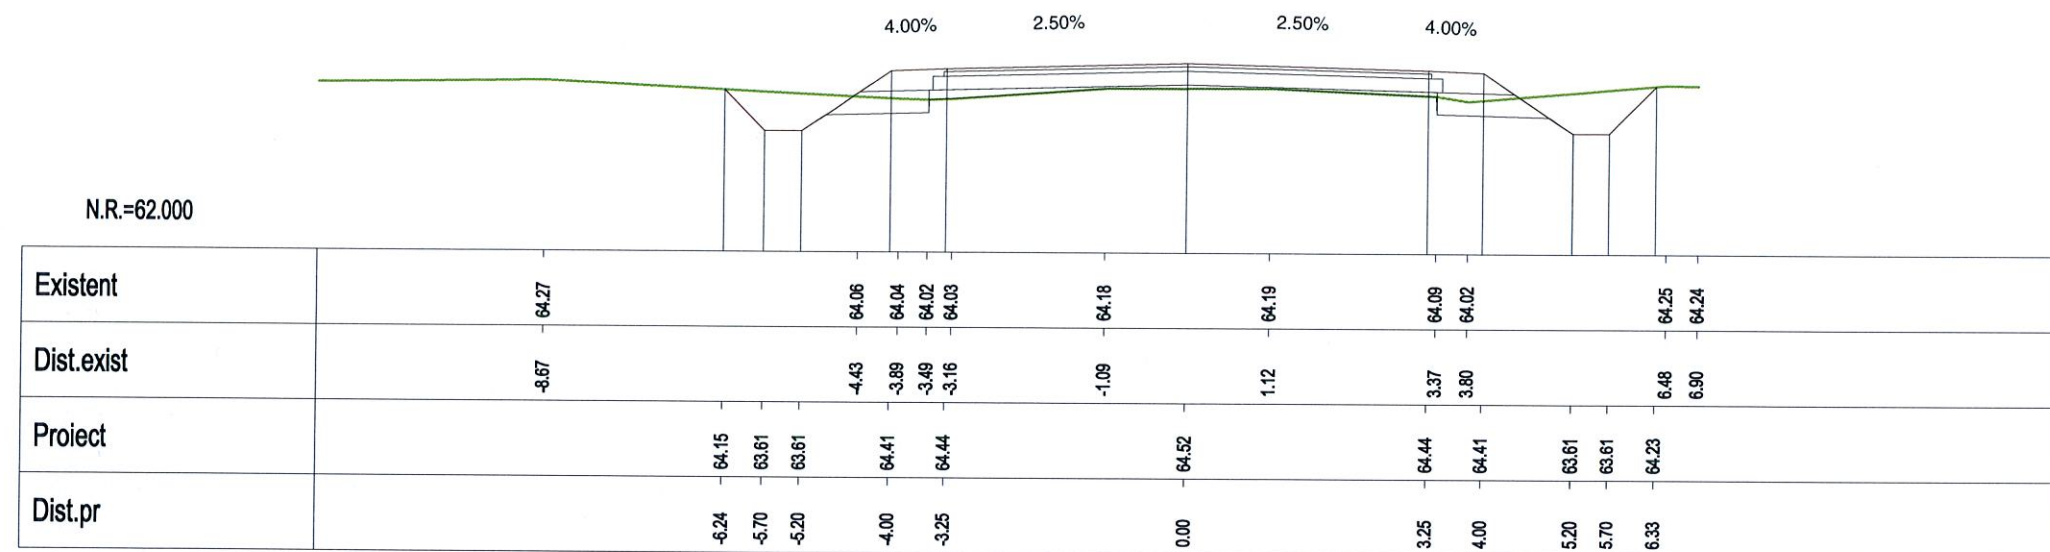

Km 25+200.00

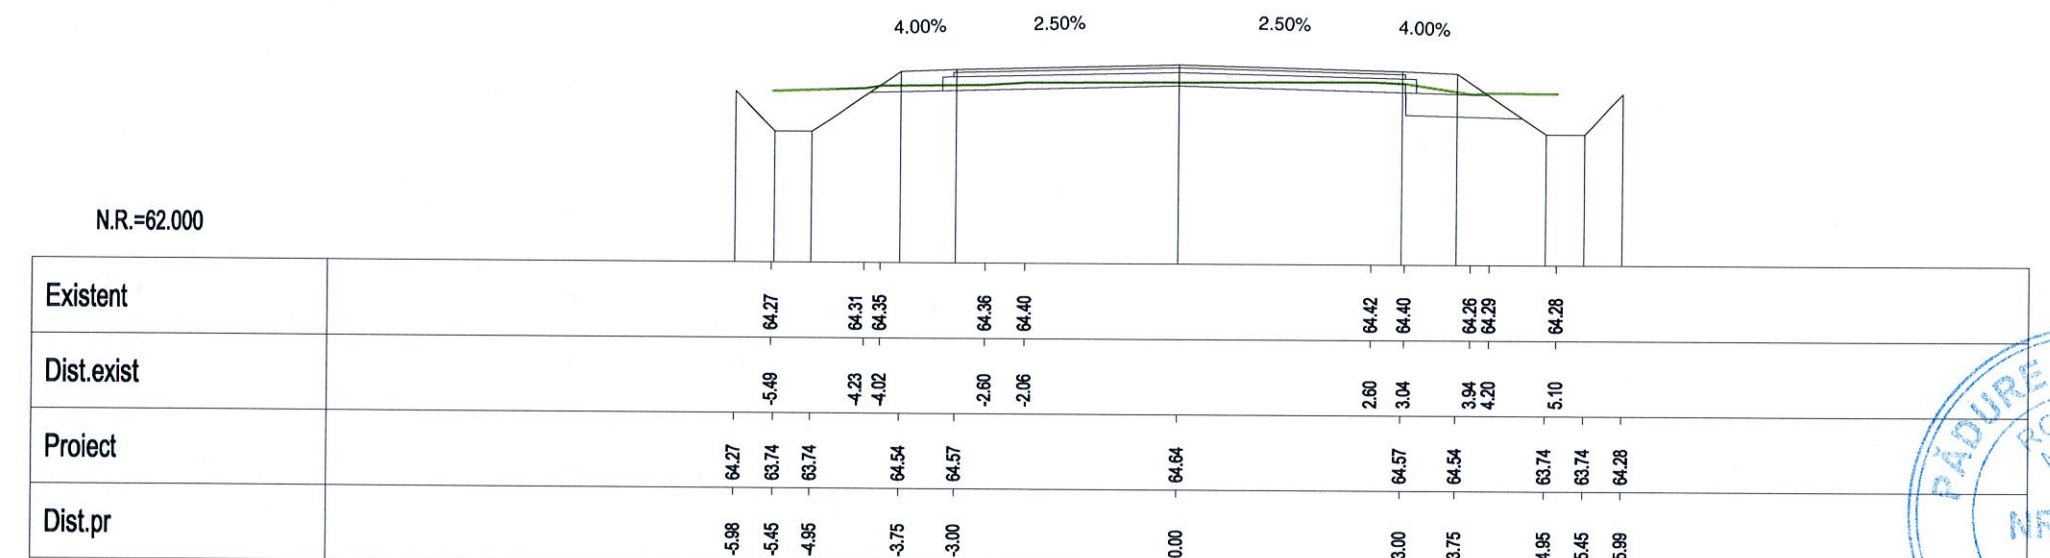

Km 25+220.00

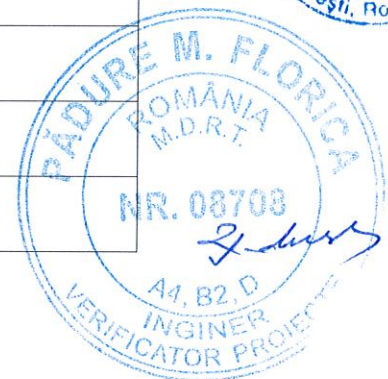

VERIFICARE	NUME SI PRENUME	SEMNATURA	CERINTA	NR. REFERAT	
VERIFICATOR	Ing. F. Padure	<i>F. Padure</i>	A4,B2,D	REFERAT NR. 84/29.04.2014	
 S.C. EXPERT PROIECT 2002 S.R.L. BUCURESTI		 BENEFICIAR: CONSILIUL JUDEȚEAN IALOMITA		PROIECT NR. P 301	
PROIECTAT	Ing. Anca Gheorghiu	<i>AG</i>	SCARA 1:100	MODERNIZARE DRUM JUDEȚEAN DJ 313, Km 22+607 - Km 35+087, I.M. JUDEȚ CALARASI - AXINTELE, JUDEȚUL IALOMITA	
VERIFICAT	Ing. Silviu Bratosin	<i>S. Bratosin</i>			
SEF LUCRARE	Ing. Florian Pasare	<i>F. Pasare</i>	2014	PROFILE TRANSVERSALE CURENTE	
				PT-66	

N.R.=62.000


Existent	64.43	64.44	64.54	64.50	64.52	64.57	64.58	64.57	64.54	64.55	64.50	64.42	64.36	64.36	64.24	64.28	64.33	64.32	64.48
Dist.exist	-10.04	-8.88	-5.85	-3.89	-3.35	-3.06	-2.30	-1.11	0.60	2.90	3.39	3.81	4.15	4.44	5.05	5.57	7.01	8.10	8.91
Proiect			64.52	63.79	63.79	64.59	64.62		64.69	64.62	64.59				63.79	63.79			
Dist.pr			-6.18	-5.45	-4.95	-3.75	-3.00		0.00	3.00	3.75				4.95	5.45			

Km 25+240.00




N.R.=62.000

Existent	64.62	64.36	64.32	64.32	64.25	64.26	64.38	64.54	64.56	64.57	64.61	64.60	64.55	64.48	64.45	64.42	64.33	64.19	64.27	64.26
Dist.exist	-8.86	-6.82	-5.79	-5.53	-5.19	-4.89	-4.17	-3.27	-3.06	-2.44	-0.06	0.52	2.94	3.63	3.84	4.52	5.05	5.27	7.78	8.18
Proiect			63.80	63.80			64.55	64.58			64.66		64.58	64.55			63.80	63.80		
Dist.pr							-3.75	-3.00			0.00		3.00	3.75						


Km 25+260.00

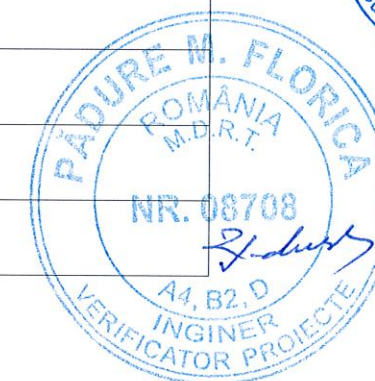


VERIFICARE	NUME SI PRENUME	SEMNATURA	CERINTA	NR. REFERAT	
VERIFICATOR	Ing. F. Padure	<i>F. Padure</i>	A4, B2, D	REFERAT NR. 84/29.04.2014	
	S.C. EXPERT PROIECT 2002 S.R.L. BUCURESTI			BENEFICIAR: CONSILIUL JUDETEAN IALOMITA	PROIECT NR. P 301
PROIECTAT	Ing. Anca Gheorghiu	<i>AG</i>	SCARA	MODERNIZARE DRUM JUDETEAN DJ 313, Km 22+607 - Km 35+087, LIM. JUDET CALARASI - AXINTELE, JUDETUL IALOMITA	FAZA:
VERIFICAT	Ing. Silviu Bratosin	<i>S. Bratosin</i>	1:100		P.Th.+D.E.
SEF LUCRARE	Ing. Florian Pasare	<i>F. Pasare</i>	2014	PROFILE TRANSVERSALE CURENTE	PT-67

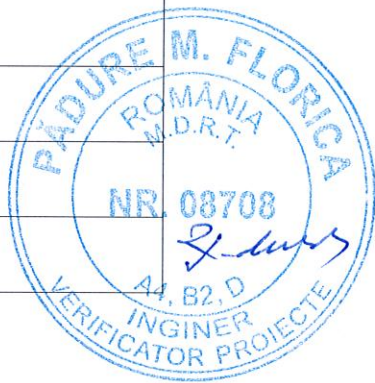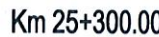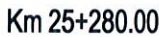


VERIFICARE	NUME SI PRENUME	SEMNATURA	CERINTA	NR. REFERAT	
VERIFICATOR	Ing. F. Padure		A4,B2,D	REFERAT NR. 84/29.04.2014	
	S.C. EXPERT PROIECT 2002 S.R.L. BUCURESTI			BENEFICIAR: CONSILIUL JUDETEAN IALOMITA	PROIECT NR. P 301
PROIECTAT	Ing. Anca Gheorghiu		SCARA	MODERNIZARE DRUM JUDETEAN DJ 313, Km 22+607 - Km 35+087, LIM. JUDET CALARASI - AXINTELE, JUDETUL IALOMITA	FAZA: P.Th.+D.E.
VERIFICAT	Ing. Silviu Bratosin		1:100		
SEF LUCRARE	Ing. Florian Pasare		2014		

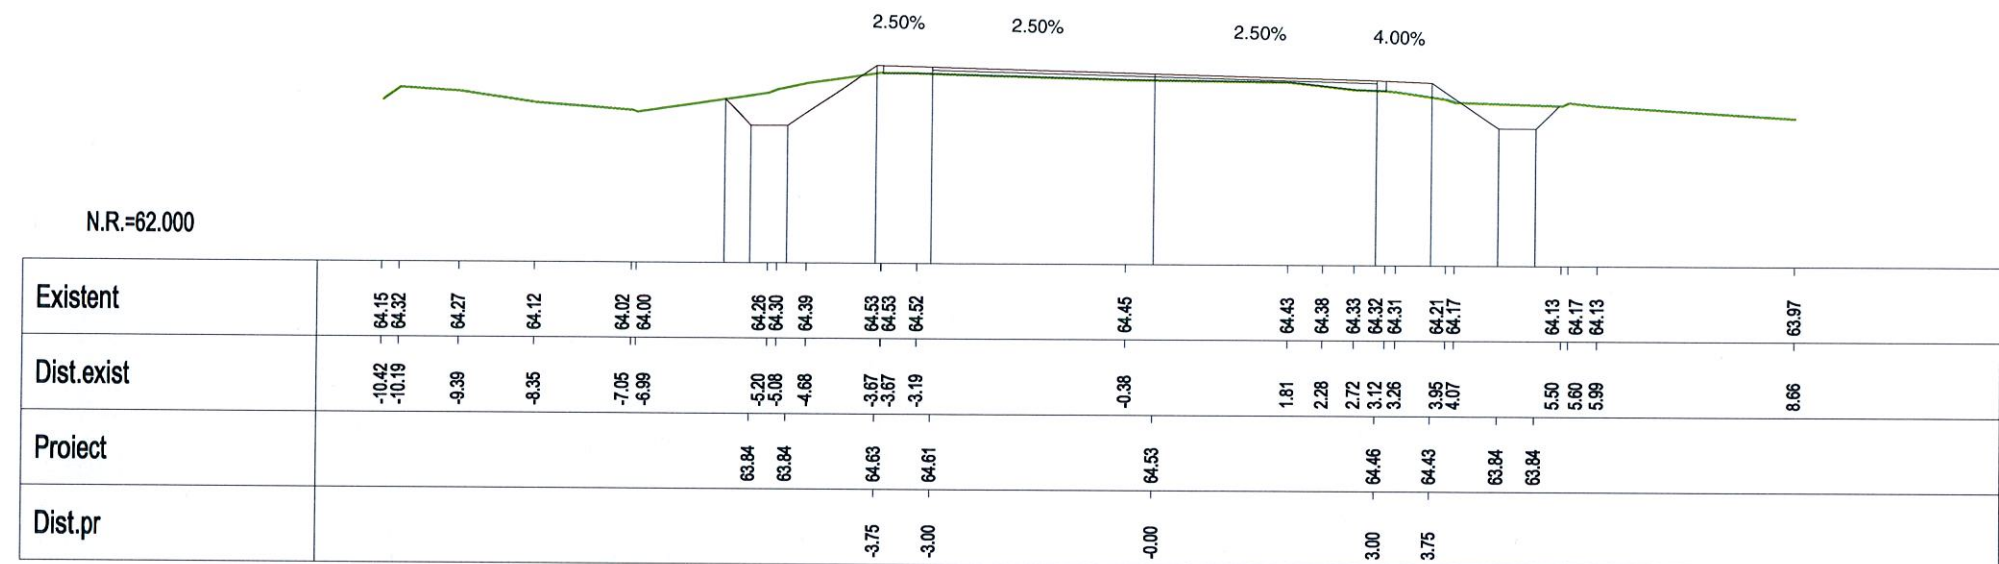


Km 25+320.00

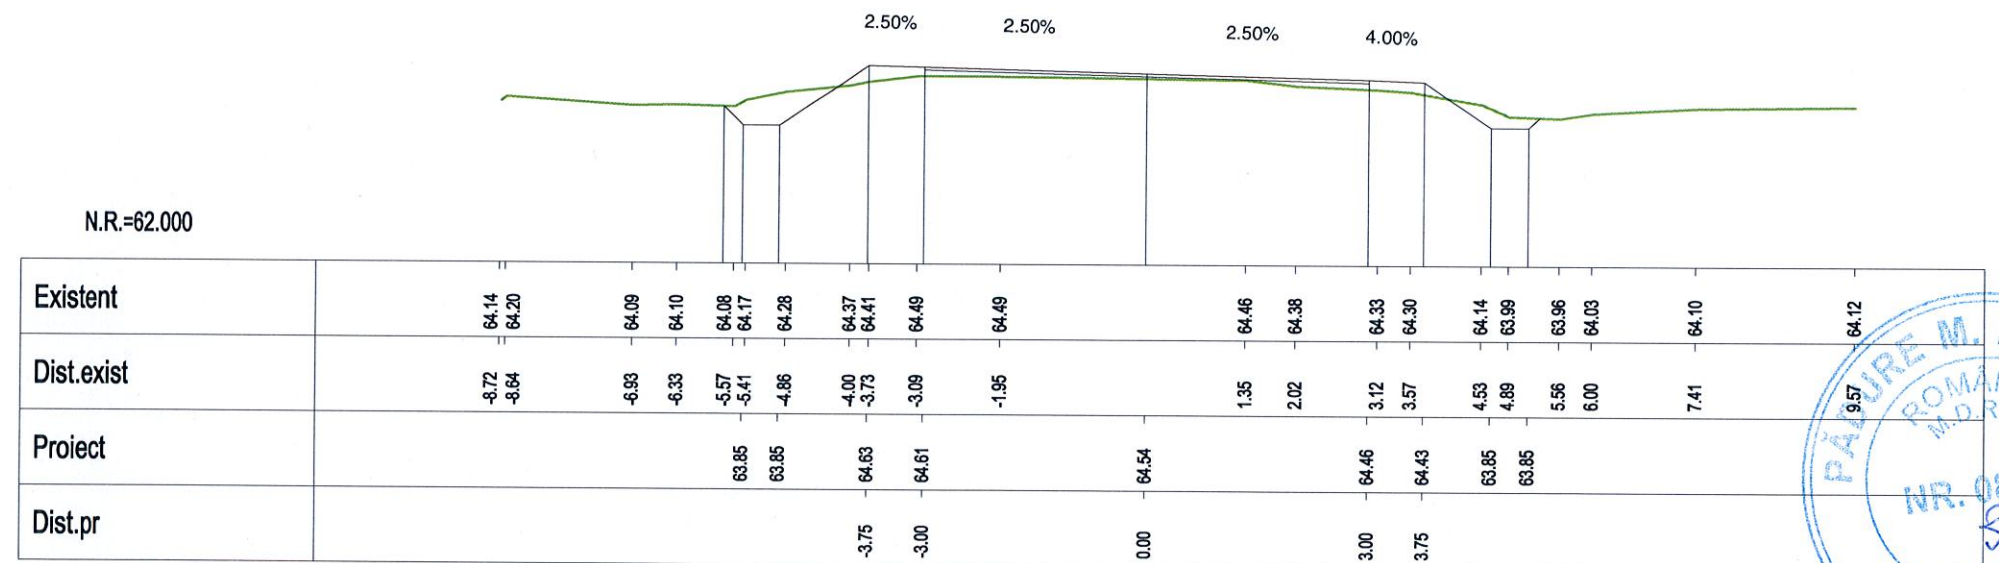


Km 25+340.00

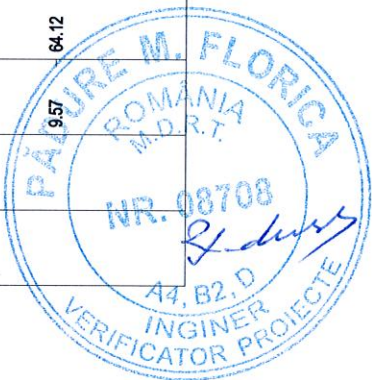


VERIFICARE	NUME SI PRENUME	SEMNATURA	CERINTA	NR. REFERAT	
VERIFICATOR	Ing. F. Padure		A4,B2,D	REFERAT NR. 84/29.04.2014	
			BENEFICIAR:		PROIECT NR.
			CONSILIUL JUDETEAN IALOMITA		P 301
PROIECTAT	Ing. Anca Gheorghiu		SCARA	MODERNIZARE DRUM JUDETEAN DJ 313, Km 22+607 - Km 35+087, LIM. JUDET CALARASI - AXINTELE, JUDETUL IALOMITA	
VERIFICAT	Ing. Silviu Bratosin		1:100		
SEF LUCRARE	Ing. Florian Pasare		2014	PROFILE TRANSVERSALE CURENTE	PT-69

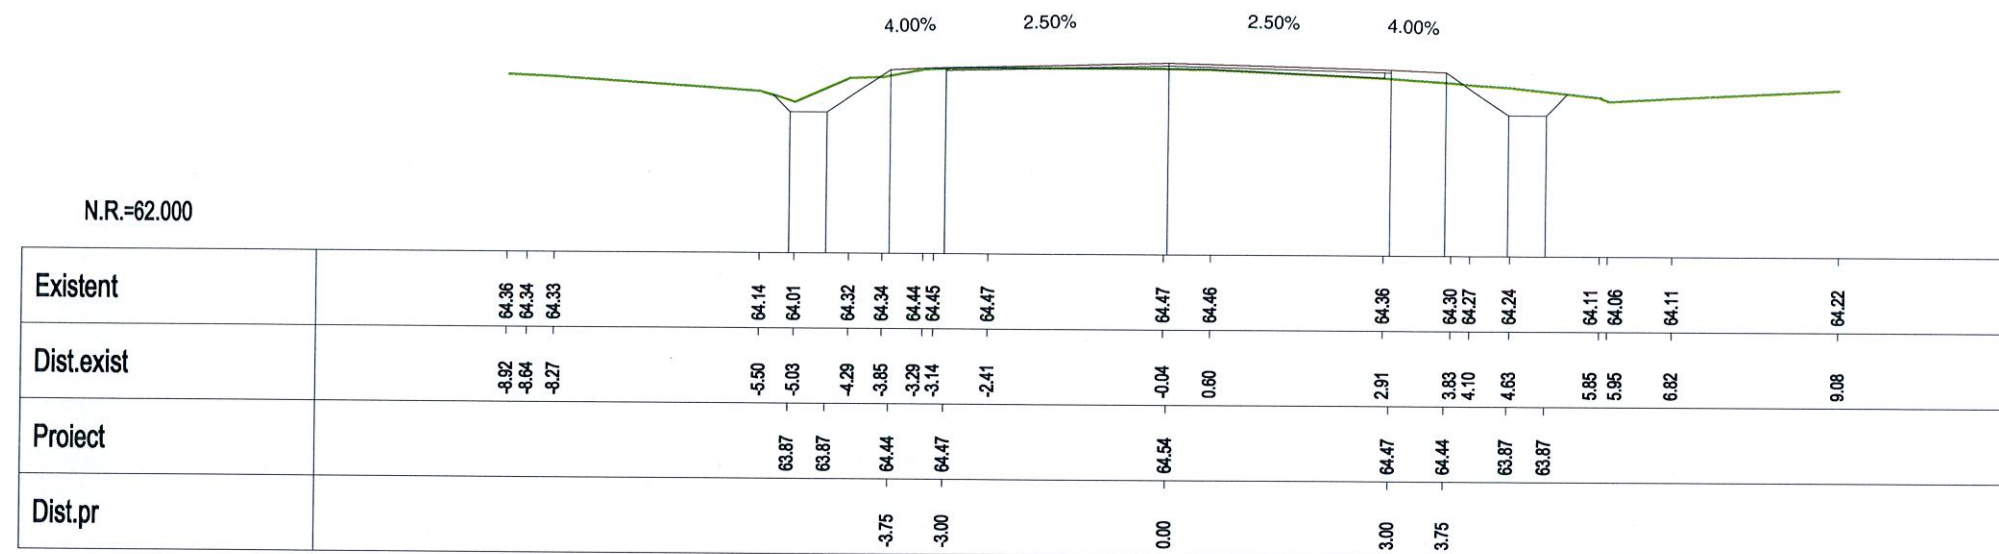


Km 25+360.00

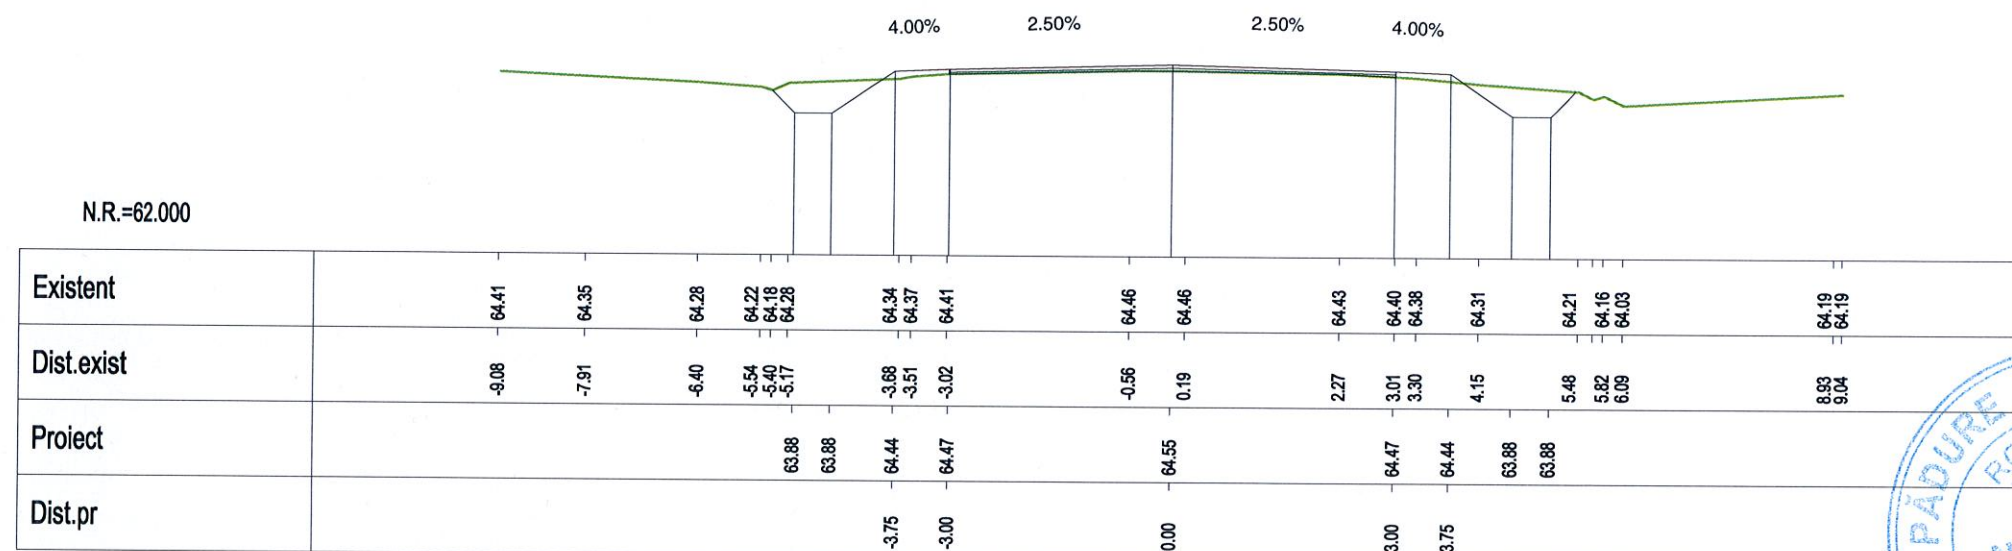


Km 25+380.00

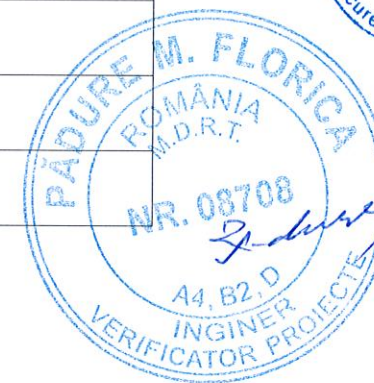


VERIFICARE	NUME SI PRENUME	SEMNATURA	CERINTA	NR. REFERAT	
VERIFICATOR	Ing. F. Padure		A4,B2,D	REFERAT NR. 84/29.04.2014	
	S.C. EXPERT PROIECT 2002 S.R.L. BUCURESTI			BENEFICIAR: CONSILIUL JUDETEAN IALOMITA	PROIECT NR. P 301
PROIECTAT	Ing. Anca Gheorghiu		SCARA	MODERNIZARE DRUM JUDETEAN DJ 313, Km 22+607 - Km 35+087, J.M. JUDET CALARASI - AXINTELE, JUDETUL IALOMITA	FAZA: P.Th.+D.E.
VERIFICAT	Ing. Silviu Bratosin		1:100		
SEF LUCRARE	Ing. Florian Pasare		2014	PROFILE TRANSVERSALE CURENTE	PT-70

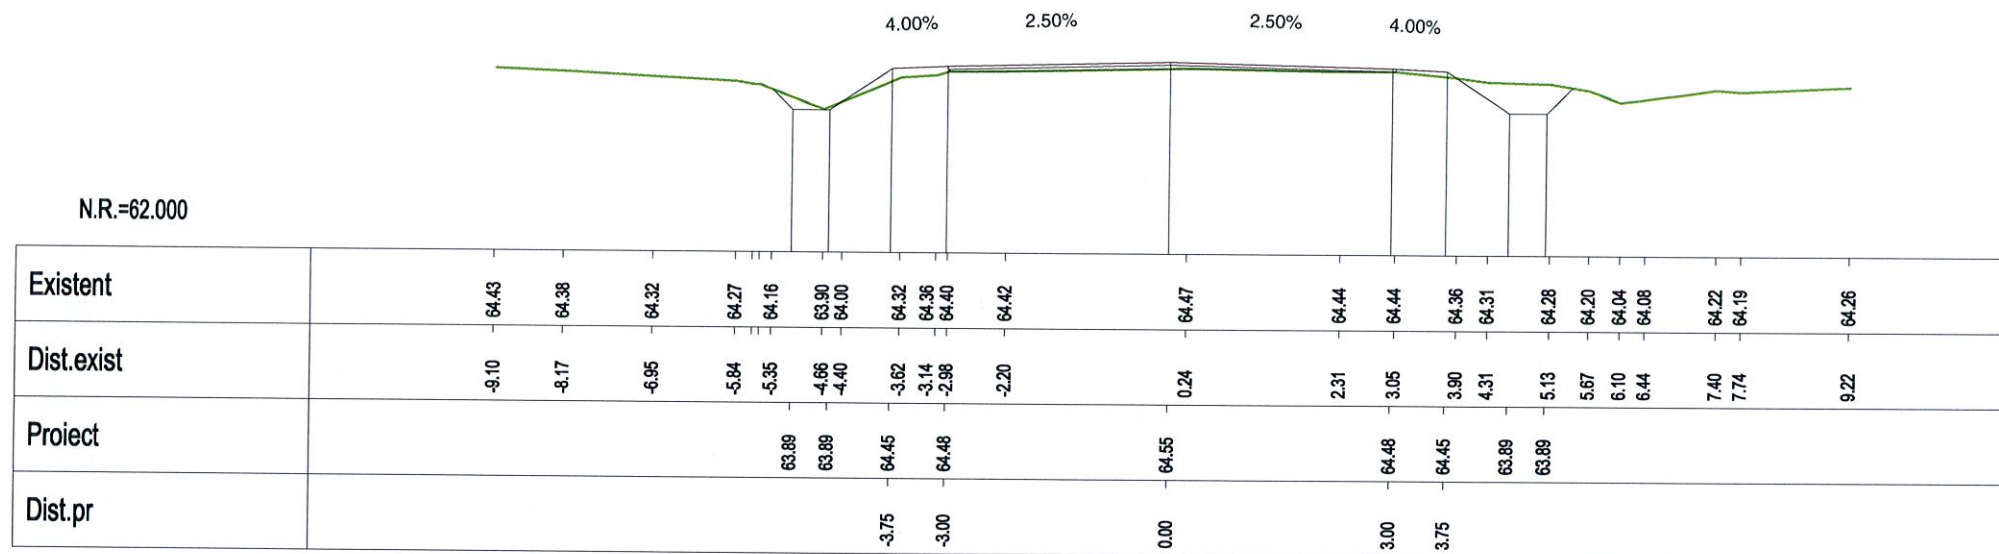


Km 25+400.00

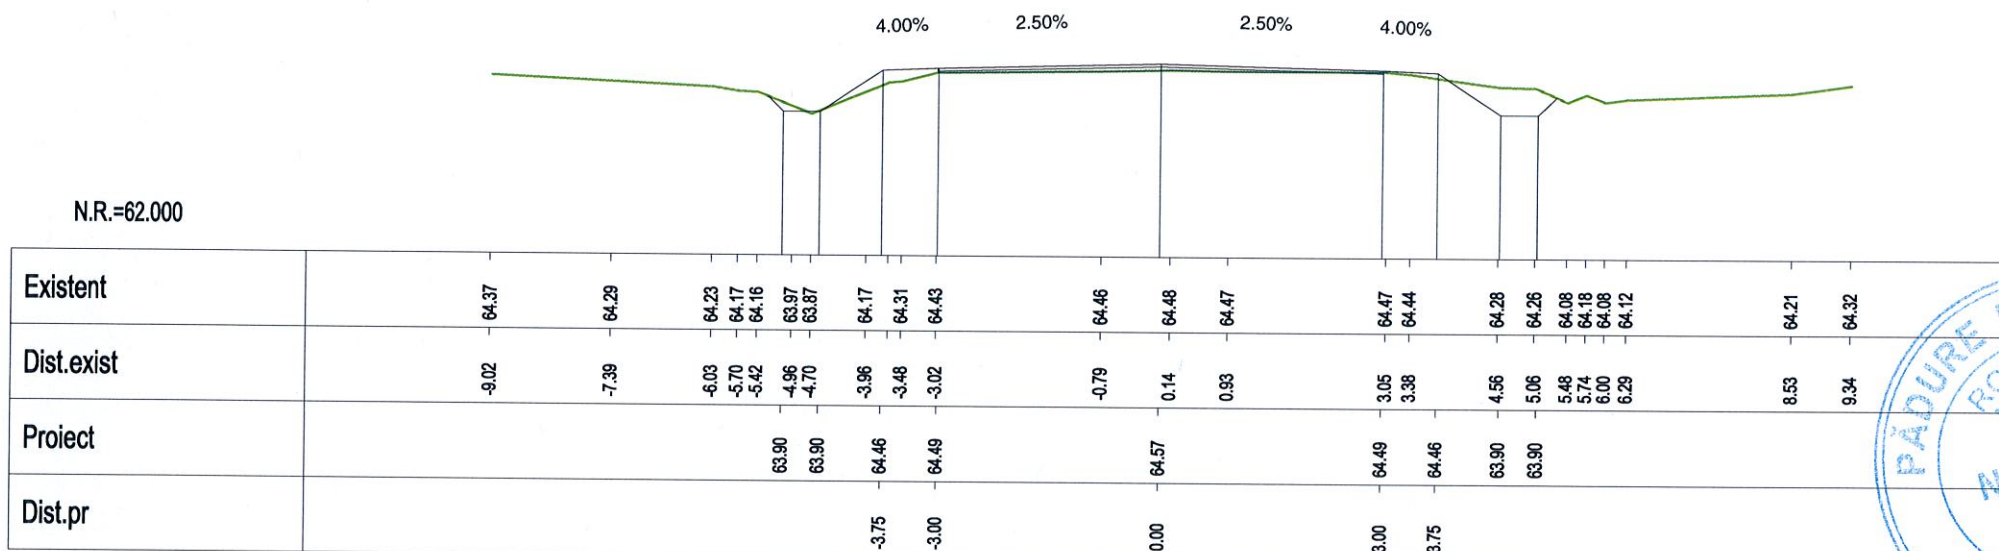


Km 25+420.00

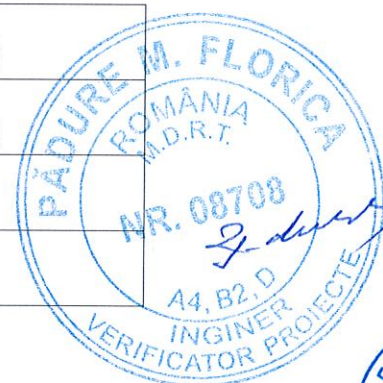

VERIFICARE	NUME SI PRENUME	SEMNATURA	CERINTA	NR. REFERAT	
VERIFICATOR	Ing. F. Padure	<i>F. Padure</i>	A4,B2,D	REFERAT NR. 84/29.04.2014	
 S.C. EXPERT PROIECT 2002 S.R.L. BUCURESTI			 BENEFICIAR: CONSILIUL JUDEȚEAN IALOMITA		PROIECT NR. P 301
PROIECTAT	Ing. Anca Gheorghiu	<i>AG</i>	SCARA	MODERNIZARE DRUM JUDEȚEAN DJ 313, Km 22+607 - Km 35+087, LIM. JUDEȚ CALARASI - AXINTELE, JUDEȚUL IALOMITA	FAZA: P.Th.+D.E.
VERIFICAT	Ing. Silviu Bratosin	<i>S. Bratosin</i>	1:100		
SEF LUCRARE	Ing. Florian Pasare	<i>F. Pasare</i>	2014	PROFILE TRANSVERSALE CURENTE	PT-71

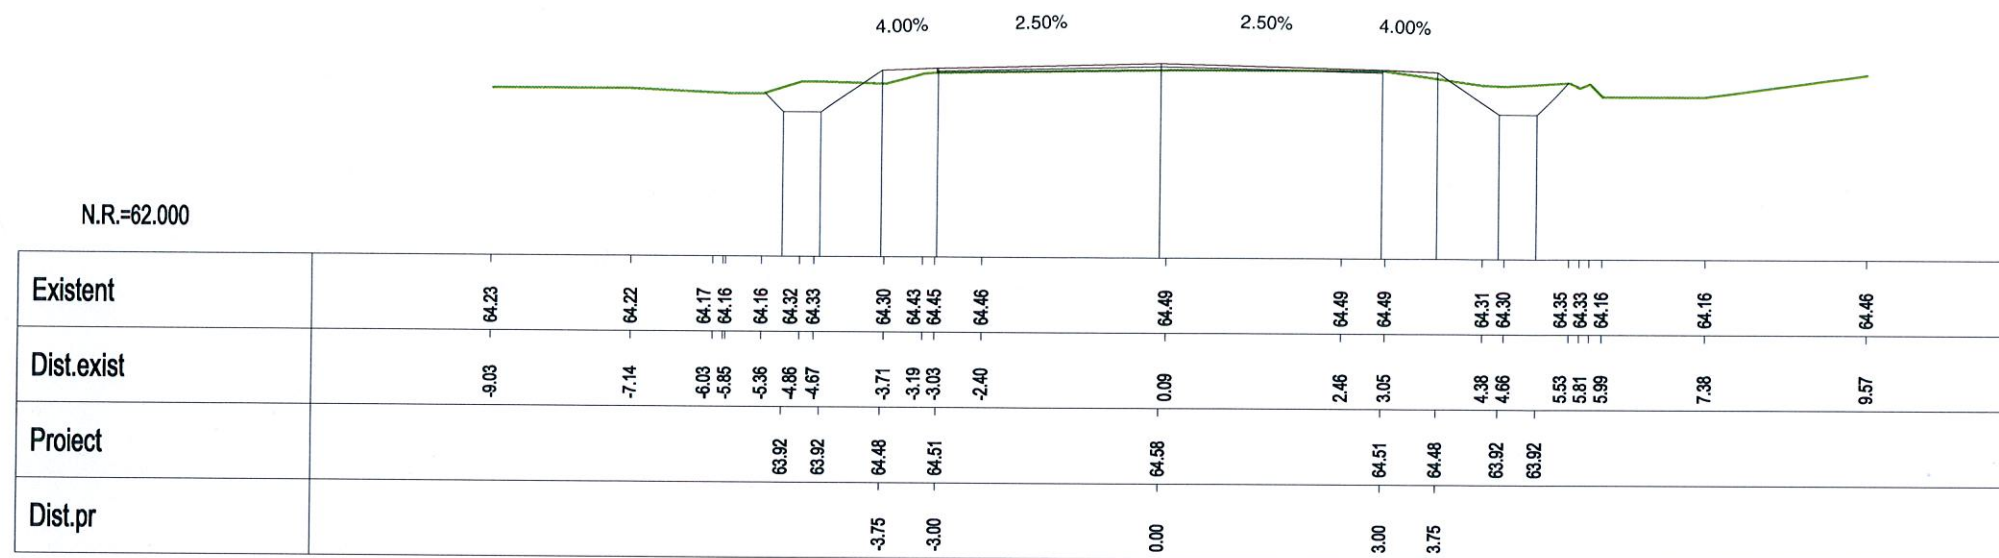


Km 25+440.00

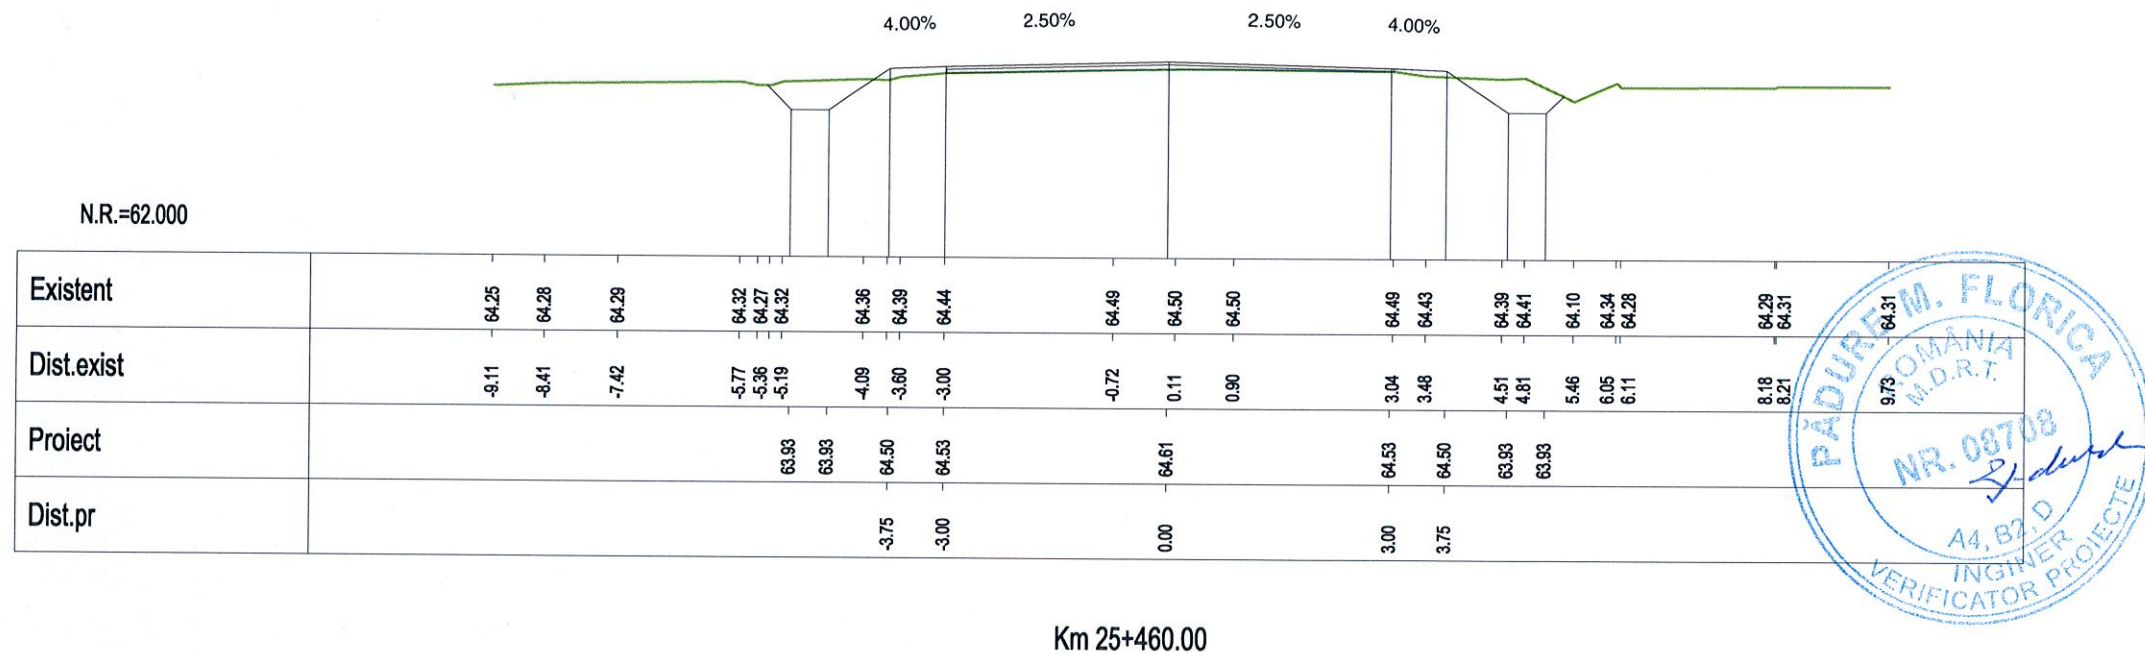


Km 25+460.00




VERIFICARE	NUME SI PRENUME	SEMNATURA	CERINTA	NR. REFERAT	
VERIFICATOR	Ing. F. Padure		A4, B2, D	REFERAT NR. 84/29.04.2014	
	S.C. EXPERT PROIECT 2002 S.R.L.			BENEFICIAR: CONSILIUL JUDEȚEAN IALOMITA	PROIECT NR. P 301
	BUCURESTI				
PROIECTAT	Ing. Anca Gheorghiu		SCARA	MODERNIZARE DRUM JUDEȚEAN DJ 313, Km 22+607 - Km 35+087, LIM. JUDEȚ CALARASI - AXINTELE, JUDEȚUL IALOMITA	FAZA: P.Th.+D.E.
VERIFICAT	Ing. Silviu Bratosin		1:100		
SEF LUCRARE	Ing. Florian Pasare		2014	PROFILE TRANSVERSALE CURENTE	PT-72

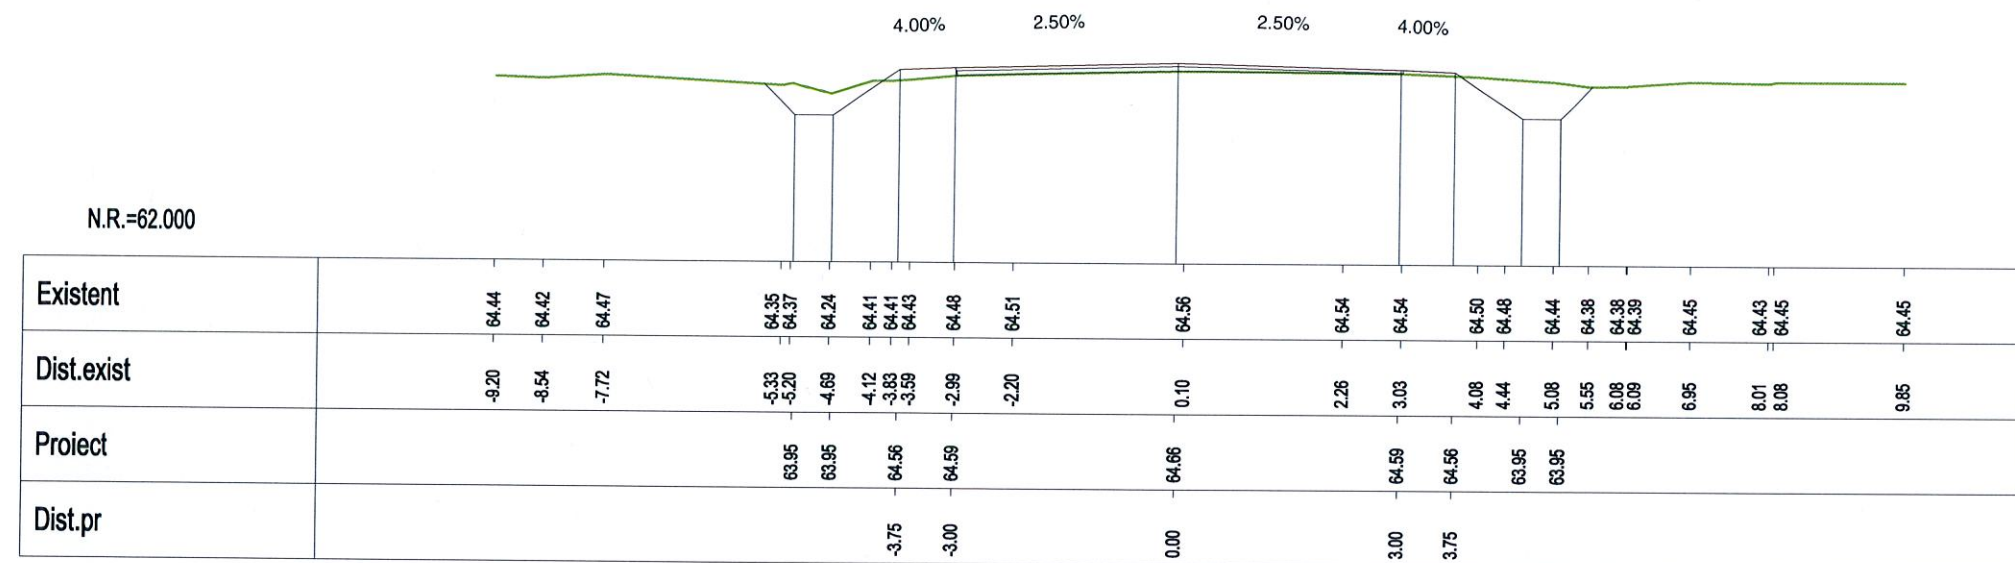

Km 25+480.00

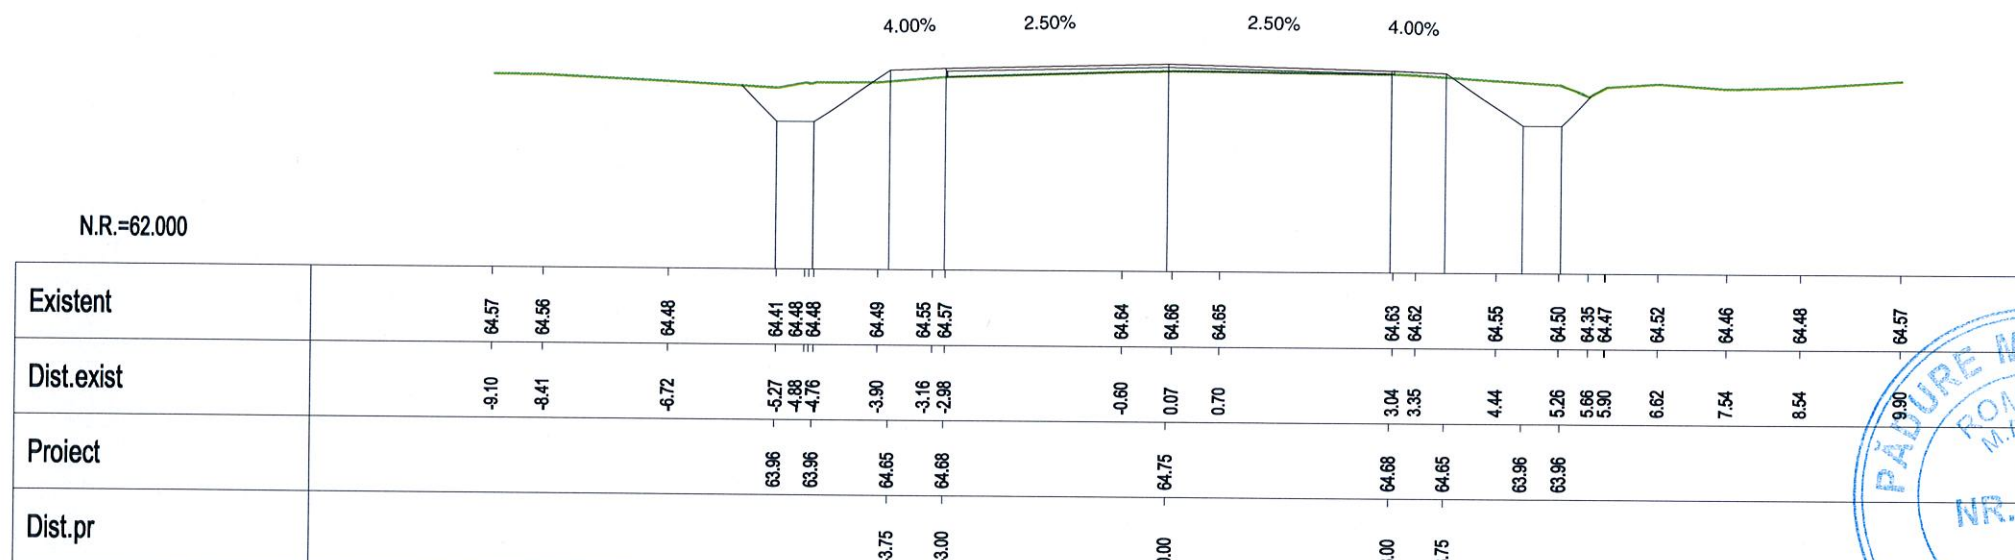

Km 25+500.00

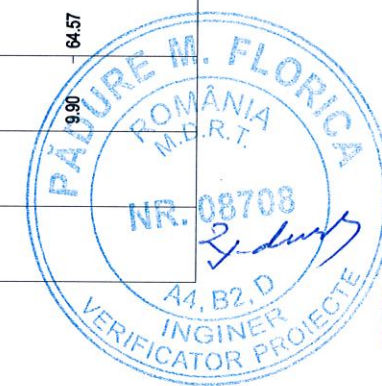

VERIFICARE	NUME SI PRENUME	SEMNATURA	CERINTA	NR. REFERAT	
VERIFICATOR	Ing. F. Padure		A4,B2,D	REFERAT NR. 84/29.04.2014	
				BENEFICIAR: CONSILIUL JUDETEAN IALOMITA	PROIECT NR. P 301
PROIECTAT	Ing. Anca Gheorghiu		SCARA	MODERNIZARE DRUM JUDETEAN DJ 313, Km 22+607 - Km 35+087, LIM. JUDET CALARASI - AXINTELE, JUDETUL IALOMITA	FAZA: P.Th.+D.E.
VERIFICAT	Ing. Silviu Bratosin		1:100		
SEF LUCRARE	Ing. Florian Pasare		2014	PROFILE TRANSVERSALE CURENTE	PT-73

N.R.=62.000

Existent	64.71	64.69		64.53	64.53	64.55	64.65	64.71	64.72	64.72		64.79		64.77	64.75	64.68	64.66	64.59	64.53	64.63		64.77	64.78	64.78
Dist.exist	-8.91	-8.58		-5.25	-4.81	-4.47	-3.83	-3.15	-2.97	-2.10		0.09		2.25	3.05	4.07	4.43	4.68	5.68	5.87		9.24	9.43	9.85
Proiect				64.57	63.97	63.97	64.77	64.80				64.88			64.80	64.77		63.97	63.97	64.64				
Dist.pr				-6.05	-5.45	-4.95	-3.75	-3.00				0.00		3.00	3.75	4.95	5.45	6.12						

Km 25+520.00


N.R.=62.000

Existent	64.83	64.95	64.77	64.71	64.70	64.72	64.82	64.87	64.89	64.91		64.92	64.95	64.94	64.88	64.86	64.79	64.59	64.58	64.76	64.83		64.89	64.87
Dist.exist	-8.97	-8.38	-6.59	-5.25	-5.01	-4.61	-4.03	-3.68	-3.44	-2.96		-0.62	0.14	0.89	3.07	3.42	4.40	5.10	5.44	5.61	5.94		7.40	9.85
Proiect			64.75	64.13	64.13		64.93	64.87	64.89	64.96		65.03			64.96	64.93		64.13	64.13	64.84				
Dist.pr			-6.07	-5.45	-4.95		-3.75	-3.00				0.00			3.00	3.75	4.95	5.45	6.16					


Km 25+540.00




VERIFICARE	NUME SI PRENUME	SEMNATURA	CERINTA	NR. REFERAT	
VERIFICATOR	Ing. F. Padure	<i>F. Padure</i>	A4,B2,D	REFERAT NR. 84/29.04.2014	
	S.C. EXPERT PROIECT 2002 S.R.L. BUCURESTI			BENEFICIAR: CONSILIUL JUDEȚEAN IALOMITA	PROIECT NR. P 301
PROIECTAT	Ing. Anca Gheorghiu	<i>AG</i>	SCARA	MODERNIZARE DRUM JUDEȚEAN DJ 313, Km 22+607 - Km 35+087, J.M. JUDEȚ CALARASI - AXINTELE, JUDEȚUL IALOMITA	FAZA: P.Th.+D.E.
VERIFICAT	Ing. Silviu Bratosin	<i>S. Bratosin</i>	1:100		
SEF LUCRARE	Ing. Florian Pasare	<i>F. Pasare</i>	2014	PROFILE TRANSVERSALE CURENTE	PT-74

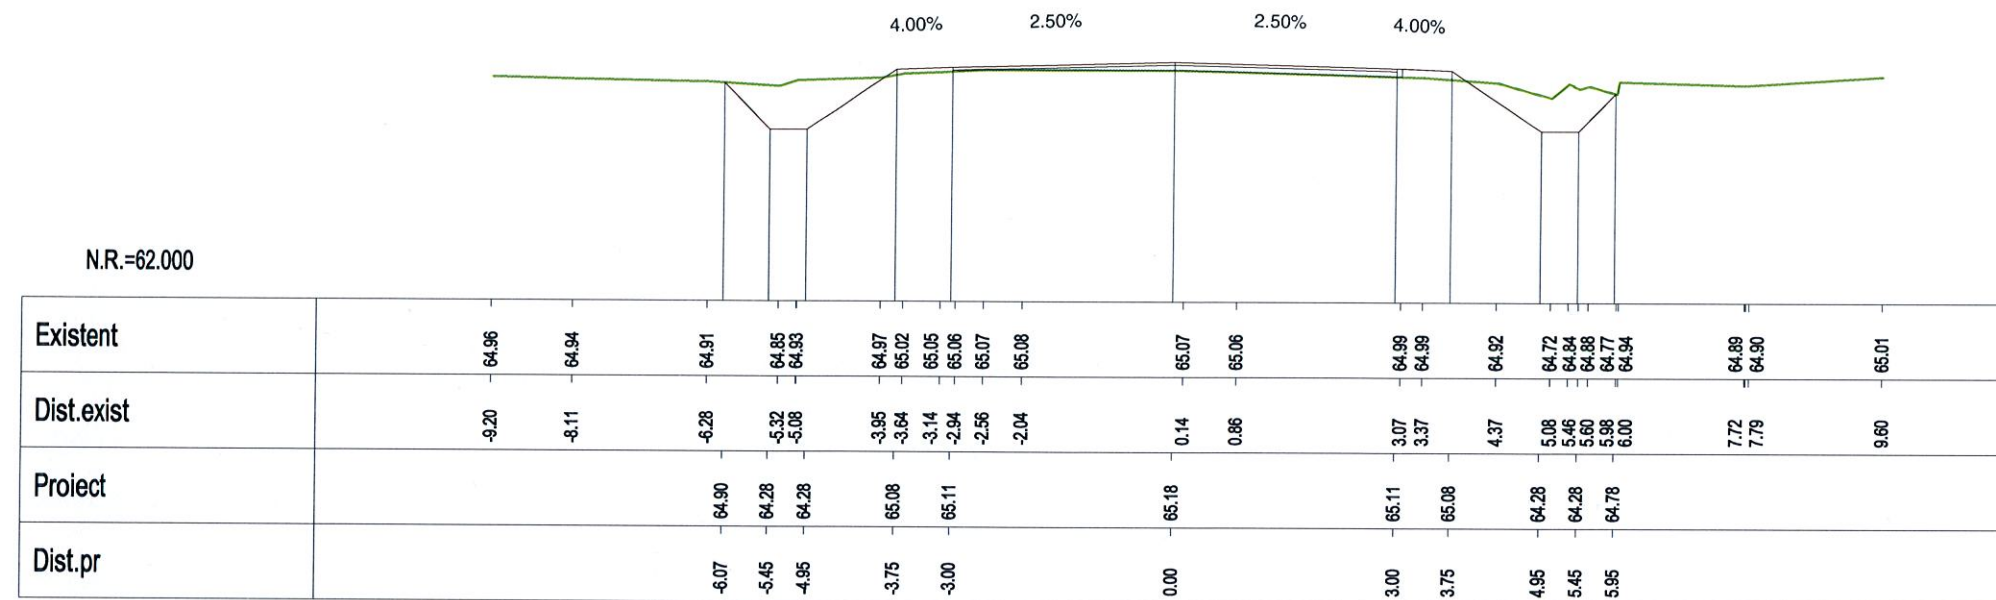


Km 25+560.00

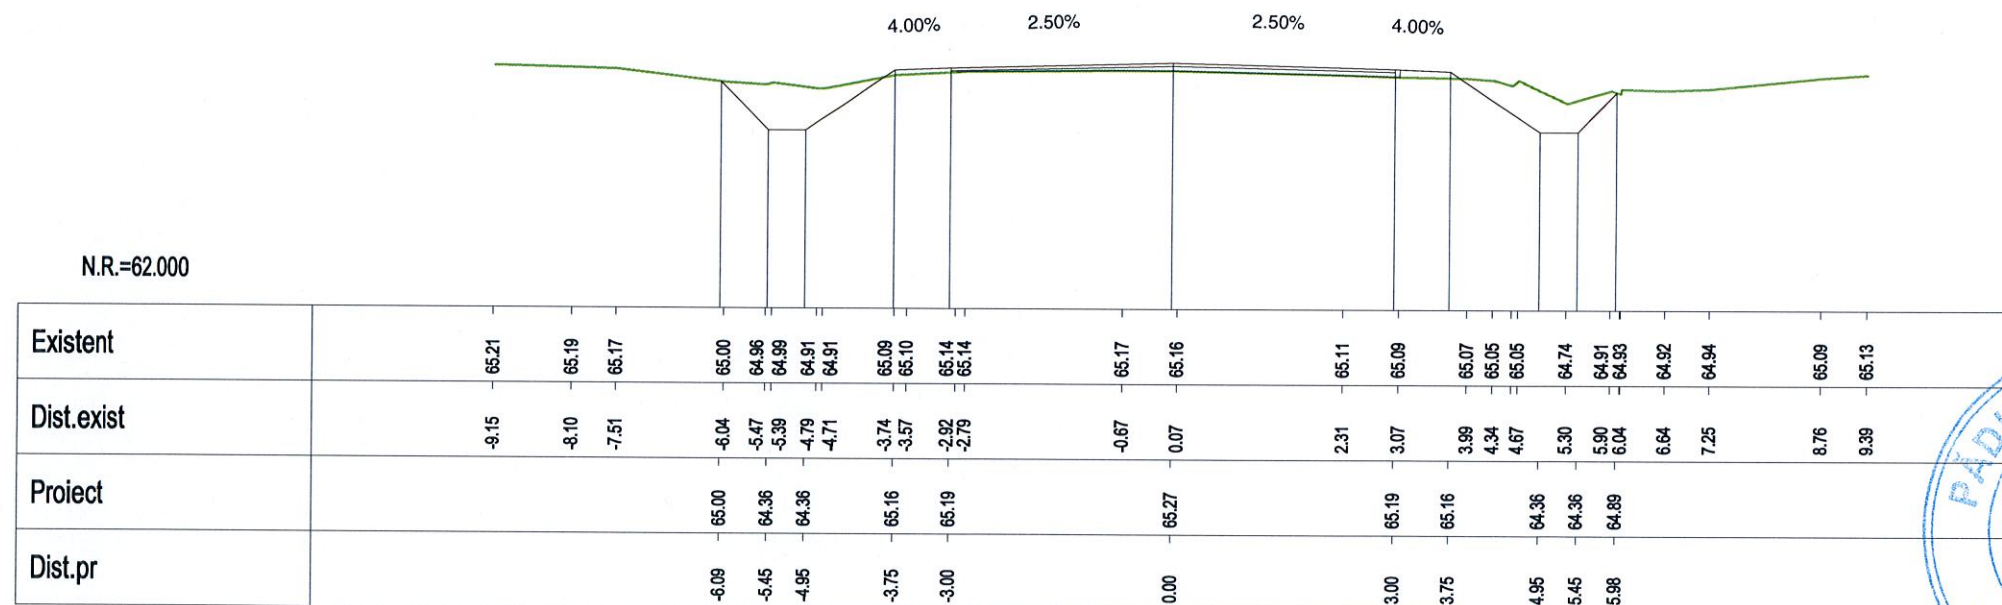


Km 25+580.00

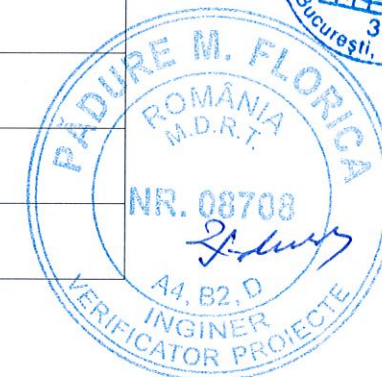


VERIFICARE	NUME SI PRENUME	SEMNATURA	CERINTA	NR. REFERAT	
VERIFICATOR	Ing. F. Padure		A4,B2,D	REFERAT NR. 84/29.04.2014	
		S.C. EXPERT PROIECT 2002 S.R.L. BUCURESTI		BENEFICIAR: CONSILIUL JUDETEAN IALOMITA	PROIECT NR. P 301
PROIECTAT	Ing. Anca Gheorghiu		SCARA	MODERNIZARE DRUM JUDETEAN DJ 313, Km 22+607 - Km 35+087, I.M. JUDET CALARASI - AXINTELE, JUDETUL IALOMITA	FAZA: P.Th.+D.E.
VERIFICAT	Ing. Silviu Bratosin		1:100		
SEF LUCRARE	Ing. Florian Pasare		2014	PROFILE TRANSVERSALE CURENTE	PT-75

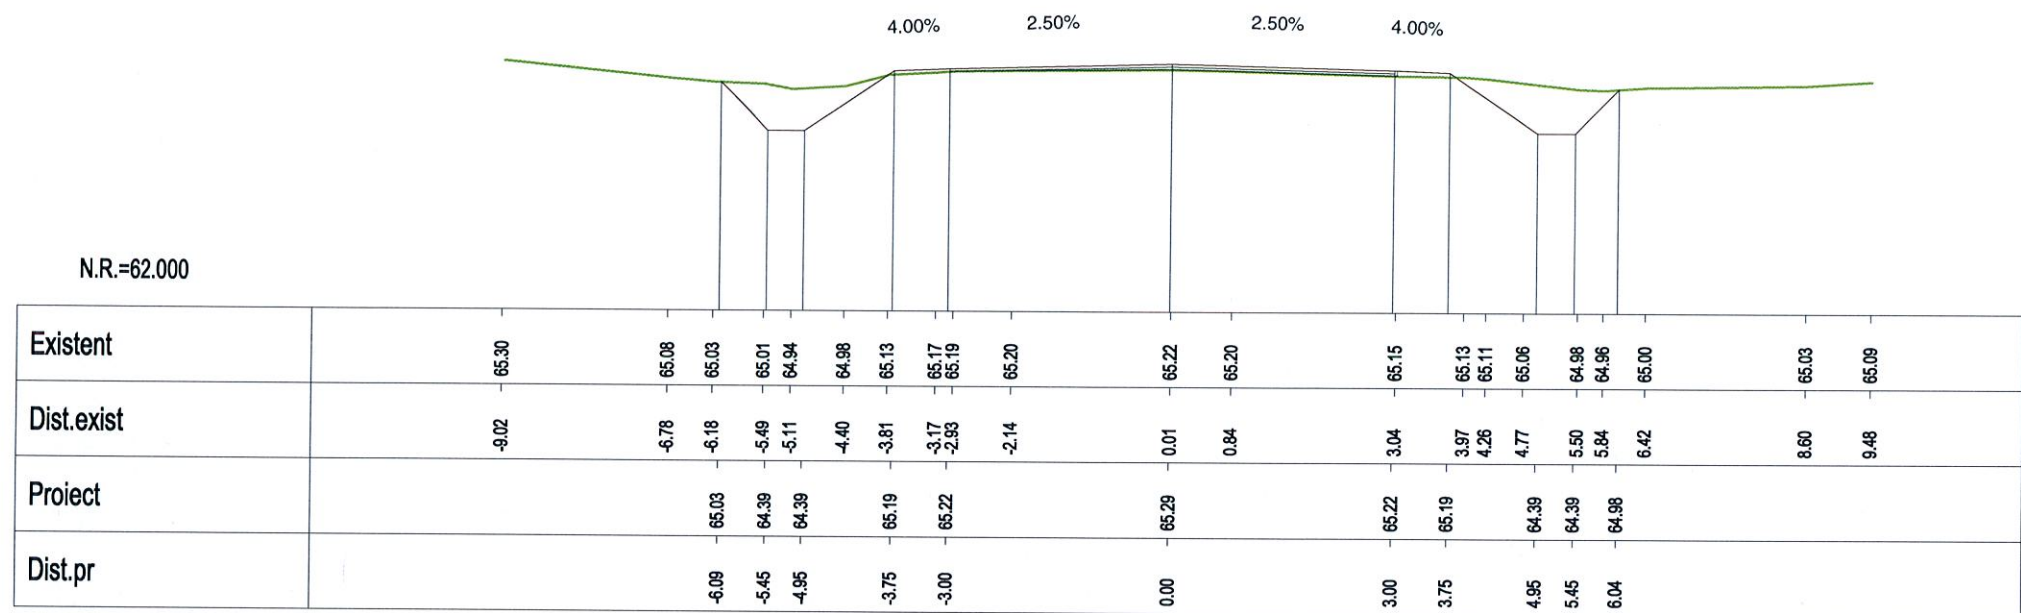


Km 25+600.00

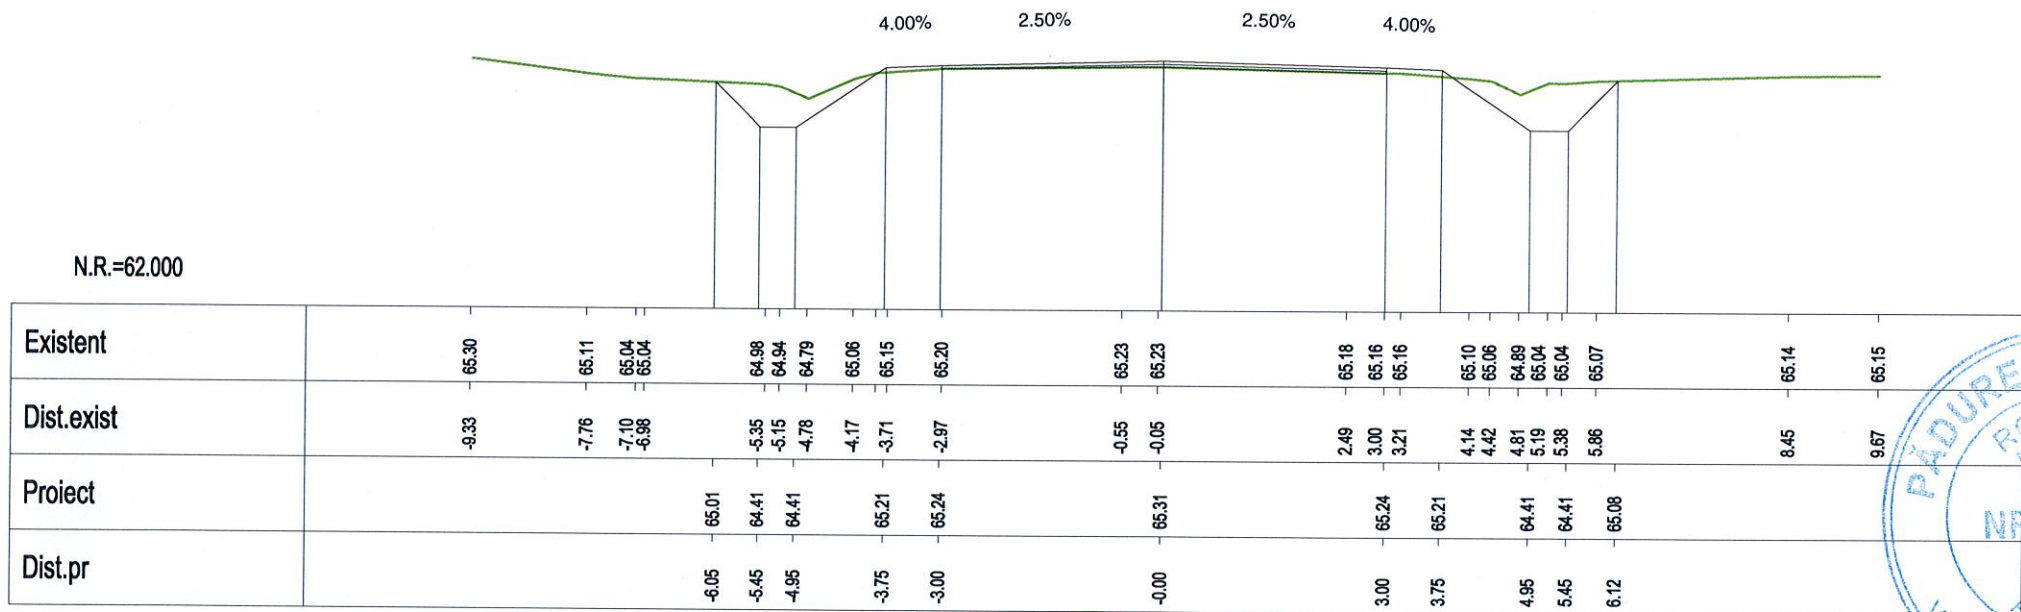

Km 25+620.00

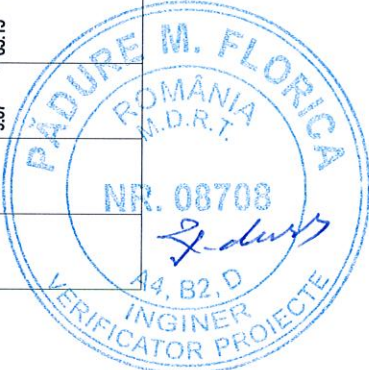


VERIFICARE	NUME SI PRENUME	SEMNATURA	CERINTA	NR. REFERAT	
VERIFICATOR	Ing. F. Padure		A4,B2,D	REFERAT NR. 84/29.04.2014	
	S.C. EXPERT PROIECT 2002 S.R.L. BUCURESTI			BENEFICIAR: CONSILIUL JUDETEAN IALOMITA	PROIECT NR. P 301
PROIECTAT	Ing. Anca Gheorghiu		SCARA	MODERNIZARE DRUM JUDETEAN DJ 313, Km 22+607 - Km 35+087, LIM. JUDET CALARASI - AXINTELE, JUDETUL IALOMITA	FAZA: P.Th.+D.E.
VERIFICAT	Ing. Silviu Bratosin		1:100		
SEF LUCRARE	Ing. Florian Pasare		2014	PROFILE TRANSVERSALE CURENTE	PT-76

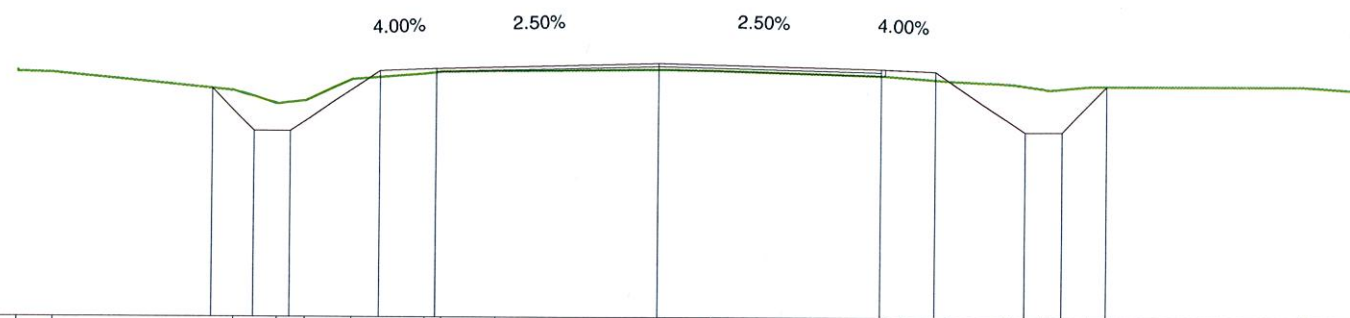


Existent		-8.65 -8.65 -8.16	-65.03 -64.47 -64.47	-65.27 -65.23 -65.15	-65.29 -65.28	-65.21 -65.19 -65.15	-65.11 -65.10 -65.05	-65.03 -65.08	-65.01
Dist.exist		-8.65 -8.65 -8.16	-65.03 -64.47 -64.47	-65.27 -65.23 -65.15	-65.29 -65.28	-65.21 -65.19 -65.15	-65.11 -65.10 -65.05	-65.03 -65.08	-65.01
Proiect		-8.65 -8.65 -8.16	-65.03 -64.47 -64.47	-65.27 -65.23 -65.15	-65.29 -65.28	-65.21 -65.19 -65.15	-65.11 -65.10 -65.05	-65.03 -65.08	-65.01
Dist.pr		-8.65 -8.65 -8.16	-65.03 -64.47 -64.47	-65.27 -65.23 -65.15	-65.29 -65.28	-65.21 -65.19 -65.15	-65.11 -65.10 -65.05	-65.03 -65.08	-65.01


4.00% 2.50% 2.50% 4.00%

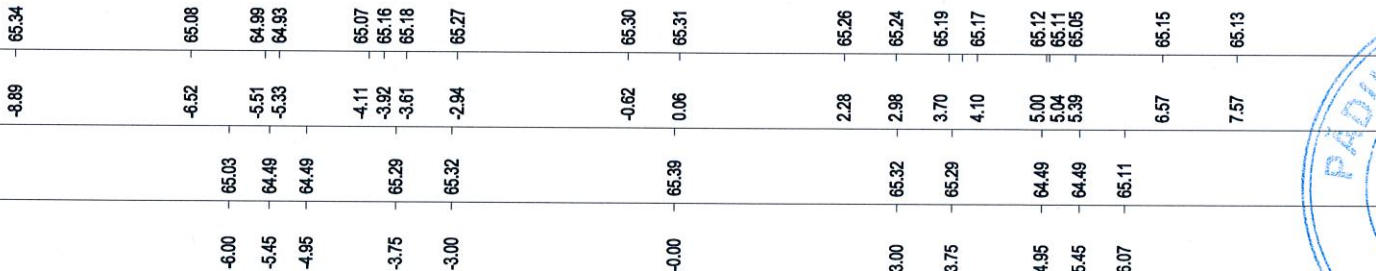[illegible]


VERIFICARE	NUME SI PRENUME	SEMNATURA	CERINTA	NR. REFERAT	
VERIFICATOR	Ing. F. Padure		A4,B2,D	REFERAT NR. 84/29.04.2014	
	S.C. EXPERT PROIECT 2002 S.R.L BUCURESTI			BENEFICIAR: CONSILIUL JUDETEAN IALOMITA	PROIECT NR. P 301
PROIECTAT	Ing. Anca Gheorghiu		SCARA	MODERNIZARE DRUM JUDETEAN DJ 313, Km 22+607 - Km 35+087, LIM. JUDET CALARASI - AXINTELE, JUDETUL IALOMITA	FAZA:
VERIFICAT	Ing. Silviu Bratosin		1:100		P.Th.+D.E.
SEF LUCRARE	Ing. Florian Pasare		2014	PROFILE TRANSVERSALE CURENTE	PT-78

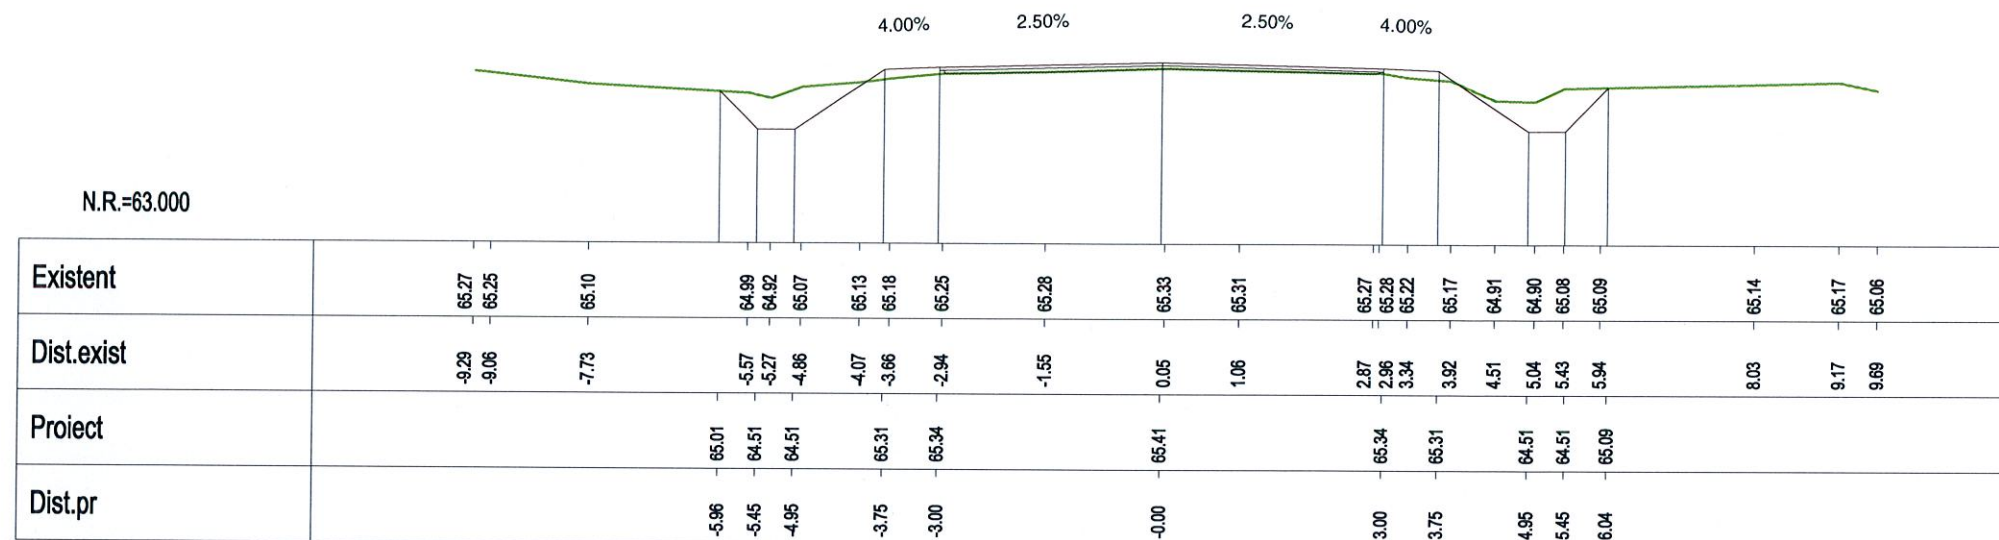


Km 25+720.00

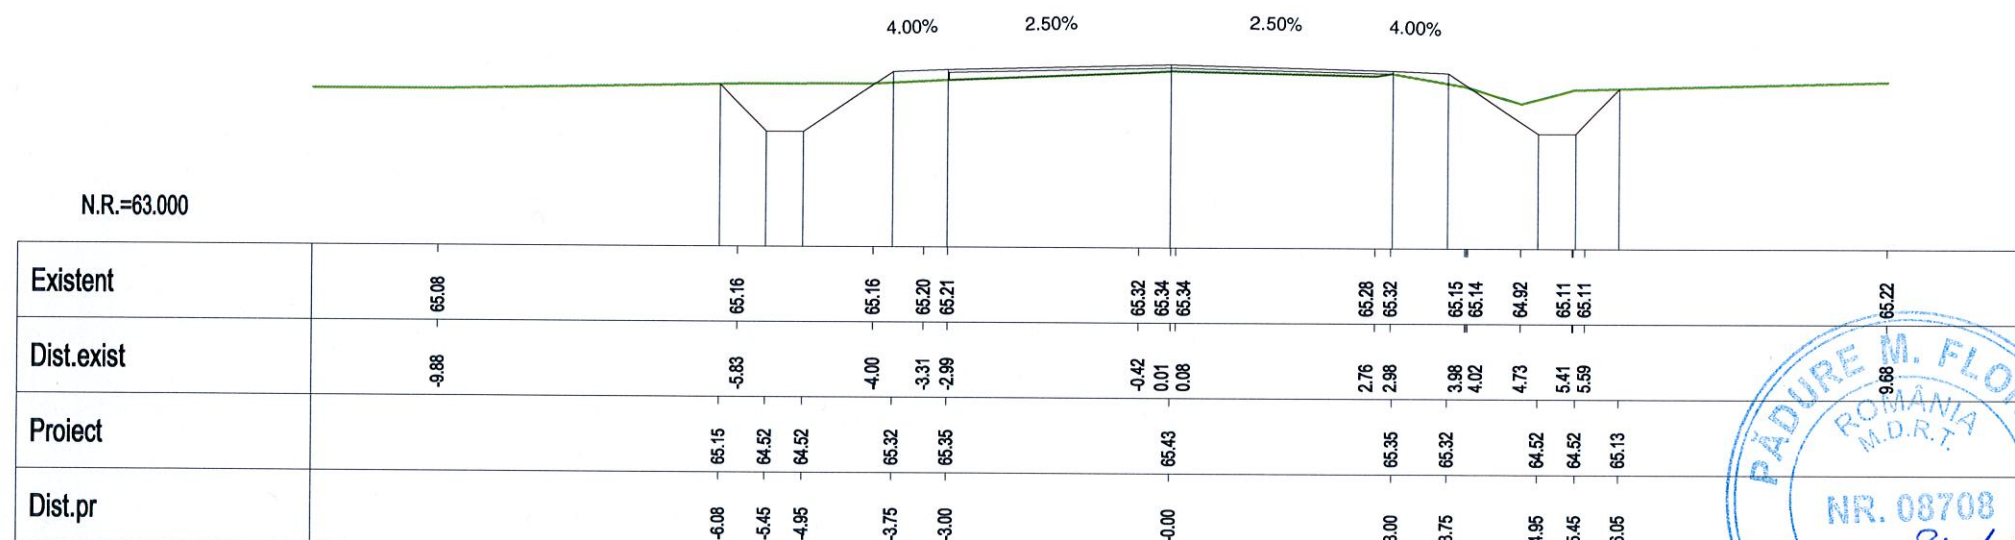


Km 25+740.00

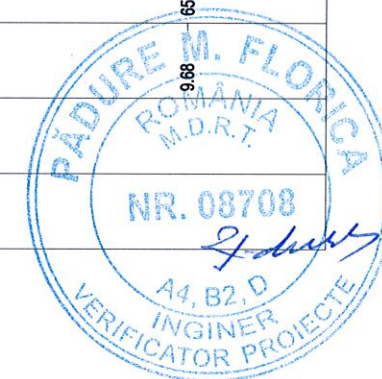


VERIFICARE	NUME SI PRENUME	SEMNATURA	CERINTA	NR. REFERAT	
VERIFICATOR	Ing. F. Padure		A4,B2,D	REFERAT NR. 84/29.04.2014	
	S.C. EXPERT PROIECT 2002 S.R.L. BUCURESTI			BENEFICIAR: CONSILIUL JUDETEAN IALOMITA	PROIECT NR. P 301
PROIECTAT	Ing. Anca Gheorghiu		SCARA 1:100 2014	MODERNIZARE DRUM JUDETEAN DJ 313, Km 22+607 - Km 35+087, LIM. JUDET CALARASI - AXINTELE, JUDETUL IALOMITA	FAZA: P.Th.+D.E.
VERIFICAT	Ing. Silviu Bratosin				
SEF LUCRARE	Ing. Florian Pasare			PROFILE TRANSVERSALE CURENTE	PT-79

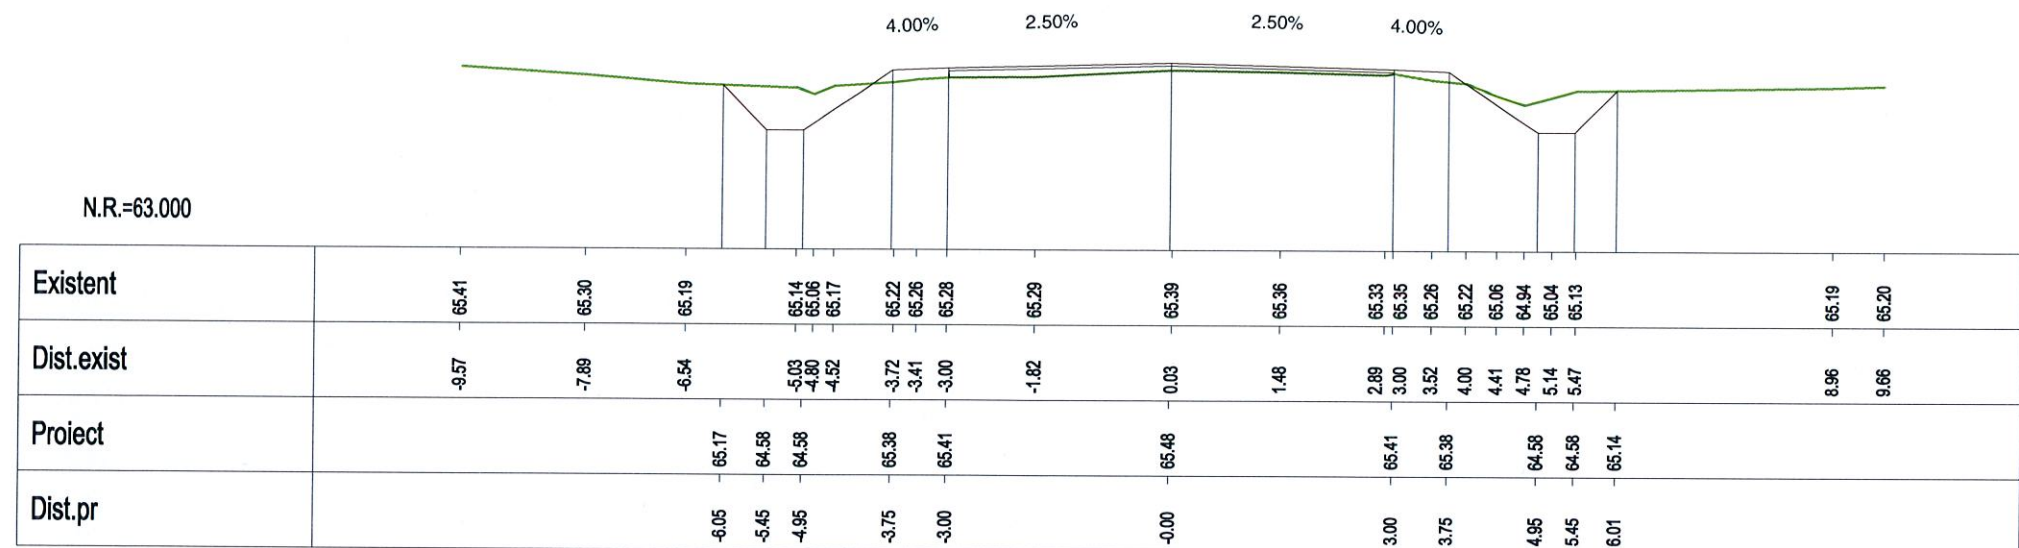


Km 25+760.00

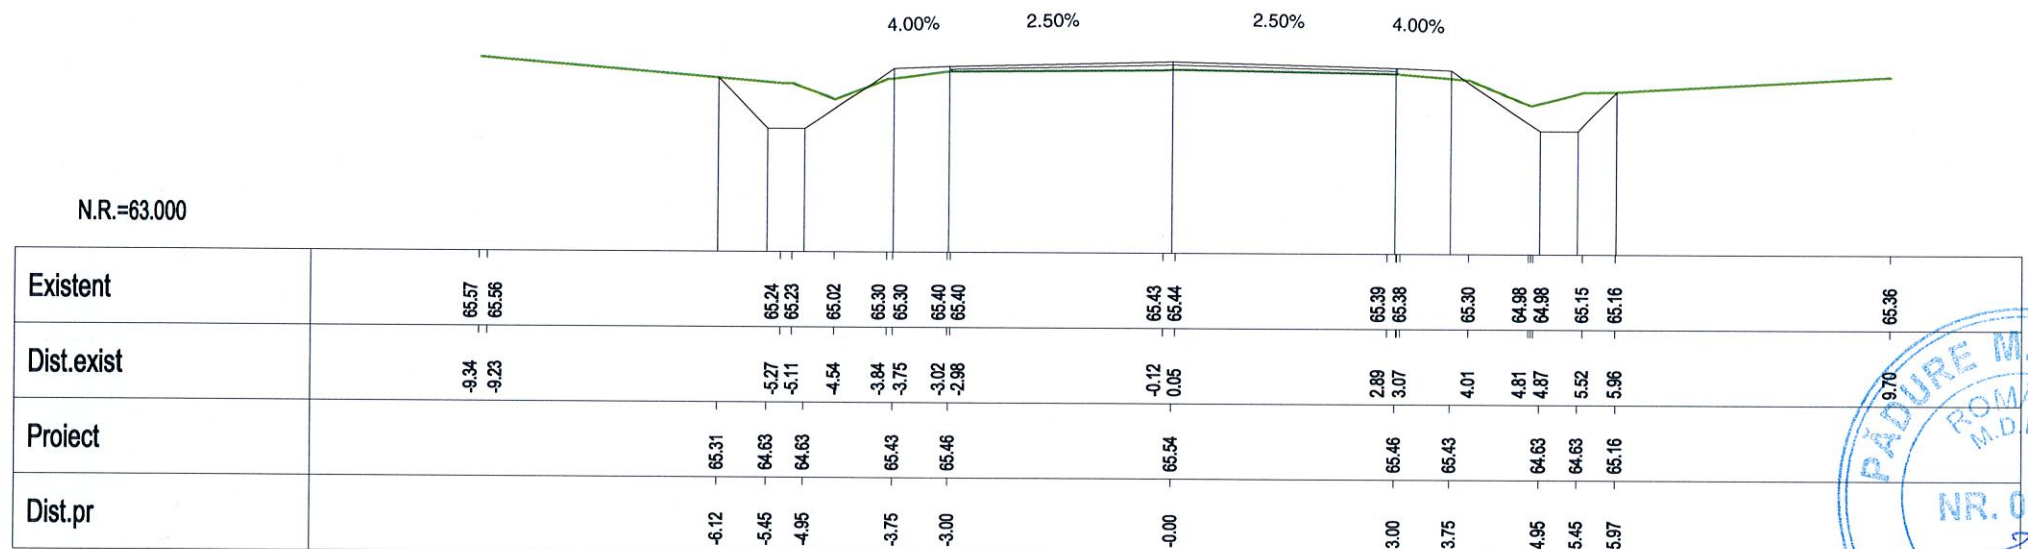

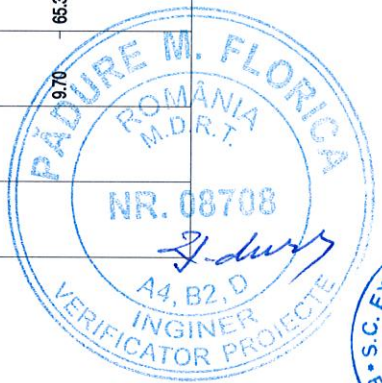


Km 25+780.00

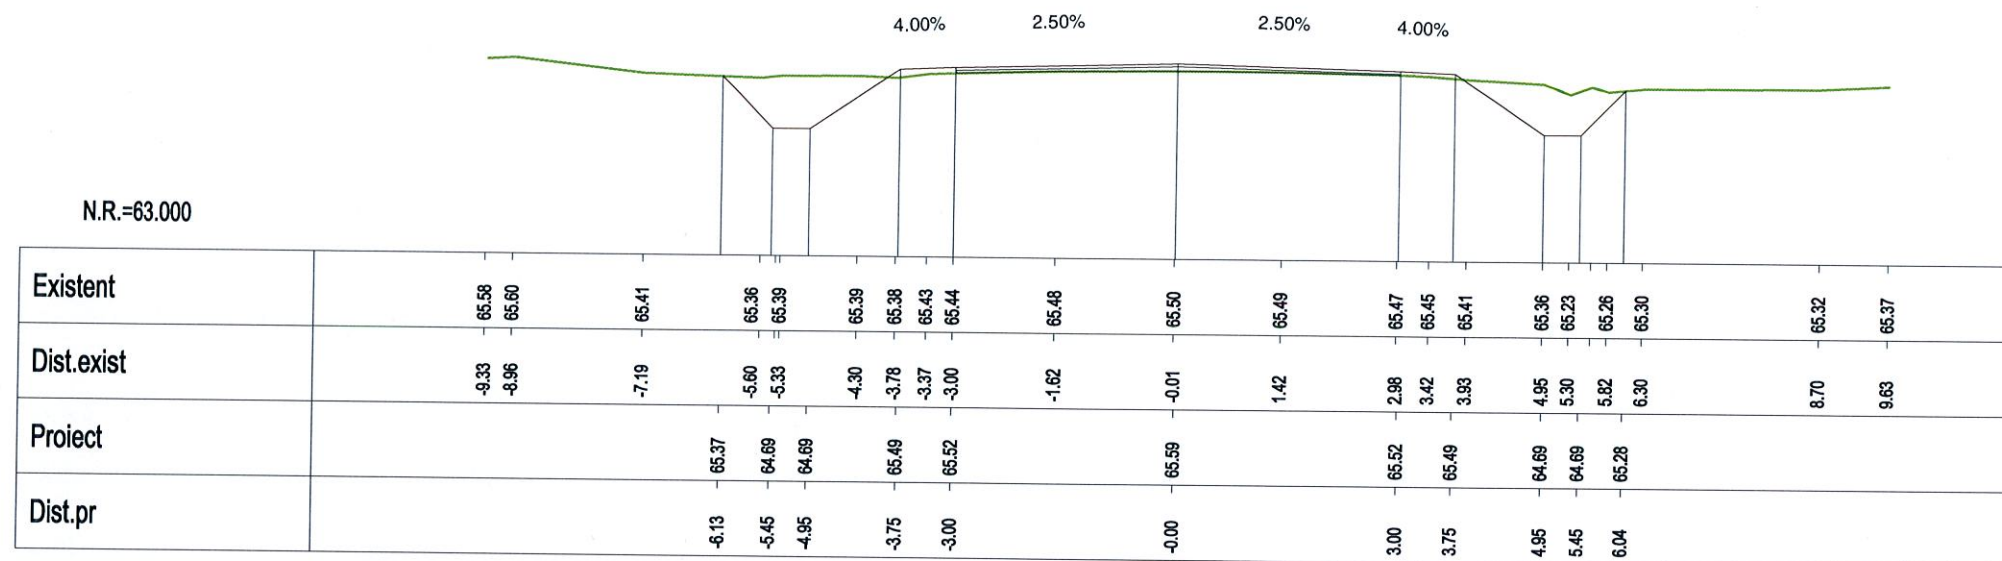


VERIFICARE	NUME SI PRENUME	SEMNATURA	CERINTA	NR. REFERAT	
VERIFICATOR	Ing. F. Padure	<i>F. Padure</i>	A4,B2,D	REFERAT NR. 84/29.04.2014	
 S.C. EXPERT PROIECT 2002 S.R.L. BUCURESTI			 BENEFICIAR: CONSILIUL JUDETEAN IALOMITA		PROIECT NR. P 301
PROIECTAT	Ing. Anca Gheorghiu	<i>Anca Gheorghiu</i>	SCARA	MODERNIZARE DRUM JUDETEAN DJ 313, Km 22+607 - Km 35+087, JIM. JUDET CALARASI - AXINTELE, JUDETUL IALOMITA	FAZA: P.Th.+D.E.
VERIFICAT	Ing. Silviu Bratosin	<i>Silviu Bratosin</i>	1:100		
SEF LUCRARE	Ing. Florian Pasare	<i>Florian Pasare</i>	2014	PROFILE TRANSVERSALE CURENTE	PT-80




Km 25+820.00


VERIFICARE	NUME SI PRENUME	SEMNATURA	CERINTA	NR. REFERAT	
VERIFICATOR	Ing. F. Padure		A4,B2,D	REFERAT NR. 84/29.04.2014	
	S.C. EXPERT PROIECT 2002 S.R.L BUCURESTI			BENEFICIAR: CONSILIUL JUDETEAN IALOMITA	PROIECT NR. P 301
PROIECTAT	Ing. Anca Gheorghiu		SCARA 1:100 2014	MODERNIZARE DRUM JUDETEAN DJ 313, Km 22+607 - Km 35+087, LIM. JUDET CALARASI - AXINTELE, JUDETUL IALOMITA	FAZA: P.Th.+D.E.
VERIFICAT	Ing. Silviu Bratosin				
SEF LUCRARE	Ing. Florian Pasare				
PROFILE TRANSVERSALE CURENTE					PT-81

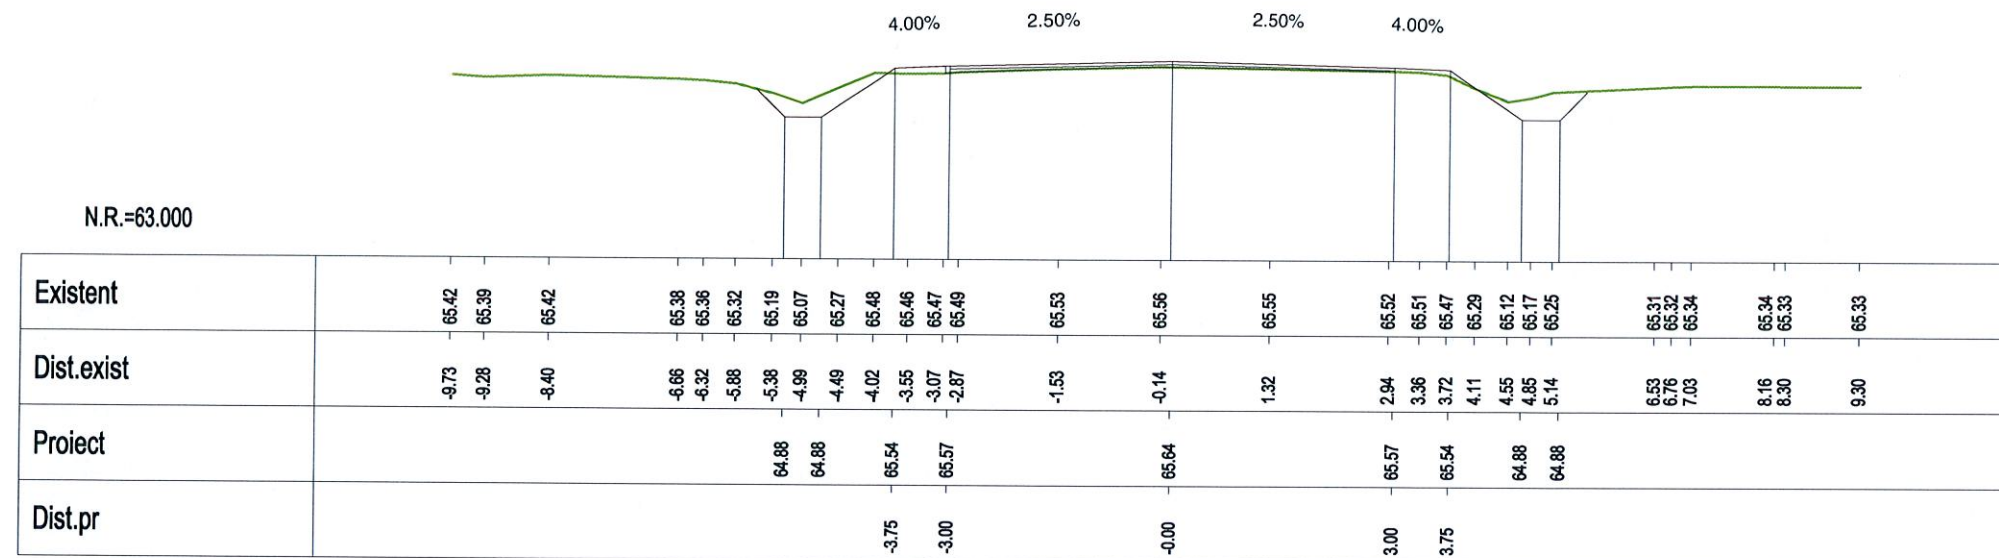

Km 25+880.00

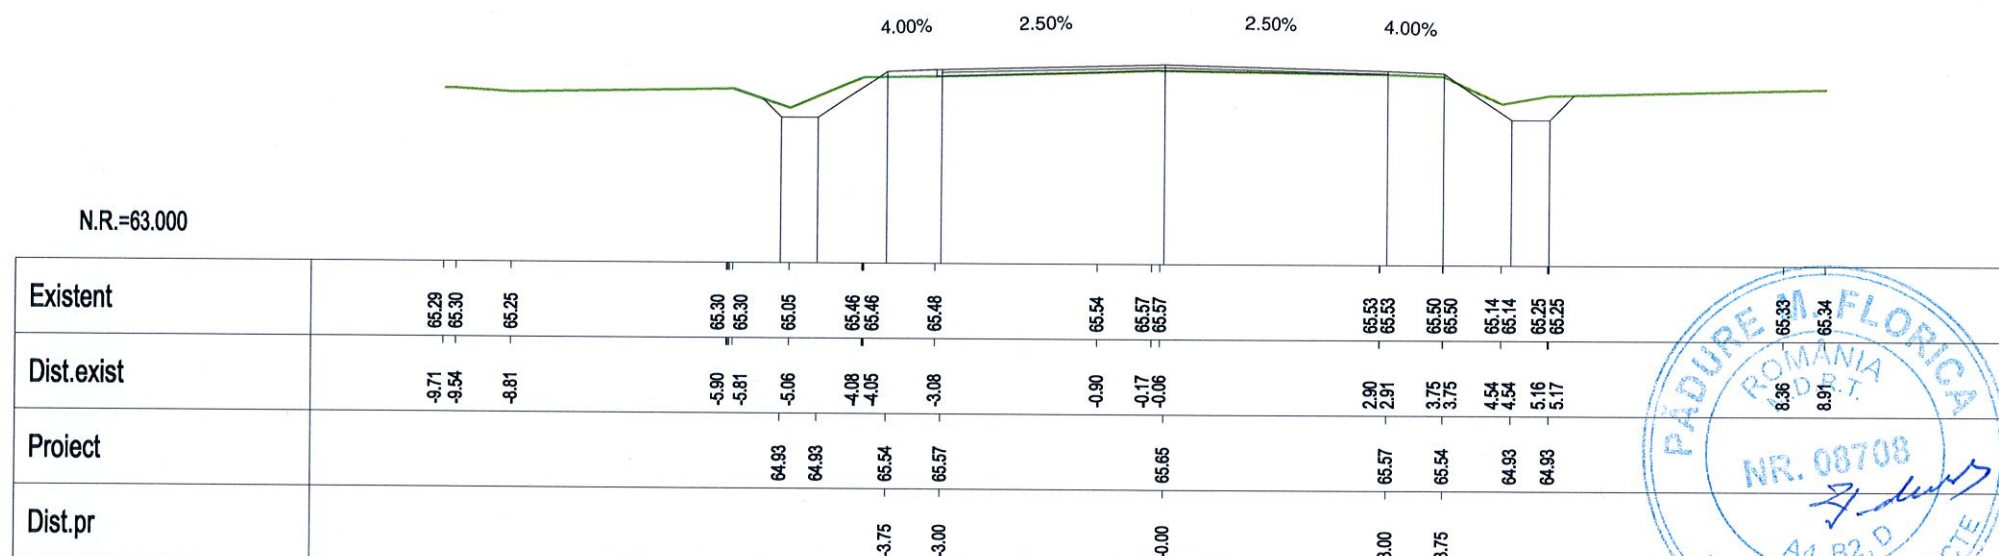

Km 25+900.00

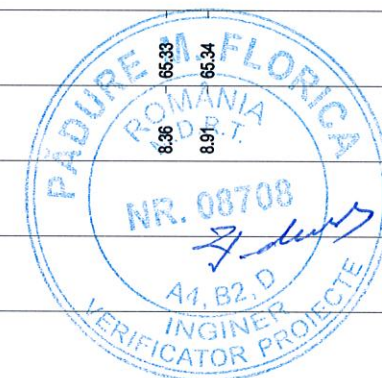

VERIFICARE	NUME SI PRENUME	SEMNATURA	CERINTA	NR. REFERAT	
VERIFICATOR	Ing. F. Padure		A4,B2,D	REFERAT NR. 84/29.04.2014	
				BENEFICIAR:	PROIECT NR.
				CONSILIUL JUDETEAN IALOMITA	P 301
PROIECTAT	Ing. Anca Gheorghiu		SCARA	MODERNIZARE DRUM JUDETEAN DJ 313, Km 22+607 - Km 35+087, LIM. JUDET CALARASI - AXINTELE, JUDETUL IALOMITA	FAZA:
VERIFICAT	Ing. Silviu Bratosin		1:100		P.Th.+D.E.
SEF LUCRARE	Ing. Florian Pasare		2014	PROFILE TRANSVERSALE CURENTE	PT-83

