






Km 26+740.00

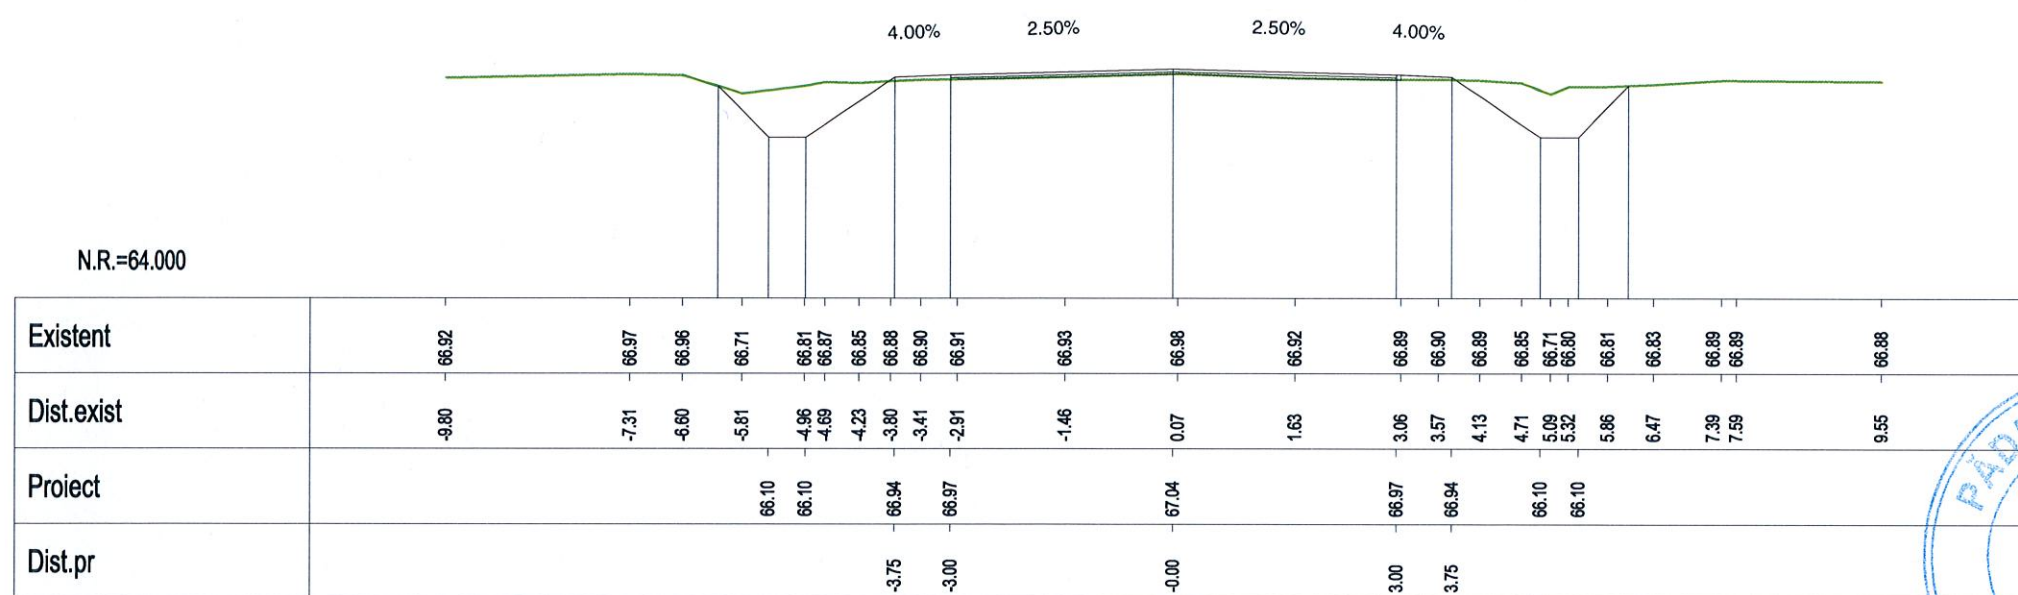


Km 26+760.00

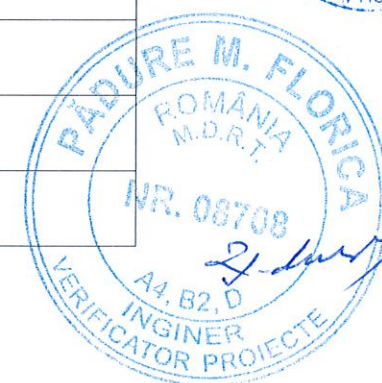


VERIFICARE	NUME SI PRENUME	SEMNATURA	CERINTA	NR. REFERAT	
VERIFICATOR	Ing. F. Padure	<i>F. Padure</i>	A4,B2,D	REFERAT NR. 84/29.04.2014	
 <b>S.C. EXPERT PROIECT 2002 S.R.L.</b> <b>BUCURESTI</b>			 <b>BENEFICIAR:</b> <b>CONSILIUL JUDEȚEAN IALOMITA</b>	PROIECT NR.	P 301
PROIECTAT	Ing. Anca Gheorghiu	<i>AG</i>	SCARA	MODERNIZARE DRUM JUDEȚEAN DJ 313, Km 22+607 - Km 35+087, J.M. JUDEȚ CALARASI - AXINTELE, JUDEȚUL IALOMITA	FAZA:
VERIFICAT	Ing. Silviu Bratosin	<i>S. Bratosin</i>	1:100		P.Th.+D.E.
SEF LUCRARE	Ing. Florian Pasare	<i>F. Pasare</i>	2014	PROFILE TRANSVERSALE CURENTE	PT-105

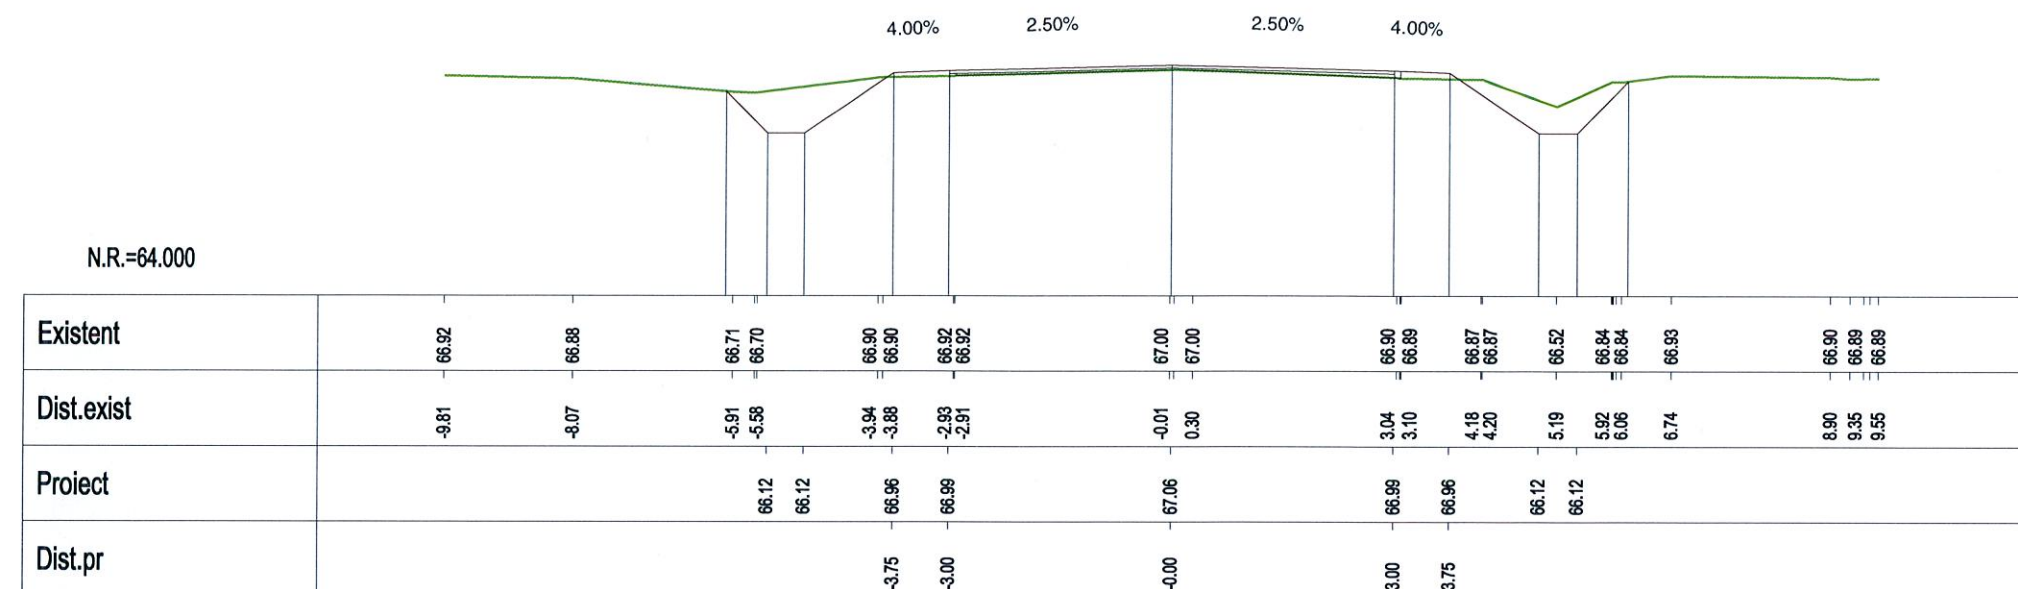

Km 26+780.00

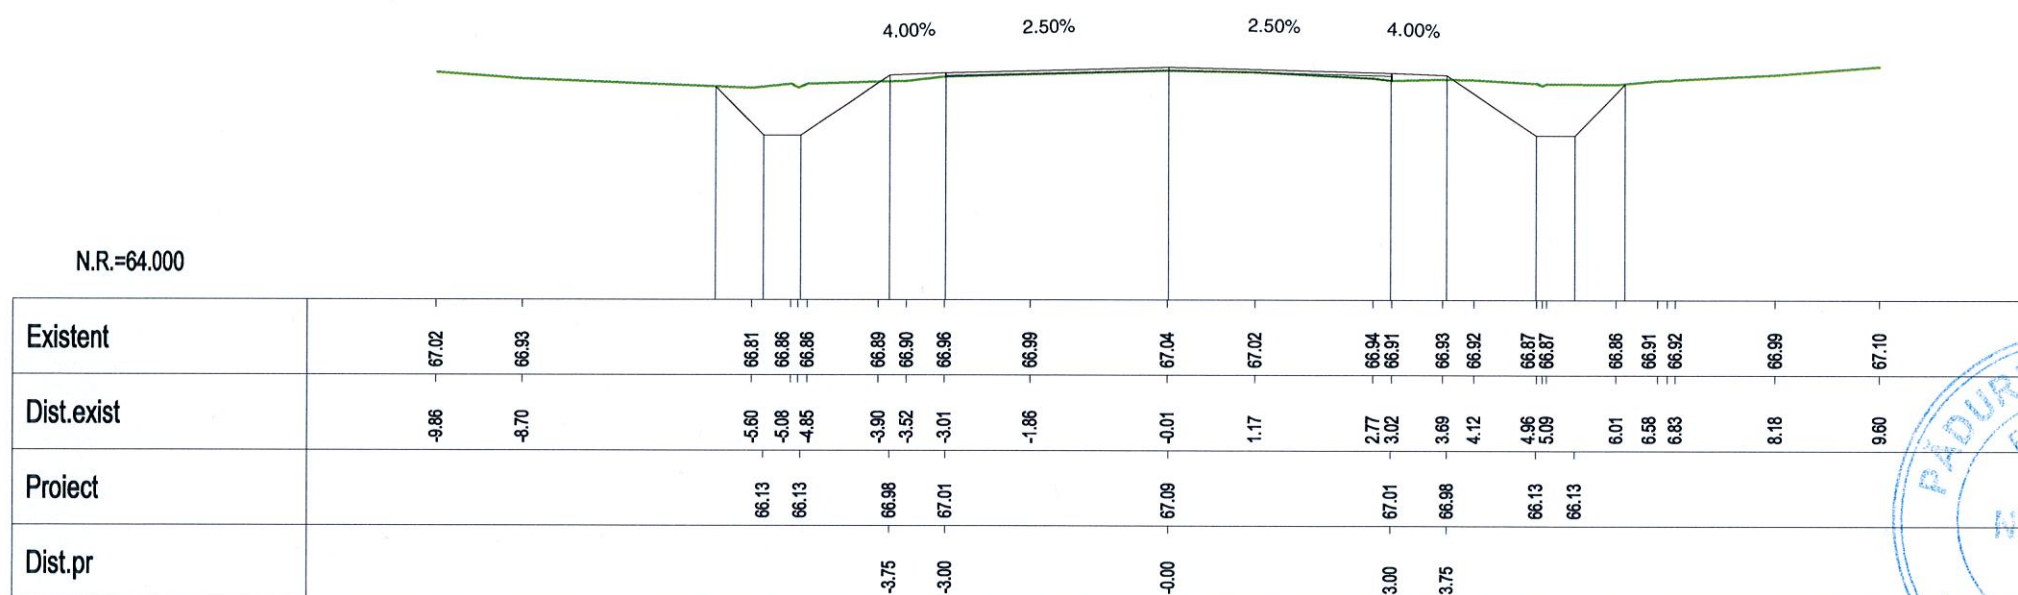


Km 26+800.00

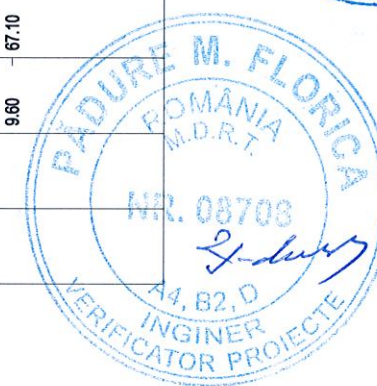


VERIFICARE	NUME SI PRENUME	SEMNATURA	CERINTA	NR. REFERAT	
VERIFICATOR	Ing. F. Padure	<i>F. Padure</i>	A4,B2,D	REFERAT NR. 84/29.04.2014	
PROIECTAT	S.C. EXPERT PROIECT 2002 S.R.L. BUCURESTI		SCARA 1:100	BENEFICIAR:	PROIECT NR.
				CONSILIUL JUDETEAN IALOMITA	P 301
VERIFICAT	Ing. Anca Gheorghiu	<i>Anca Gheorghiu</i>	2014	MODERNIZARE DRUM JUDETEAN DJ 313, Km 22+607 - Km 35+087, LIM. JUDET CALARASI - AXINTELE, JUDETUL IALOMITA	FAZA: P.Th.+D.E.
SEF LUCRARE	Ing. Florian Pasare	<i>F. Pasare</i>		PROFILE TRANSVERSALE CURENTE	PT-106



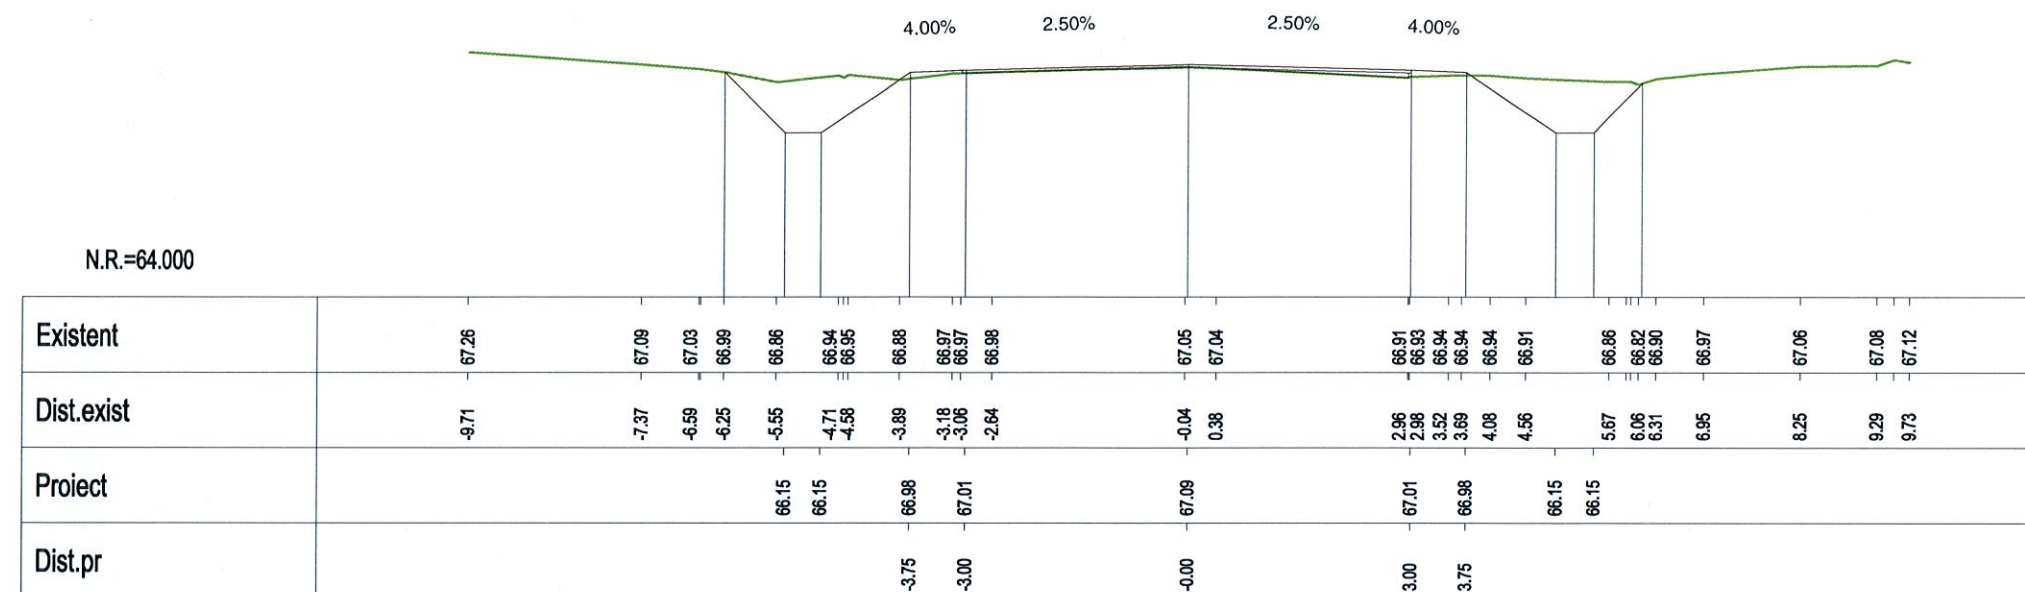

Km 26+820.00

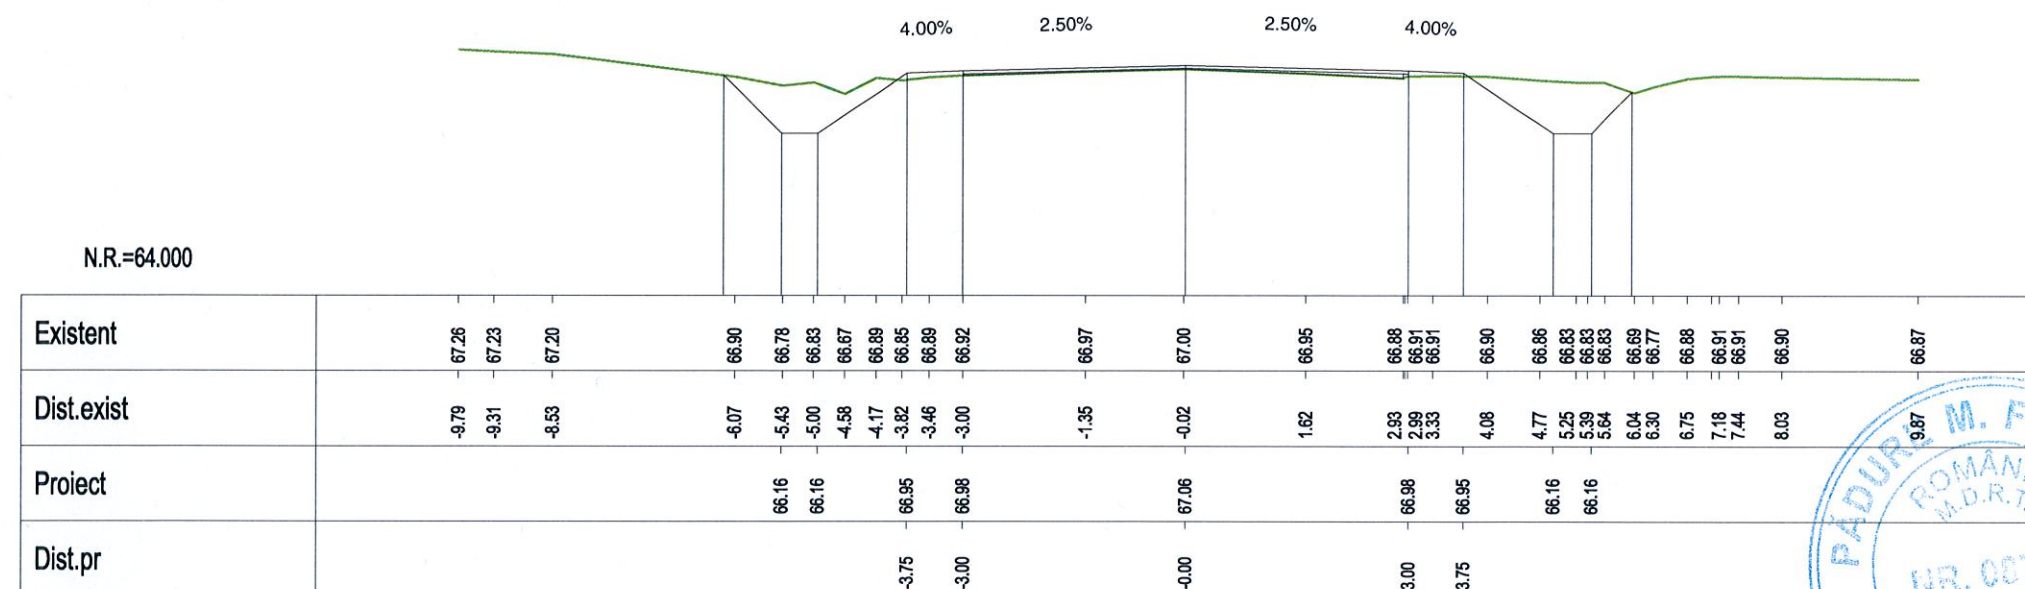

Km 26+840.00



VERIFICARE	NUME SI PRENUME	SEMNATURA	CERINTA	NR. REFERAT	
VERIFICATOR	Ing. F. Padure		A4,B2,D	REFERAT NR. 84/29.04.2014	
				BENEFICIAR:	PROIECT NR.
				CONSILIUL JUDEȚEAN IALOMITA	P 301
PROIECTAT	Ing. Anca Gheorghiu		SCARA	MODERNIZARE DRUM JUDEȚEAN DJ 313, Km 22+607 - Km 35+087, LIM. JUDEȚ CALARASI - AXINTELE, JUDEȚUL IALOMITA	FAZA:
VERIFICAT	Ing. Silviu Bratosin		1:100		P.Th.+D.E.
SEF LUCRARE	Ing. Florian Pasare		2014	PROFILE TRANSVERSALE CURENTE	PT-107

N.R.=64.000


Existent	66.94	66.84	66.73	66.71	66.43	66.82	66.82	66.86	66.95	66.95	66.85	66.85	66.87	66.87	66.55	66.55	66.54	66.81	66.87
Dist.exist	-9.69	-8.08	-5.43	-5.31	-4.53	-3.77	-3.75	-2.95	-0.06	-0.02	2.85	2.89	4.04	4.14	5.98	6.14	6.65	7.76	9.91
Proiect			66.17	66.17		66.90		66.93	67.01		66.93		66.90		66.17	66.17			
Dist.pr						-3.75		-3.00	-0.00		3.00		3.75						



Km 26+860.00

N.R.=64.000


Existent																										
Dist.exist																										
Proiect																										
Dist.pr																										

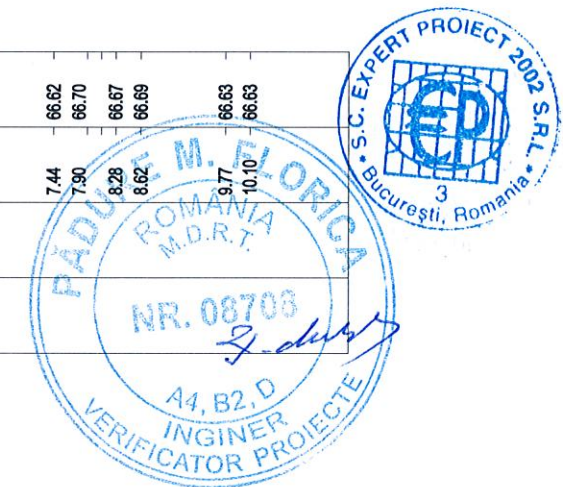Km 26+880.00




VERIFICARE	NUME SI PRENUME	SEMNATURA	CERINTA	NR. REFERAT	
VERIFICATOR	Ing. F. Padure	<i>[Signature]</i>	A4,B2,D	REFERAT NR. 84/29.04.2014	
	 <b>S.C. EXPERT PROIECT 2002 S.R.L.</b> <b>BUCURESTI</b>		 <b>BENEFICIAR:</b> <b>CONSILIUL JUDETEAN IALOMITA</b>		PROIECT NR. <b>P 301</b>
PROIECTAT	Ing. Anca Gheorghiu	<i>[Signature]</i>	SCARA	MODERNIZARE DRUM JUDETEAN DJ 313, Km 22+607 - Km 35+087, JIM. JUDET CALARASI - AXINTELE, JUDETUL IALOMITA	FAZA: <b>P.Th.+D.E.</b>
VERIFICAT	Ing. Silviu Bratosin	<i>[Signature]</i>	1:100		
SEF LUCRARE	Ing. Florian Pasare	<i>[Signature]</i>	2014	<b>PROFILE TRANSVERSALE CURENTE</b>	PT-108




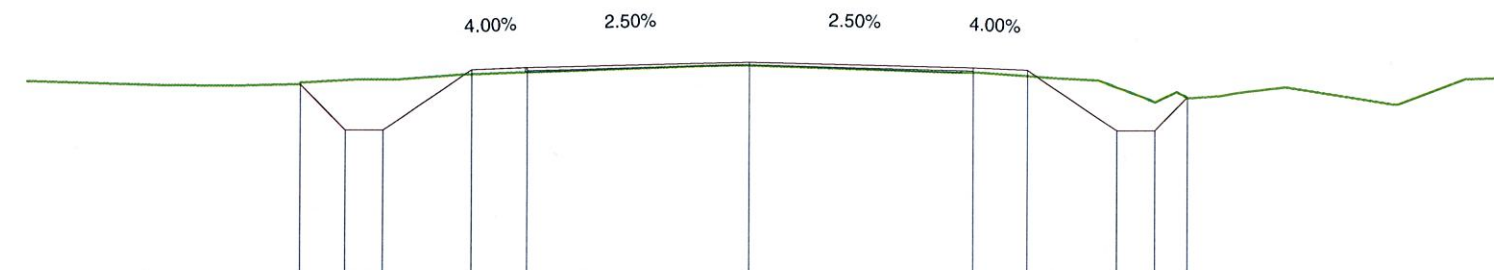


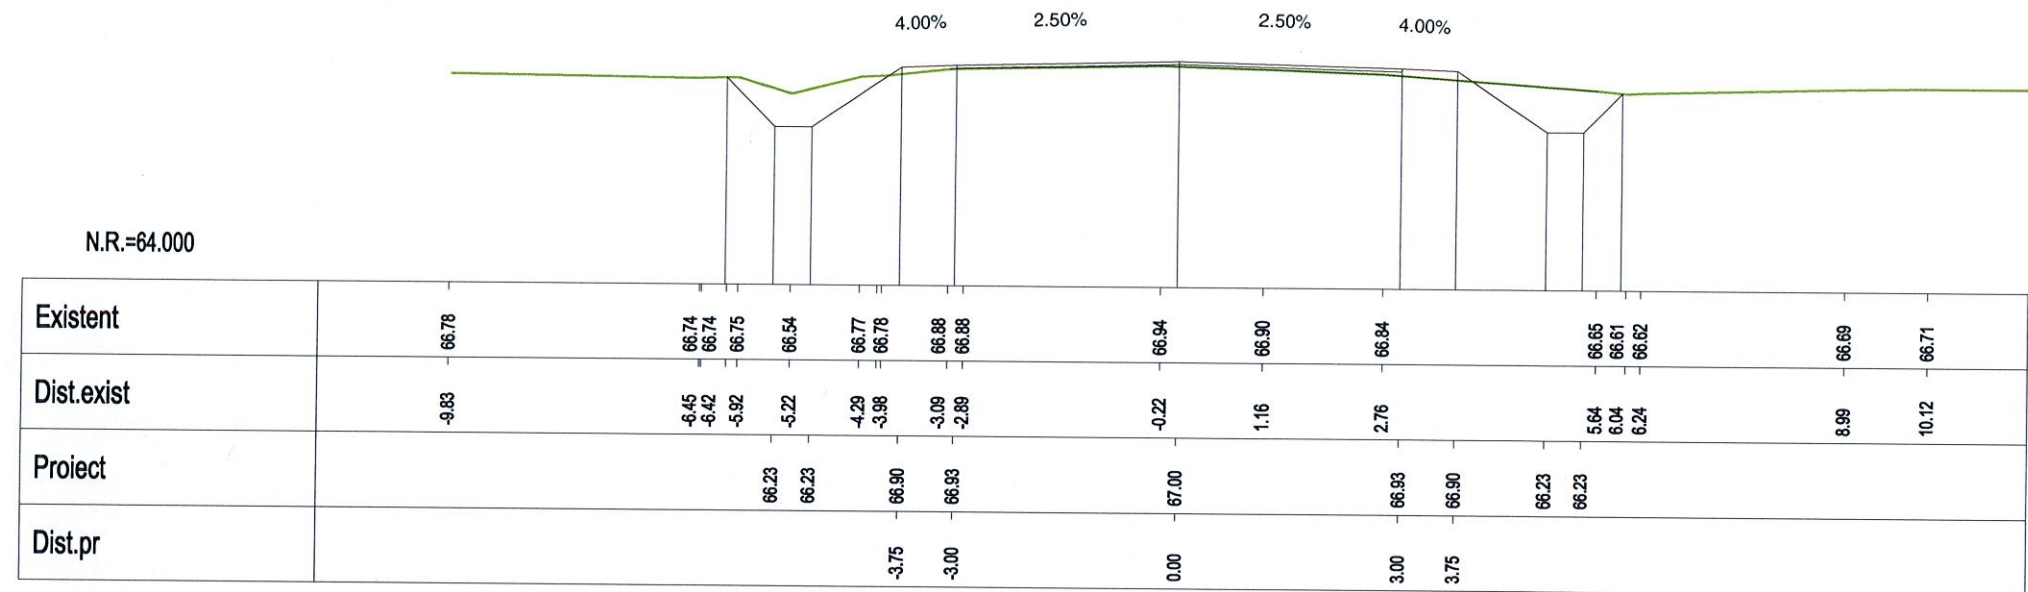
Km 26+900.00

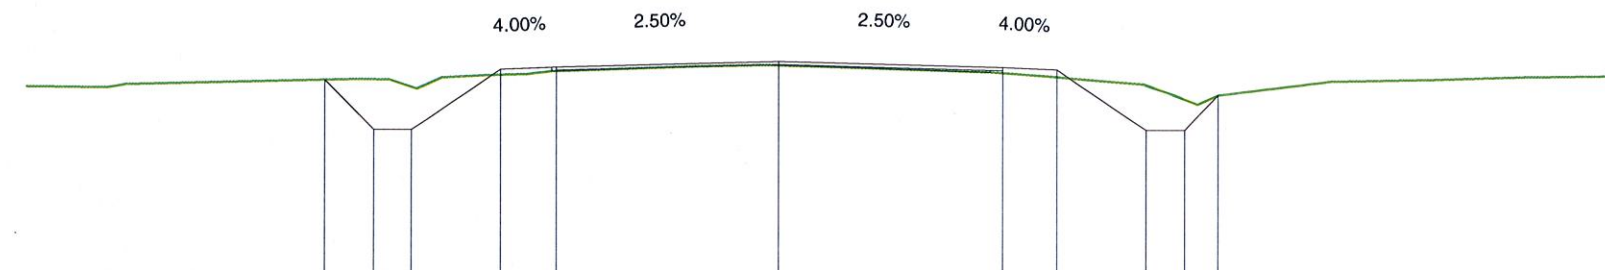


Km 26+920.00

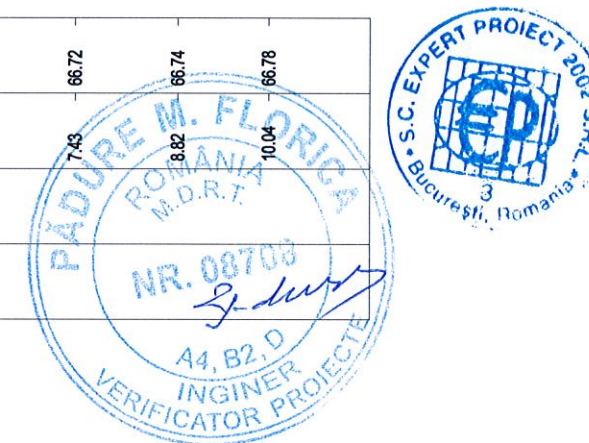


VERIFICARE	NUME SI PRENUME	SEMNTURA	CERINTA	NR. REFERAT	
VERIFICATOR	Ing. F. Padure		A4,B2,D	REFERAT NR. 84/29.04.2014	
	<b>S.C. EXPERT PROIECT 2002 S.R.L</b> <b>BUCURESTI</b>			BENEFICIAR: CONSILIUL JUDETEAN IALOMITA	PROIECT NR.  P 301
PROIECTAT	Ing. Anca Gheorghiu		SCARA	MODERNIZARE DRUM JUDETEAN DJ 313, Km 22+607 - Km 35+087, LIM. JUDET CALARASI - AXINTELE, JUDETUL IALOMITA	FAZA:
VERIFICAT	Ing. Silviu Bratosin		1:100		P.Th.+D.E.
SEF LUCRARE	Ing. Florian Pasare		2014	PROFILE TRANSVERSALE CURENTE	PT-109



Km 26+940.00

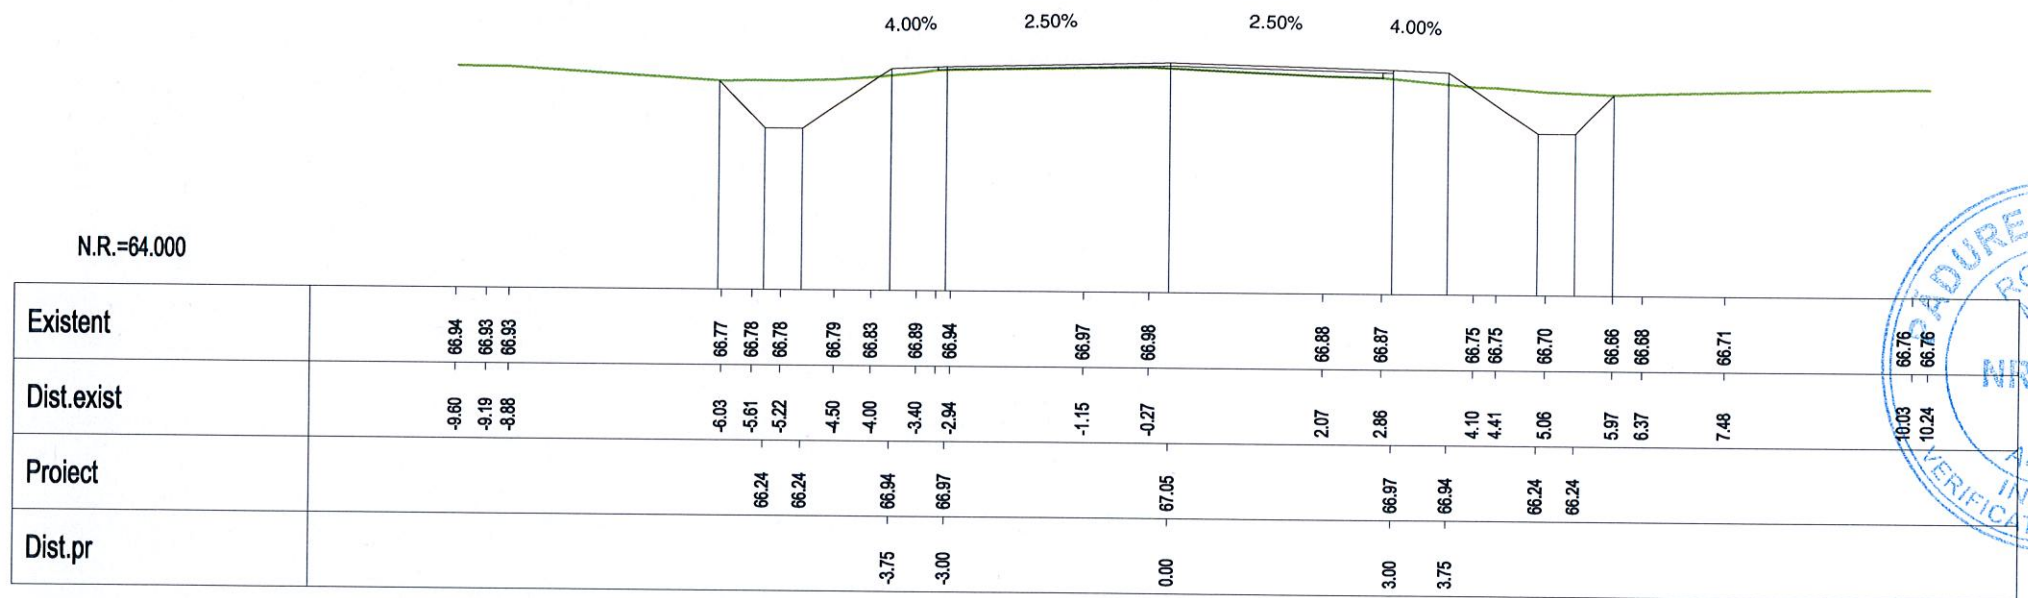

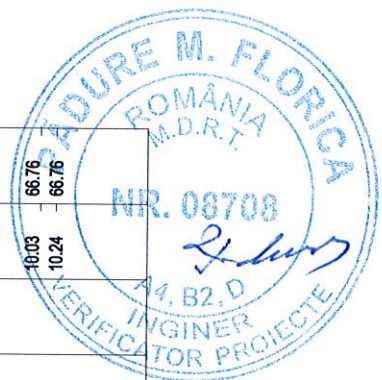

Km 26+960.00




VERIFICARE	NUME SI PRENUME	SEMNATURA	CERINTA	NR. REFERAT	
VERIFICATOR	Ing. F. Padure		A4,B2,D	REFERAT NR. 84/29.04.2014	
	S.C. EXPERT PROIECT 2002 S.R.L. BUCURESTI			BENEFICIAR: CONSILIUL JUDETEAN IALOMITA	PROIECT NR. P 301
PROIECTAT	Ing. Anca Gheorghiu		SCARA	MODERNIZARE DRUM JUDETEAN DJ 313, Km 22+607 - Km 35+087, I.M. JUDET CALARASI - AXINTELE, JUDETUL IALOMITA	FAZA:
VERIFICAT	Ing. Silviu Bratosin		1:100		P.Th.+D.E.
SEF LUCRARE	Ing. Florian Pasare		2014	PROFILE TRANSVERSALE CURENTE	PT-110






VERIFICARE	NUME SI PRENUME	SEMNAȚURA	CERINȚA	NR. REFERAT	
VERIFICATOR	Ing. F. Padure		A4,B2,D	REFERAT NR. 84/29.04.2014	
 <b>S.C. EXPERT PROIECT 2002 S.R.L</b> <b>BUCURESTI</b>				BENEFICIAR: CONSILIUL JUDEȚEAN IALOMITA	PROIECT NR.  P 301
PROIECTAT	Ing. Anca Gheorghiu		SCARA  1:100	MODERNIZARE DRUM JUDEȚEAN DJ 313, Km 22+607 - Km 35+087, LIM. JUDET CALARASI - AXINTELE, JUDETUL IALOMITA	FAZA:  P.Th.+D.E.
VERIFICAT	Ing. Silviu Bratosin				
SEF LUCRARE	Ing. Florian Pasare		2014		PROFILE TRANSVERSALE CURENTE

N.R.=64.000

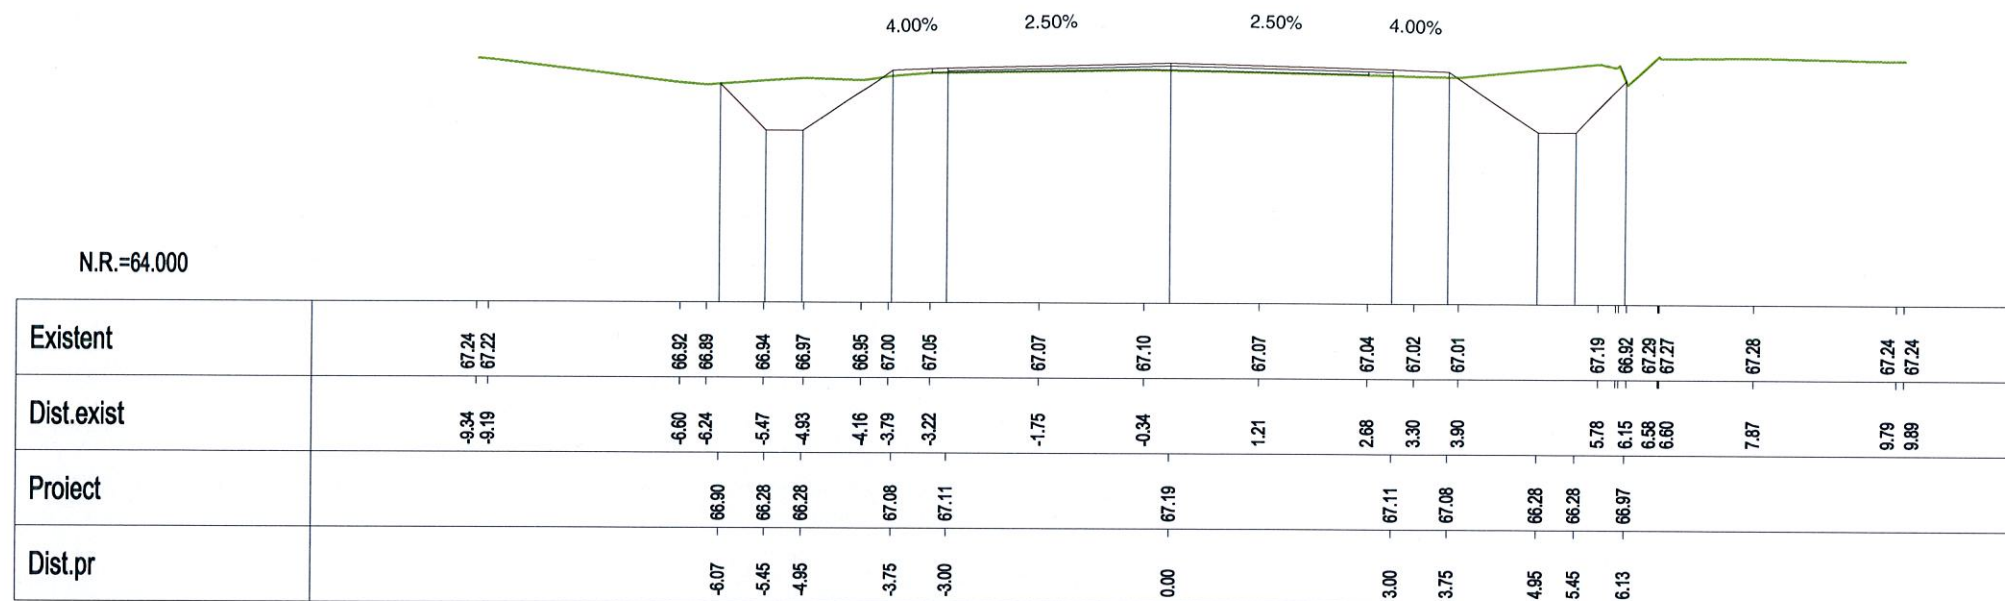


Km 27+020.00

N.R.=64.000

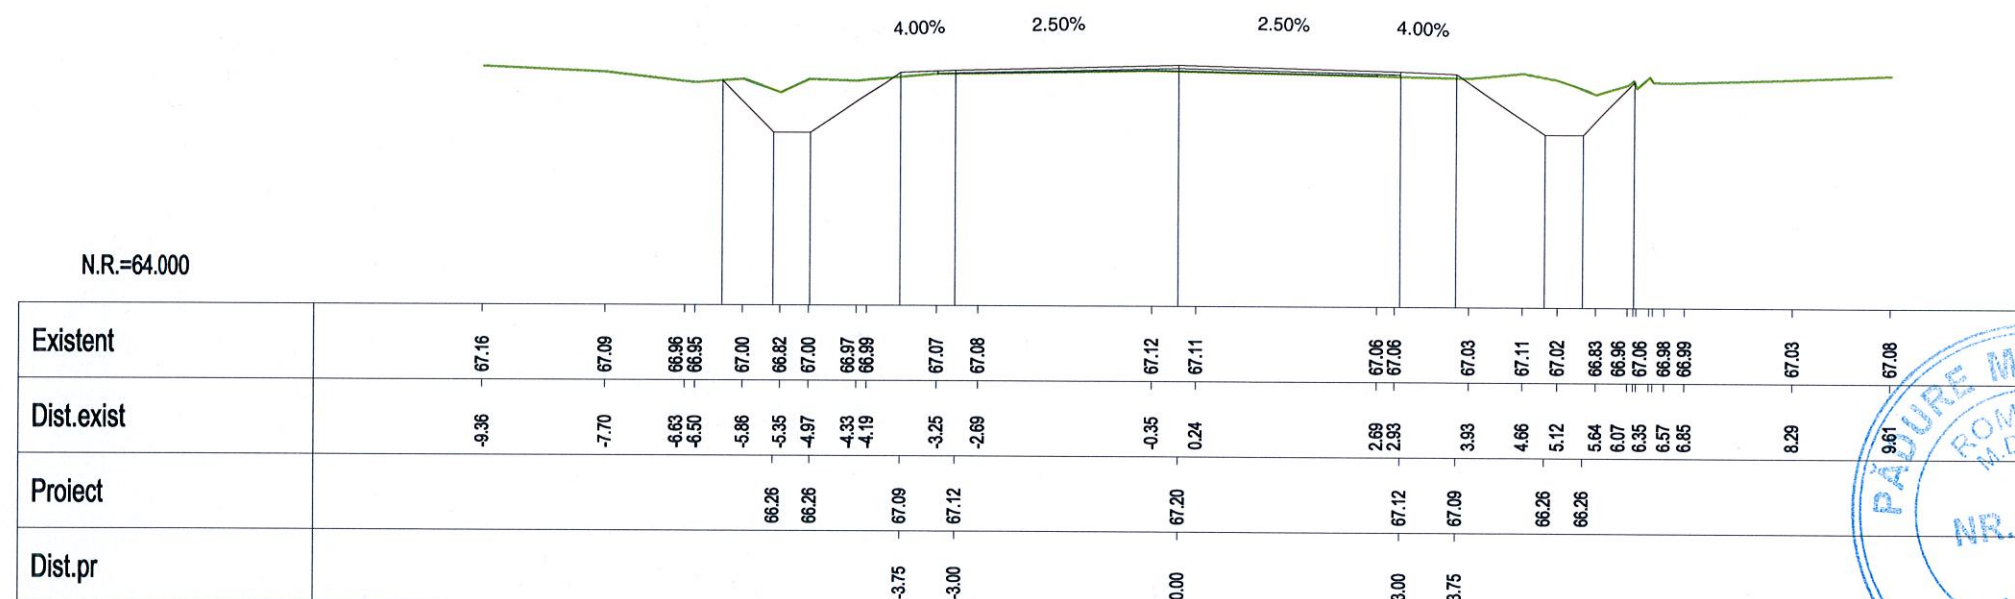


Km 27+040.00

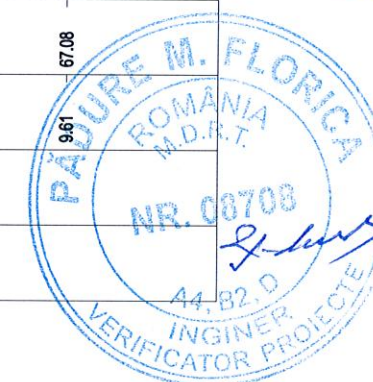


VERIFICARE	NUME SI PRENUME	SEMNATURA	CERINTA	NR. REFERAT	
VERIFICATOR	Ing. F. Padure	<i>F. Padure</i>	A4,B2,D	REFERAT NR. 84/29.04.2014	
	S.C. EXPERT PROIECT 2002 S.R.L. BUCURESTI			BENEFICIAR: CONSILIUL JUDEȚEAN IALOMITA	PROIECT NR. P 301
PROIECTAT	Ing. Anca Gheorghiu	<i>AG</i>	SCARA	MODERNIZARE DRUM JUDEȚEAN DJ 313, Km 22+607 - Km 35+087, JIM. JUDEȚ CALARASI - AXINTELE, JUDEȚUL IALOMITA	FAZA: P.Th.+D.E.
VERIFICAT	Ing. Silviu Bratosin	<i>S. Bratosin</i>	1:100		
SEF LUCRARE	Ing. Florian Pasare	<i>F. Pasare</i>	2014	PROFILE TRANSVERSALE CURENTE	PT-112






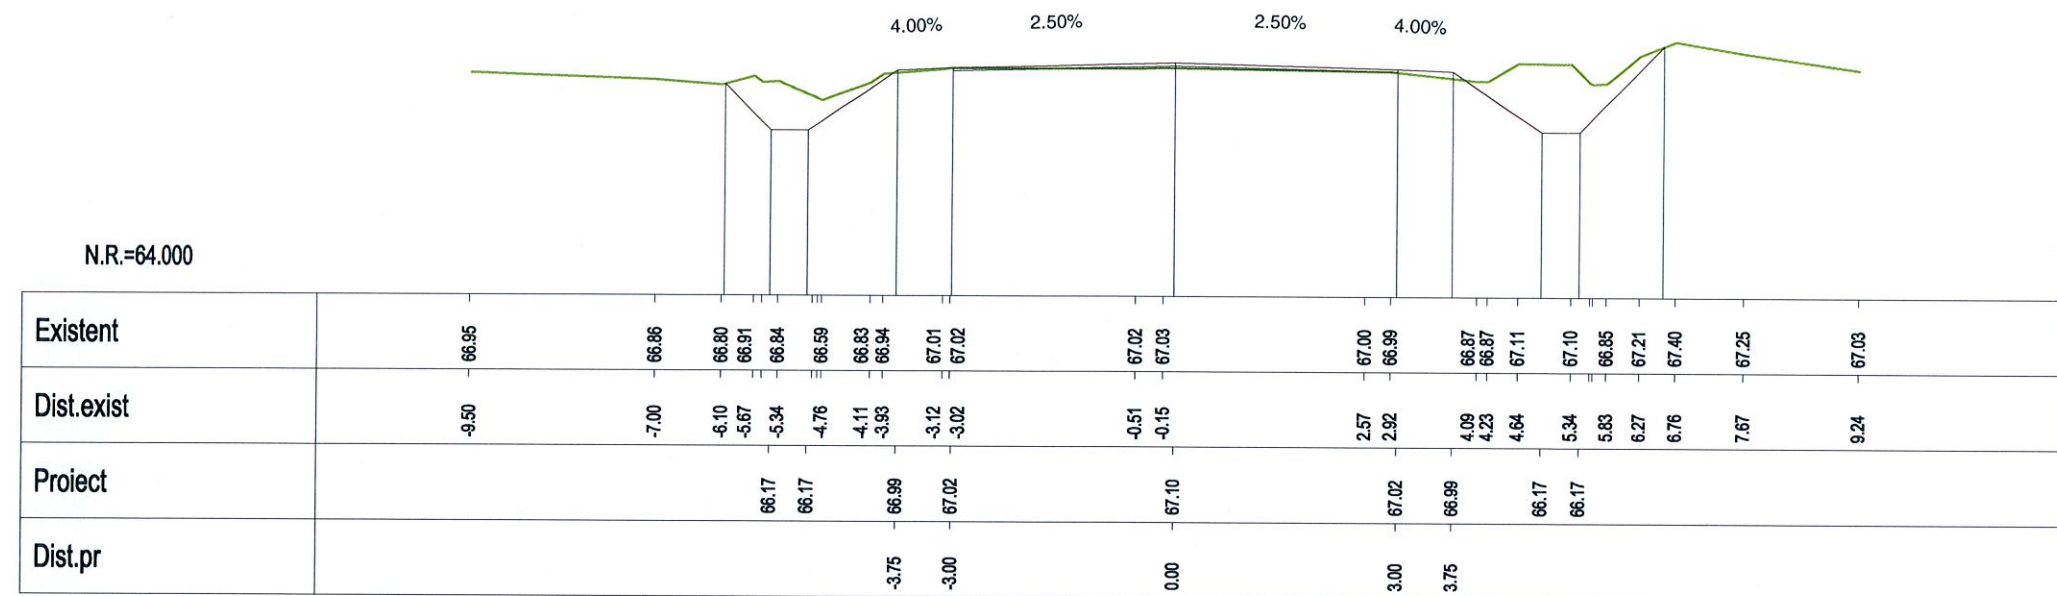

Km 27+100.00

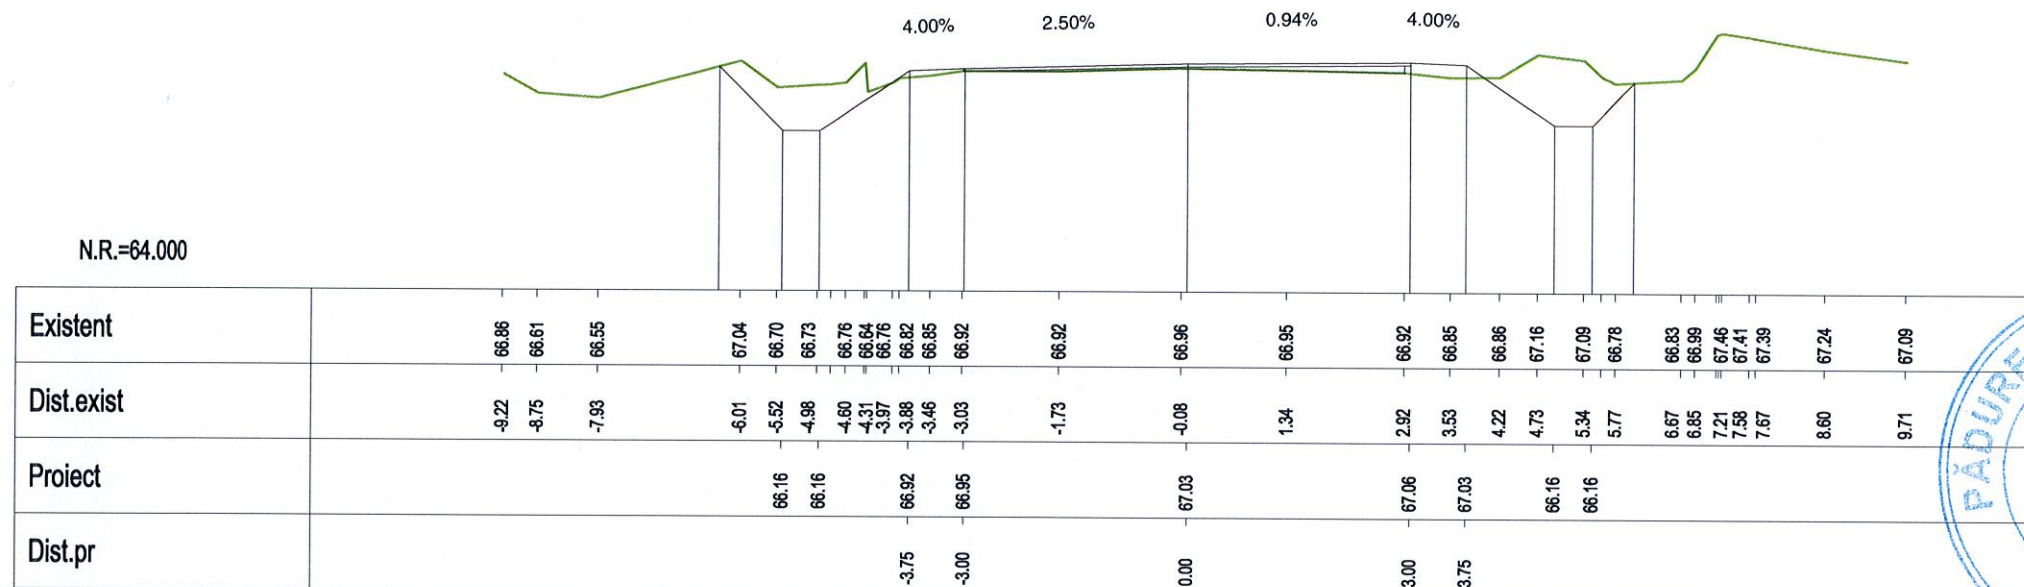


Km 27+120.00

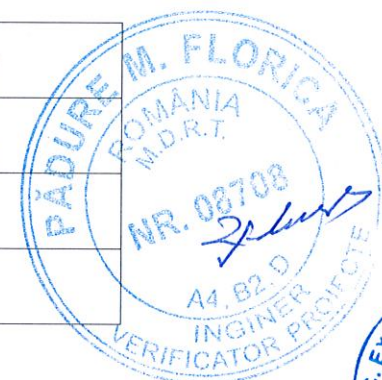


VERIFICARE	NUME SI PRENUME	SEMNATURA	CERINTA	NR. REFERAT	
VERIFICATOR	Ing. F. Padure		A4,B2,D	REFERAT NR. 84/29.04.2014	
	<b>S.C. EXPERT PROIECT 2002 S.R.L.</b>			BENEFICIAR:	PROIECT NR.
	<b>BUCURESTI</b>			CONSILIUL JUDETEAN IALOMITA	P 301
PROIECTAT	Ing. Anca Gheorghiu		SCARA	MODERNIZARE DRUM JUDETEAN DJ 313, Km 22+607 - Km 35+087, LIM. JUDET CALARASI - AXINTELE, JUDETUL IALOMITA	FAZA:
VERIFICAT	Ing. Silviu Bratosin		1:100		P.Th.+D.E.
SEF LUCRARE	Ing. Florian Pasare		2014	PROFILE TRANSVERSALE CURENTE	PT-114




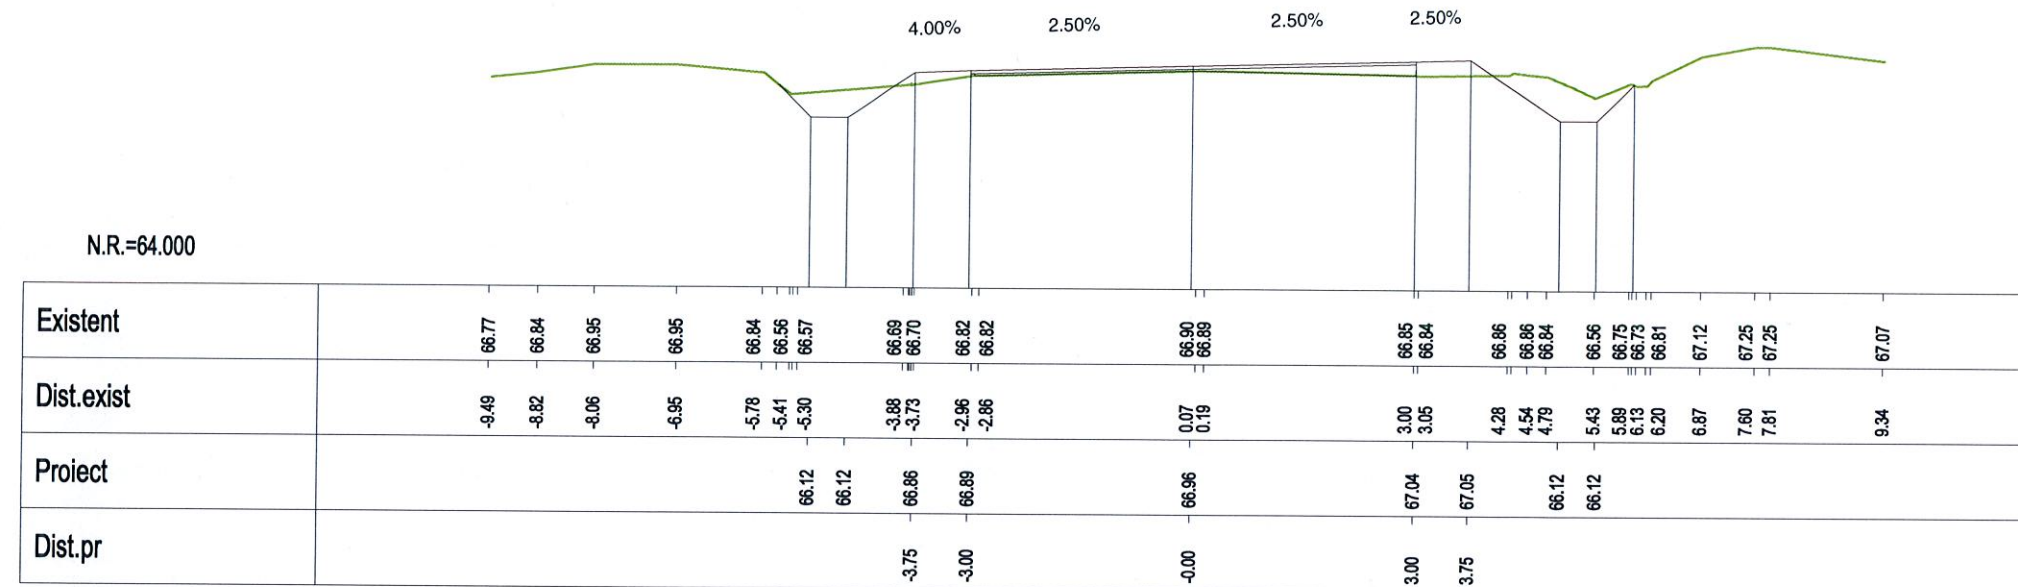


Km 27+140.00

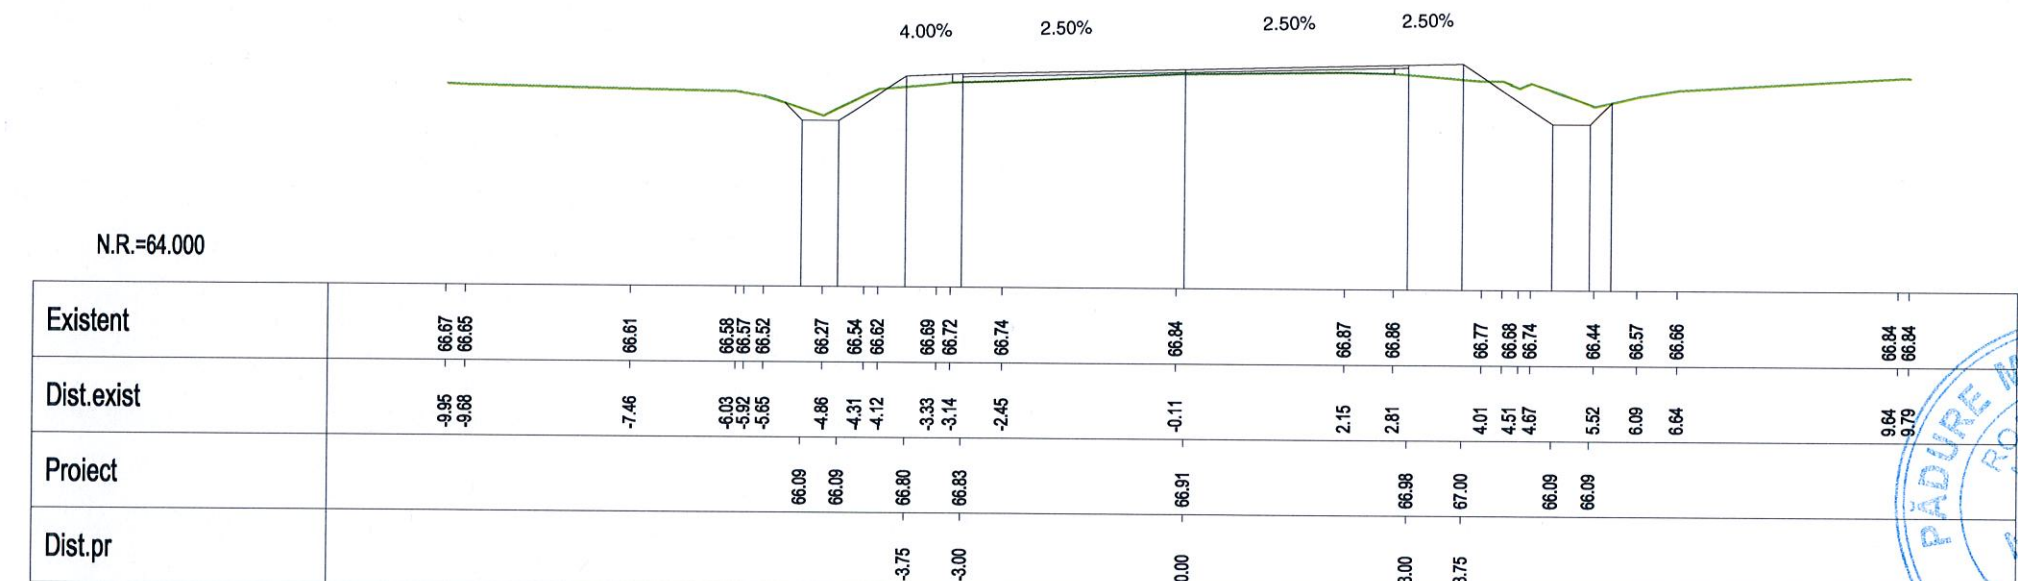


Km 27+160.00

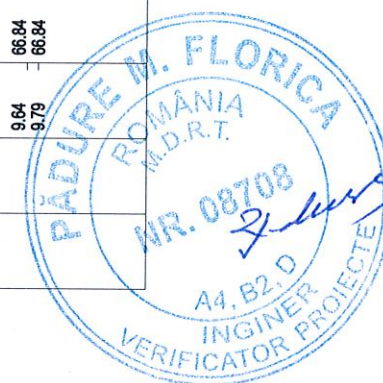


VERIFICARE	NUME SI PRENUME	SEMNATURA	CERINTA	NR. REFERAT	
VERIFICATOR	Ing. F. Padure		A4,B2,D	REFERAT NR. 84/29.04.2014	
	S.C. EXPERT PROIECT 2002 S.R.L. BUCURESTI			BENEFICIAR: CONSILIUL JUDETEAN IALOMITA	PROIECT NR. P 301
PROIECTAT	Ing. Anca Gheorghiu		SCARA	MODERNIZARE DRUM JUDETEAN DJ 313, Km 22+607 - Km 35+087, LIM. JUDET CALARASI - AXINTELE, JUDETUL IALOMITA	FAZA: P.Th.+D.E.
VERIFICAT	Ing. Silviu Bratosin		1:100		
SEF LUCRARE	Ing. Florian Pasare		2014	PROFILE TRANSVERSALE CURENTE	PT-115

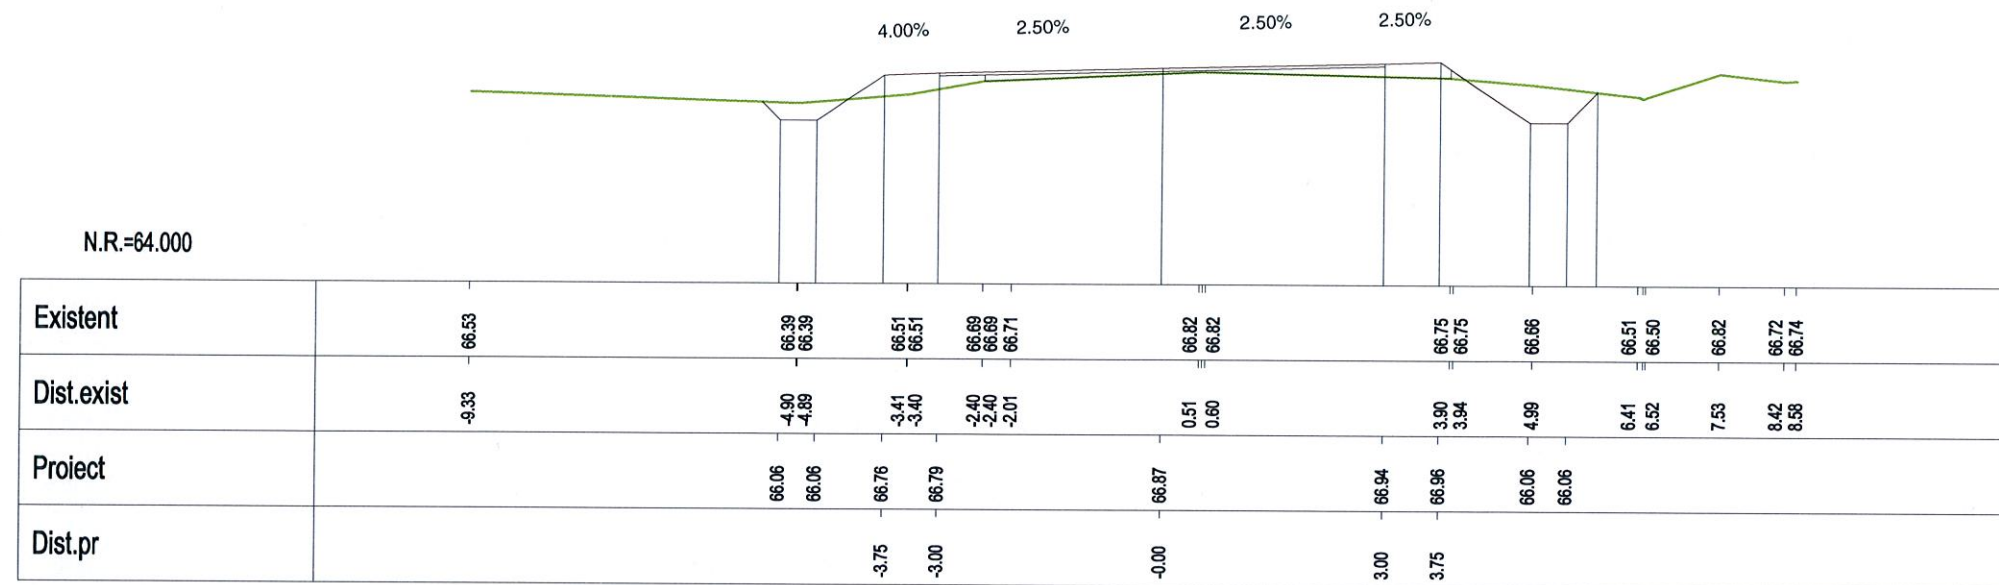

Km 27+180.00

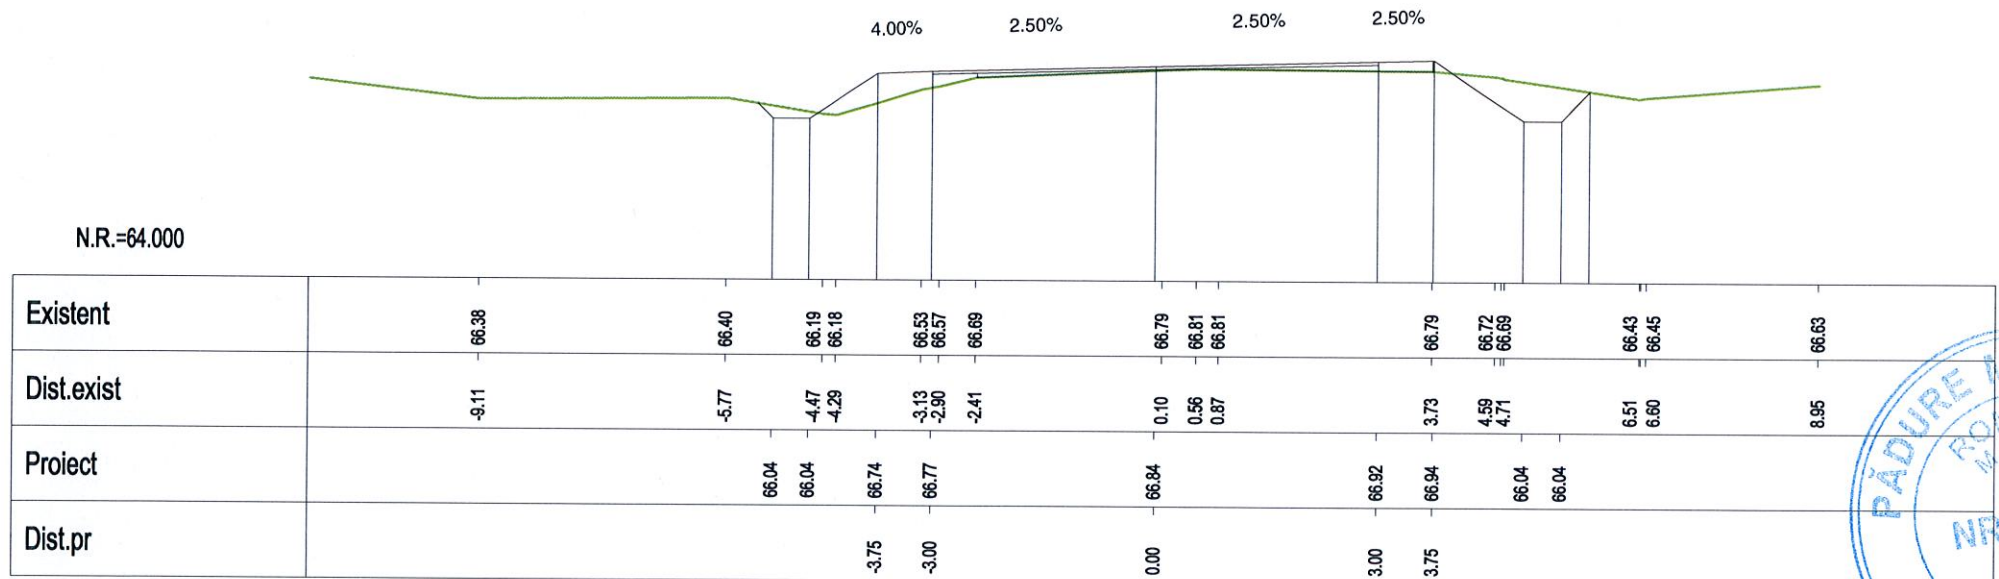


Km 27+200.00

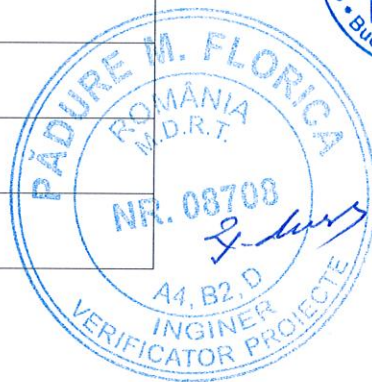


VERIFICARE	NUME SI PRENUME	SEMNATURA	CERINTA	NR. REFERAT	
VERIFICATOR	Ing. F. Padure		A4,B2,D	REFERAT NR. 84/29.04.2014	
	S.C. EXPERT PROIECT 2002 S.R.L. BUCURESTI			BENEFICIAR: CONSILIUL JUDEȚEAN IALOMITA	PROIECT NR. P 301
PROIECTAT	Ing. Anca Gheorghiu		SCARA	MODERNIZARE DRUM JUDEȚEAN DJ 313, Km 22+607 - Km 35+087, LIM. JUDET CALARASI - AXINTELE, JUDETUL IALOMITA	FAZA: P.Th.+D.E.
VERIFICAT	Ing. Silviu Bratosin		1:100		
SEF LUCRARE	Ing. Florian Pasare		2014	PROFILE TRANSVERSALE CURENTE	PT-116




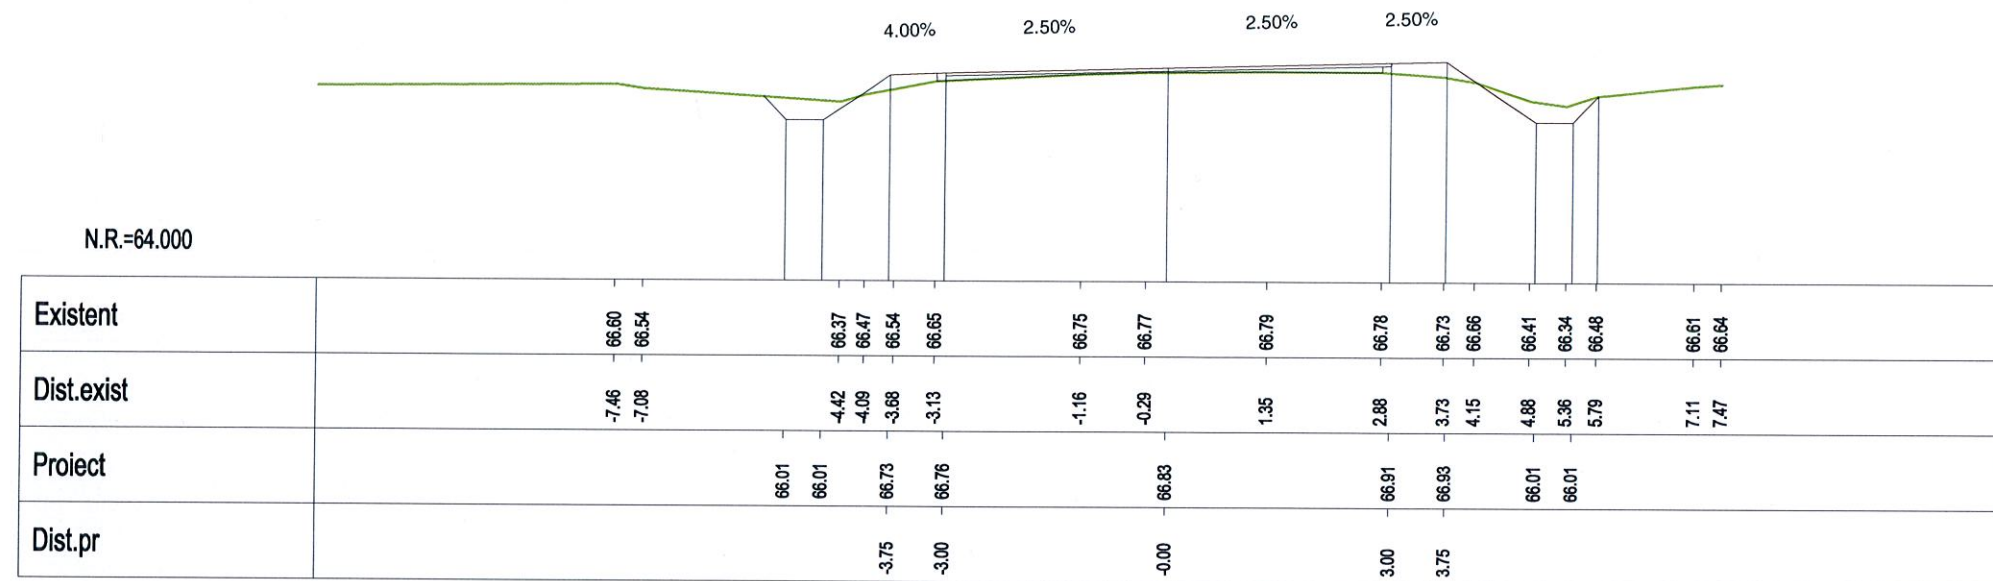

Km 27+220.00

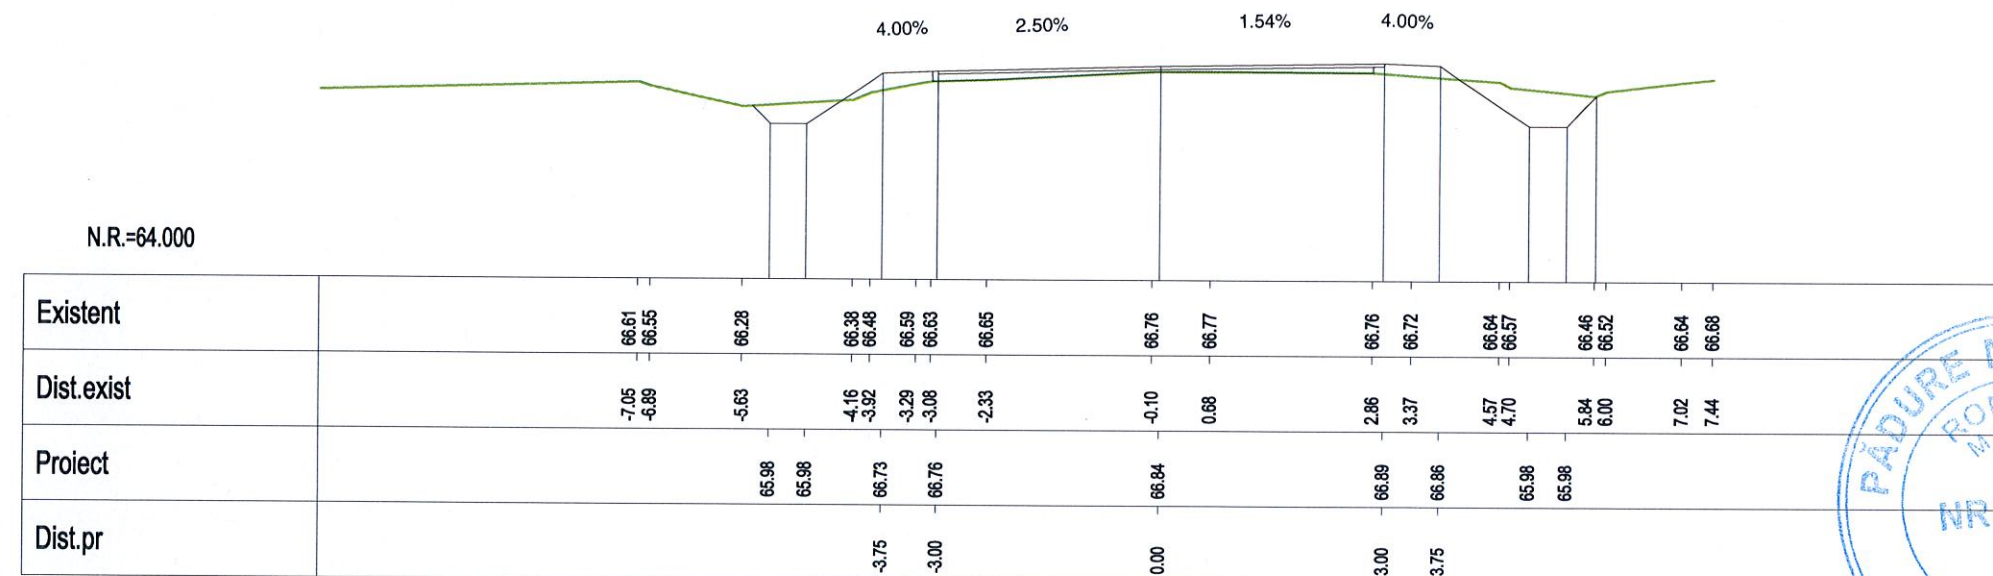


Km 27+240.00

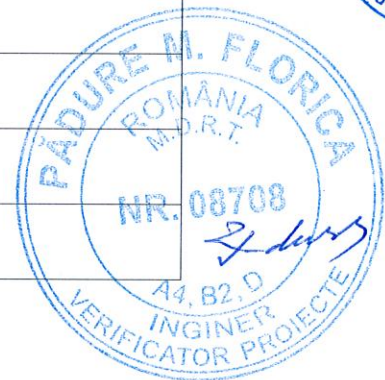

VERIFICARE	NUME SI PRENUME	SEMNATURA	CERINTA	NR. REFERAT	
VERIFICATOR	Ing. F. Padure		A4,B2,D	REFERAT NR. 84/29.04.2014	
			BENEFICIAR:		PROIECT NR.
			CONSILIUL JUDETEAN IALOMITA		P 301
PROIECTAT	Ing. Anca Gheorghiu		SCARA	MODERNIZARE DRUM JUDETEAN DJ 313, Km 22+607 - Km 35+087, LIM. JUDET CALARASI - AXINTELE, JUDETUL IALOMITA	FAZA:
VERIFICAT	Ing. Silviu Bratosin		1:100		P.Th.+D.E.
SEF LUCRARE	Ing. Florian Pasare		2014	PROFILE TRANSVERSALE CURENTE	PT-117

N.R.=64.000

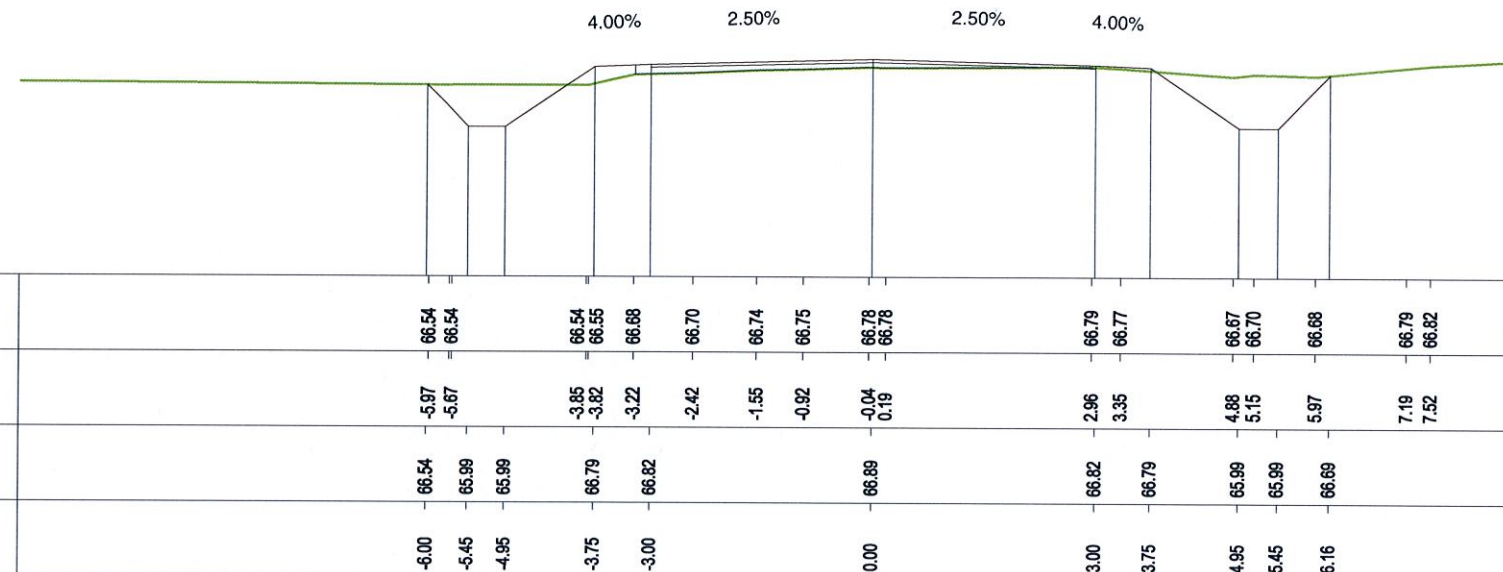


Km 27+280.00





VERIFICARE	NUME SI PRENUME	SEMNATURA	CERINTA	NR. REFERAT	
VERIFICATOR	Ing. F. Padure		A4,B2,D	REFERAT NR. 84/29.04.2014	
					PROIECT NR. P 301
PROIECTAT	Ing. Anca Gheorghiu		SCARA	MODERNIZARE DRUM JUDETEAN DJ 313, Km 22+607 - Km 35+087, LIM. JUDET CALARASI - AXINTELE, JUDETUL IALOMITA	FAZA:
VERIFICAT	Ing. Silviu Bratosin		1:100		P.Th.+D.E.
SEF LUCRARE	Ing. Florian Pasare		2014	PROFILE TRANSVERSALE CURENTE	PT-118



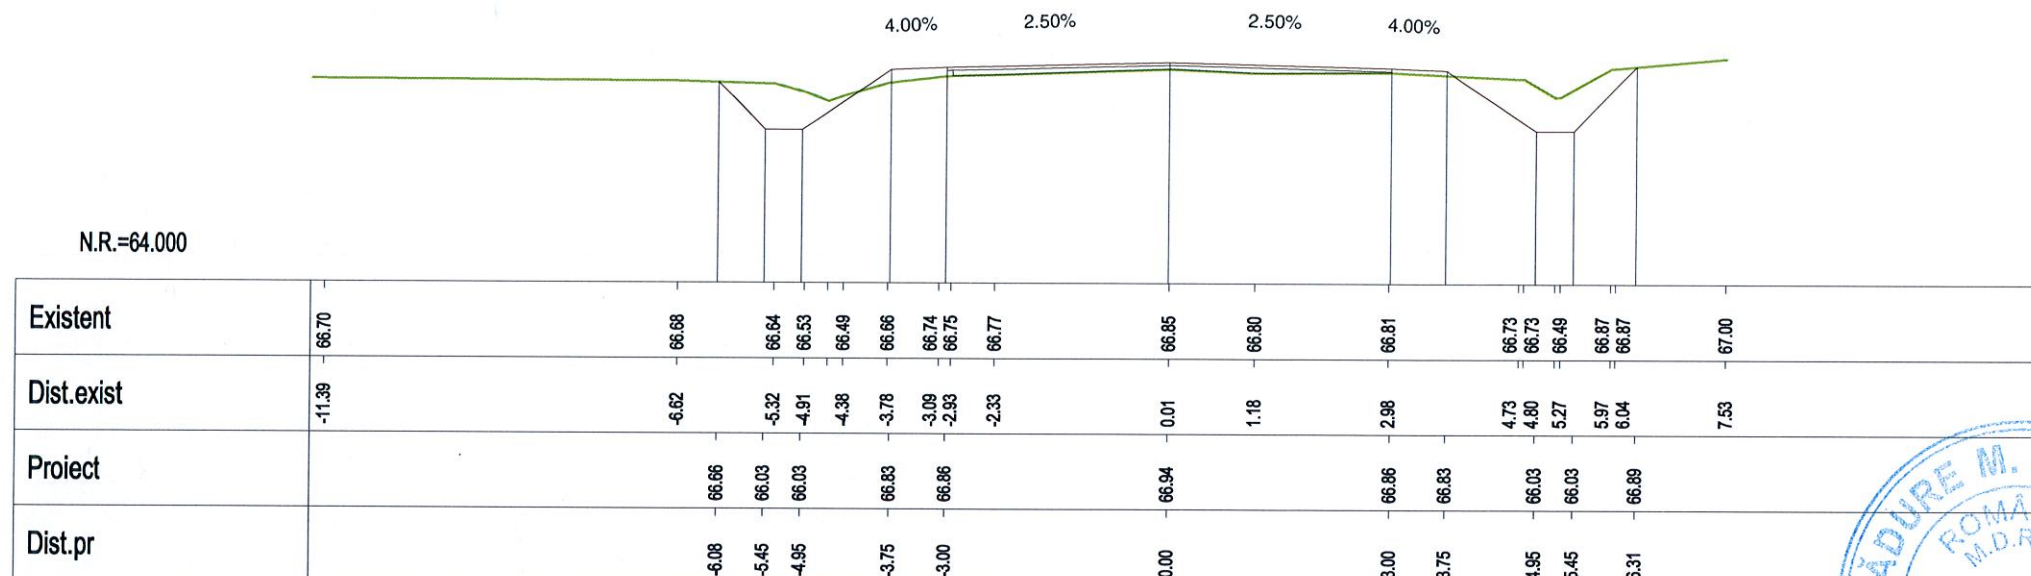


Km 27+300.00

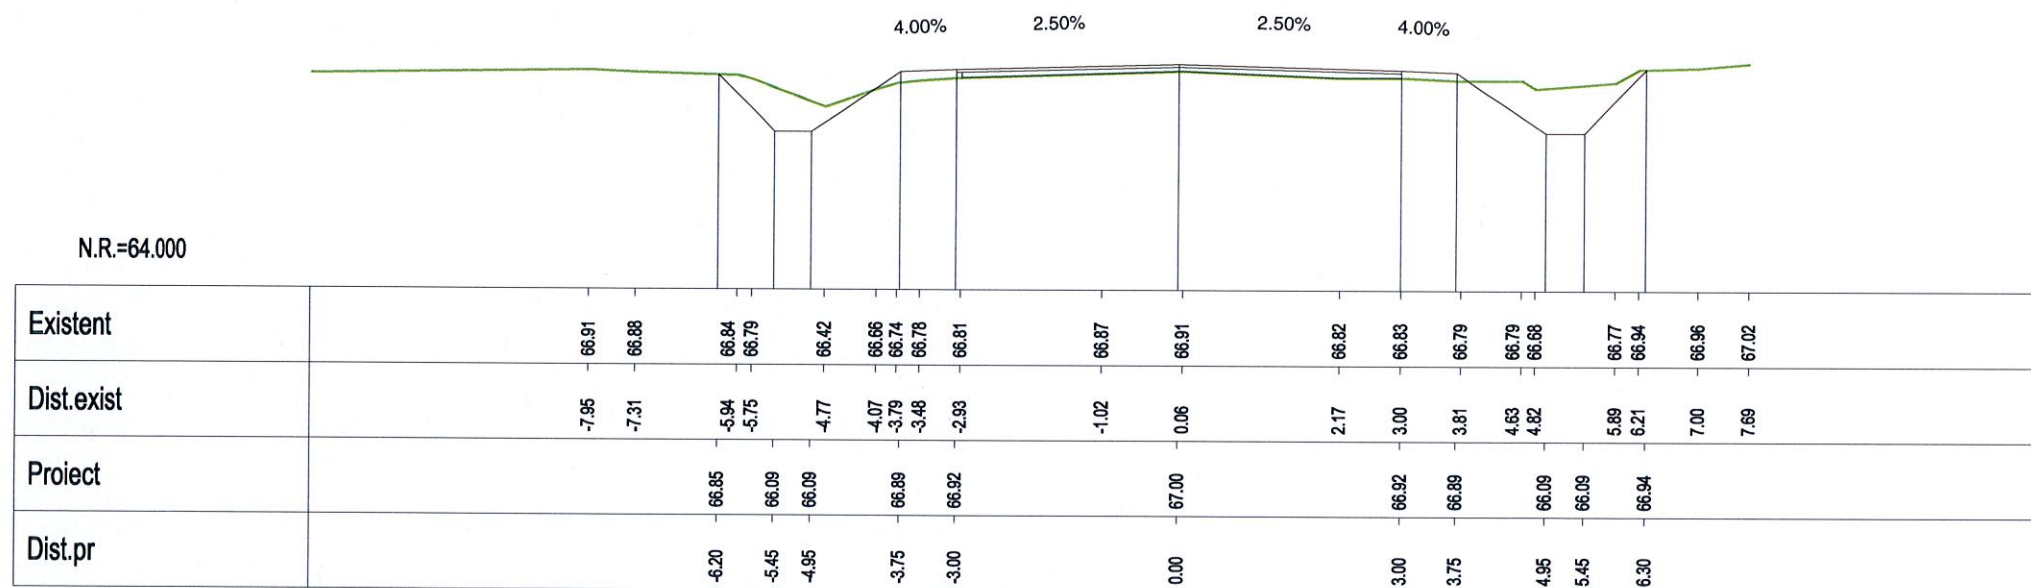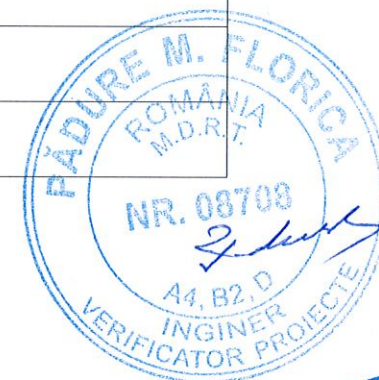


Km 27+320.00


VERIFICARE	NUME SI PRENUME	SEMNAURA	CERINTA	NR. REFERAT	
VERIFICATOR	Ing. F. Padure		A4,B2,D	REFERAT NR. 84/29.04.2014	
	S.C. EXPERT PROIECT 2002 S.R.L. BUCURESTI			BENEFICIAR: CONSILIUL JUDETEAN IALOMITA	PROIECT NR. P 301
PROIECTAT	Ing. Anca Gheorghiu		SCARA	MODERNIZARE DRUM JUDETEAN DJ 313, Km 22+607 - Km 35+087, I.M. JUDET CALARASI - AXINTELE, JUDETUL IALOMITA	FAZA: P.Th.+D.E.
VERIFICAT	Ing. Silviu Bratosin		1:100		
SEF LUCRARE	Ing. Florian Pasare		2014	PROFILE TRANSVERSALE CURENTE	PT-119

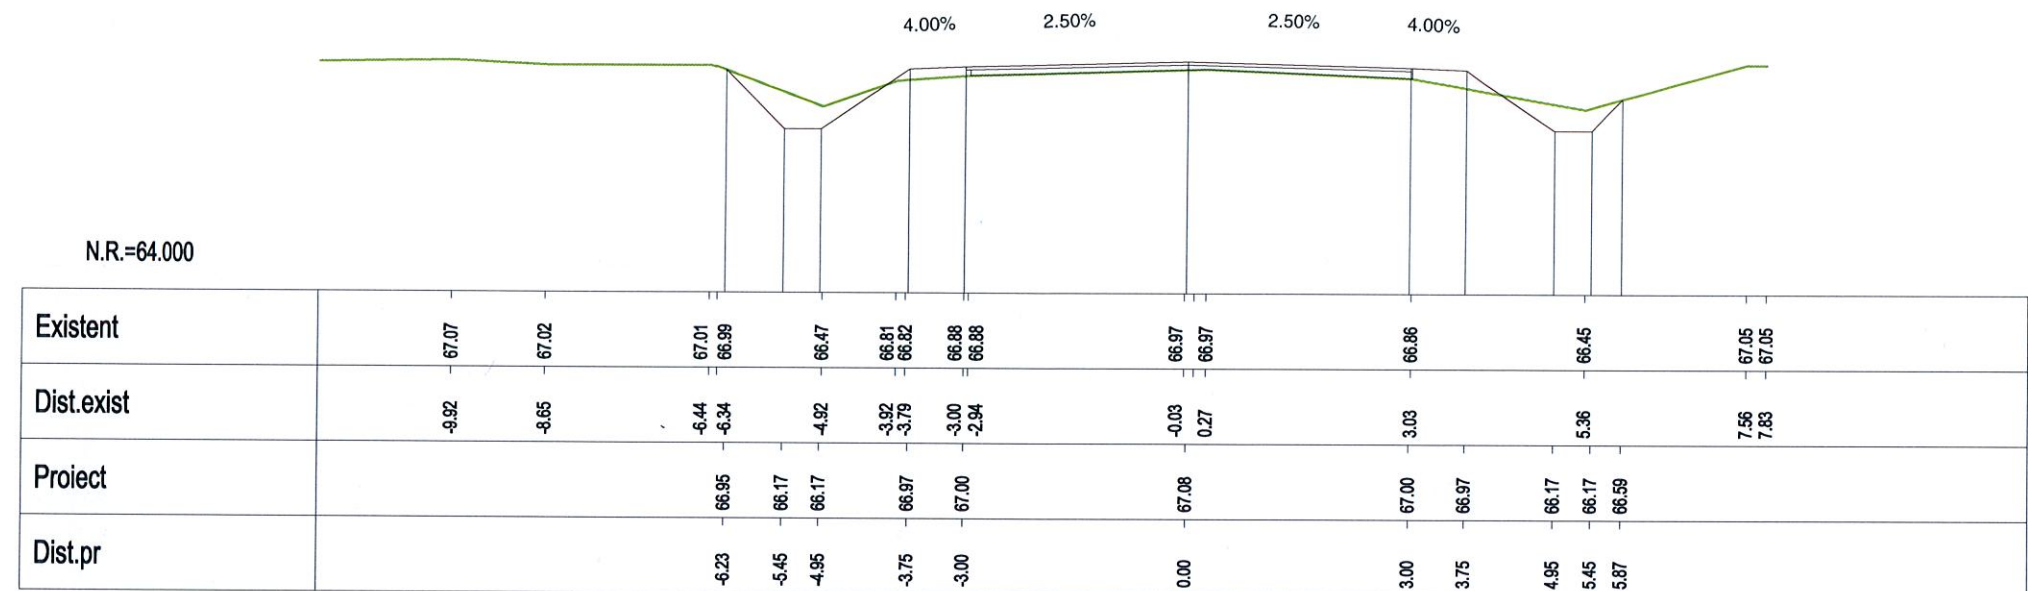

Km 27+340.00

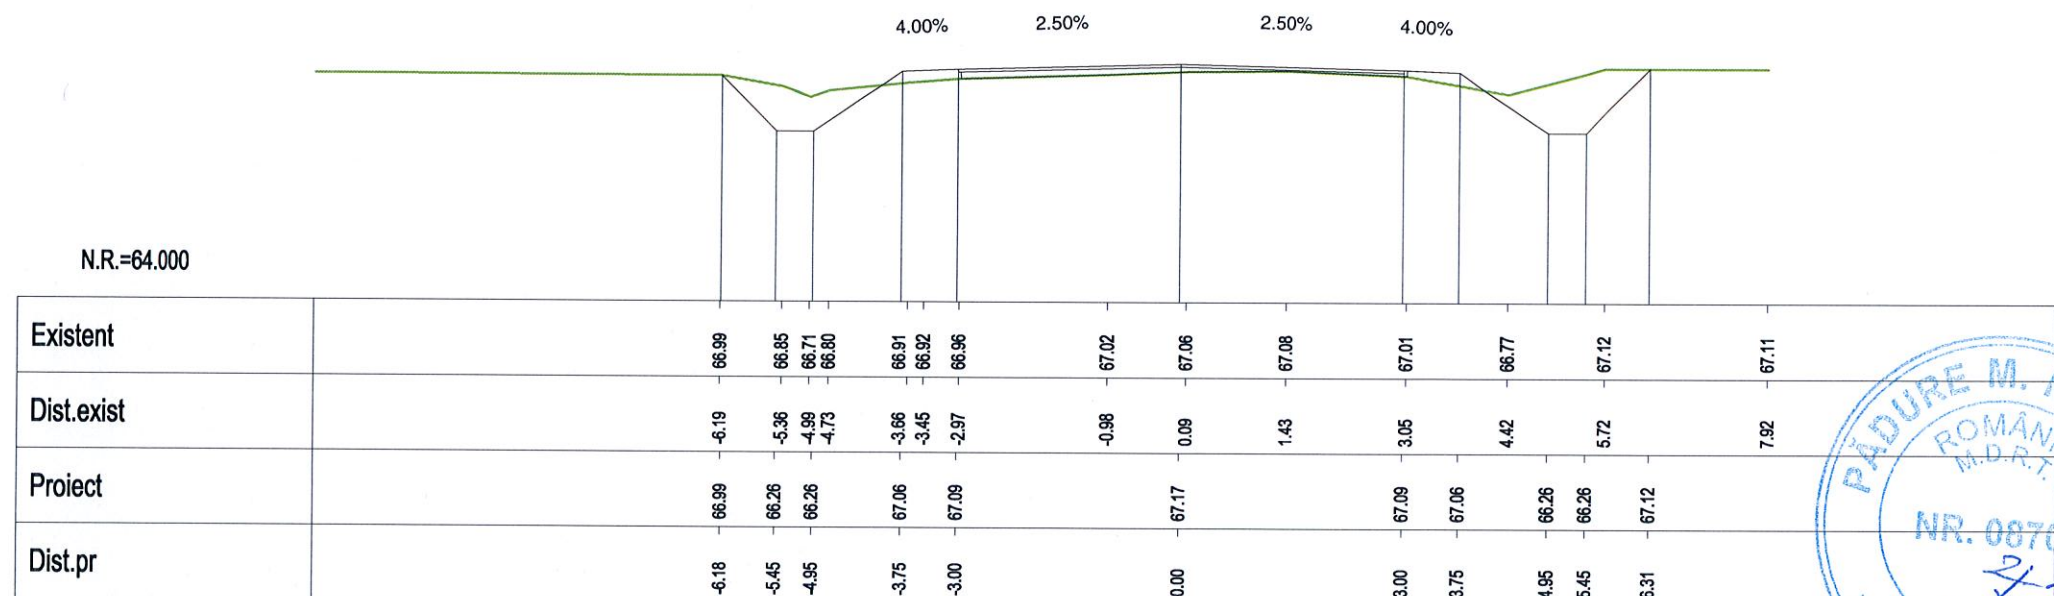


Km 27+360.00

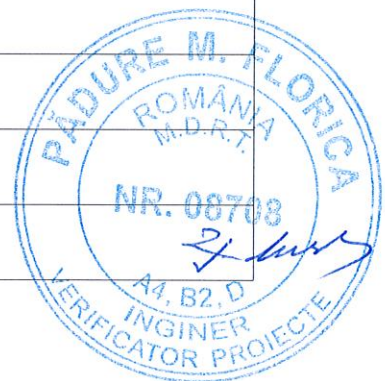

VERIFICARE	NUME SI PRENUME	SEMNATURA	CERINTA	NR. REFERAT	
VERIFICATOR	Ing. F. Padure		A4,B2,D	REFERAT NR. 84/29.04.2014	
				PROIECT NR.	
				P 301	
PROIECTAT	Ing. Anca Gheorghiu		SCARA	MODERNIZARE DRUM JUDETEAN DJ 313, Km 22+607 - Km 35+087, LIM. JUDET CALARASI - AXINTELE, JUDETUL IALOMITA	FAZA:
VERIFICAT	Ing. Silviu Bratosin		1:100		P.Th.+D.E.
SEF LUCRARE	Ing. Florian Pasare		2014	PROFILE TRANSVERSALE CURENTE	PT-120




N.R.=64.000

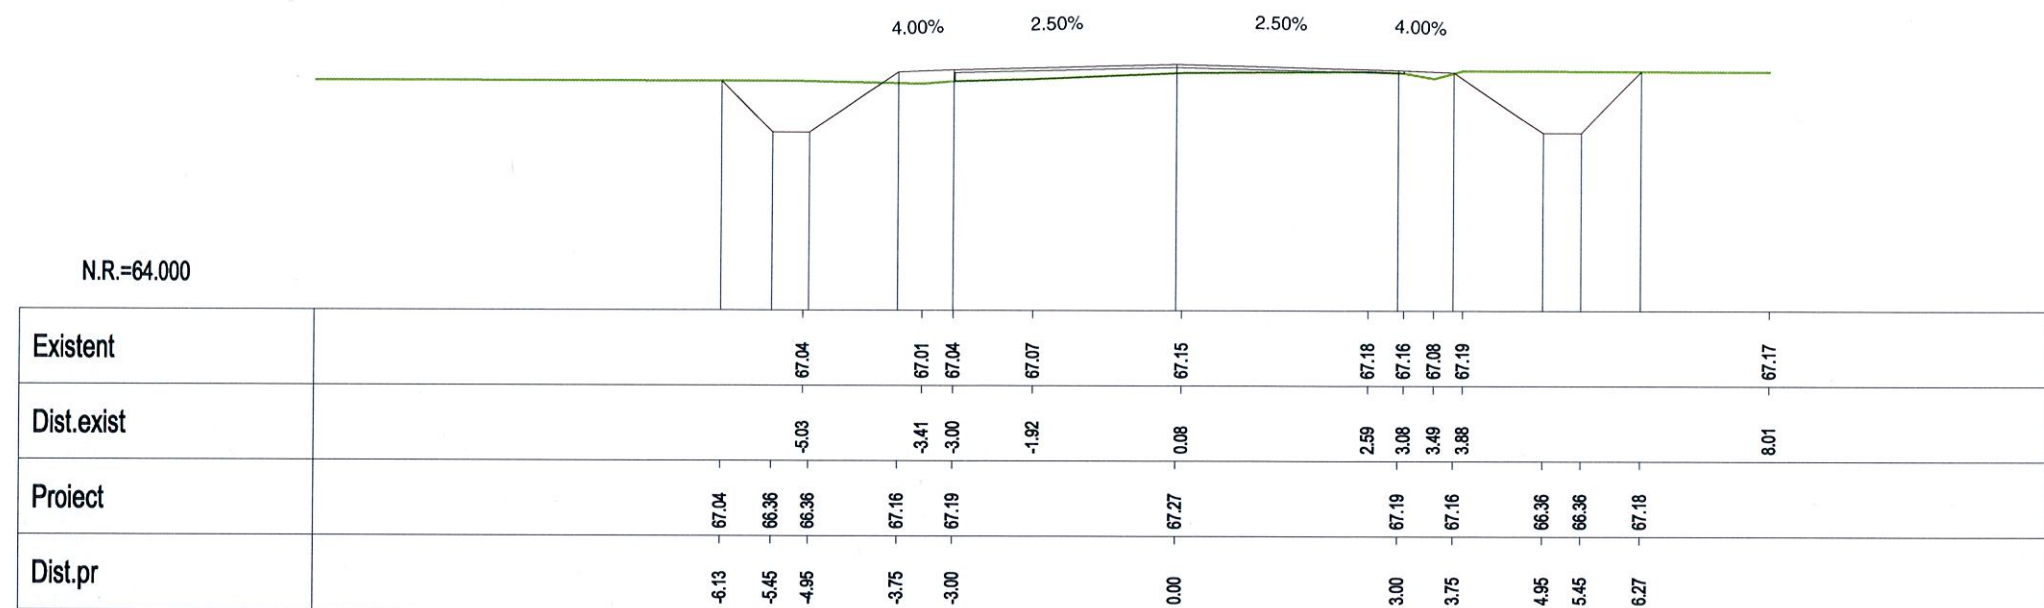


Km 27+380.00

N.R.=64.000

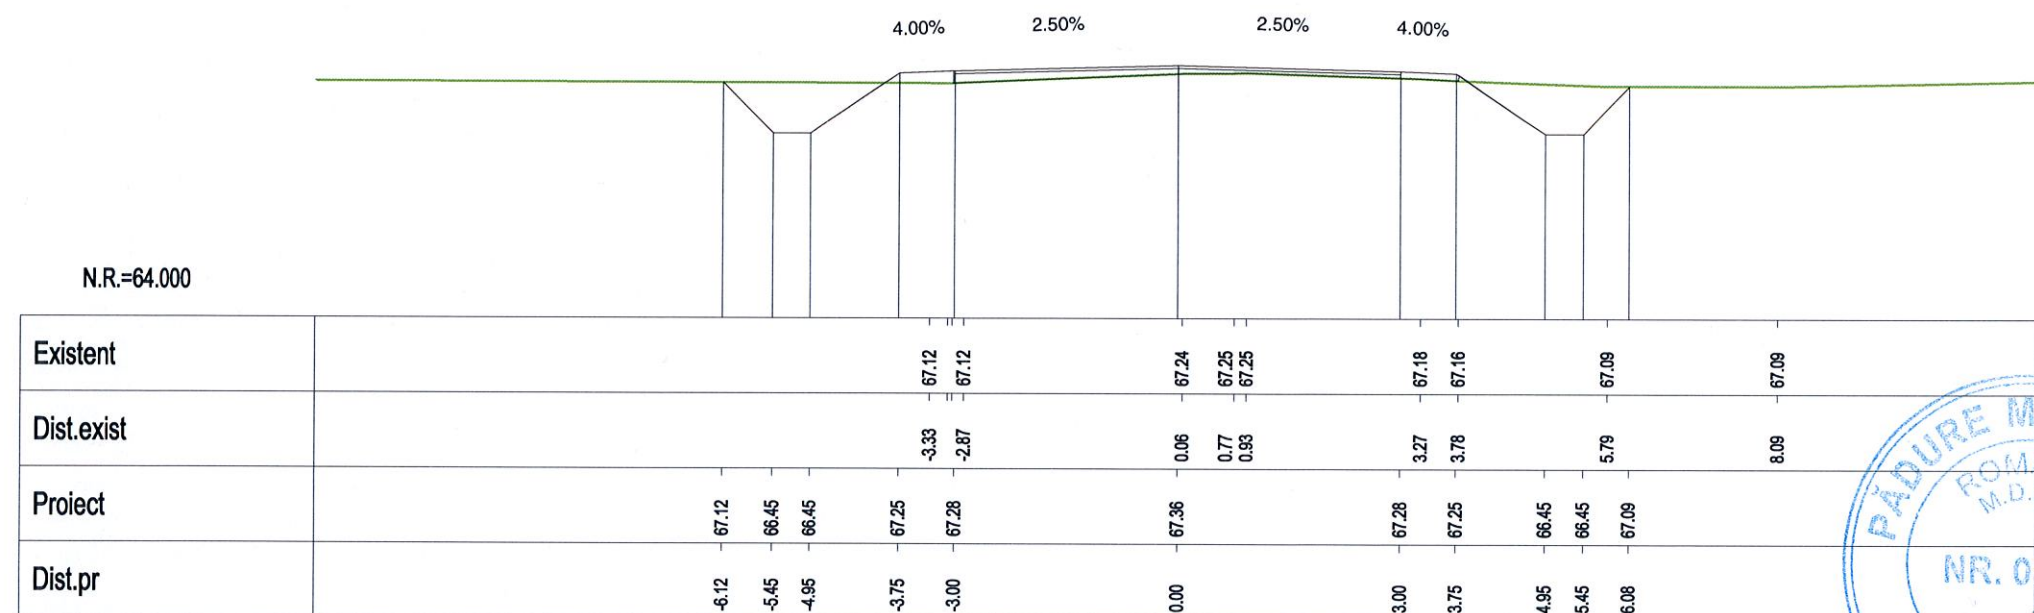


Km 27+400.00

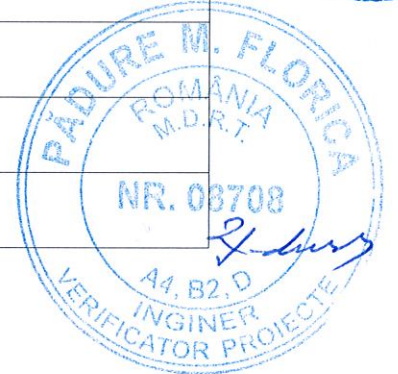


VERIFICARE	NUME SI PRENUME	SEMNATURA	CERINTA	NR. REFERAT	
VERIFICATOR	Ing. F. Padure		A4,B2,D	REFERAT NR. 84/29.04.2014	
					PROIECT NR. P 301
PROIECTAT	Ing. Anca Gheorghiu		SCARA	MODERNIZARE DRUM JUDEȚEAN DJ 313, Km 22+607 - Km 35+087, LIM. JUDEȚ CALĂRAȘI - AXINTELE, JUDEȚUL IALOMITA	FAZA: P.Th.+D.E.
VERIFICAT	Ing. Silviu Bratosin		1:100		
SEF LUCRARE	Ing. Florian Pasare		2014	PROFILE TRANSVERSALE CURENTE	PT-121






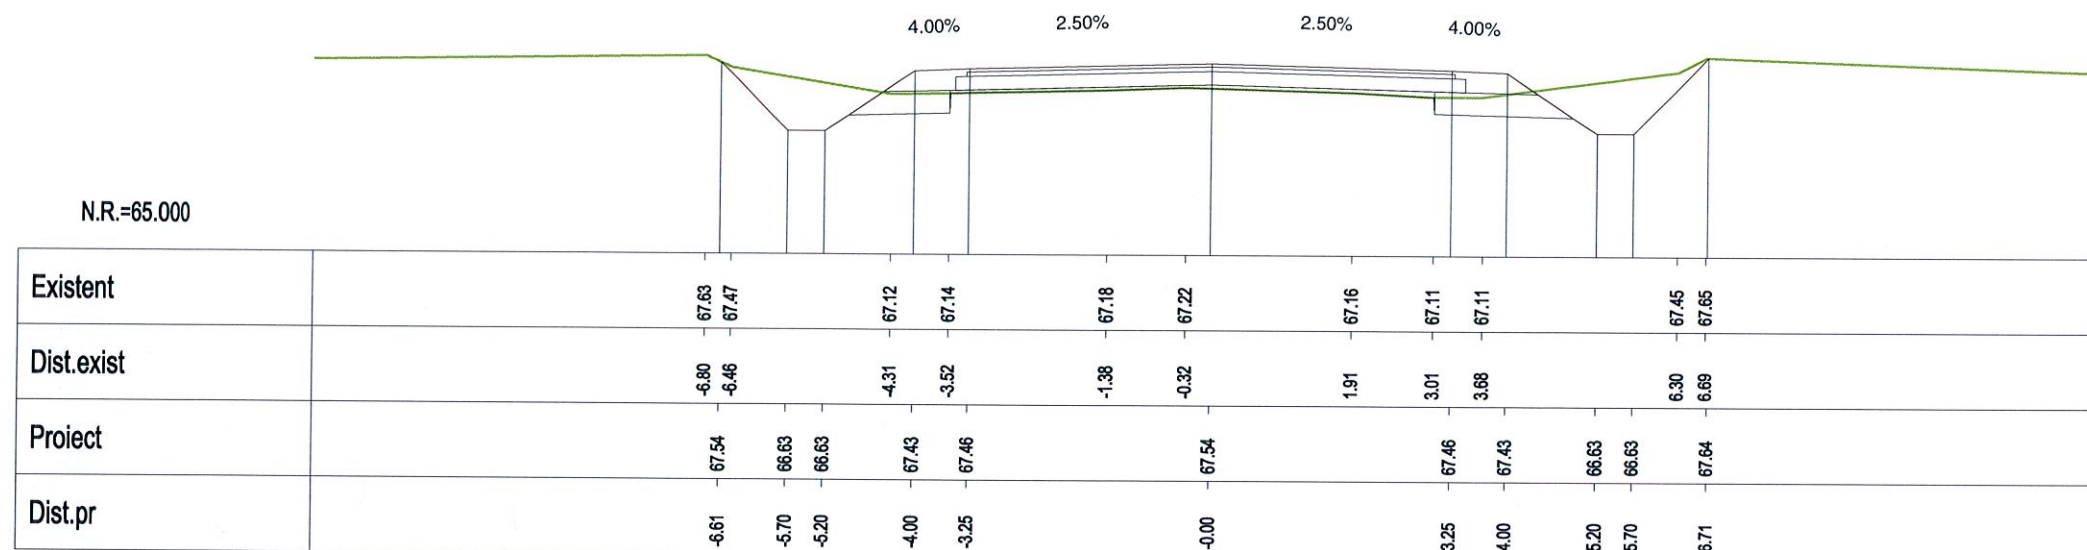


Km 27+460.00

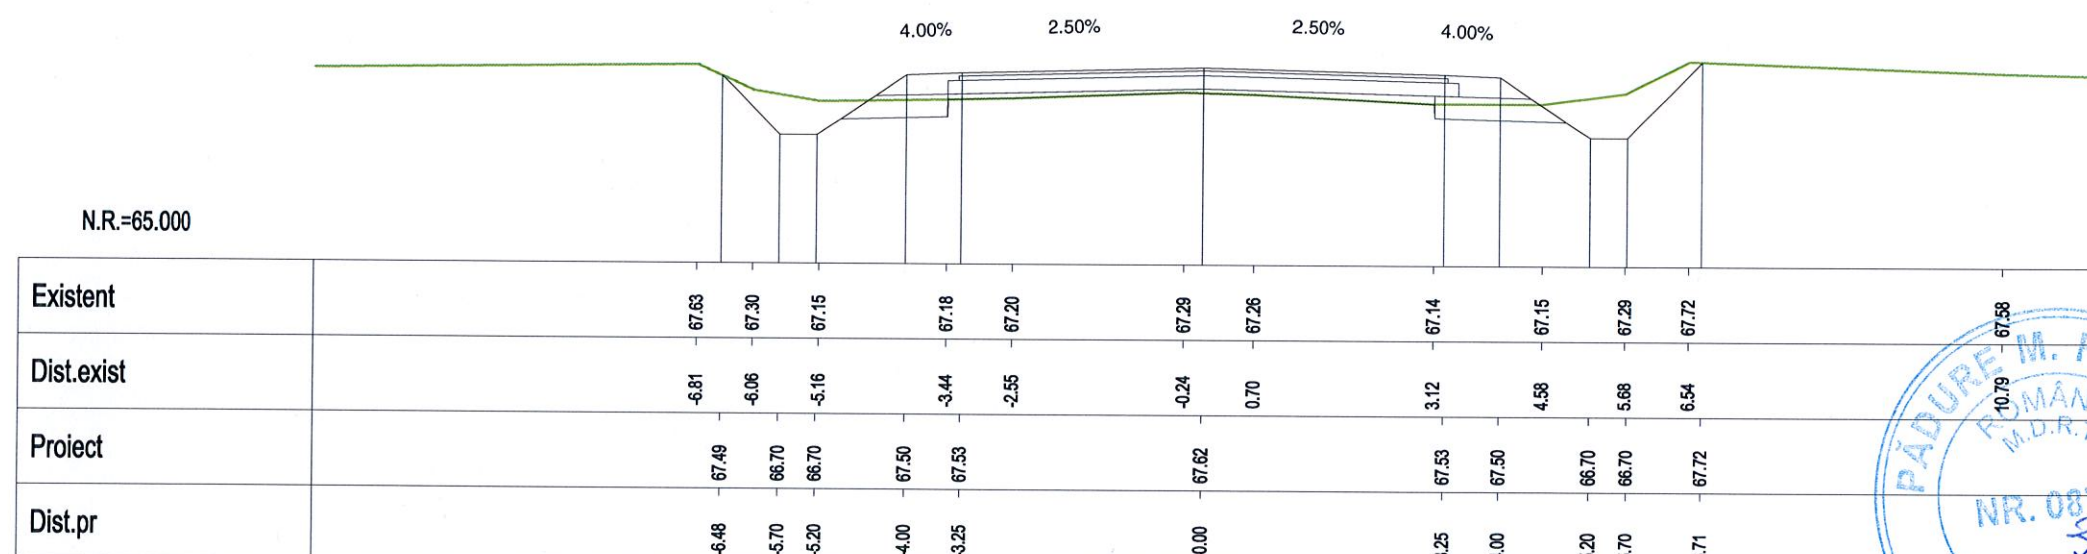


Km 27+480.00

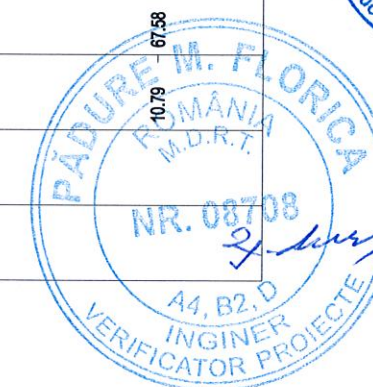

VERIFICARE	NUME SI PRENUME	SEMNTATURA	CERINTA	NR. REFERAT	
VERIFICATOR	Ing. F. Padure		A4,B2,D	REFERAT NR. 84/29.04.2014	
	S.C. EXPERT PROIECT 2002 S.R.L. BUCURESTI			BENEFICIAR: CONSILIUL JUDETEAN IALOMITA	PROIECT NR. P 301
PROIECTAT	Ing. Anca Gheorghiu		SCARA 1:100	MODERNIZARE DRUM JUDETEAN DJ 313, Km 22+607 - Km 35+087, LIM. JUDET CALARASI - AXINTELE, JUDETUL IALOMITA	FAZA: P.Th.+D.E.
VERIFICAT	Ing. Silviu Bratosin				
SEF LUCRARE	Ing. Florian Pasare				
			2014	PROFILE TRANSVERSALE CURENTE	PT-123

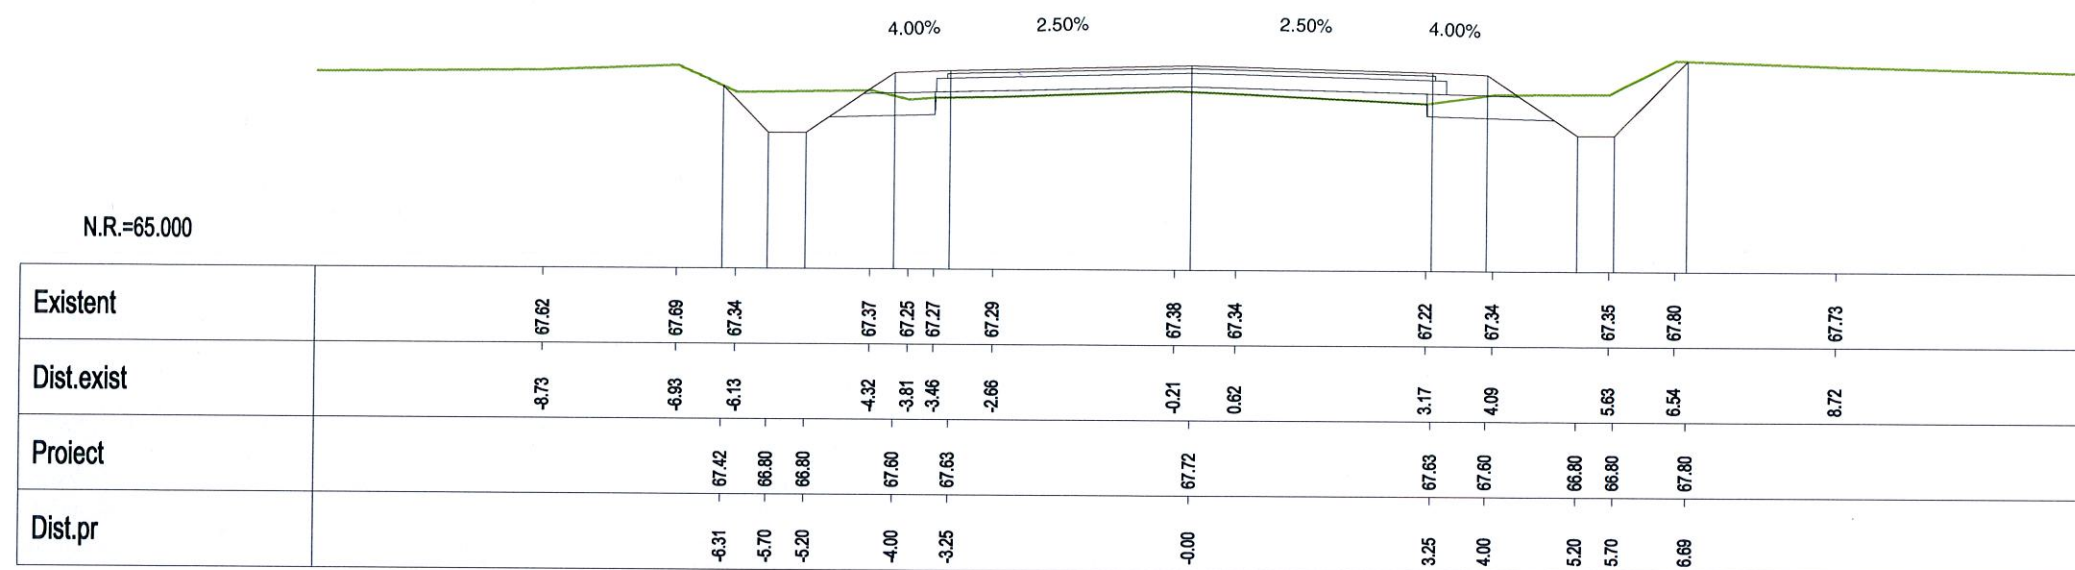

Km 27+500.00

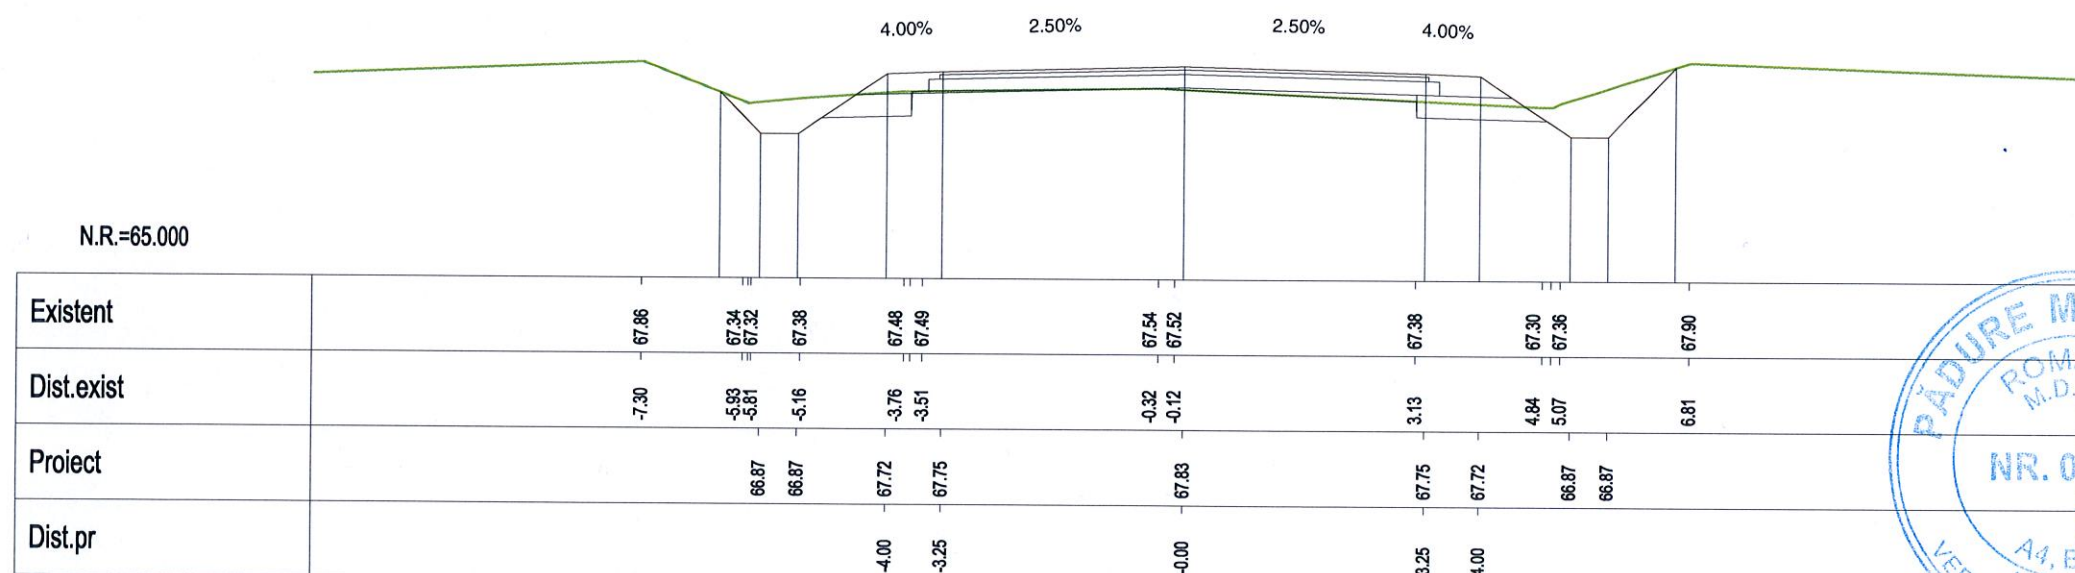

Km 27+520.00



VERIFICARE	NUME SI PRENUME	SEMNATURA	CERINTA	NR. REFERAT	
VERIFICATOR	Ing. F. Padure	<i>F. Padure</i>	A4,B2,D	REFERAT NR. 84/29.04.2014	
 <b>S.C. EXPERT PROIECT 2002 S.R.L.</b> <b>BUCURESTI</b>			 <b>BENEFICIAR:</b> <b>CONSILIUL JUDETEAN IALOMITA</b>	PROIECT NR.	P 301
PROIECTAT	Ing. Anca Gheorghiu	<i>AG</i>	SCARA	MODERNIZARE DRUM JUDETEAN DJ 313, Km 22+607 - Km 35+087, LIM. JUDET CALARASI - AXINTELE, JUDETUL IALOMITA	FAZA:
VERIFICAT	Ing. Silviu Bratosin	<i>S. Bratosin</i>	1:100		P.Th.+D.E.
SEF LUCRARE	Ing. Florian Pasare	<i>F. Pasare</i>	2014	PROFILE TRANSVERSALE CURENTE	PT-124