


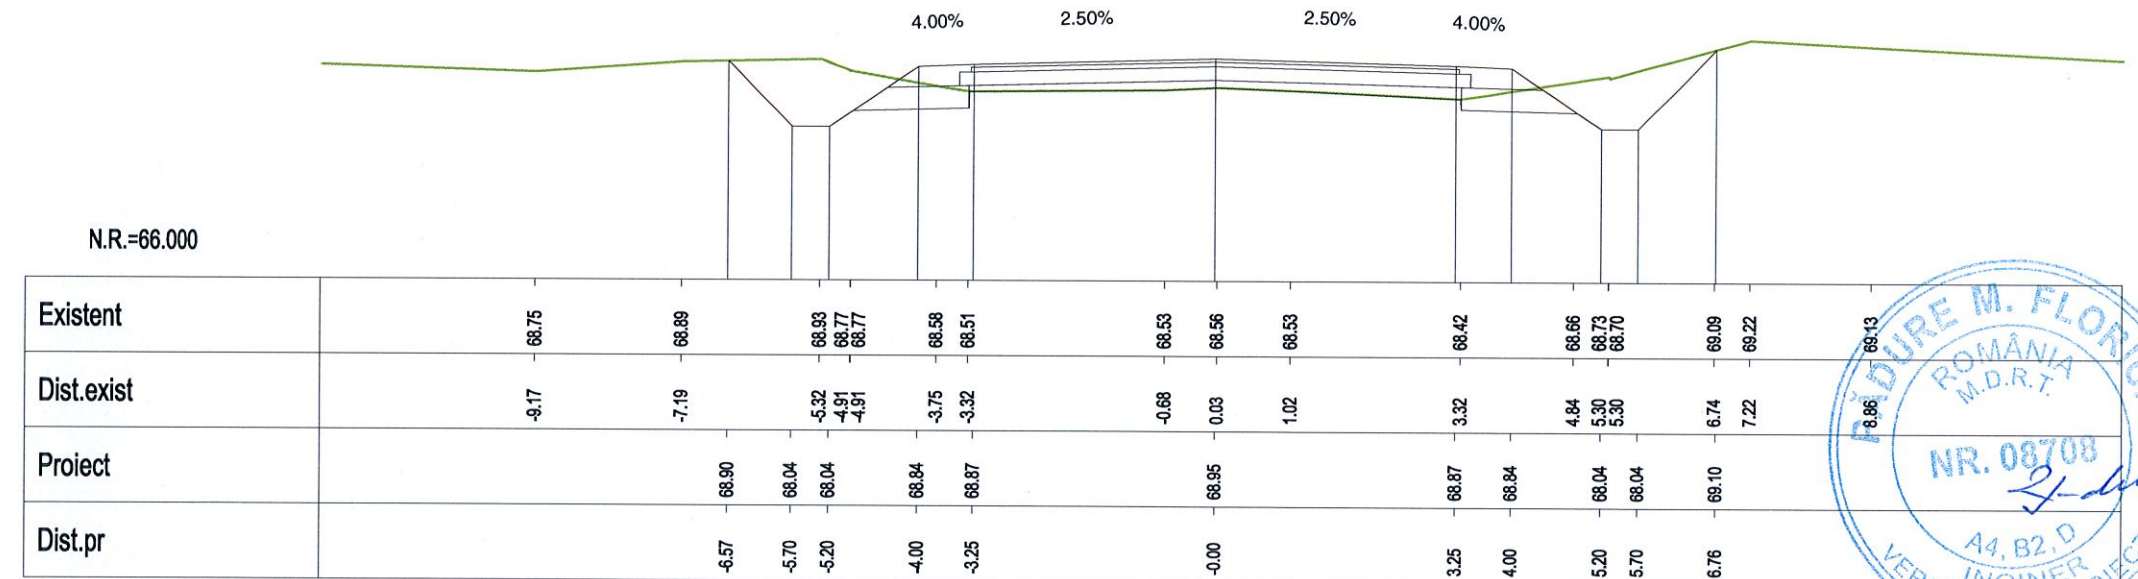



Km 29+140.00




Km 29+160.00

VERIFICARE	NUME SI PRENUME	SEMNATURA	CERINTA	NR. REFERAT	
VERIFICATOR	Ing. F. Padure	<i>F. Padure</i>	A4,B2,D	REFERAT NR. 84/29.04.2014	
 <b>S.C. EXPERT PROIECT 2002 S.R.L.</b> <b>BUCURESTI</b>			 <b>BENEFICIAR:</b> <b>CONSILIUL JUDEȚEAN IALOMITA</b>	PROIECT NR.	
PROIECTAT	Ing. Anca Gheorghiu	<i>AG</i>	SCARA	MODERNIZARE DRUM JUDEȚEAN DJ 313, Km 22+607 - Km 35+087, I.M. JUDEȚ CALARASI - AXINTELE, JUDEȚUL IALOMITA	P 301
VERIFICAT	Ing. Silviu Bratosin	<i>S. Bratosin</i>	1:100		FAZA: P.Th.+D.E.
SEF LUCRARE	Ing. Florian Pasare	<i>F. Pasare</i>	2014	PROFILE TRANSVERSALE CURENTE	PT-165

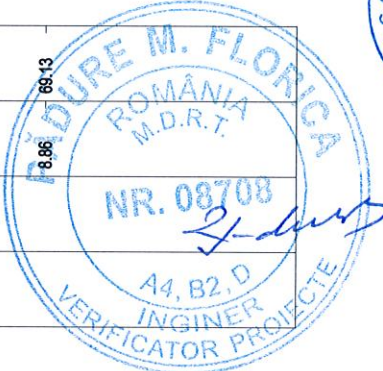

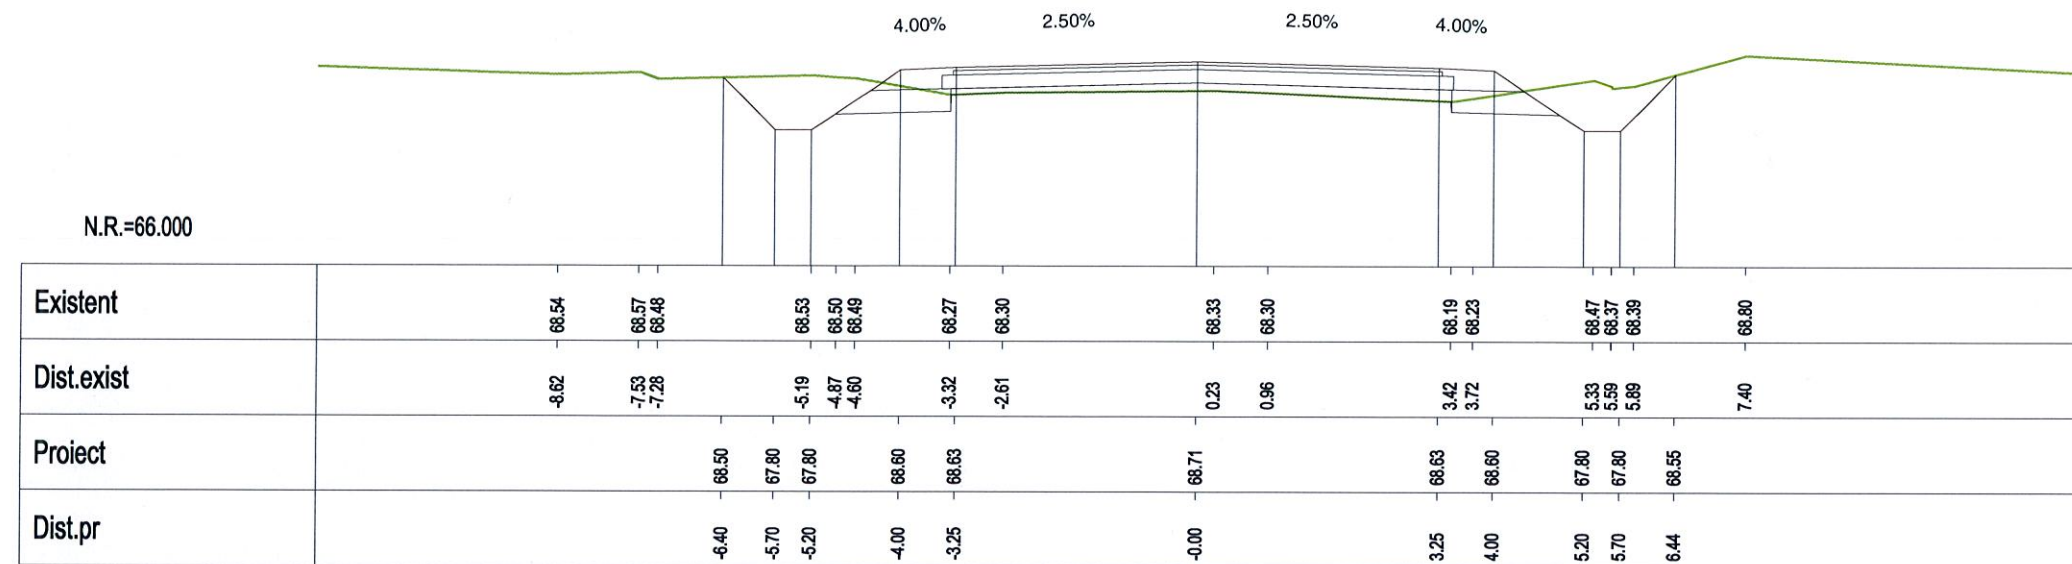

Km 29+180.00

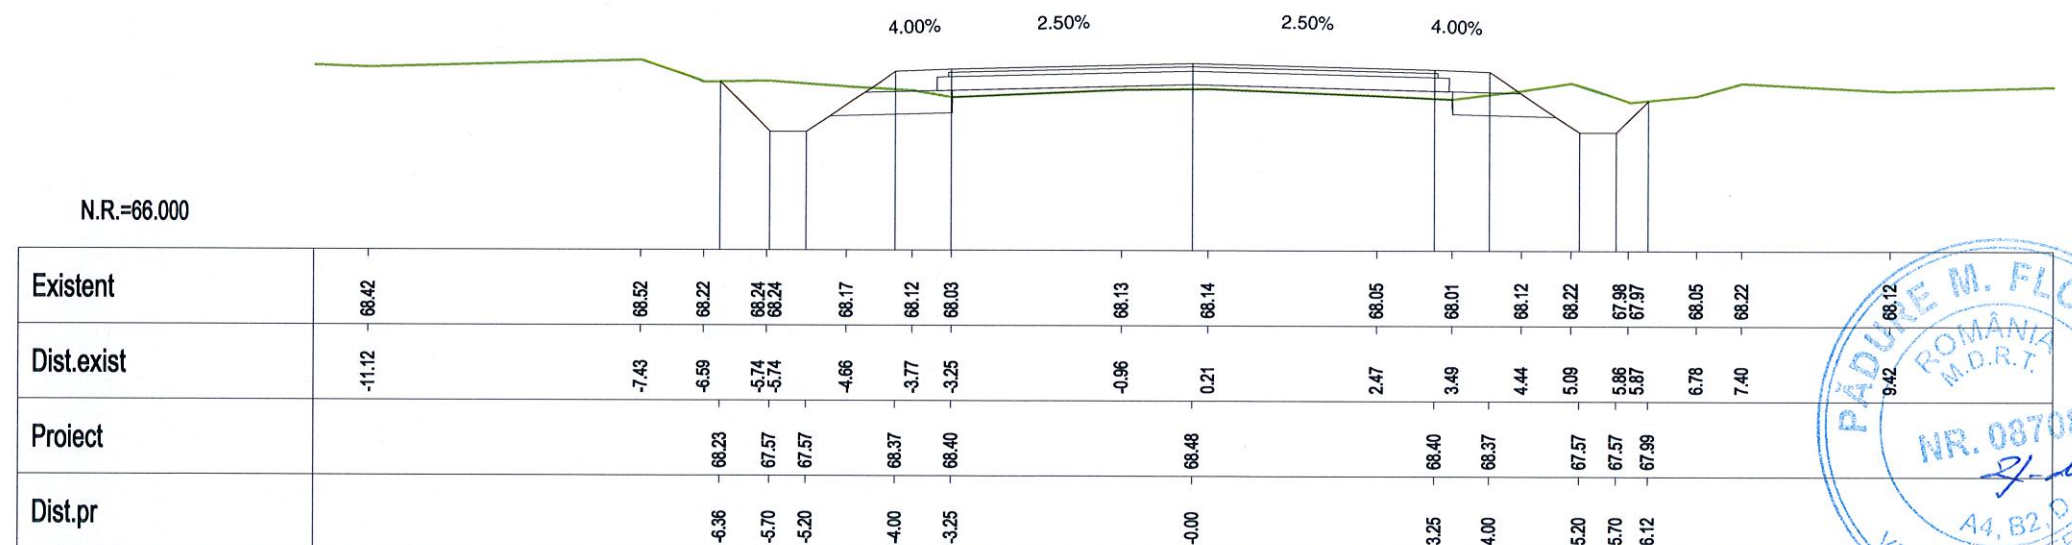


Km 29+200.00


VERIFICARE	NUME SI PRENUME	SEMNTATURA	CERINTA	NR. REFERAT	
VERIFICATOR	Ing. F. Padure		A4,B2,D	REFERAT NR. 84/29.04.2014	
	S.C. EXPERT PROIECT 2002 S.R.L. BUCURESTI			BENEFICIAR: CONSILIUL JUDETEAN IALOMITA	PROIECT NR. P 301
PROIECTAT	Ing. Anca Gheorghiu		SCARA	MODERNIZARE DRUM JUDETEAN DJ 313, Km 22+607 - Km 35+087, I.M. JUDET CALARASI - AXINTELE, JUDETUL IALOMITA	FAZA: P.Th.+D.E.
VERIFICAT	Ing. Silviu Bratosin		1:100		
SEF LUCRARE	Ing. Florian Pasare		2014	PROFILE TRANSVERSALE CURENTE	PT-166





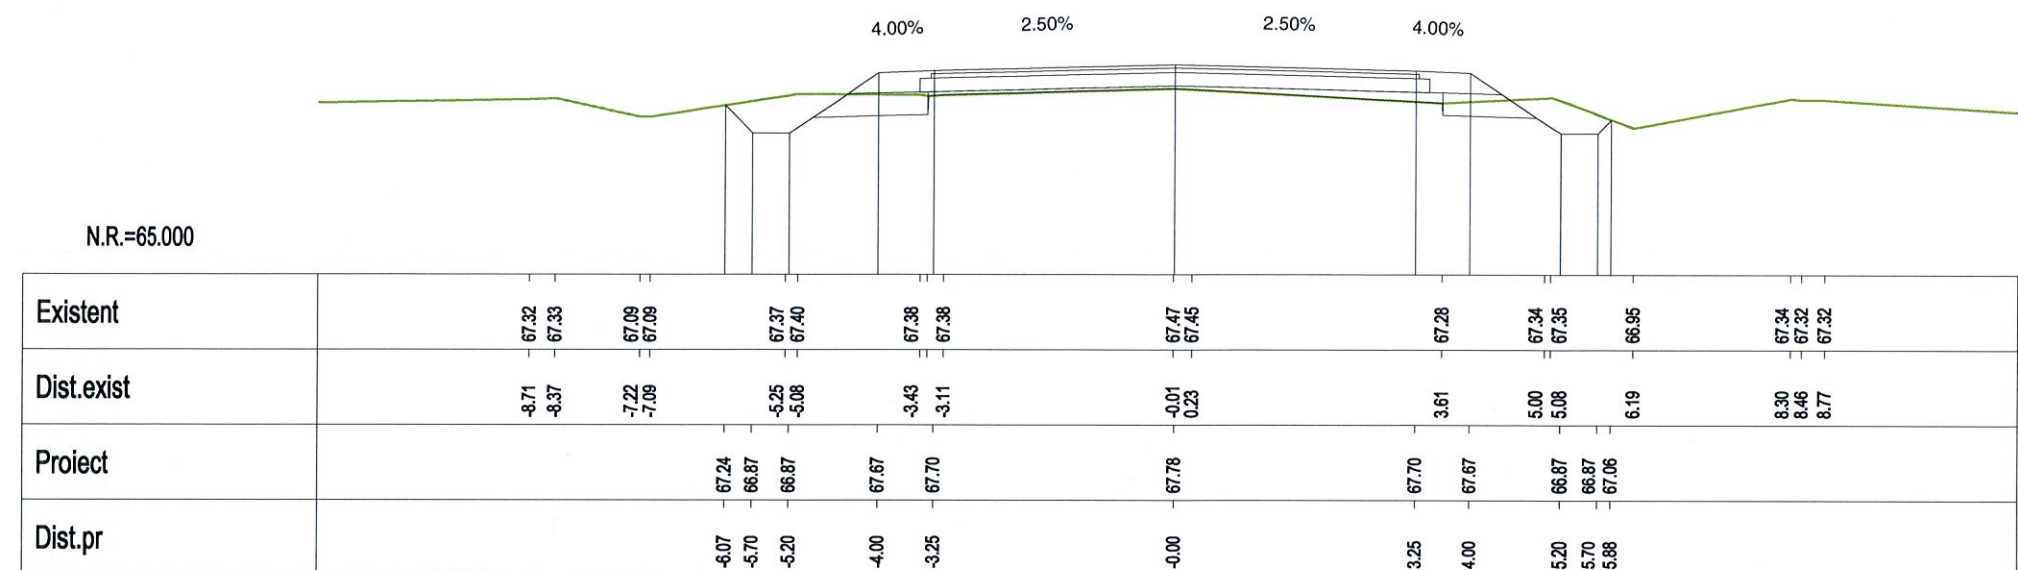

Km 29+260.00

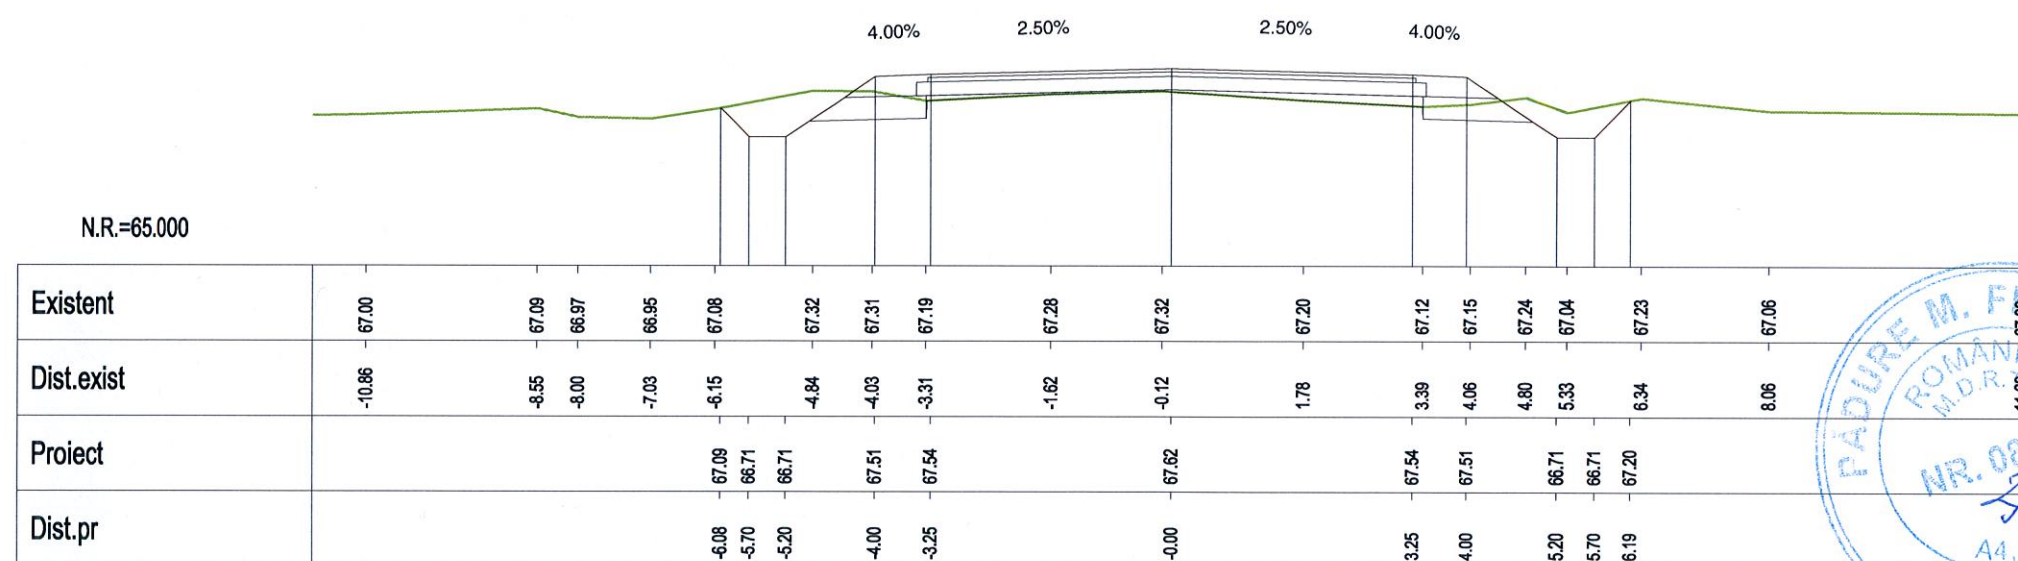


Km 29+280.00

VERIFICARE	NUME SI PRENUME	SEMNTATURA	CERINTA	NR. REFERAT	
VERIFICATOR	Ing. F. Padure		A4,B2,D	REFERAT NR. 84/29.04.2014	
	S.C. EXPERT PROIECT 2002 S.R.L. BUCURESTI			BENEFICIAR: CONSILIUL JUDETEAN IALOMITA	PROIECT NR. P 301
PROIECTAT	Ing. Anca Gheorghiu		SCARA	MODERNIZARE DRUM JUDETEAN DJ 313, Km 22+607 - Km 35+087, LIM. JUDET CALARASI - AXINTELE, JUDETUL IALOMITA	FAZA: P.Th.+D.E.
VERIFICAT	Ing. Silviu Bratosin		1:100		
SEF LUCRARE	Ing. Florian Pasare		2014	PROFILE TRANSVERSALE CURENTE	PT-168






N.R.=65.000

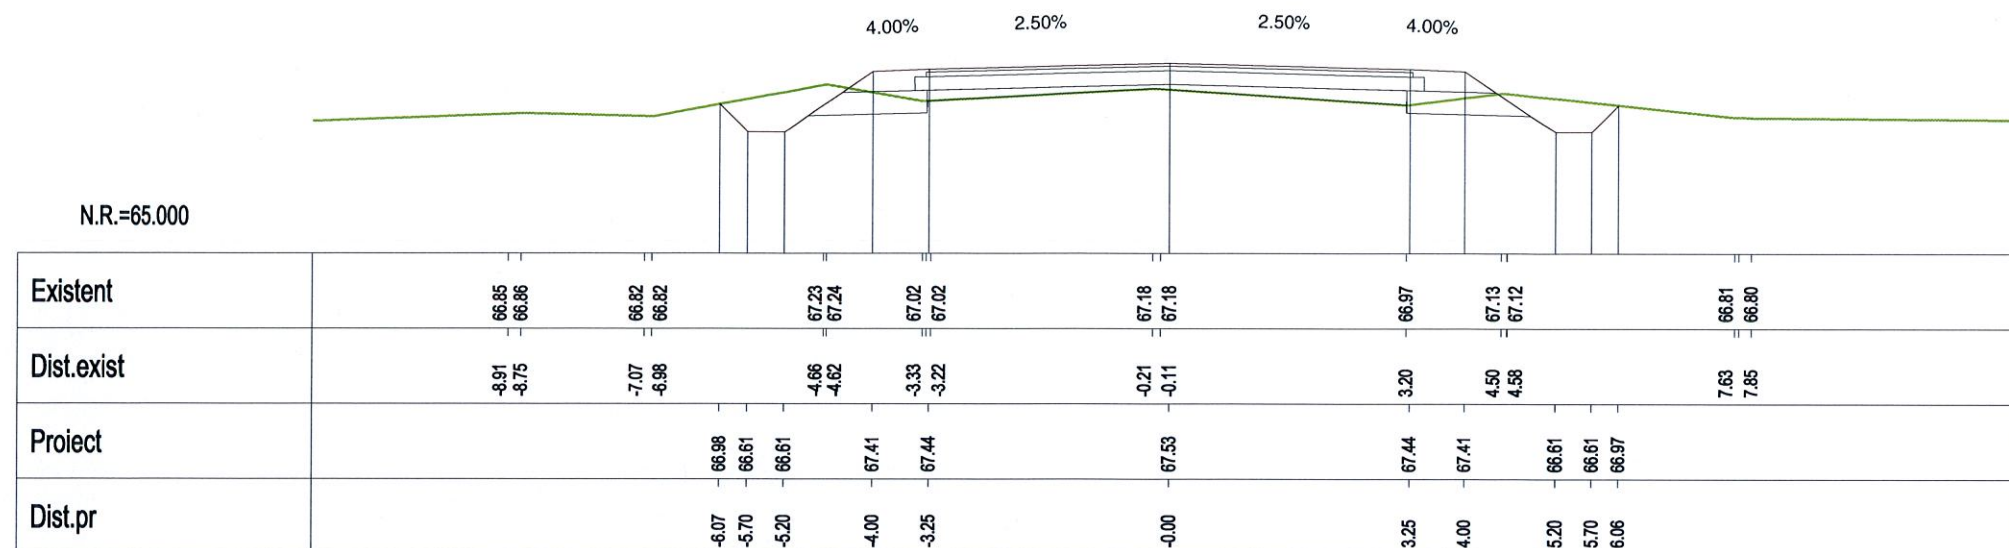


Km 29+300.00


N.R.=65.000

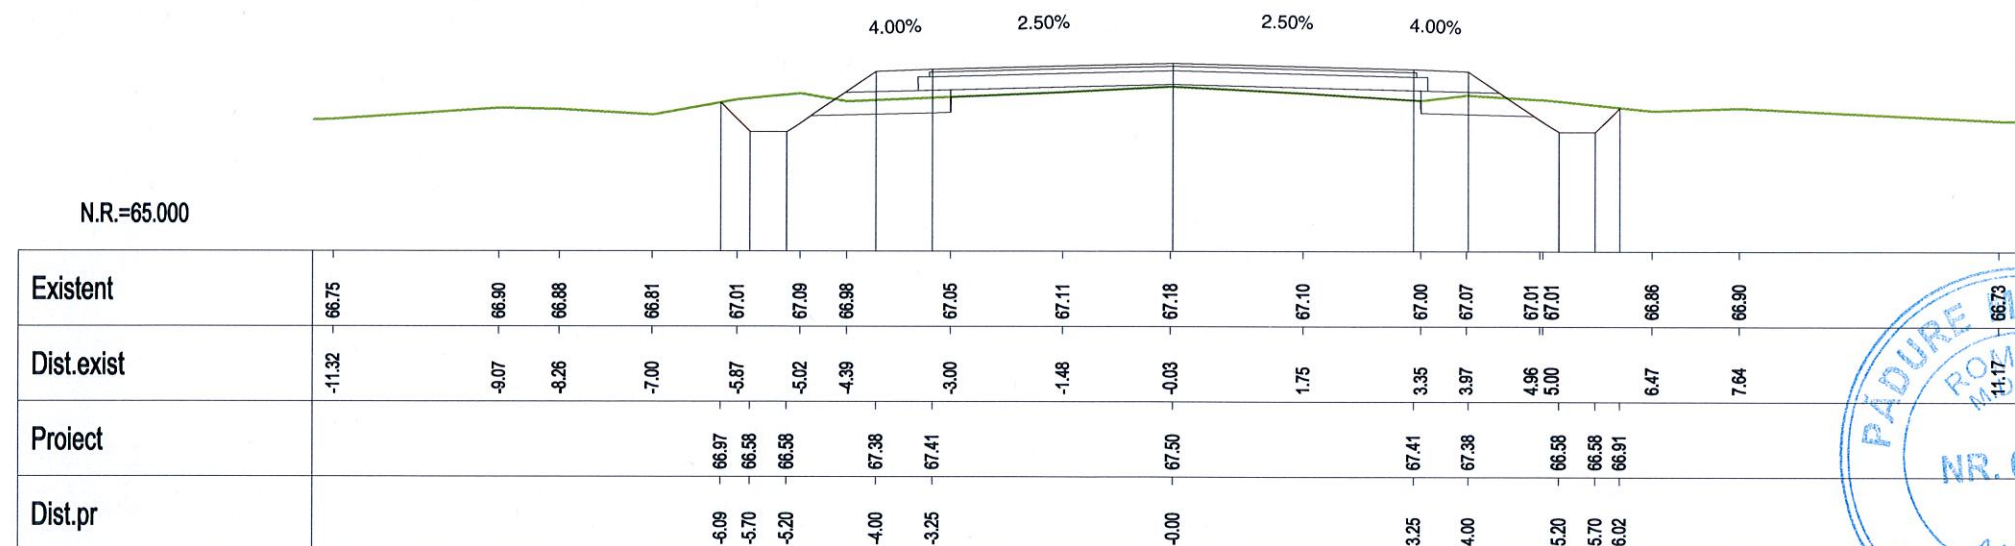


Km 29+320.00

VERIFICARE	NUME SI PRENUME	SEMNATURA	CERINTA	NR. REFERAT	
VERIFICATOR	Ing. F. Padure		A4,B2,D	REFERAT NR. 84/29.04.2014	
	<b>S.C. EXPERT PROIECT 2002 S.R.L.</b> <b>BUCURESTI</b>			BENEFICIAR: CONSILIUL JUDETEAN IALOMITA	PROIECT NR. P 301
PROIECTAT	Ing. Anca Gheorghiu		SCARA	MODERNIZARE DRUM JUDETEAN DJ 313, Km 22+607 - Km 35+087, JIM. JUDET CALARASI - AXINTELE, JUDETUL IALOMITA	FAZA: P.Th.+D.E.
VERIFICAT	Ing. Silviu Bratosin		1:100		
SEF LUCRARE	Ing. Florian Pasare		2014	PROFILE TRANSVERSALE CURENTE	PT-169

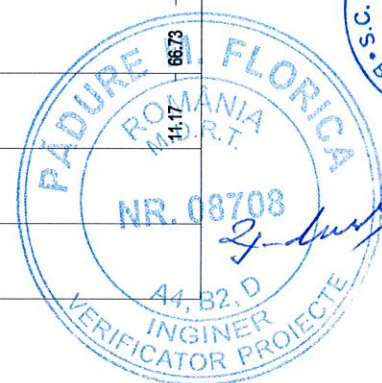


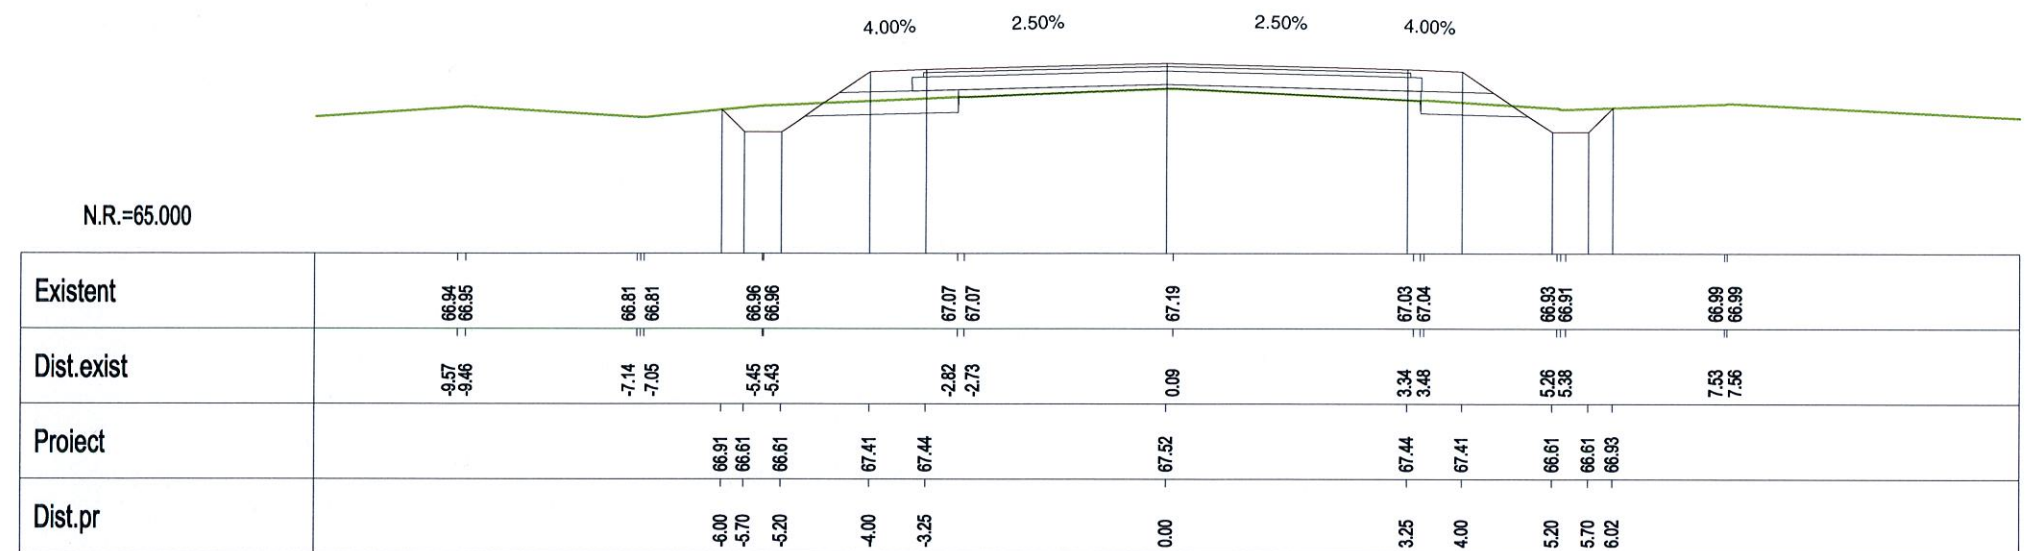

Km 29+340.00

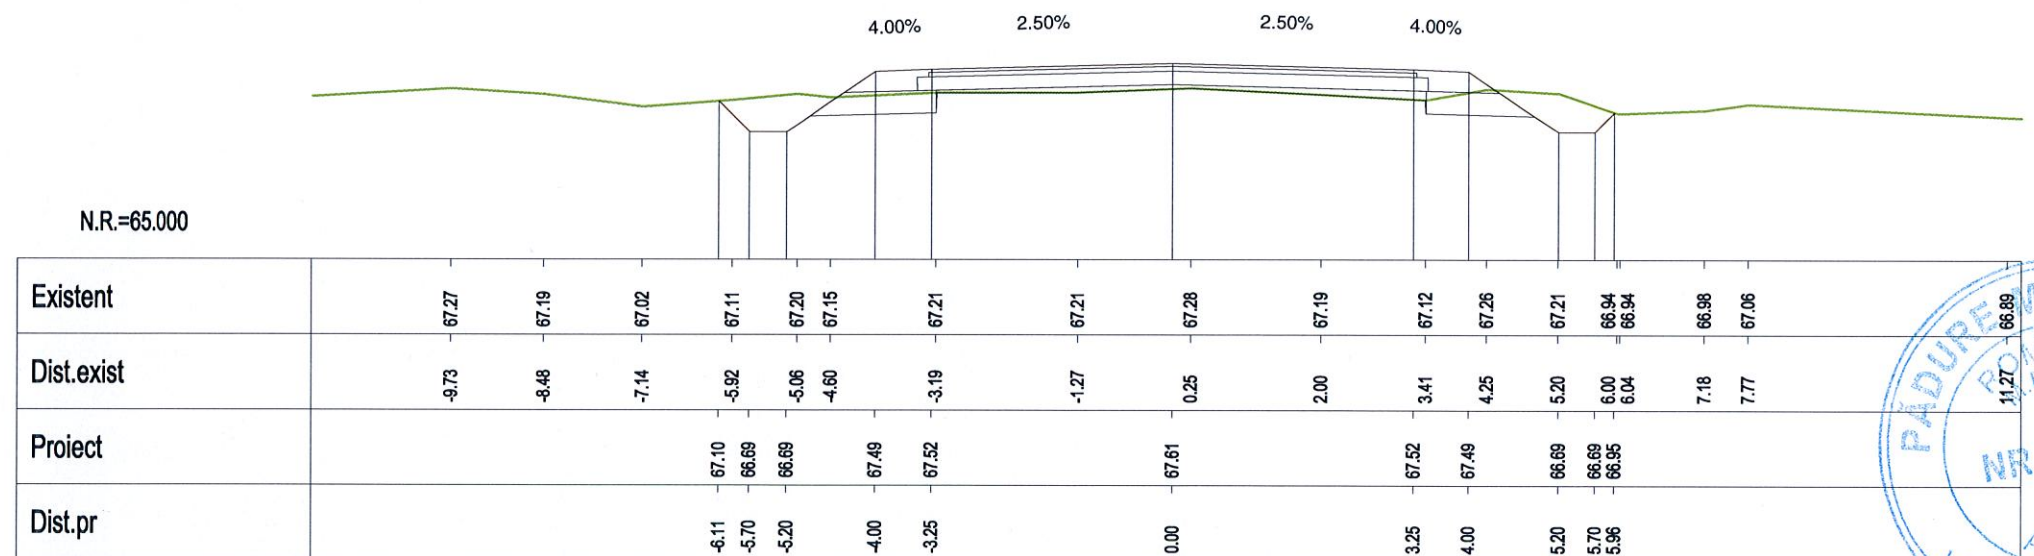

Km 29+360.00

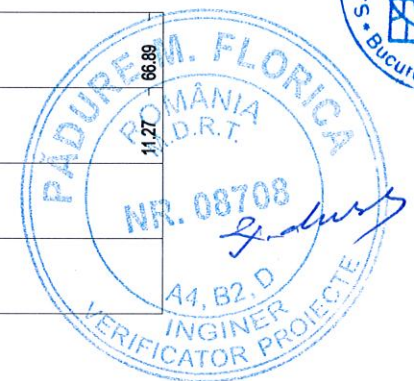

VERIFICARE	NUME SI PRENUME	SEMNATURA	CERINTA	NR. REFERAT	
VERIFICATOR	Ing. F. Padure		A4,B2,D	REFERAT NR. 84/29.04.2014	
				BENEFICIAR:	PROIECT NR.
				CONSILIUL JUDETEAN IALOMITA	P 301
PROIECTAT	Ing. Anca Gheorghiu		SCARA	MODERNIZARE DRUM JUDETEAN DJ 313, Km 22+607 - Km 35+087, LIM. JUDET CALARASI - AXINTELE, JUDETUL IALOMITA	FAZA:
VERIFICAT	Ing. Silviu Bratosin		1:100		P.Th.+D.E.
SEF LUCRARE	Ing. Florian Pasare		2014	PROFILE TRANSVERSALE CURENTE	PT-170



N.R.=65.000







Existent	67.53 67.57	67.24	67.42 67.43	67.34 67.35	67.35 67.35	67.21	67.49 67.48	66.97 66.98	67.13 67.11
Dist.exist	-10.08 -9.90	-7.27	-4.88 -4.75	-3.85 -3.64	0.10 0.32 0.59	3.32	4.94 5.05	6.61 6.75	7.89 8.33
Proiect		67.32 66.84 66.84	67.64 67.67	67.75	67.67 67.64	66.84 66.84 67.16			
Dist.pr		-6.19 -5.70 -5.20	-4.00 -3.25	0.00	3.25 4.00	5.20 5.70 6.03			


Km 29+380.00

N.R.=65.000

Existent	68.19 67.94	67.97	68.11 67.71	67.64 67.57	67.57 67.60	67.50	67.46 67.49	67.69 67.69	67.88 67.51	67.63
Dist.exist	-10.59 -8.67	-7.04	-5.30 -4.63	-4.16 -3.51	-0.81 0.29	2.27	3.35 3.87	5.03 5.03	5.89 6.77	7.57
Proiect		68.00 67.03 67.03	67.83 67.86	67.94	67.86 67.83	67.03 67.03 67.66				
Dist.pr		-6.67 -5.70 -5.20	-4.00 -3.25	0.00	3.25 4.00	5.20 5.70 6.33				


Km 29+400.00

VERIFICARE	NUME SI PRENUME	SEMNATURA	CERINTA	NR. REFERAT	
VERIFICATOR	Ing. F. Padure		A4,B2,D	REFERAT NR. 84/29.04.2014	
	<b>S.C. EXPERT PROIECT 2002 S.R.L.</b> <b>BUCURESTI</b>			BENEFICIAR: CONSILIUL JUDETEAN IALOMITA	PROIECT NR. P 301
PROIECTAT	Ing. Anca Gheorghiu		SCARA	MODERNIZARE DRUM JUDETEAN DJ 313, Km 22+607 - Km 35+087, LIM. JUDET CALARASI - AXINTELE, JUDETUL IALOMITA	FAZA: P.Th.+D.E.
VERIFICAT	Ing. Silviu Bratosin		1:100		
SEF LUCRARE	Ing. Florian Pasare		2014	PROFILE TRANSVERSALE CURENTE	PT-171

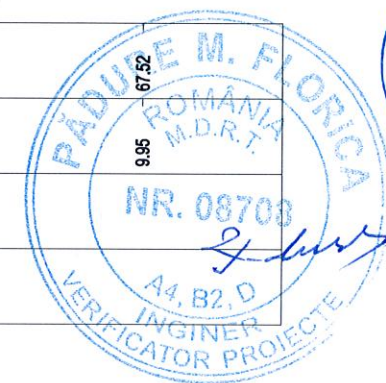






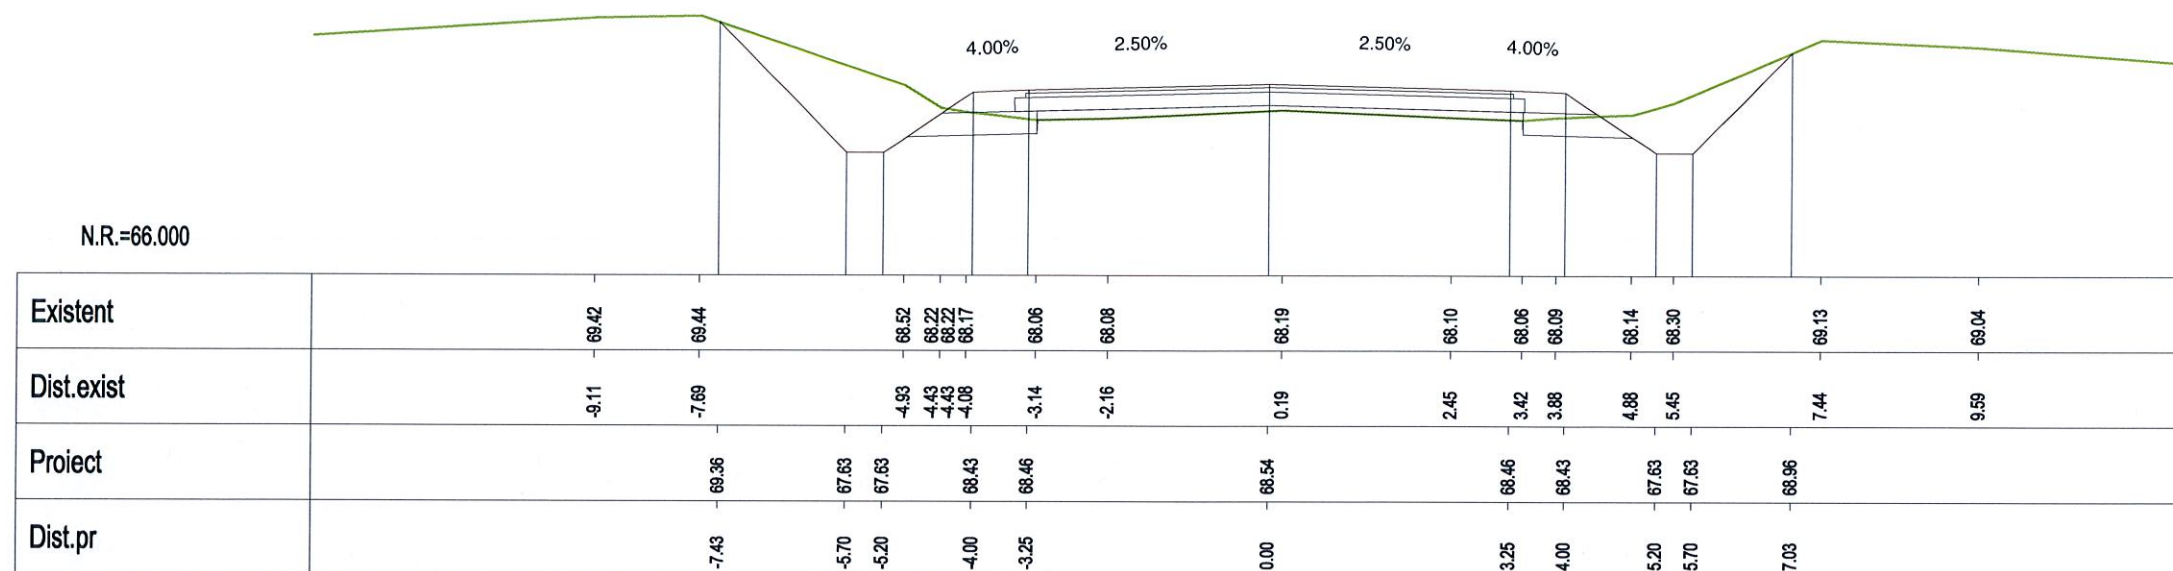


Km 29+460.00

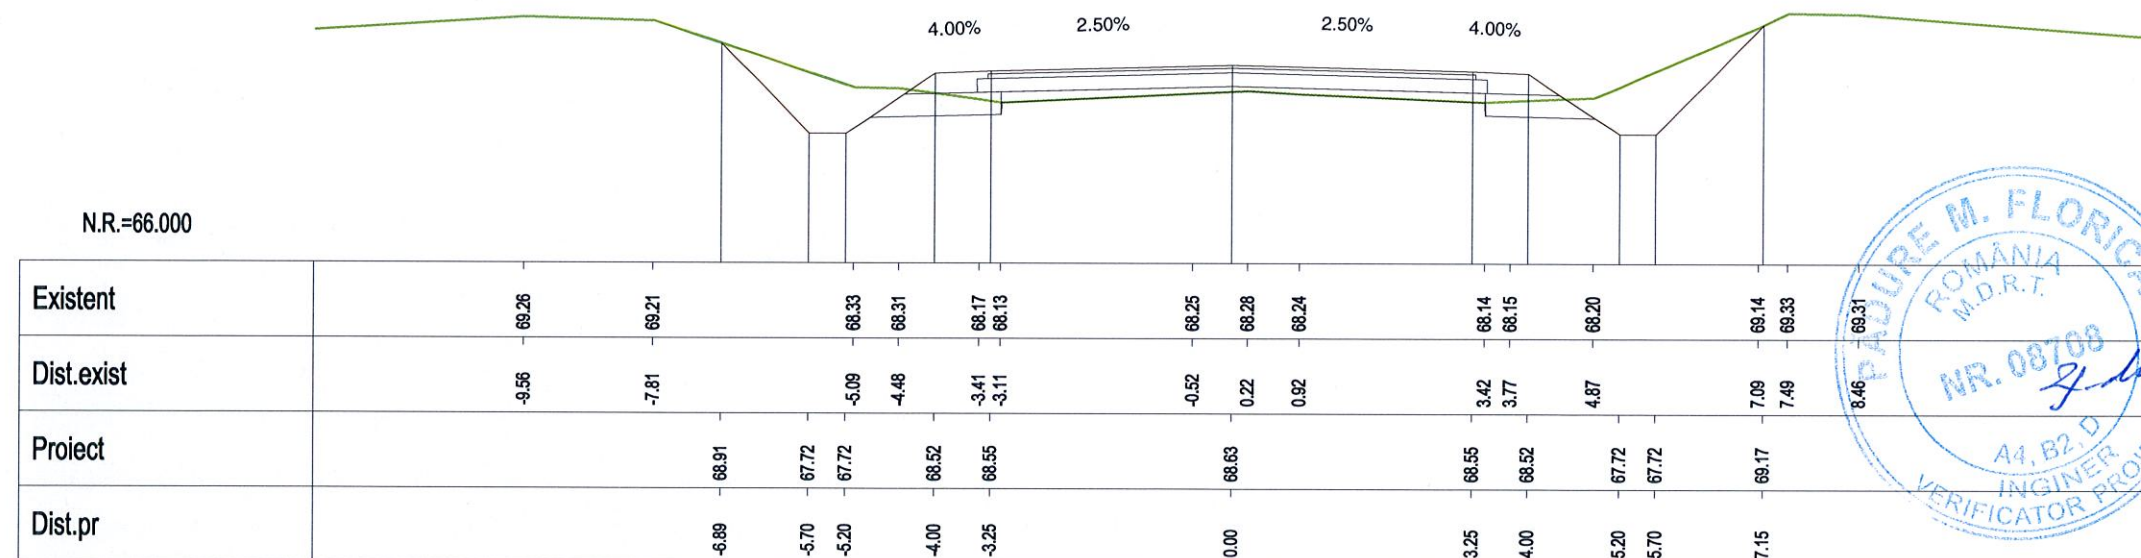


Km 29+480.00

VERIFICARE	NUME SI PRENUME	SEMNATURA	CERINTA	NR. REFERAT	
VERIFICATOR	Ing. F. Padure		A4,B2,D	REFERAT NR. 84/29.04.2014	
	<b>S.C. EXPERT PROIECT 2002 S.R.L.</b> <b>BUCURESTI</b>			BENEFICIAR: CONSILIUL JUDETEAN IALOMITA	PROIECT NR. P 301
PROIECTAT	Ing. Anca Gheorghiu		SCARA	MODERNIZARE DRUM JUDETEAN DJ 313, Km 22+607 - Km 35+087, LIM. JUDET CALARASI - AXINTELE, JUDETUL IALOMITA	FAZA: P.Th.+D.E.
VERIFICAT	Ing. Silviu Bratosin		1:100		
SEF LUCRARE	Ing. Florian Pasare		2014	PROFILE TRANSVERSALE CURENTE	PT-173

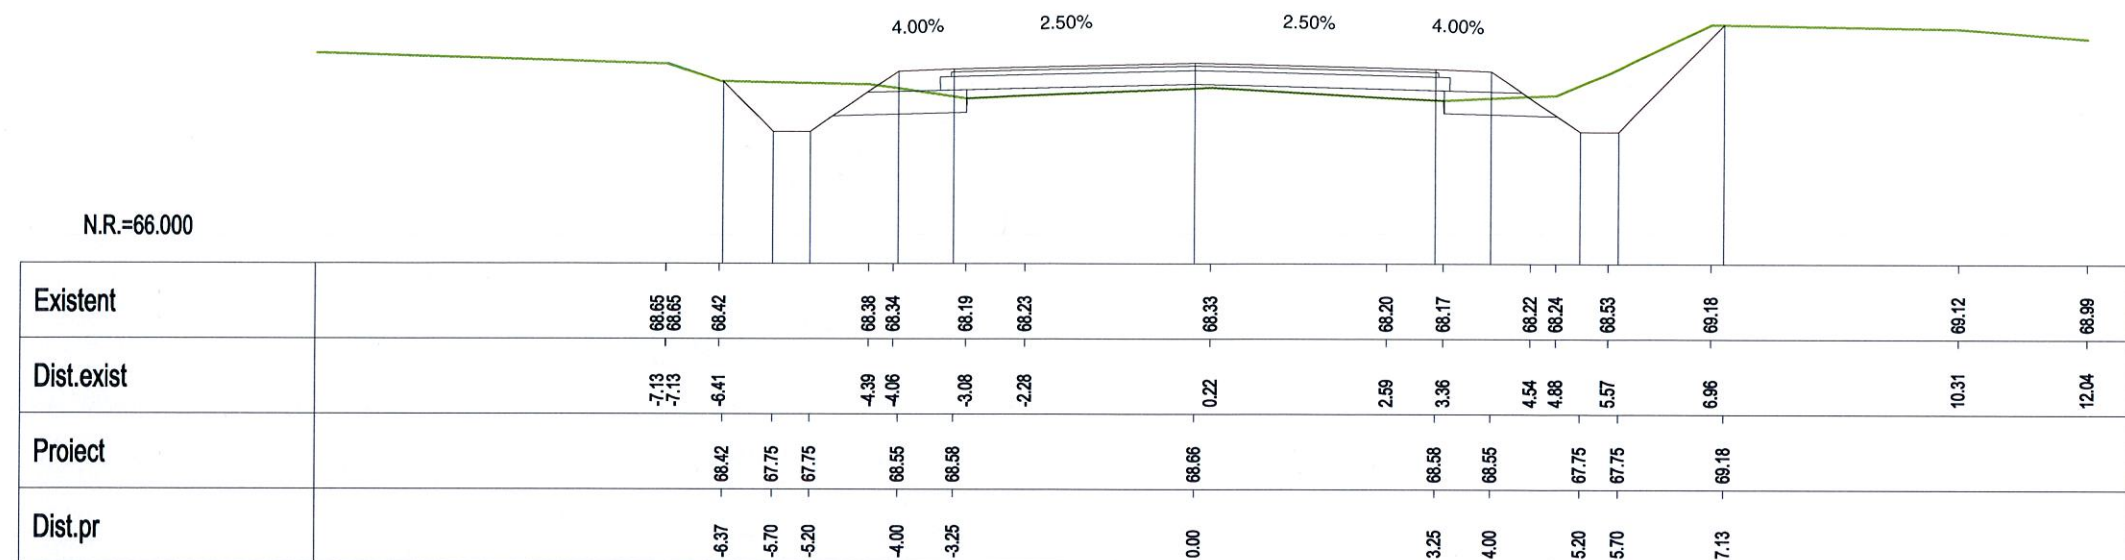


Km 29+500.00

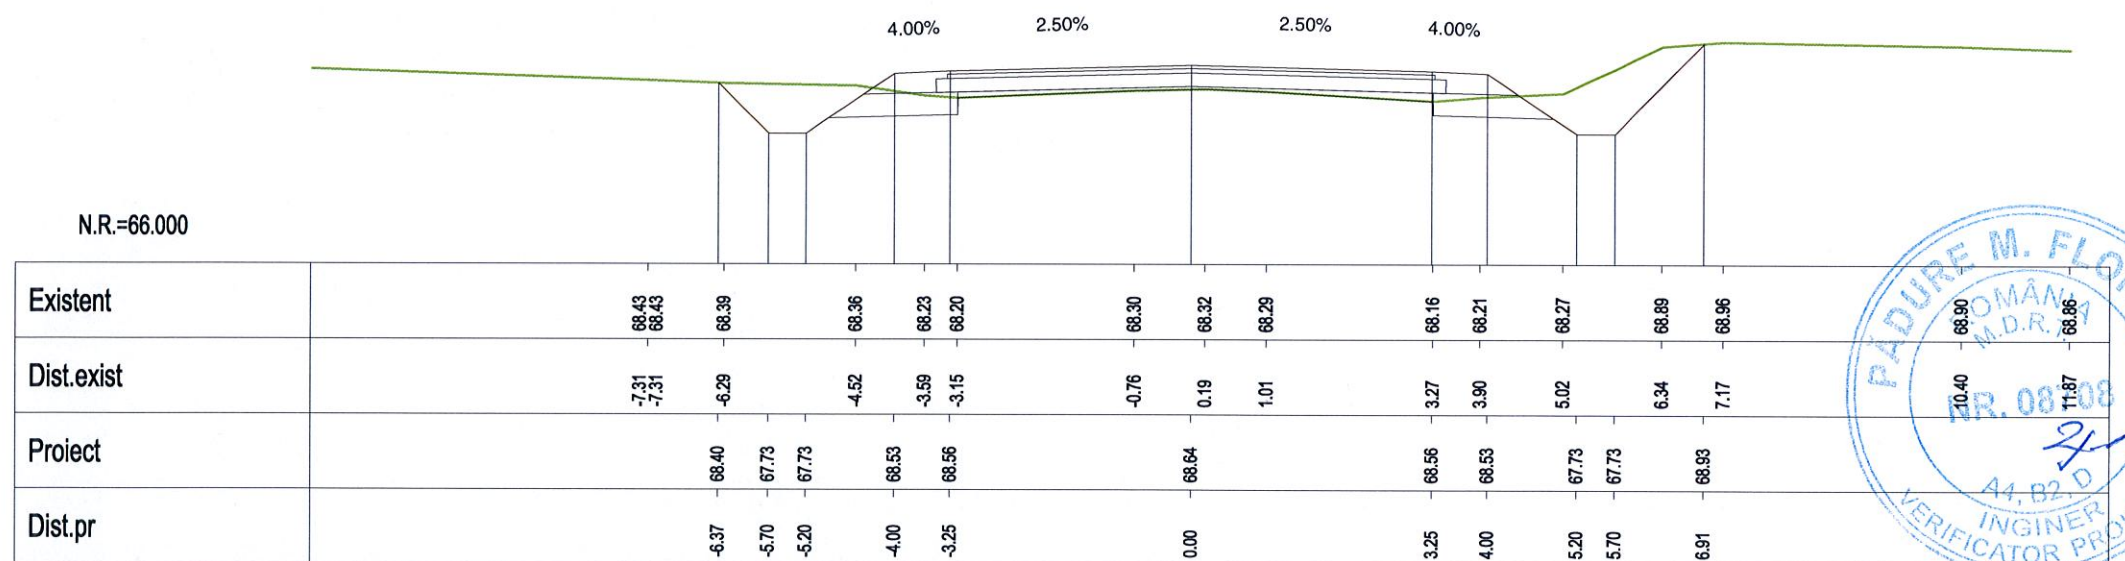


Km 29+520.00

VERIFICARE	NUME SI PRENUME	SEMNATURA	CERINTA	NR. REFERAT	
VERIFICATOR	Ing. F. Padure		A4,B2,D	REFERAT NR. 84/29.04.2014	
	S.C. EXPERT PROIECT 2002 S.R.L. BUCURESTI			BENEFICIAR: CONSILIUL JUDEȚEAN IALOMITA	PROIECT NR. P 301
PROIECTAT	Ing. Anca Gheorghiu		SCARA	MODERNIZARE DRUM JUDEȚEAN DJ 313, Km 22+607 - Km 35+087, LIM. JUDEȚ CALARASI - AXINTELE, JUDEȚUL IALOMITA	FAZA: P.Th.+D.E.
VERIFICAT	Ing. Silviu Bratosin		1:100		
SEF LUCRARE	Ing. Florian Pasare		2014	PROFILE TRANSVERSALE CURENTE	PT-174




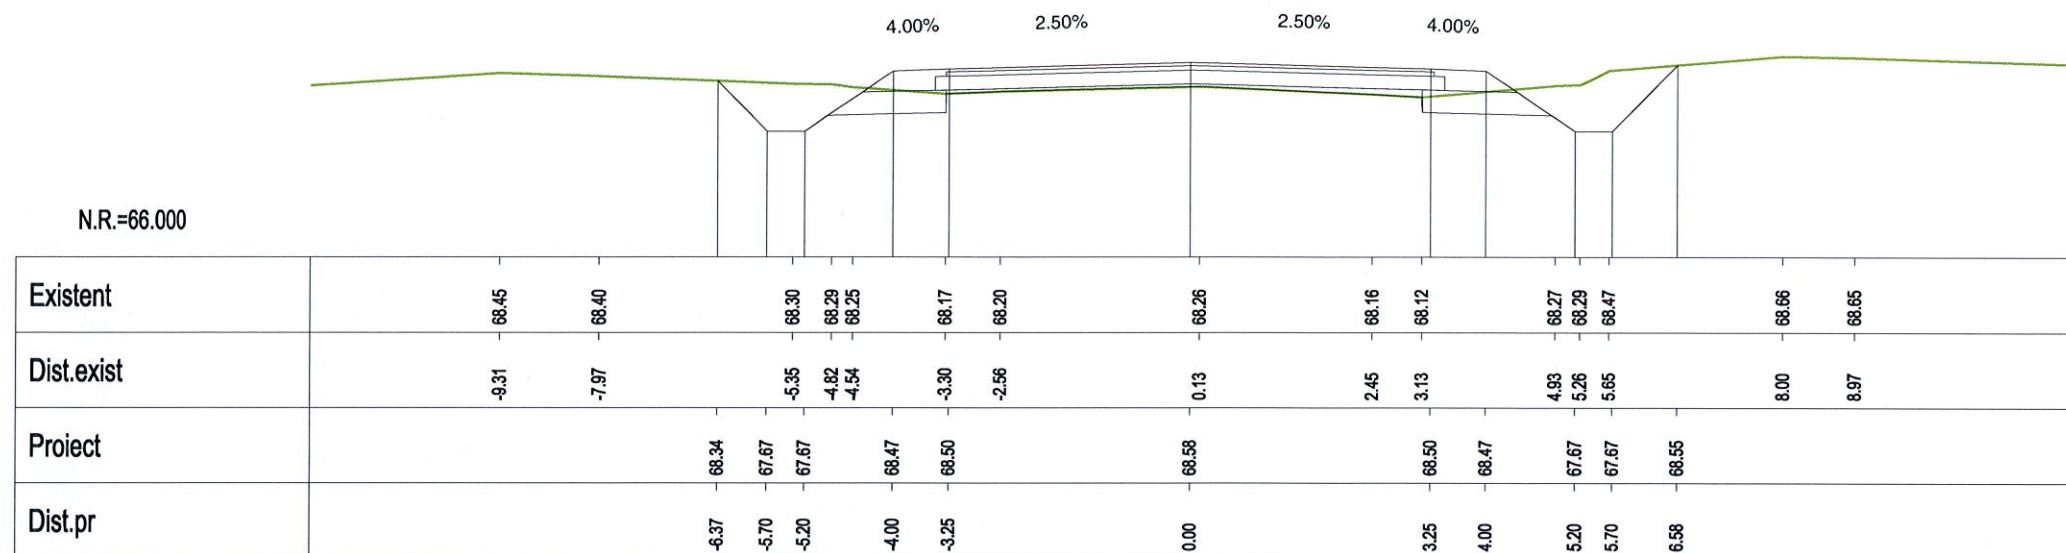


Km 29+540.00

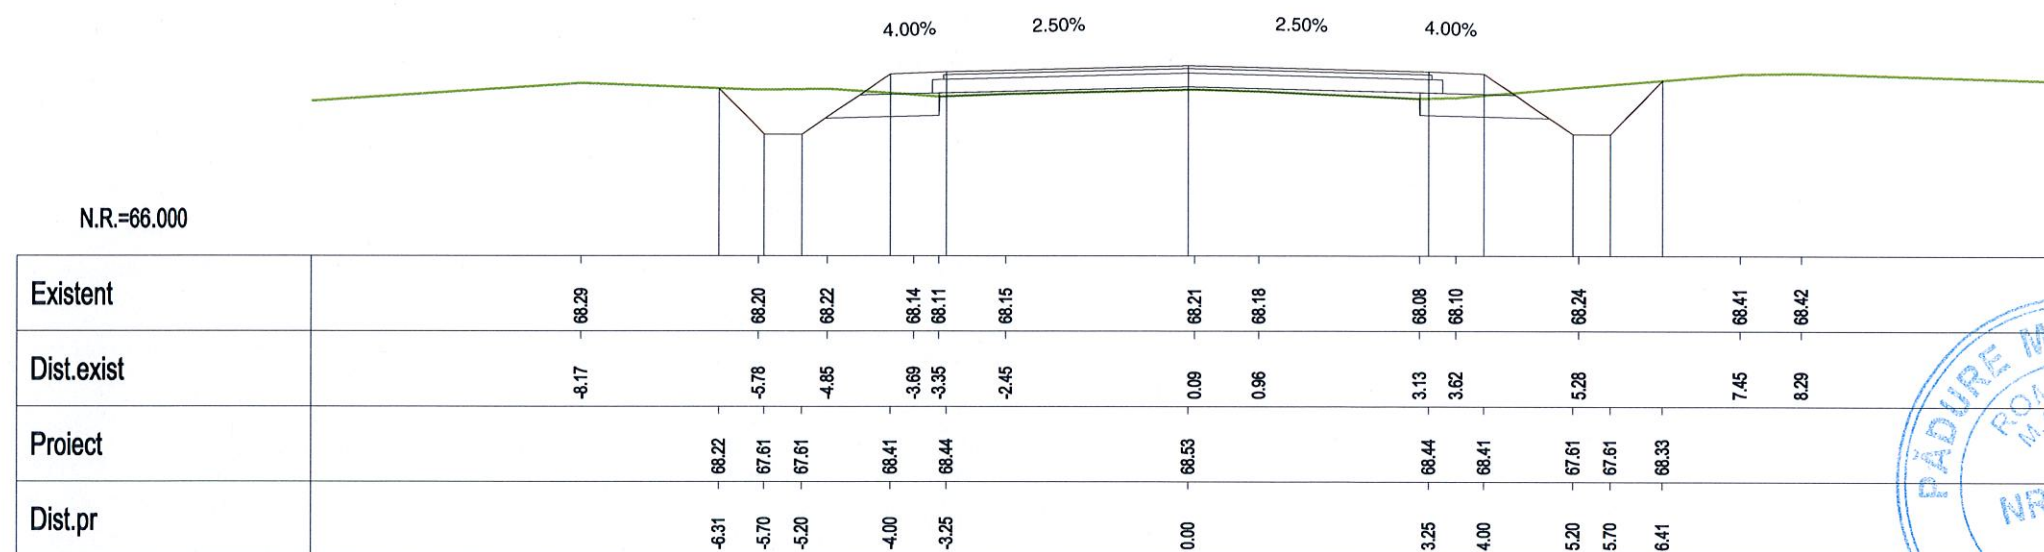


Km 29+560.00

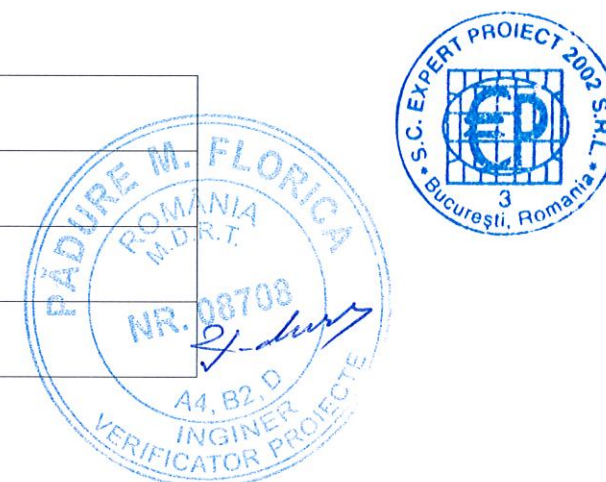


VERIFICARE	NUME SI PRENUME	SEMNATURA	CERINTA	NR. REFERAT	
VERIFICATOR	Ing. F. Padure		A4,B2,D	REFERAT NR. 84/29.04.2014	
	S.C. EXPERT PROIECT 2002 S.R.L. BUCURESTI			BENEFICIAR: CONSILIUL JUDETEAN IALOMITA	PROIECT NR. P 301
PROIECTAT	Ing. Anca Gheorghiu		SCARA	MODERNIZARE DRUM JUDETEAN DJ 313, Km 22+607 - Km 35+087, LIM. JUDET CALARASI - AXINTELE, JUDETUL IALOMITA	FAZA: P.Th.+D.E.
VERIFICAT	Ing. Silviu Bratosin		1:100		
SEF LUCRARE	Ing. Florian Pasare		2014	PROFILE TRANSVERSALE CURENTE	PT-175

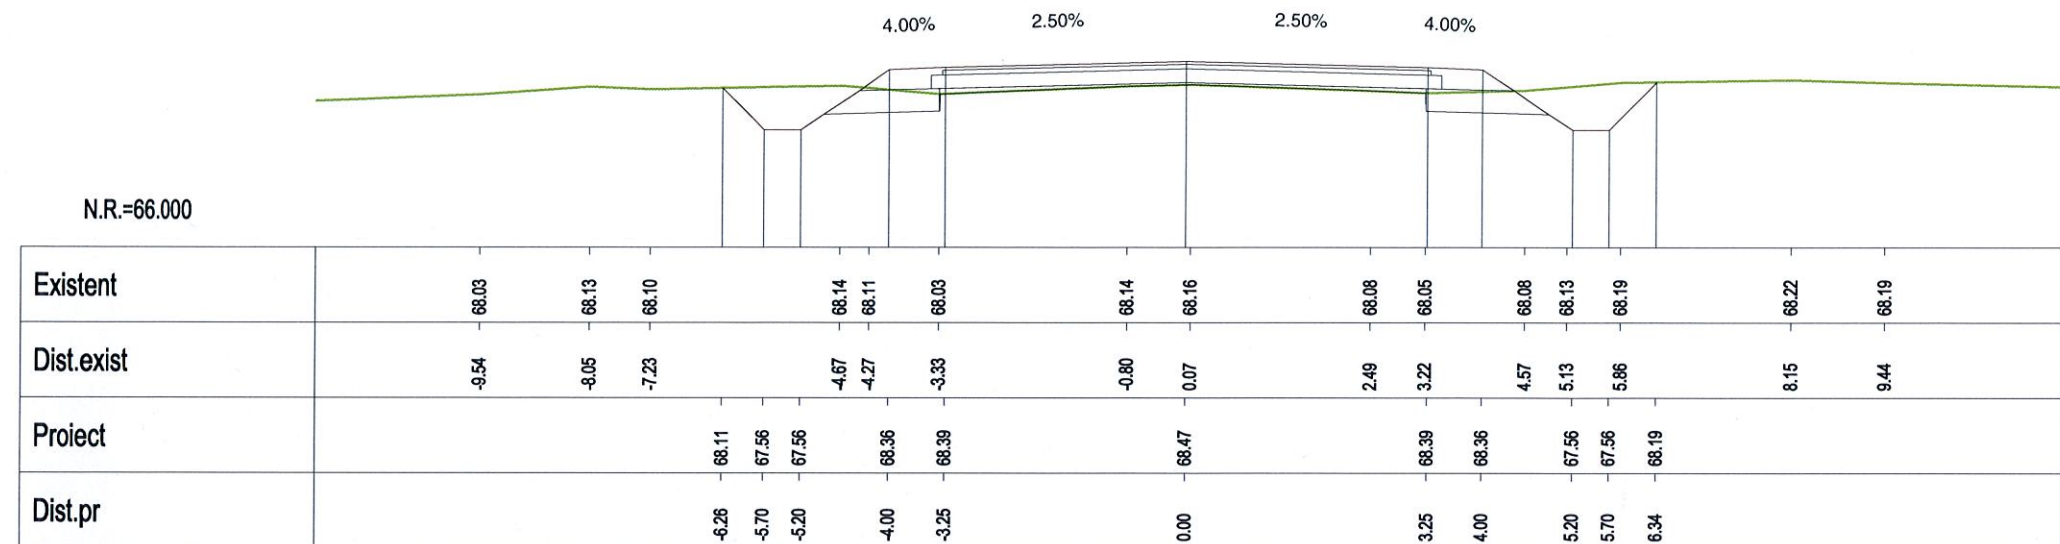

Km 29+580.00

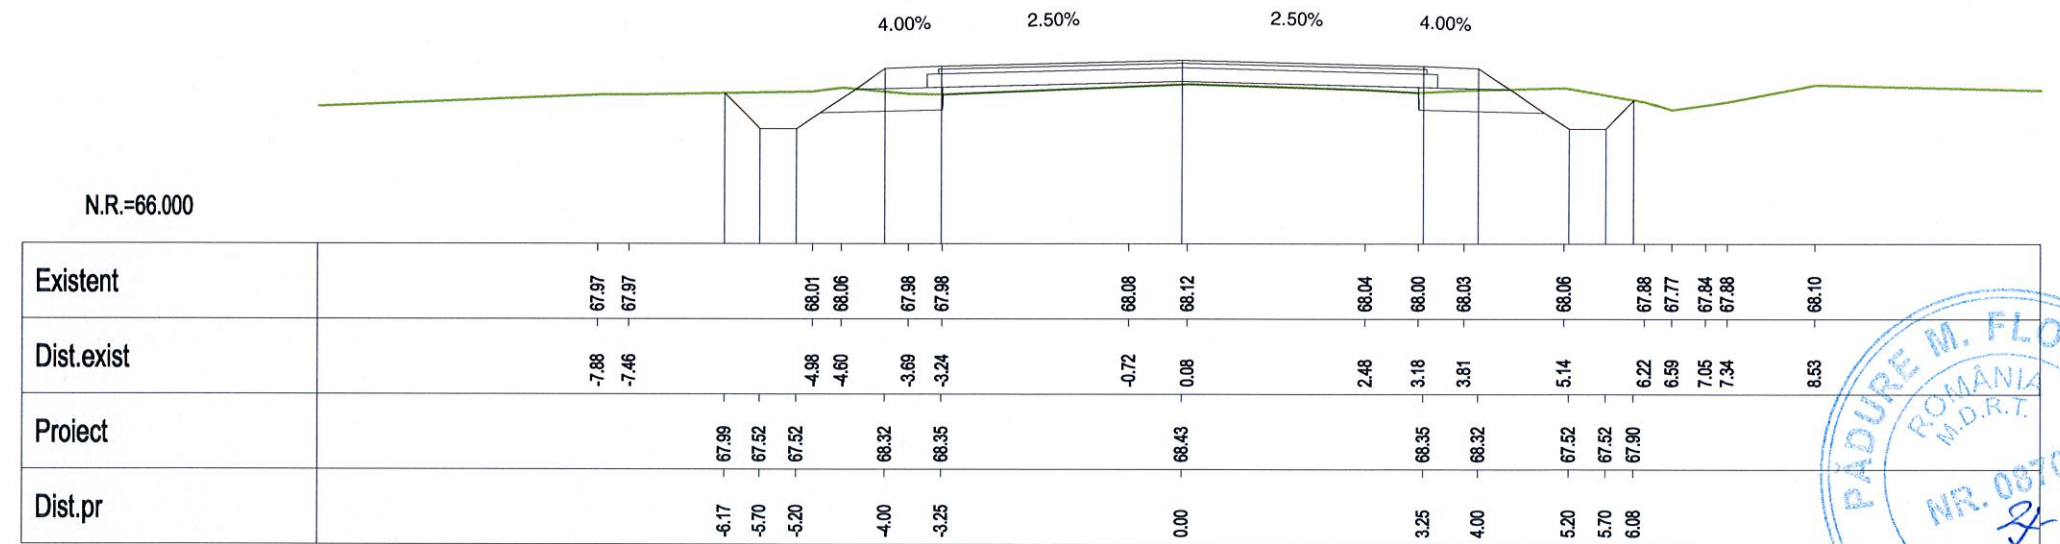


Km 29+600.00

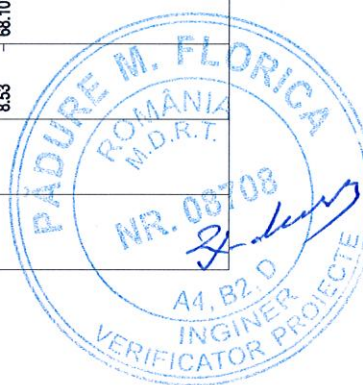


VERIFICARE	NUME SI PRENUME	SEMNATURA	CERINTA	NR. REFERAT	
VERIFICATOR	Ing. F. Padure		A4,B2,D	REFERAT NR. 84/29.04.2014	
	<b>S.C. EXPERT PROIECT 2002 S.R.L.</b> <b>BUCURESTI</b>			BENEFICIAR: CONSILIUL JUDETEAN IALOMITA	PROIECT NR. P 301
PROIECTAT	Ing. Anca Gheorghiu		SCARA	MODERNIZARE DRUM JUDETEAN DJ 313, Km 22+607 - Km 35+087, LIM. JUDET CALARASI - AXINTELE, JUDETUL IALOMITA	FAZA: P.Th.+D.E.
VERIFICAT	Ing. Silviu Bratosin		1:100		
SEF LUCRARE	Ing. Florian Pasare		2014	PROFILE TRANSVERSALE CURENTE	PT-176




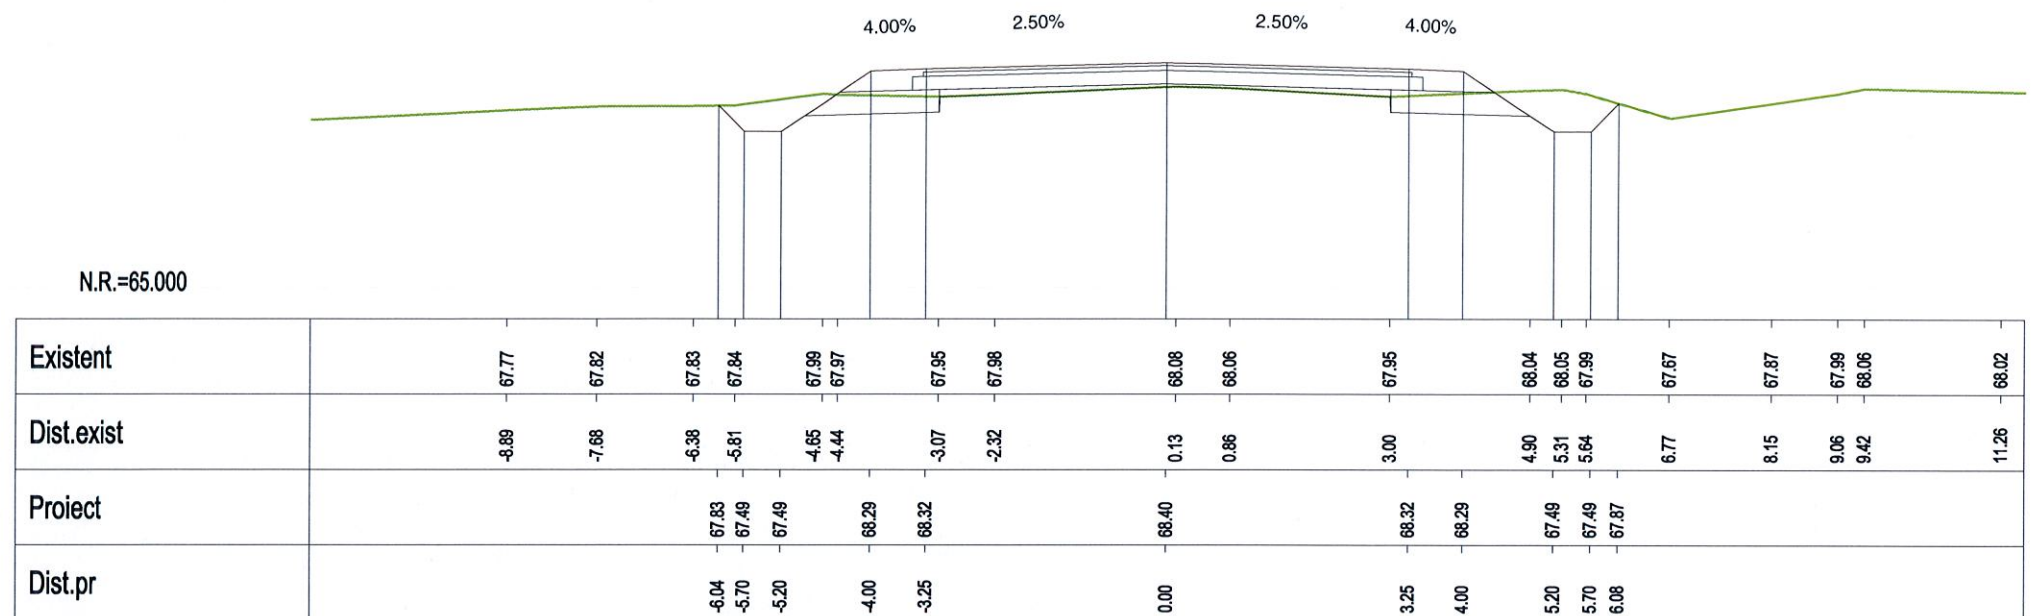


Km 29+620.00

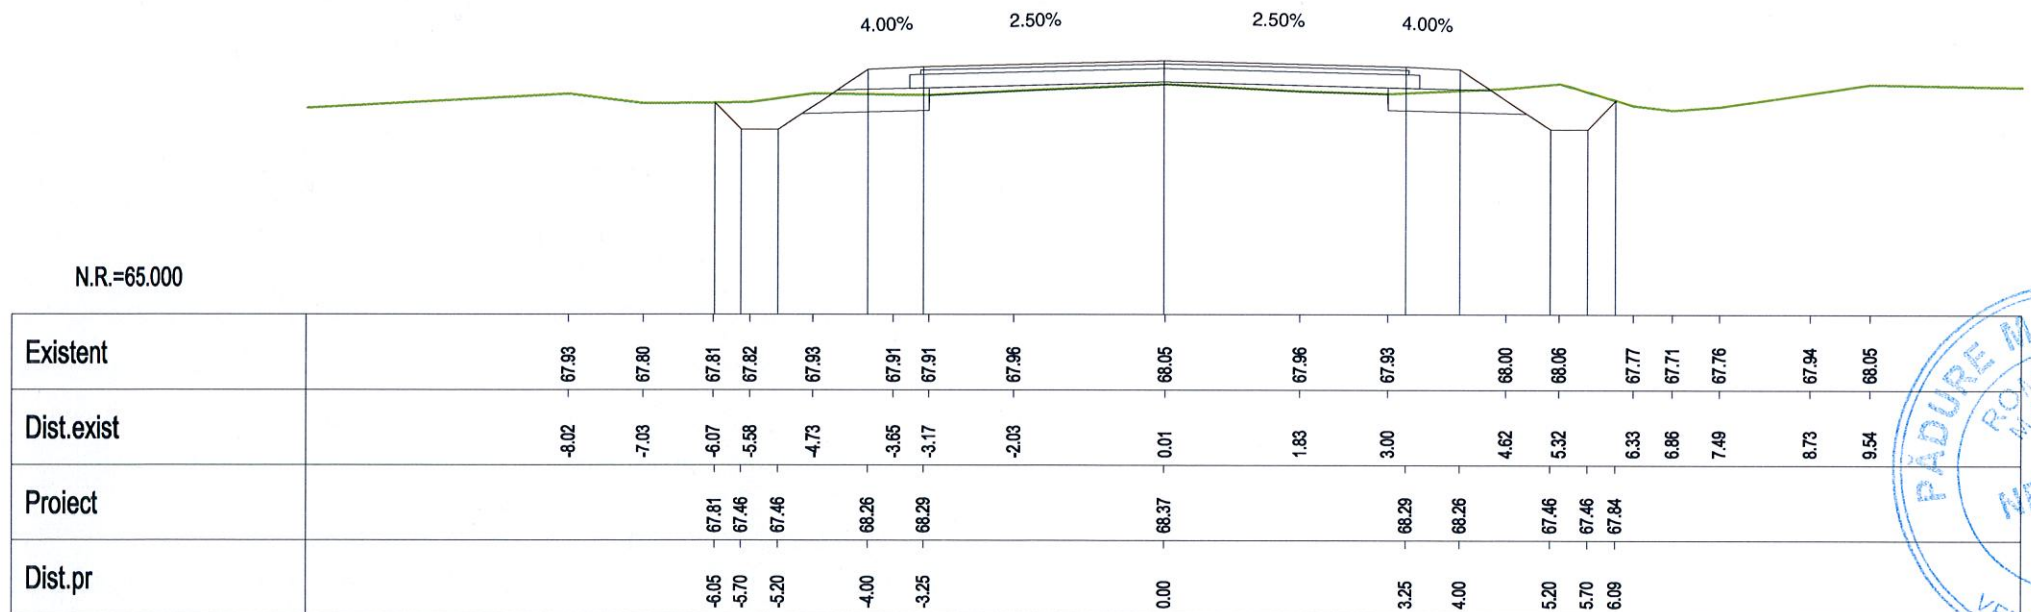


Km 29+640.00

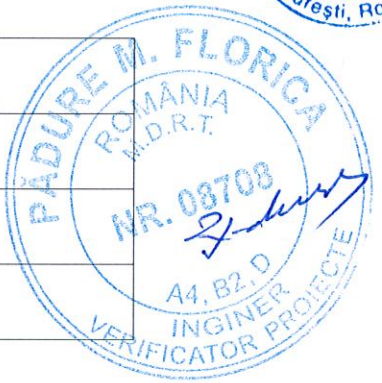


VERIFICARE	NUME SI PRENUME	SEMNATURA	CERINTA	NR. REFERAT	
VERIFICATOR	Ing. F. Padure		A4,B2,D	REFERAT NR. 84/29.04.2014	
	S.C. EXPERT PROIECT 2002 S.R.L. BUCURESTI			BENEFICIAR: CONSILIUL JUDETEAN IALOMITA	PROIECT NR. P 301
PROIECTAT	Ing. Anca Gheorghiu		SCARA	MODERNIZARE DRUM JUDETEAN DJ 313, Km 22+607 - Km 35+087, LIM. JUDET CALARASI - AXINTELE, JUDETUL IALOMITA	FAZA: P.Th.+D.E.
VERIFICAT	Ing. Silviu Bratosin		1:100		
SEF LUCRARE	Ing. Florian Pasare		2014	PROFILE TRANSVERSALE CURENTE	PT-177

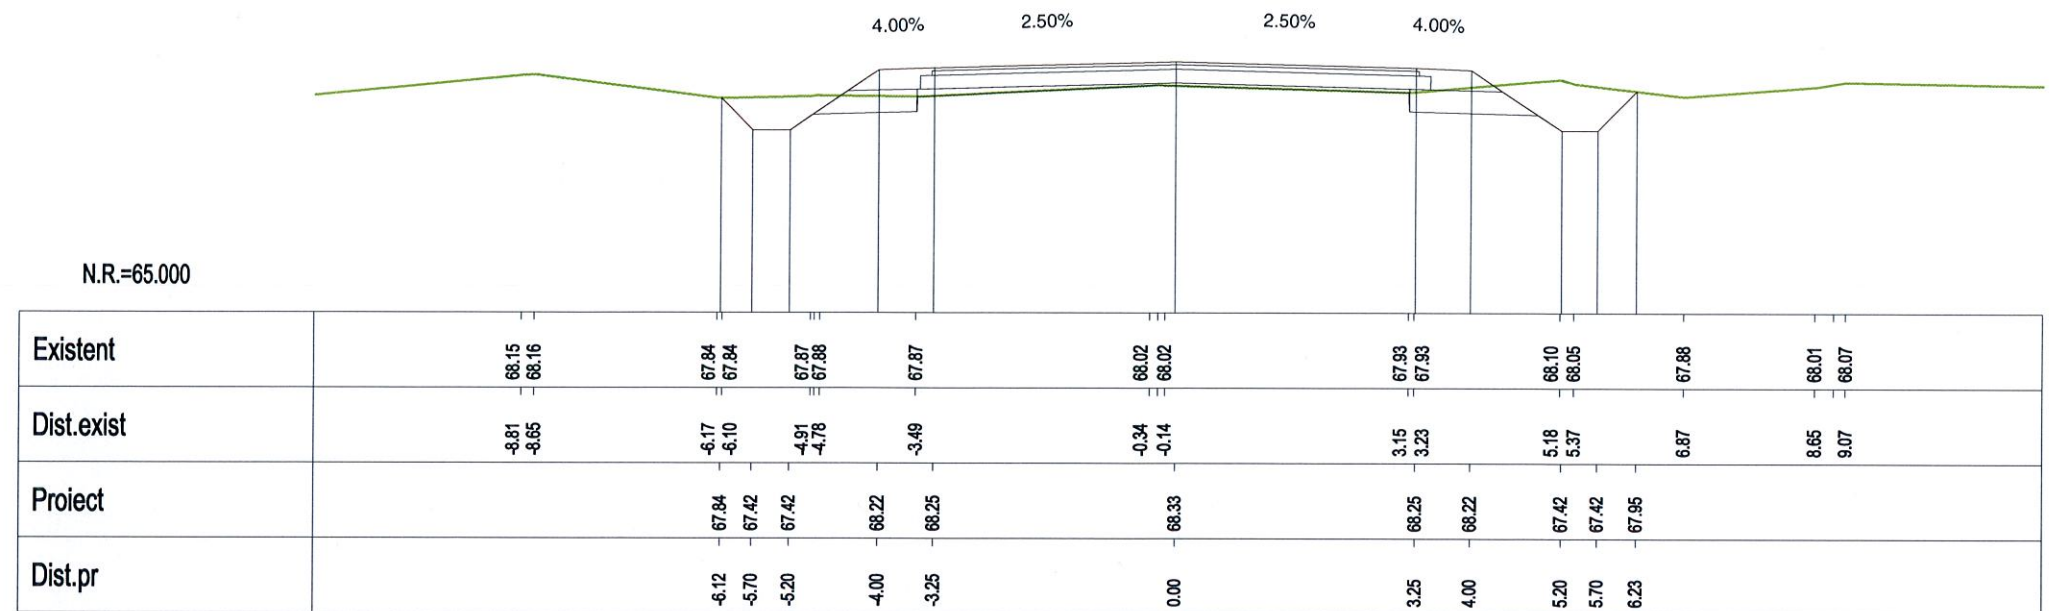

Km 29+660.00

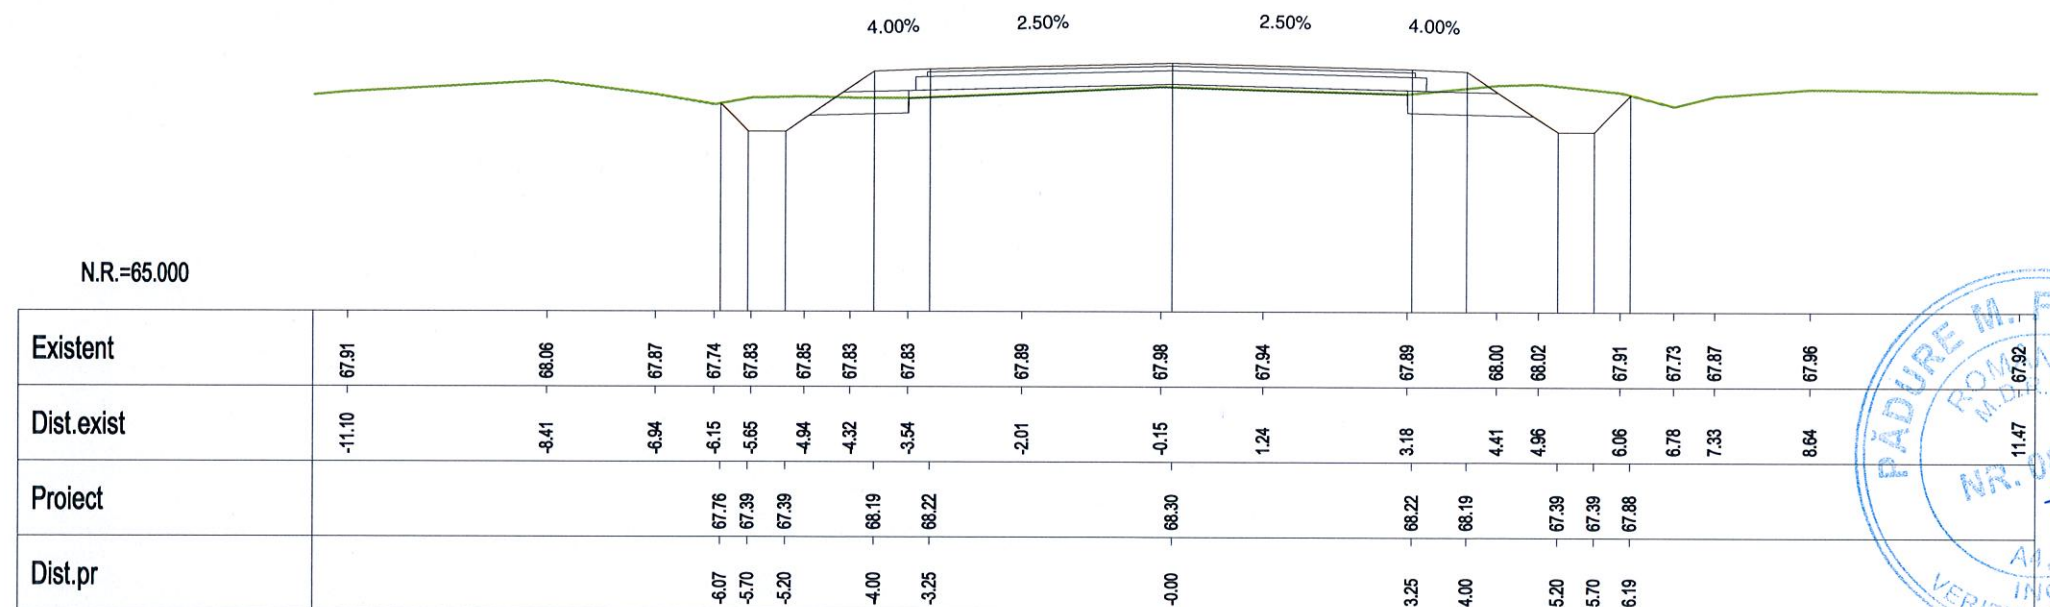


Km 29+680.00

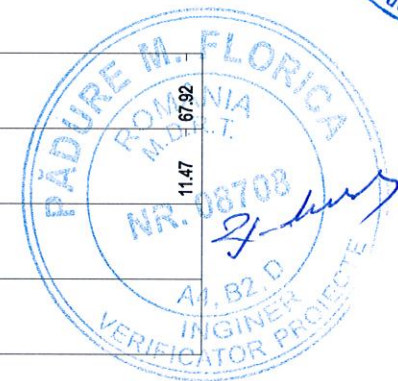


VERIFICARE	NUME SI PRENUME	SEMNATURA	CERINTA	NR. REFERAT	
VERIFICATOR	Ing. F. Padure		A4,B2,D	REFERAT NR. 84/29.04.2014	
	<b>S.C. EXPERT PROIECT 2002 S.R.L.</b> <b>BUCURESTI</b>			BENEFICIAR: CONSILIUL JUDETEAN IALOMITA	PROIECT NR. P 301
PROIECTAT	Ing. Anca Gheorghiu		SCARA	MODERNIZARE DRUM JUDETEAN DJ 313, Km 22+607 - Km 35+087, LIM. JUDET CALARASI - AXINTELE, JUDETUL IALOMITA	FAZA: P.Th.+D.E.
VERIFICAT	Ing. Silviu Bratosin		1:100		
SEF LUCRARE	Ing. Florian Pasare		2014	PROFILE TRANSVERSALE CURENTE	PT-178



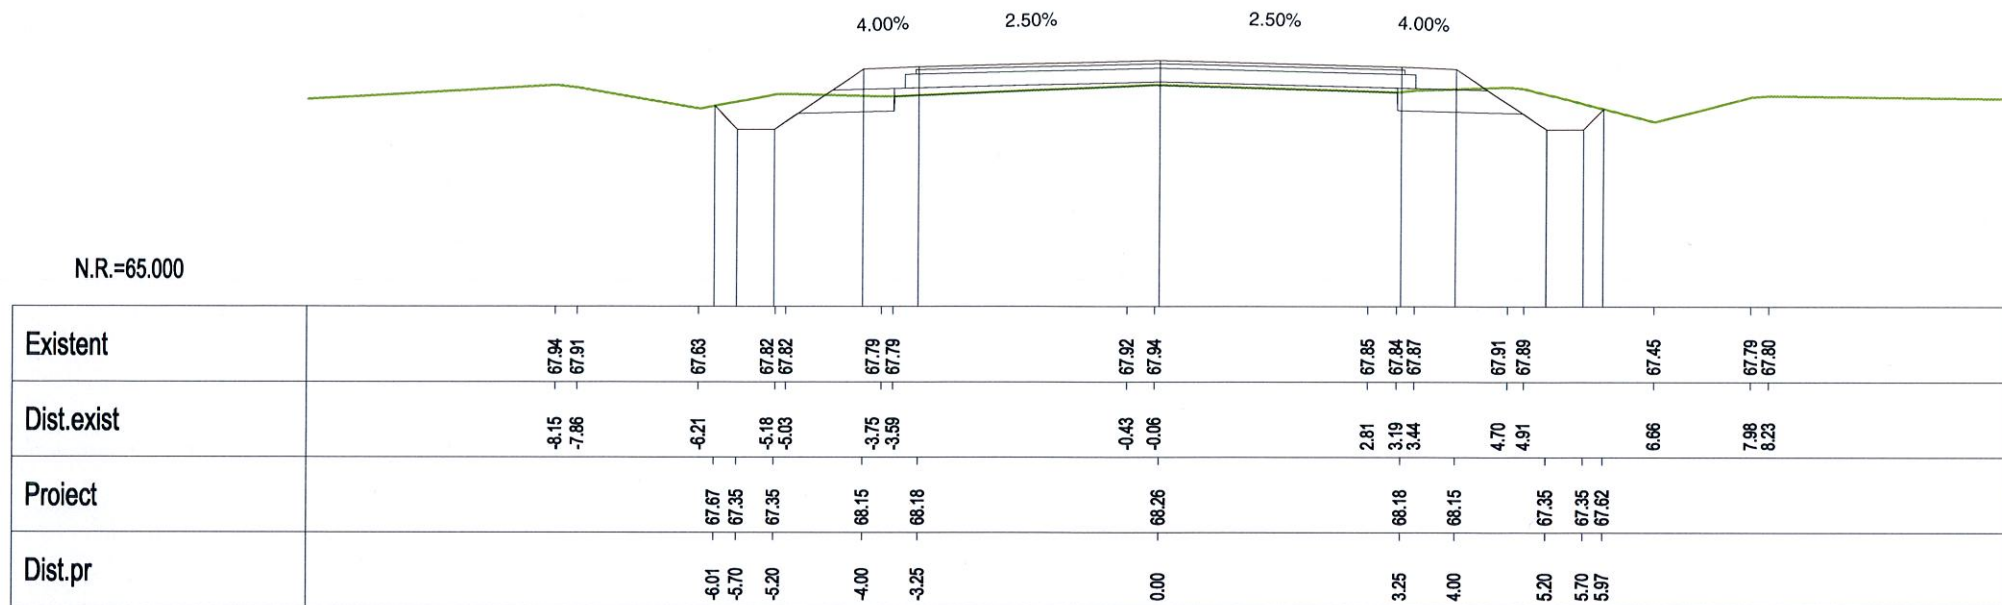


Km 29+700.00

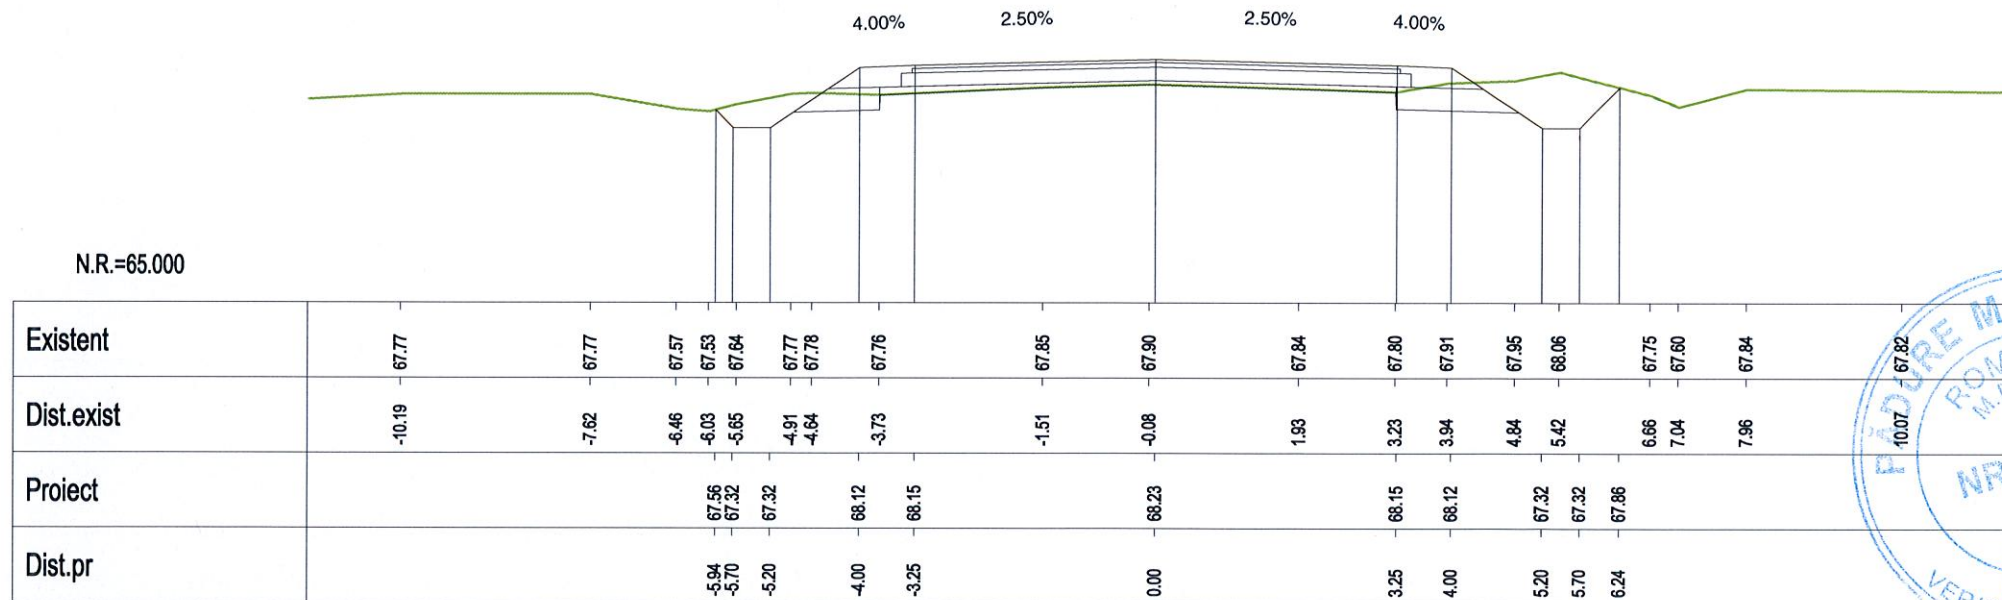

Km 29+720.00

VERIFICARE	NUME SI PRENUME	SEMNTATURA	CERINTA	NR. REFERAT	
VERIFICATOR	Ing. F. Padure		A4,B2,D	REFERAT NR. 84/29.04.2014	
	S.C. EXPERT PROIECT 2002 S.R.L. BUCURESTI			BENEFICIAR: CONSILIUL JUDETEAN IALOMITA	PROIECT NR. P 301
PROIECTAT	Ing. Anca Gheorghiu		SCARA	MODERNIZARE DRUM JUDETEAN DJ 313, Km 22+607 - Km 35+087, LIM. JUDET CALARASI - AXINTELE, JUDETUL IALOMITA	FAZA: P.Th.+D.E.
VERIFICAT	Ing. Silviu Bratosin		1:100		
SEF LUCRARE	Ing. Florian Pasare		2014	PROFILE TRANSVERSALE CURENTE	PT-179

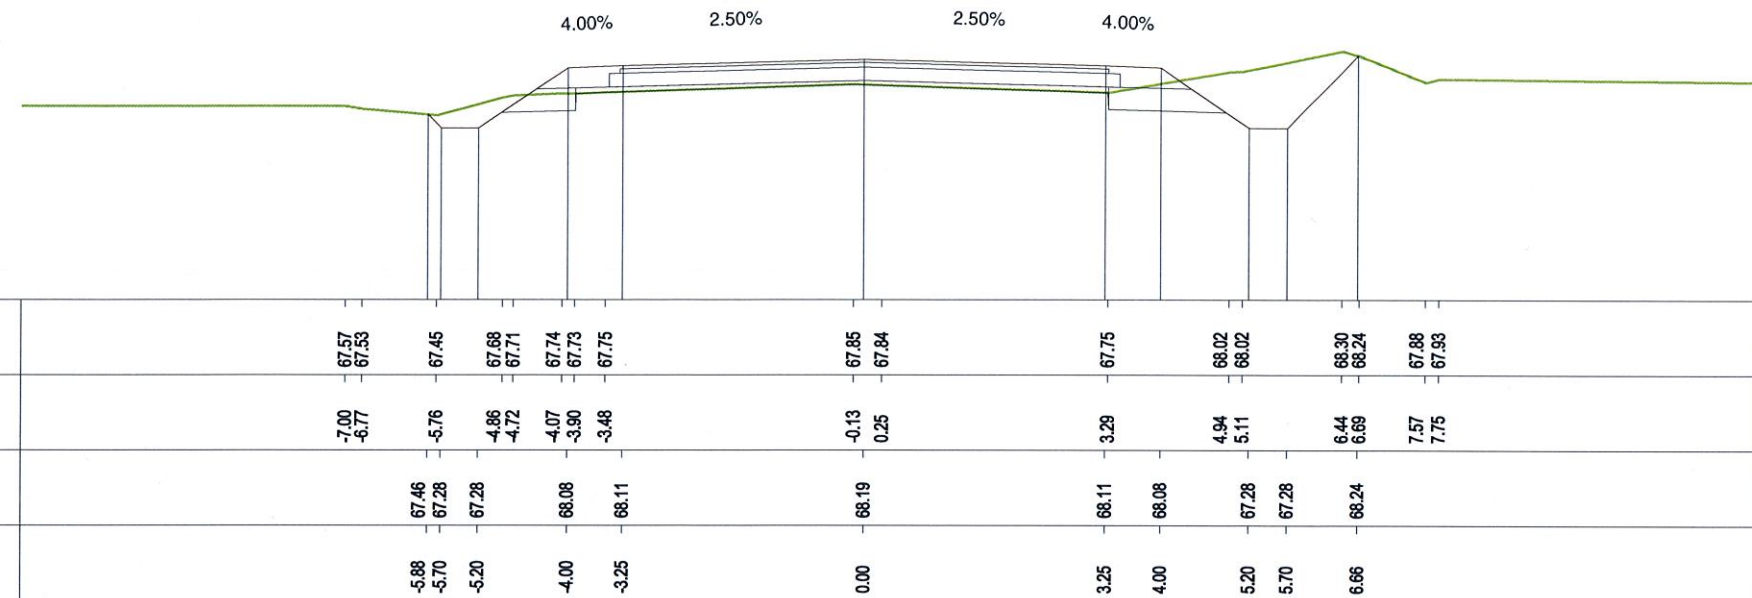

4.00% 2.50% 2.50% 4.00%

11.78

67.82

67.85

88.11

68.00

67.80

67.91

67.70

67.64

67.71

67.75

67.70

67.62

67.60

67.65

67.47

67.46

67.52

67.58

6.45

5.70

5.20

4.00

3.25

67.89

67.15

67.15

67.98

67.95

68.06

8.19

7.53

6.96

5.96

5.28

4.03

3.20

0.88

-0.17

-1.34

-3.25

-67.98

-67.95

-4.00

-5.20

-5.70

-6.04

-7.29

-6.51

-5.70

-5.27

-4.39

-4.58

-3.89

4.00% 2.50% 2.50% 4.00%

11.78

67.82

67.85

88.11

68.00

67.80

67.91

67.70

67.64

67.71

67.75

67.70

67.62

67.60

67.65

67.47

67.46

67.52

67.58

6.45

5.70

5.20

4.00

3.25

67.89

67.15

67.15

67.98

67.95

68.06

8.19

7.53

6.96

5.96

5.28

4.03

3.20

0.88

-0.17

-1.34

-3.25

-67.98

-67.95

-4.00

-5.20

-5.70

-6.04

-7.29

-6.51

-5.70

-5.27







-4.39

-4.58

-3.89


4.00% 2.50% 2.50% 4.00%

N.R.=65.000	
Existent	67.58 67.52 67.46 67.47 67.65 67.60 67.62  67.70 67.75 67.71  67.64 67.70 67.91 67.80 68.00 68.11 67.85
Dist.exist	-7.29 -6.51 -5.70 -5.27 -4.58 -4.39 -3.89  -1.34 -0.17 0.88  3.20 4.03 5.28 5.96 6.96 7.53 8.19
Proiect	67.48 67.15 67.15  67.95 67.98  68.06  67.98 67.95 67.15 67.15 67.89
Dist.pr	-6.04 -5.70 -5.20  -4.00 -3.25  0.00  3.25 4.00 5.20 5.70 6.45


VERIFICARE	NUME SI PRENUME	SEMNTURA	CERINTA	NR. REFERAT	
VERIFICATOR	Ing. F. Padure		A4,B2,D	REFERAT NR. 84/29.04.2014	
	S.C. EXPERT PROIECT 2002 S.R.L. BUCURESTI			BENEFICIAR: CONSILIUL JUDETEAN IALOMITA	PROIECT NR. P 301
PROIECTAT	Ing. Anca Gheorghiu		SCARA 1:100	MODERNIZARE DRUM JUDETEAN DJ 313, Km 22+607 - Km 35+087, J.M. JUDET CALARASI - AXINTELE, JUDETUL IALOMITA	FAZA: P.Th.+D.E.
VERIFICAT	Ing. Silviu Bratosin				
SEF LUCRARE	Ing. Florian Pasare				
			2014	PROFILE TRANSVERSALE CURENTE	PT-180





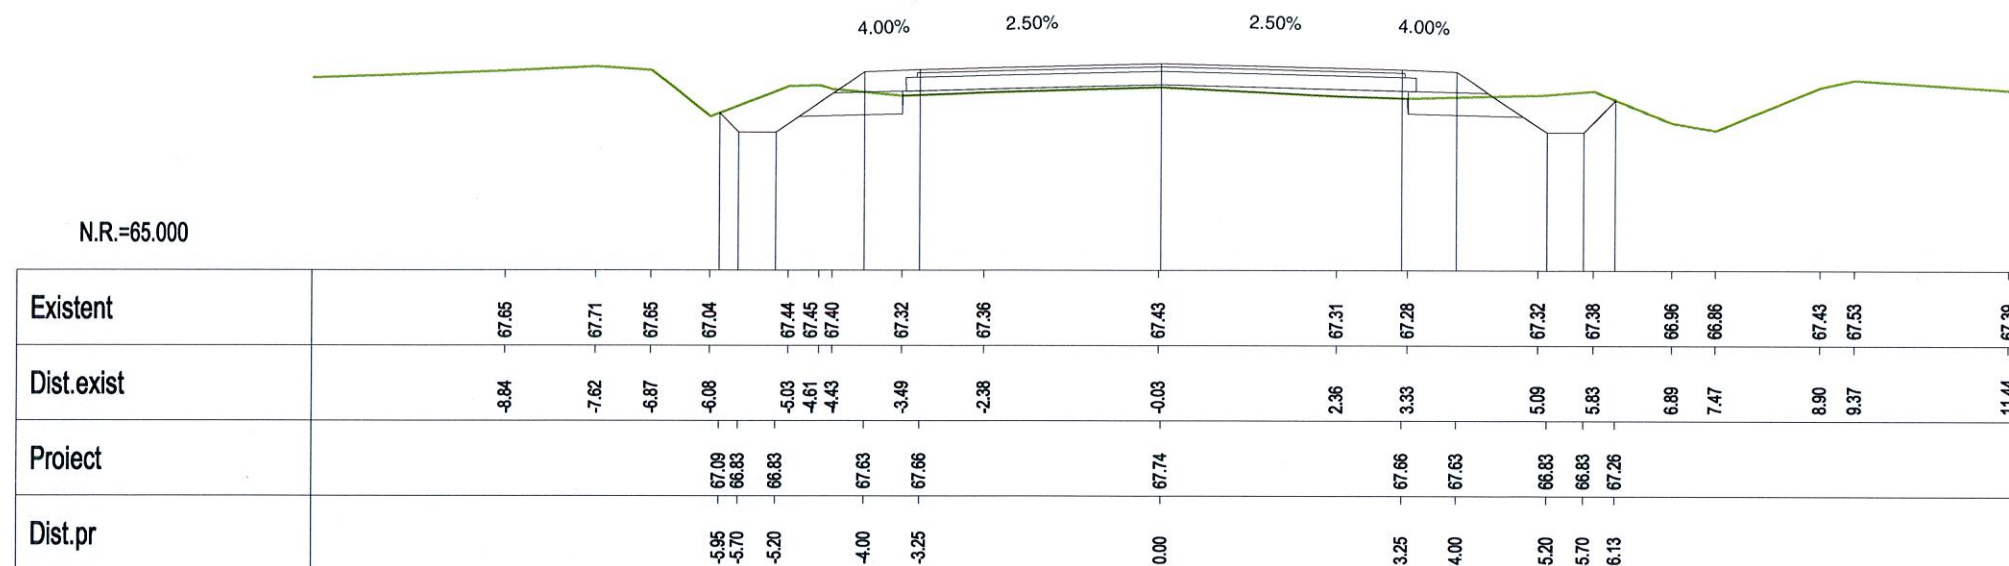


Km 29+820.00

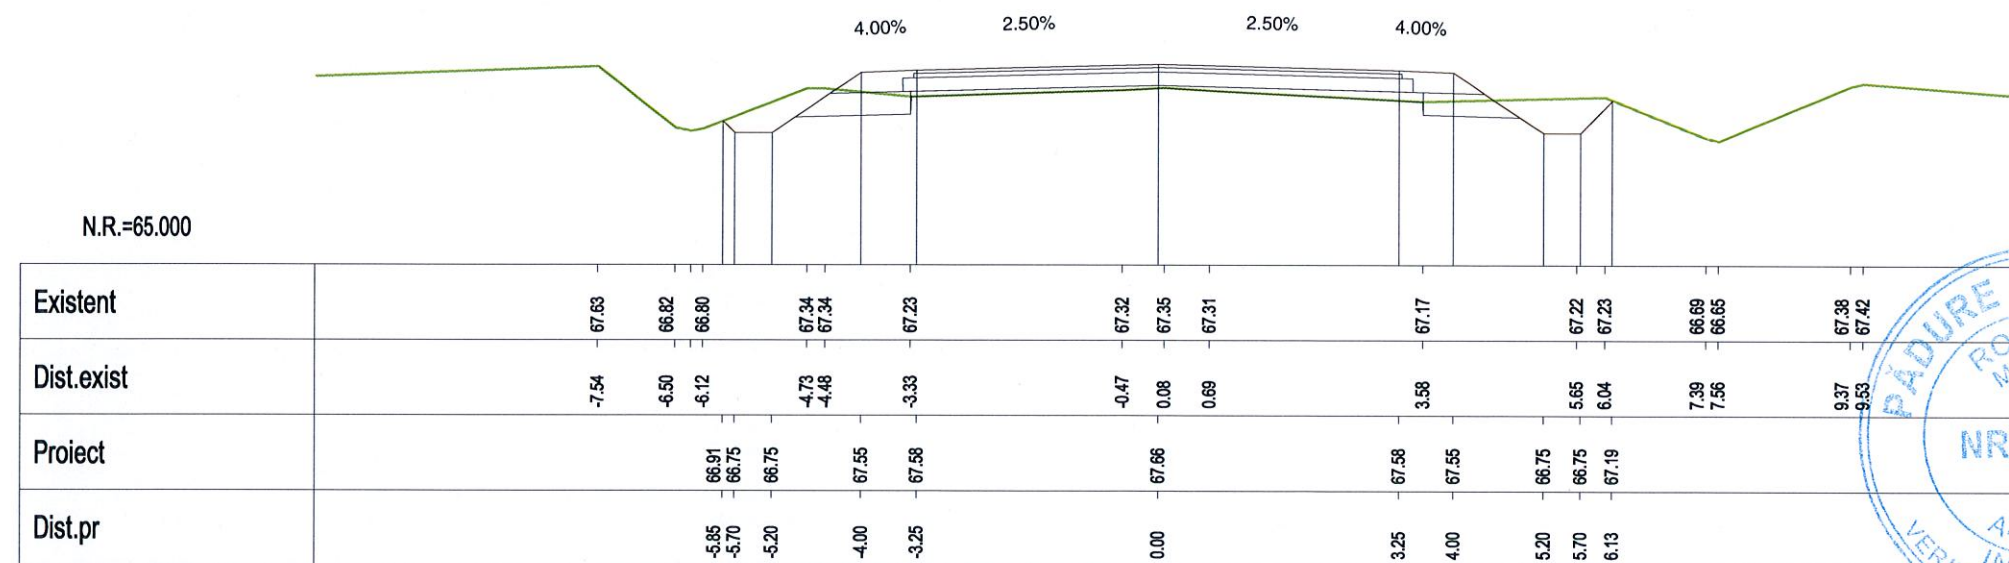


Km 29+840.00


VERIFICARE	NUME SI PRENUME	SEMNATURA	CERINTA	NR. REFERAT	
VERIFICATOR	Ing. F. Padure	<i>F. Padure</i>	A4,B2,D	REFERAT NR. 84/29.04.2014	
PROIECTAT	Ing. Anca Gheorghiu	<i>AG</i>	SCARA	BENEFICIAR: CONSILIUL JUDETEAN IALOMITA	PROIECT NR. P 301
					FAZA: P.Th.+D.E.
VERIFICAT	Ing. Silviu Bratosin	<i>S. Bratosin</i>	1:100	MODERNIZARE DRUM JUDETEAN DJ 313, Km 22+607 - Km 35+087, LIM. JUDET CALARASI - AXINTELE, JUDETUL IALOMITA	
SEF LUCRARE	Ing. Florian Pasare	<i>F. Pasare</i>	2014	PROFILE TRANSVERSALE CURENTE	PT-182

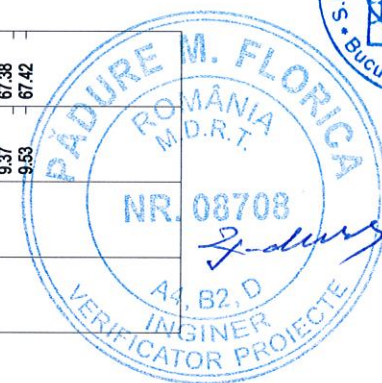




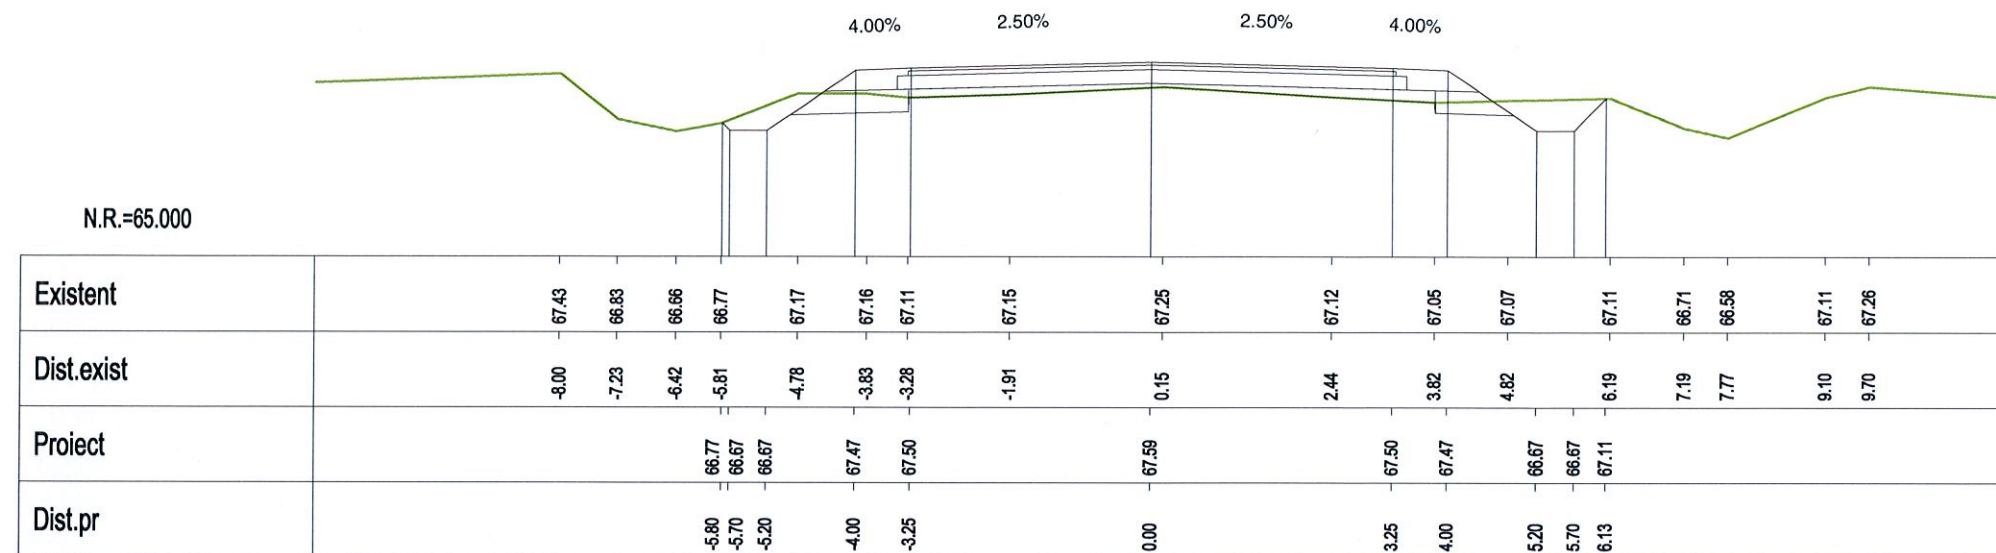

Km 29+860.00

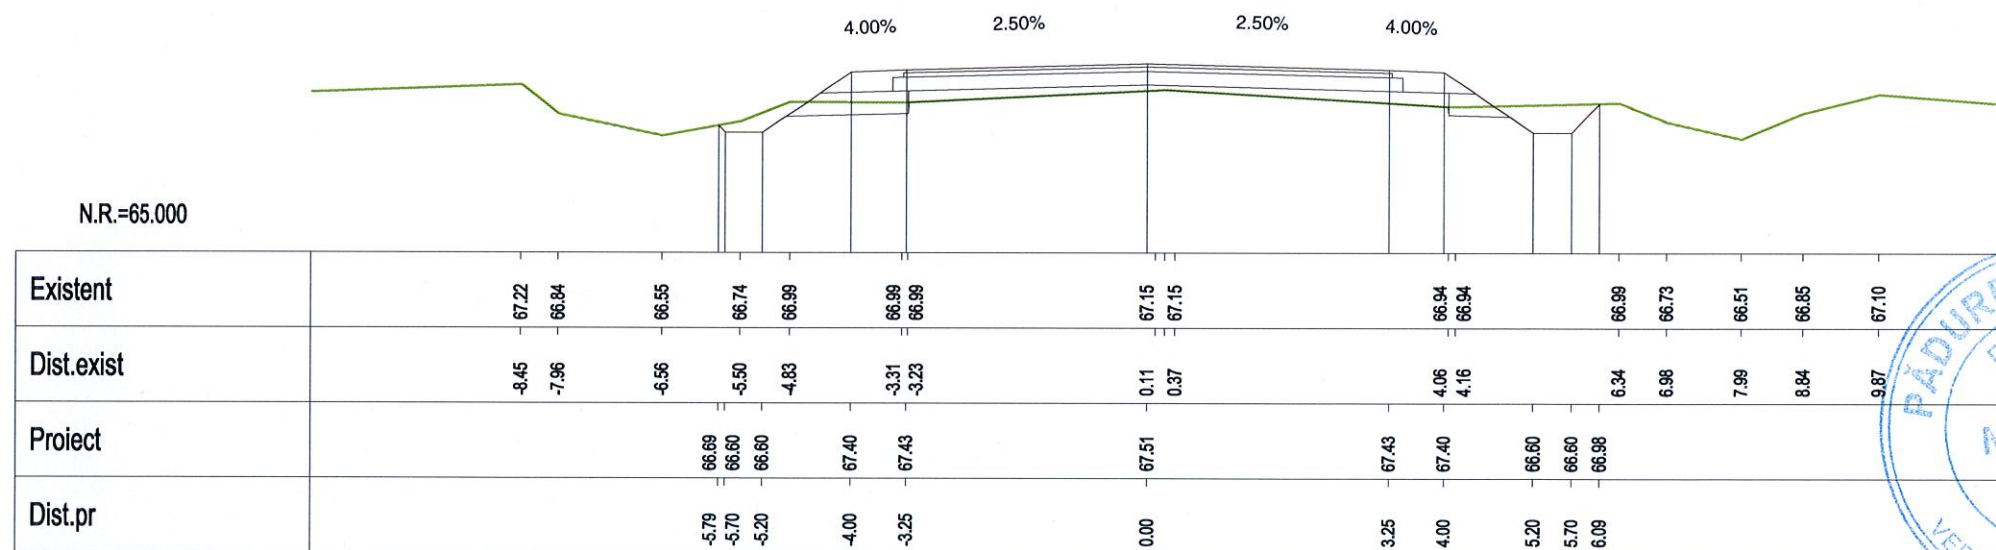


Km 29+880.00

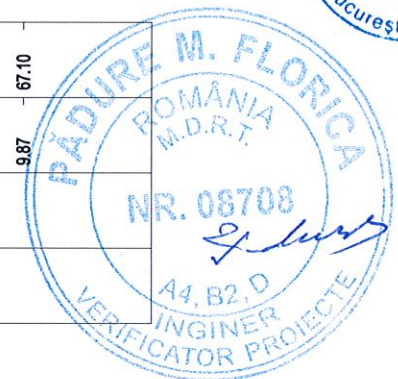

VERIFICARE	NUME SI PRENUME	SEMNATURA	CERINTA	NR. REFERAT	
VERIFICATOR	Ing. F. Padure		A4,B2,D	REFERAT NR. 84/29.04.2014	
	<b>S.C. EXPERT PROIECT 2002 S.R.L.</b> <b>BUCURESTI</b>			BENEFICIAR: CONSILIUL JUDETEAN IALOMITA	PROIECT NR. P 301
PROIECTAT	Ing. Anca Gheorghiu		SCARA	MODERNIZARE DRUM JUDETEAN DJ 313, Km 22+607 - Km 35+087, LIM. JUDET CALARASI - AXINTELE, JUDETUL IALOMITA	FAZA: P.Th.+D.E.
VERIFICAT	Ing. Silviu Bratosin		1:100		
SEF LUCRARE	Ing. Florian Pasare		2014	PROFILE TRANSVERSALE CURENTE	PT-183

N.R.=64.000

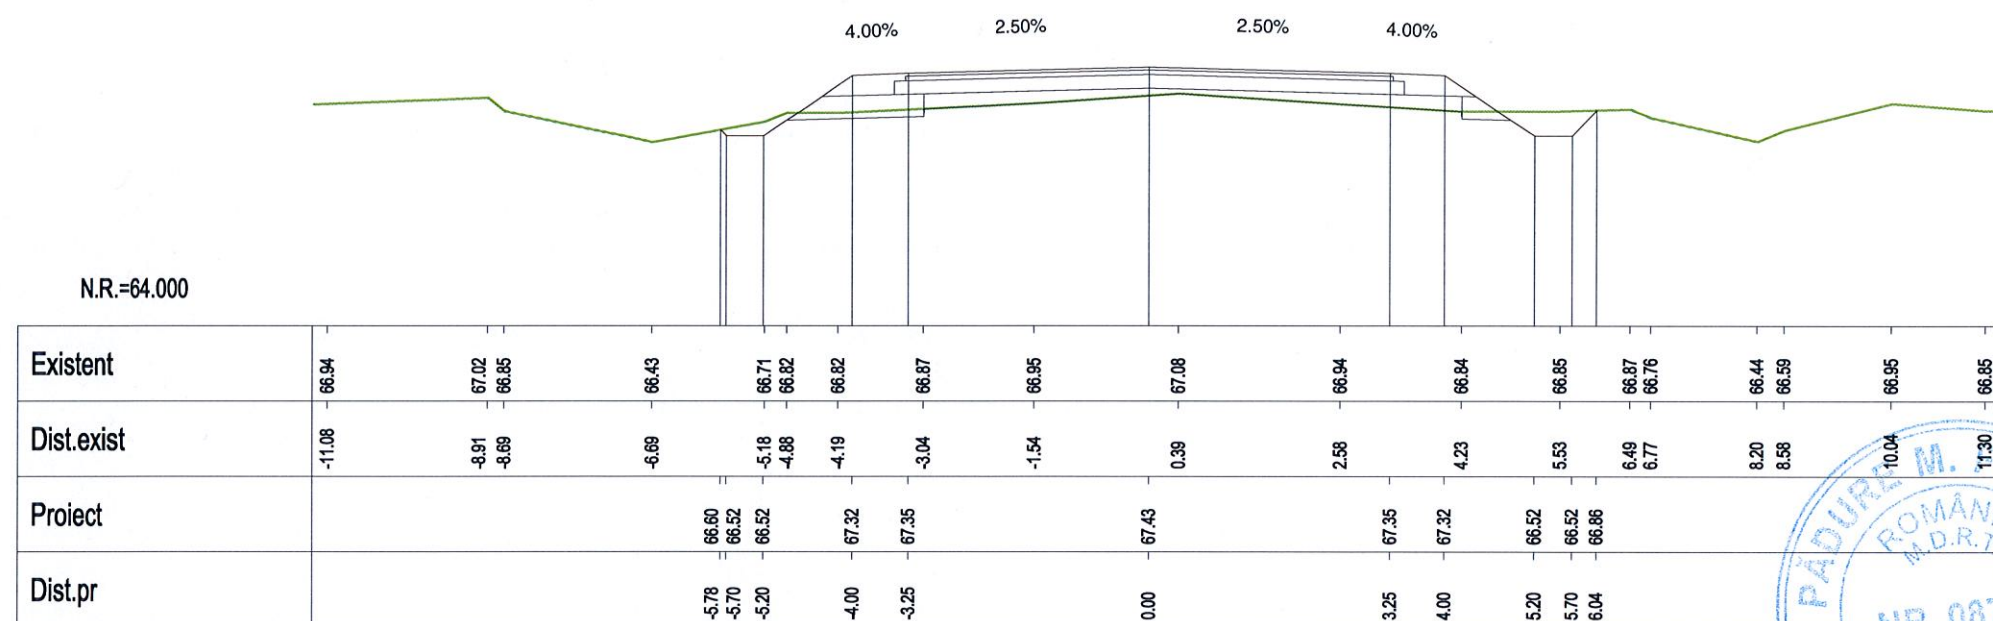

Km 29+900.00



VERIFICARE	NUME SI PRENUME	SEMNATURA	CERINTA	NR. REFERAT	
VERIFICATOR	Ing. F. Padure		A4,B2,D	REFERAT NR. 84/29.04.2014	
	<b>S.C. EXPERT PROIECT 2002 S.R.L.</b> <b>BUCURESTI</b>			BENEFICIAR: CONSILIUL JUDETEAN IALOMITA	PROIECT NR. P 301
PROIECTAT	Ing. Anca Gheorghiu		SCARA	MODERNIZARE DRUM JUDETEAN DJ 313, Km 22+607 - Km 35+087, LIM. JUDET CALARASI - AXINTELE, JUDETUL IALOMITA	FAZA:
VERIFICAT	Ing. Silviu Bratosin		1:100		P.Th.+D.E.
SEF LUCRARE	Ing. Florian Pasare		2014	PROFILE TRANSVERSALE CURENTE	PT-184