




Km 29+920.00

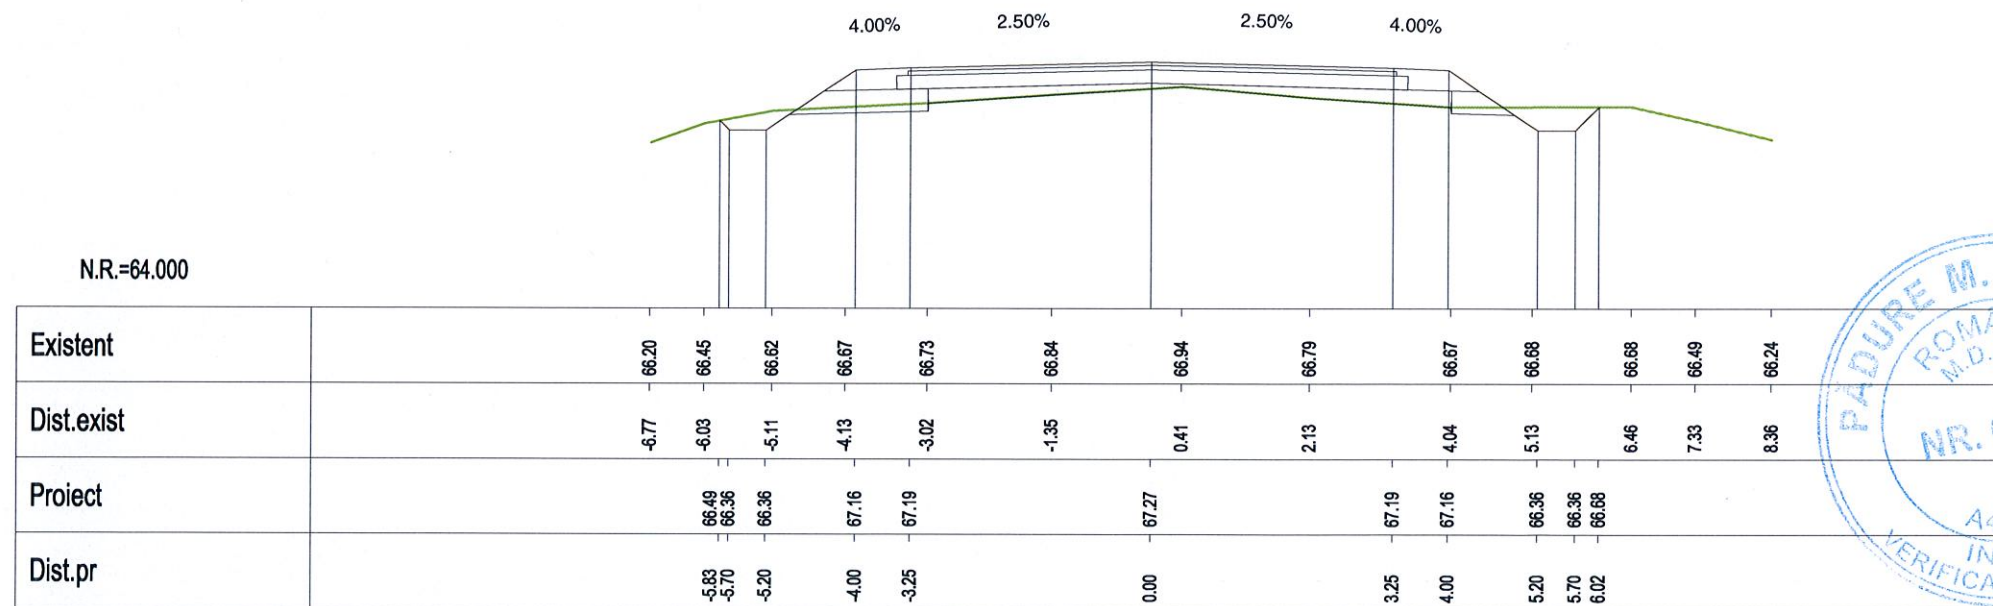


Km 29+940.00

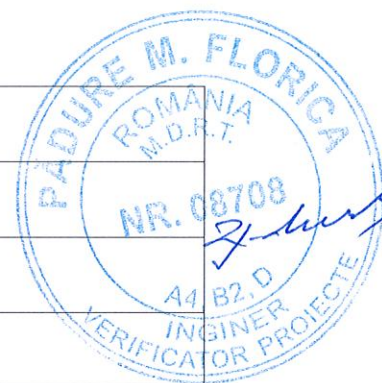

VERIFICARE	NUME SI PRENUME	SEMNATURA	CERINTA	NR. REFERAT	
VERIFICATOR	Ing. F. Padure		A4,B2,D	REFERAT NR. 84/29.04.2014	
	S.C. EXPERT PROIECT 2002 S.R.L. BUCURESTI			BENEFICIAR: CONSILIUL JUDETEAN IALOMITA	PROIECT NR. P 301
PROIECTAT	Ing. Anca Gheorghiu		SCARA	MODERNIZARE DRUM JUDETEAN DJ 313, Km 22+607 - Km 35+087, LIM. JUDET CALARASI - AXINTELE, JUDETUL IALOMITA	FAZA: P.Th.+D.E.
VERIFICAT	Ing. Silviu Bratosin		1:100		
SEF LUCRARE	Ing. Florian Pasare		2014	PROFILE TRANSVERSALE CURENTE	PT-185

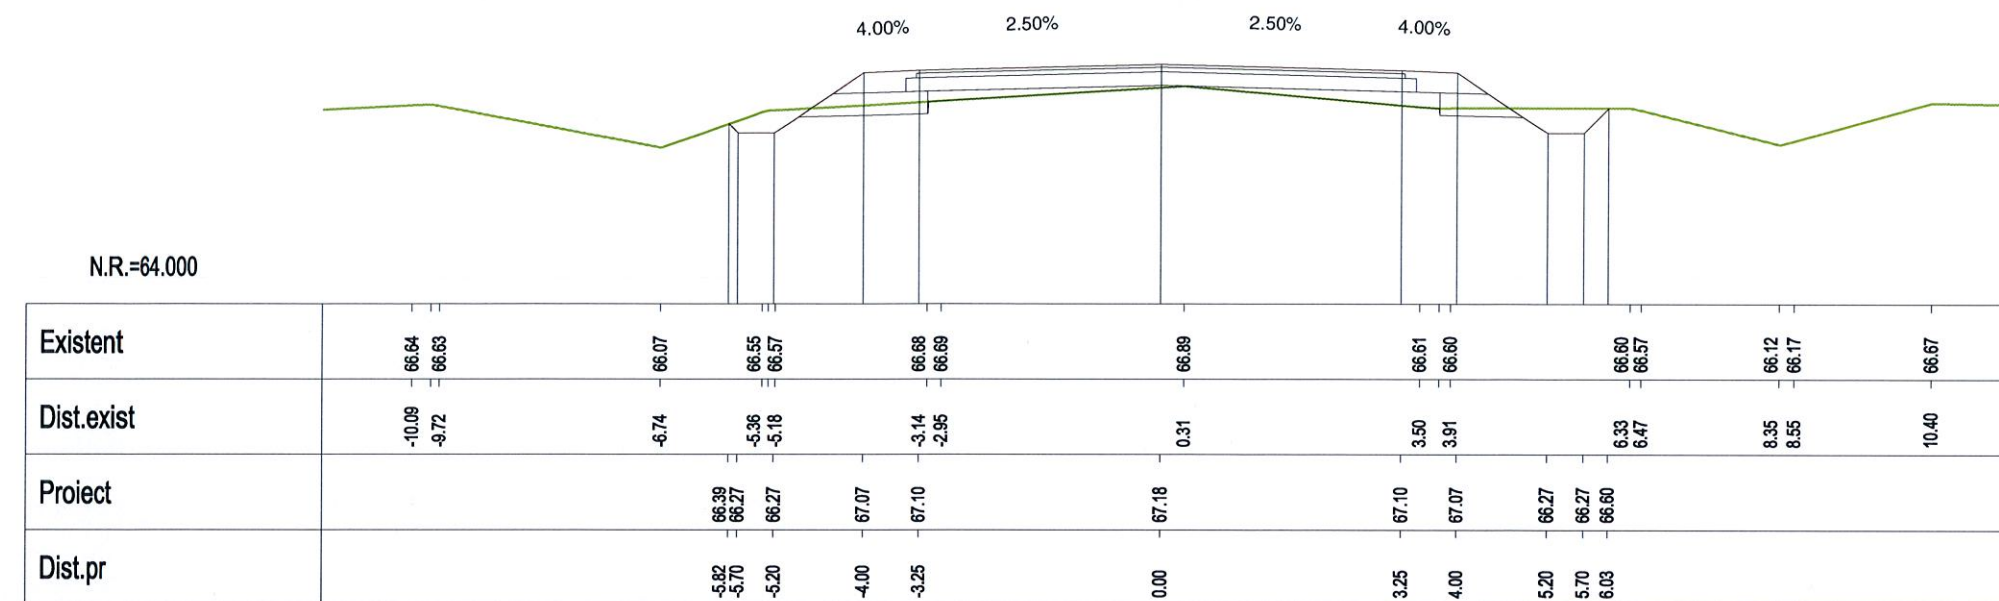


Km 29+960.00

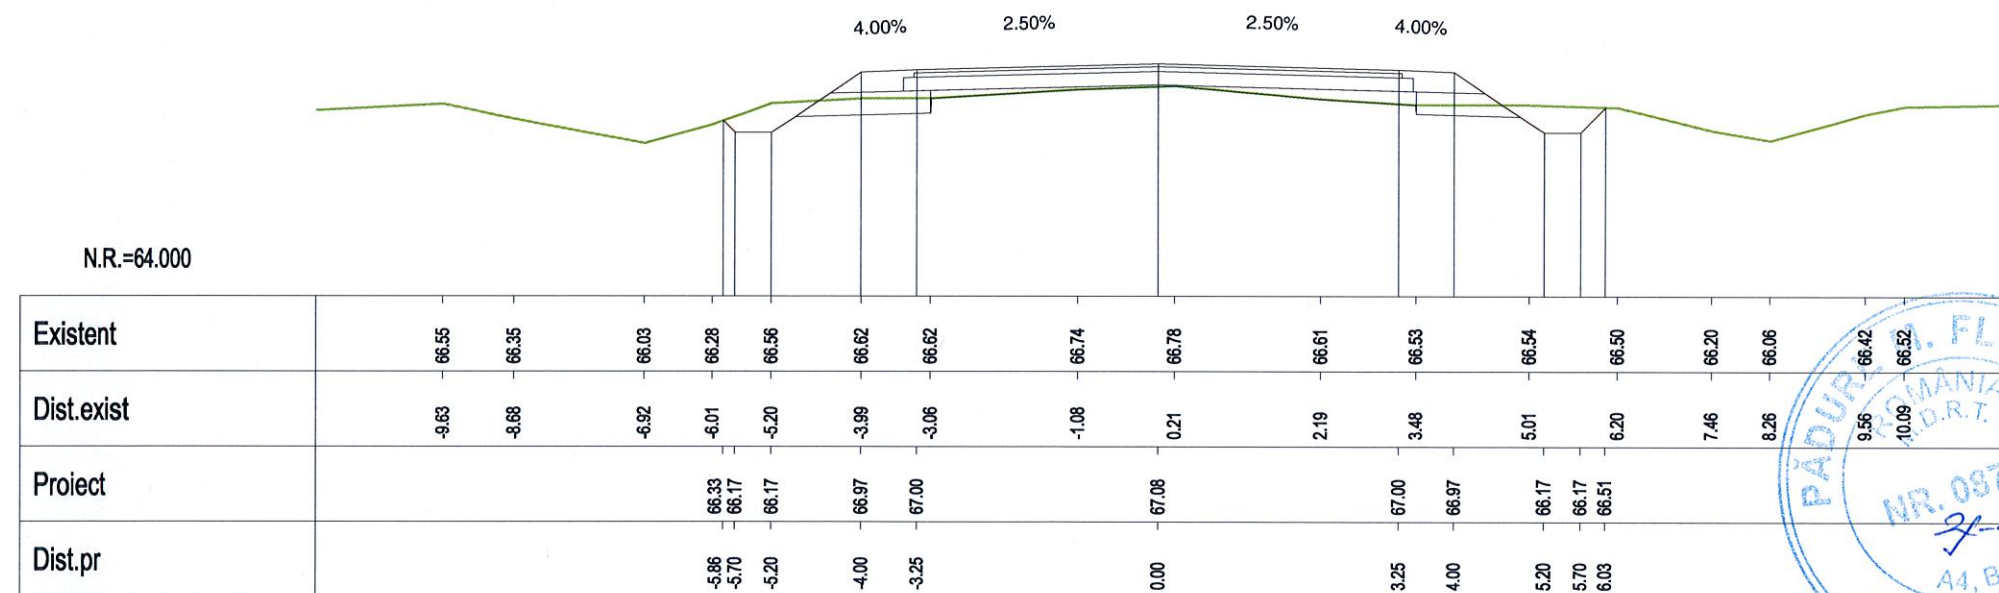

Km 29+980.00



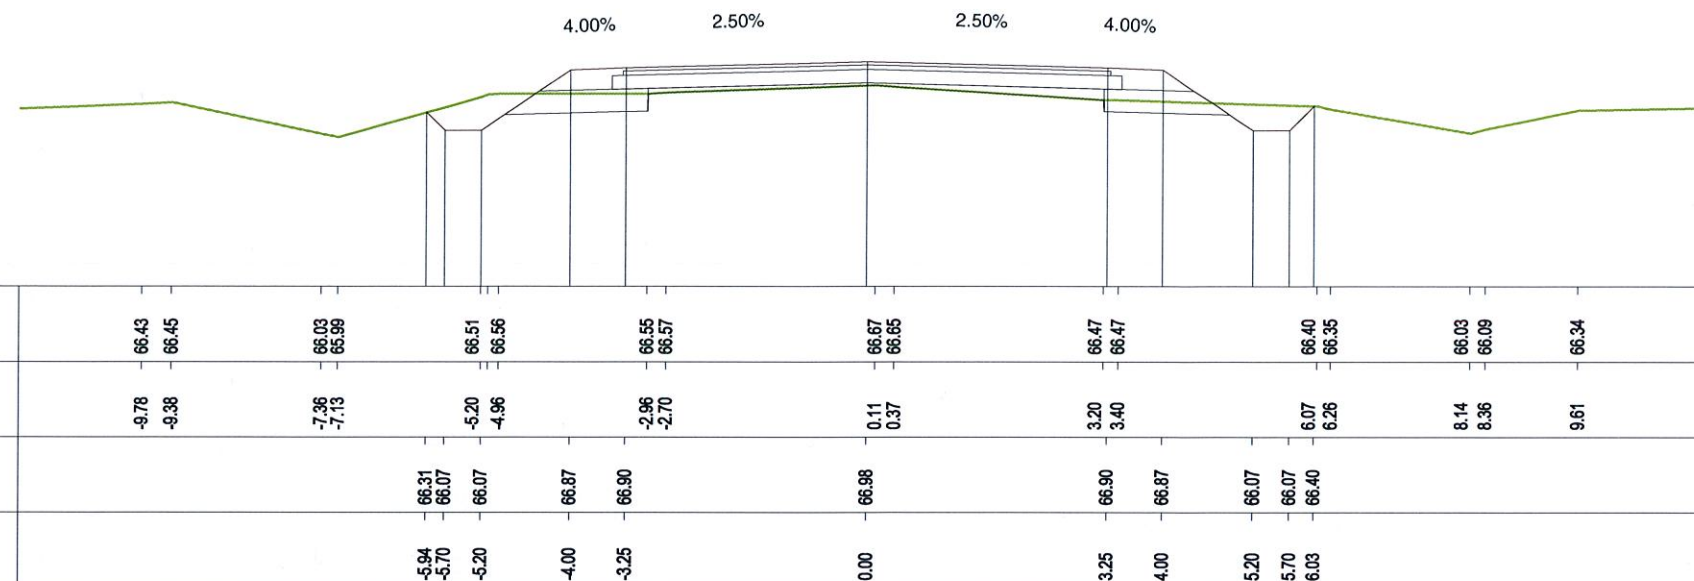



VERIFICARE	NUME SI PRENUME	SEMNATURA	CERINTA	NR. REFERAT	
VERIFICATOR	Ing. F. Padure		A4,B2,D	REFERAT NR. 84/29.04.2014	
	S.C. EXPERT PROIECT 2002 S.R.L. BUCURESTI			BENEFICIAR: CONSILIUL JUDETEAN IALOMITA	PROIECT NR. P 301
PROIECTAT	Ing. Anca Gheorghiu		SCARA	MODERNIZARE DRUM JUDETEAN DJ 313, Km 22+607 - Km 35+087, J.M. JUDET CALARASI - AXINTELE, JUDETUL IALOMITA	FAZA:
VERIFICAT	Ing. Silviu Bratosin		1:100		P.Th.+D.E.
SEF LUCRARE	Ing. Florian Pasare		2014	PROFILE TRANSVERSALE CURENTE	PT-186




4.00% 2.50% 2.50% 4.00%

Stationing	Left Side Elevation	Right Side Elevation	Center Elevation
0+00	-5.94	66.21	-9.50
0+10	-5.70	65.97	-8.08
0+20	-5.20	65.97	-6.75
0+30	-4.00	66.77	-6.32
0+40	-3.25	66.80	-5.07
0+50			-3.77
0+60			-3.08
0+70			-1.69
0+80	0.00	66.88	0.15
0+90			2.00
1+00	3.25	66.80	3.15
1+10	4.00	66.77	
1+20	5.20	65.97	4.93
1+30	5.70	65.97	
1+40	6.02	66.29	6.02
1+50			7.31
1+60			8.25
1+70			9.12
1+80			9.83
1+90			66.29




VERIFICARE	NUME SI PRENUME	SEMNTURA	CERINTA	NR. REFERAT	
VERIFICATOR	Ing. F. Padure		A4,B2,D	REFERAT NR. 84/29.04.2014	
	S.C. EXPERT PROIECT 2002 S.R.L BUCURESTI			BENEFICIAR: CONSILIUL JUDETEAN IALOMITA	PROIECT NR. P 301
PROIECTAT	Ing. Anca Gheorghiu		SCARA	MODERNIZARE DRUM JUDETEAN DJ 313, Km 22+607 - Km 35+087, LIM. JUDET CALARASI - AXINTELE, JUDETUL IALOMITA	FAZA:
VERIFICAT	Ing. Silviu Bratosin		1:100		P.Th.+D.E.
SEF LUCRARE	Ing. Florian Pasare		2014	PROFILE TRANSVERSALE CURENTE	PT-187

N.R.=64.000

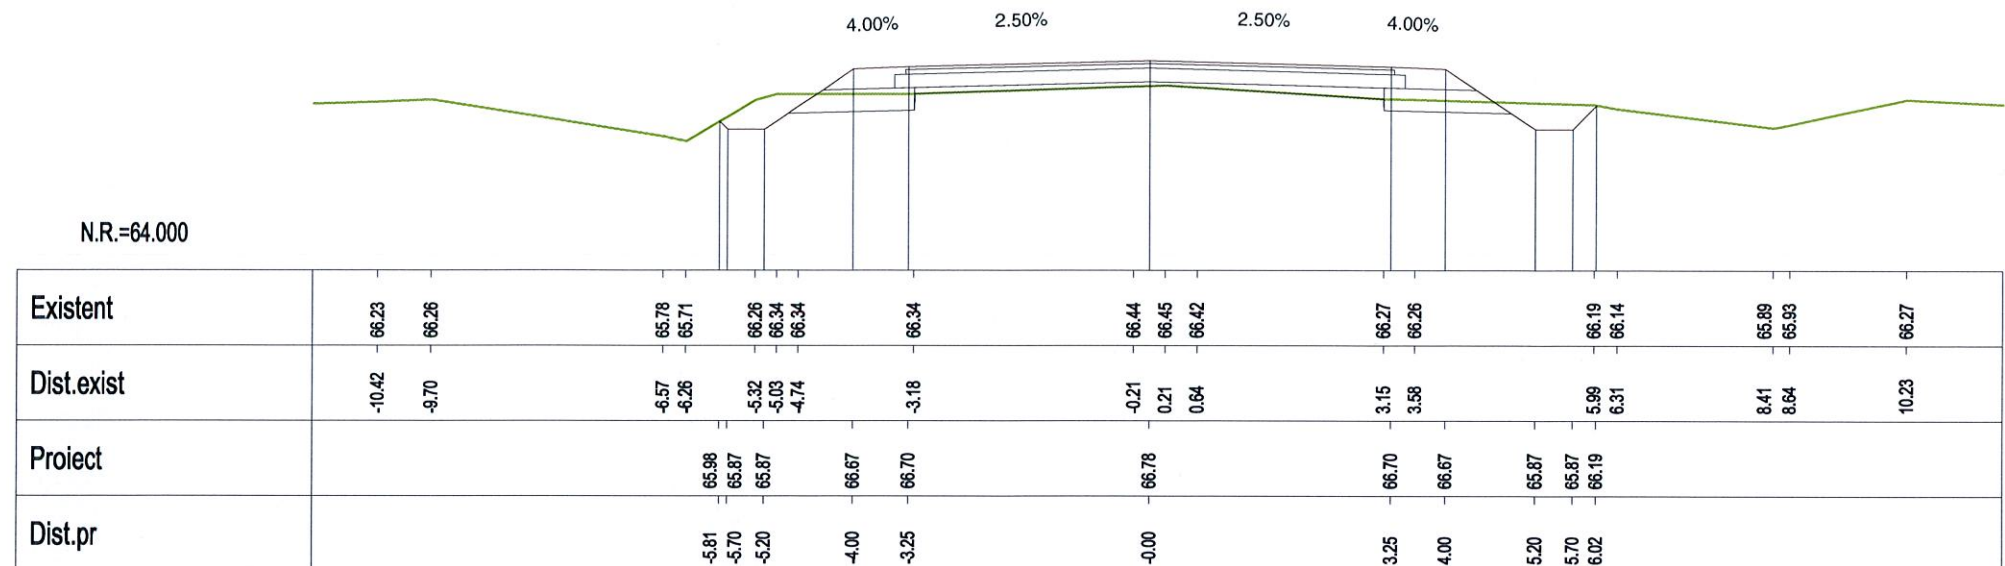


Km 30+040.00

N.R.=64.000

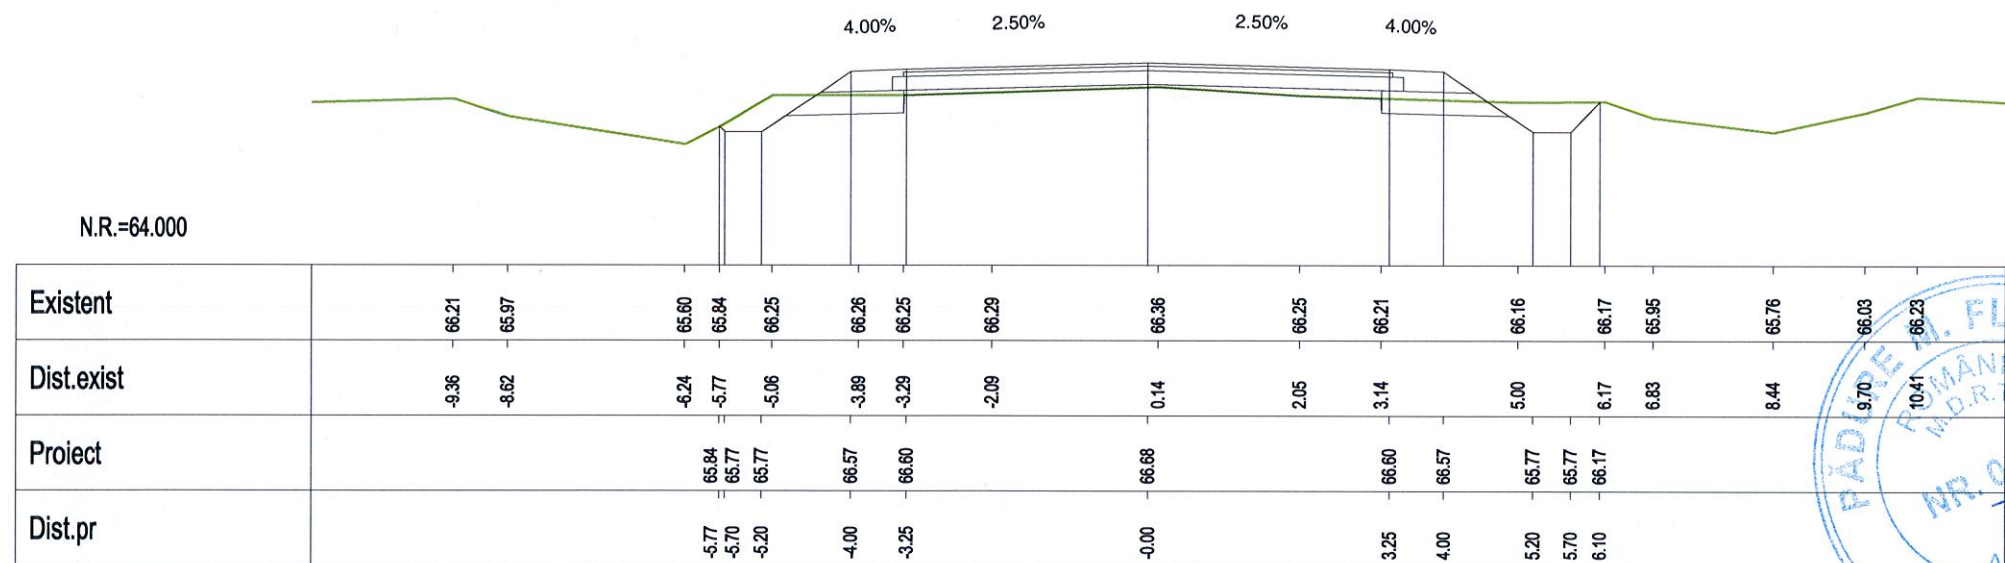


Km 30+060.00

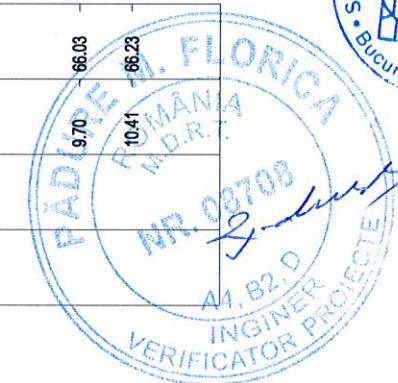


VERIFICARE	NUME SI PRENUME	SEMNATURA	CERINTA	NR. REFERAT
VERIFICATOR	Ing. F. Padure		A4,B2,D	REFERAT NR. 84/29.04.2014
PROIECTAT	Ing. Anca Gheorghiu		SCARA	MODERNIZARE DRUM JUDETEAN DJ 313, Km 22+607 - Km 35+087, LIM. JUDET CALARASI - AXINTELE, JUDETUL IALOMITA
VERIFICAT	Ing. Silviu Bratosin		1:100	FAZA: P.Th.+D.E.
SEF LUCRARE	Ing. Florian Pasare		2014	PT-188


PROFILE TRANSVERSALE CURENTE

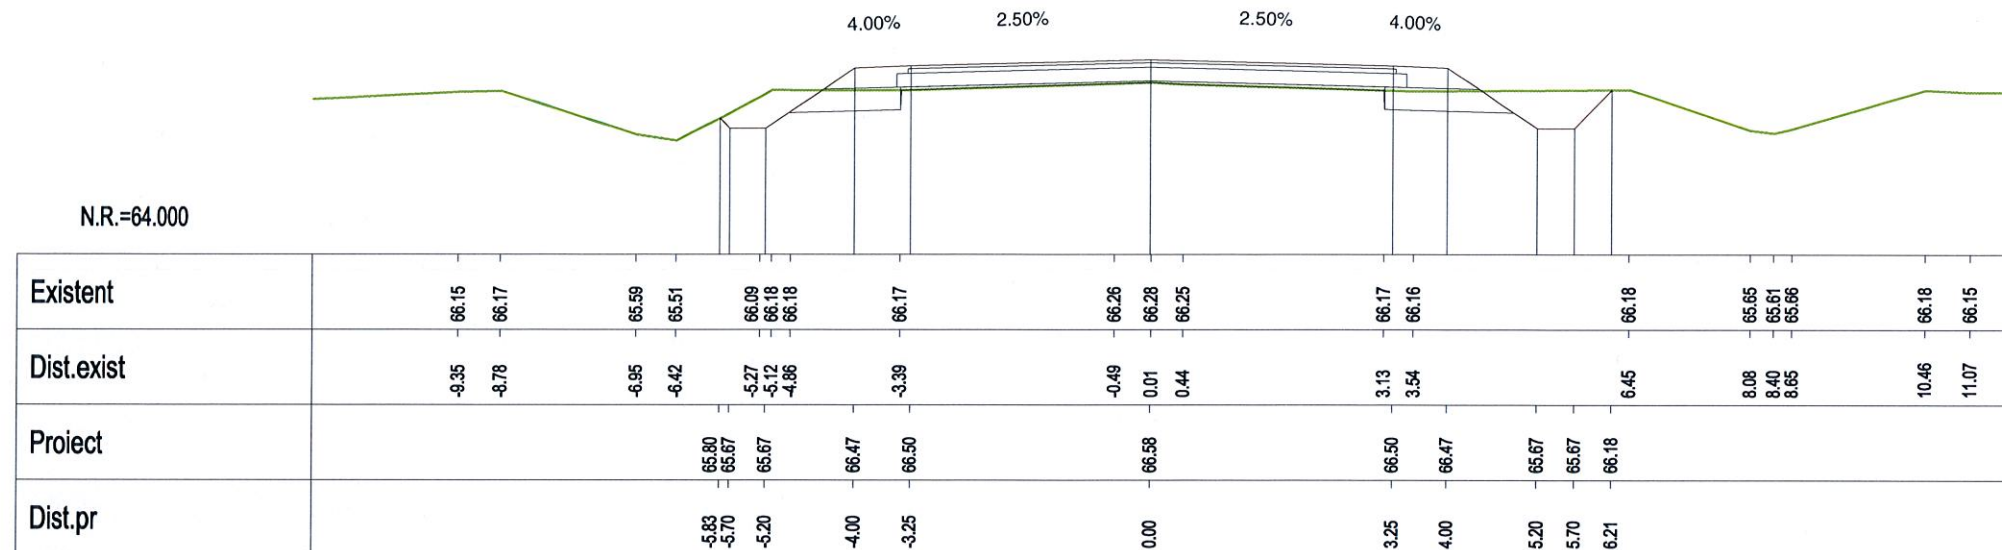

Km 30+080.00

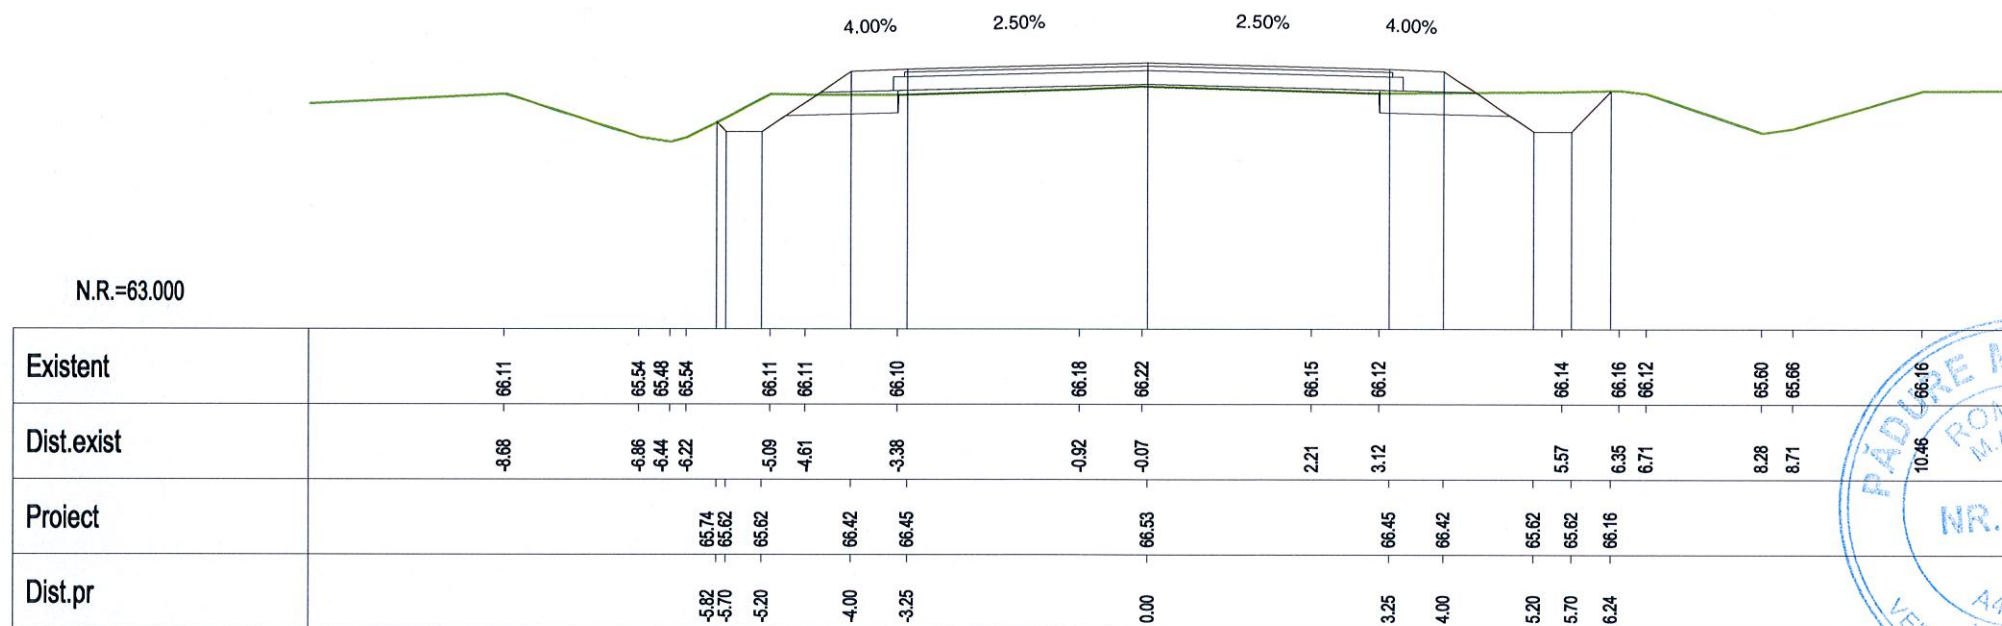


Km 30+100.00

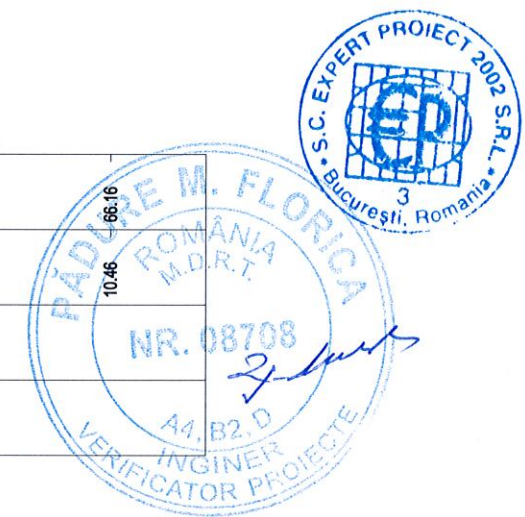


VERIFICARE	NUME SI PRENUME	SEMNATURA	CERINTA	NR. REFERAT	
VERIFICATOR	Ing. F. Padure		A4,B2,D	REFERAT NR. 84/29.04.2014	
	S.C. EXPERT PROIECT 2002 S.R.L. BUCURESTI			BENEFICIAR: CONSILIUL JUDETEAN IALOMITA	PROIECT NR. P 301
PROIECTAT	Ing. Anca Gheorghiu		SCARA	MODERNIZARE DRUM JUDETEAN DJ 313, Km 22+607 - Km 35+087, LIM. JUDET CALARASI - AXINTELE, JUDETUL IALOMITA	FAZA: P.Th.+D.E.
VERIFICAT	Ing. Silviu Bratosin		1:100		
SEF LUCRARE	Ing. Florian Pasare		2014	PROFILE TRANSVERSALE CURENTE	PT-189

N.R.=63.000

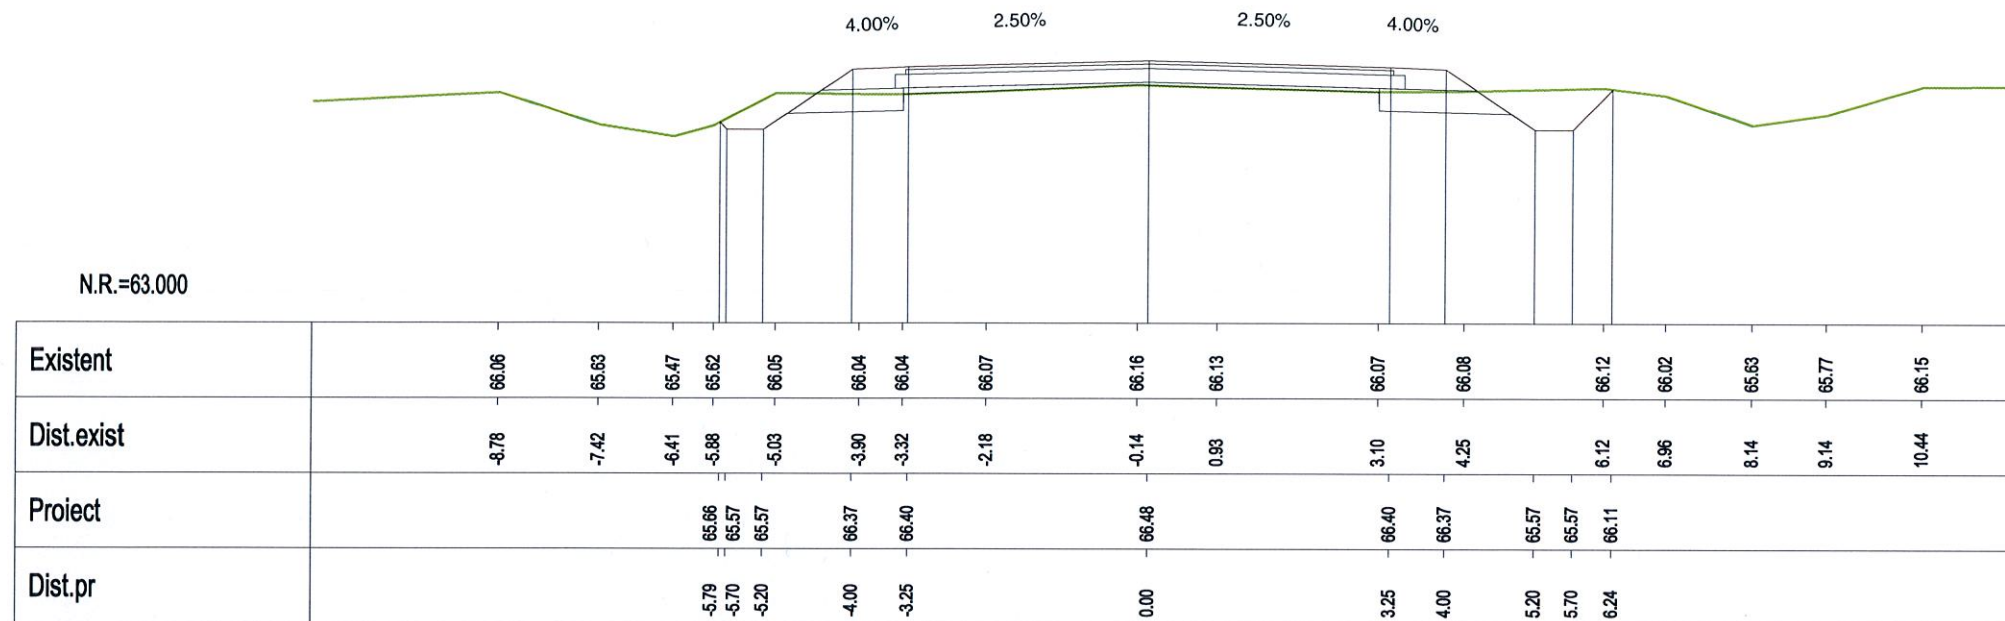


Km 30+120.00

N.R.=63.000

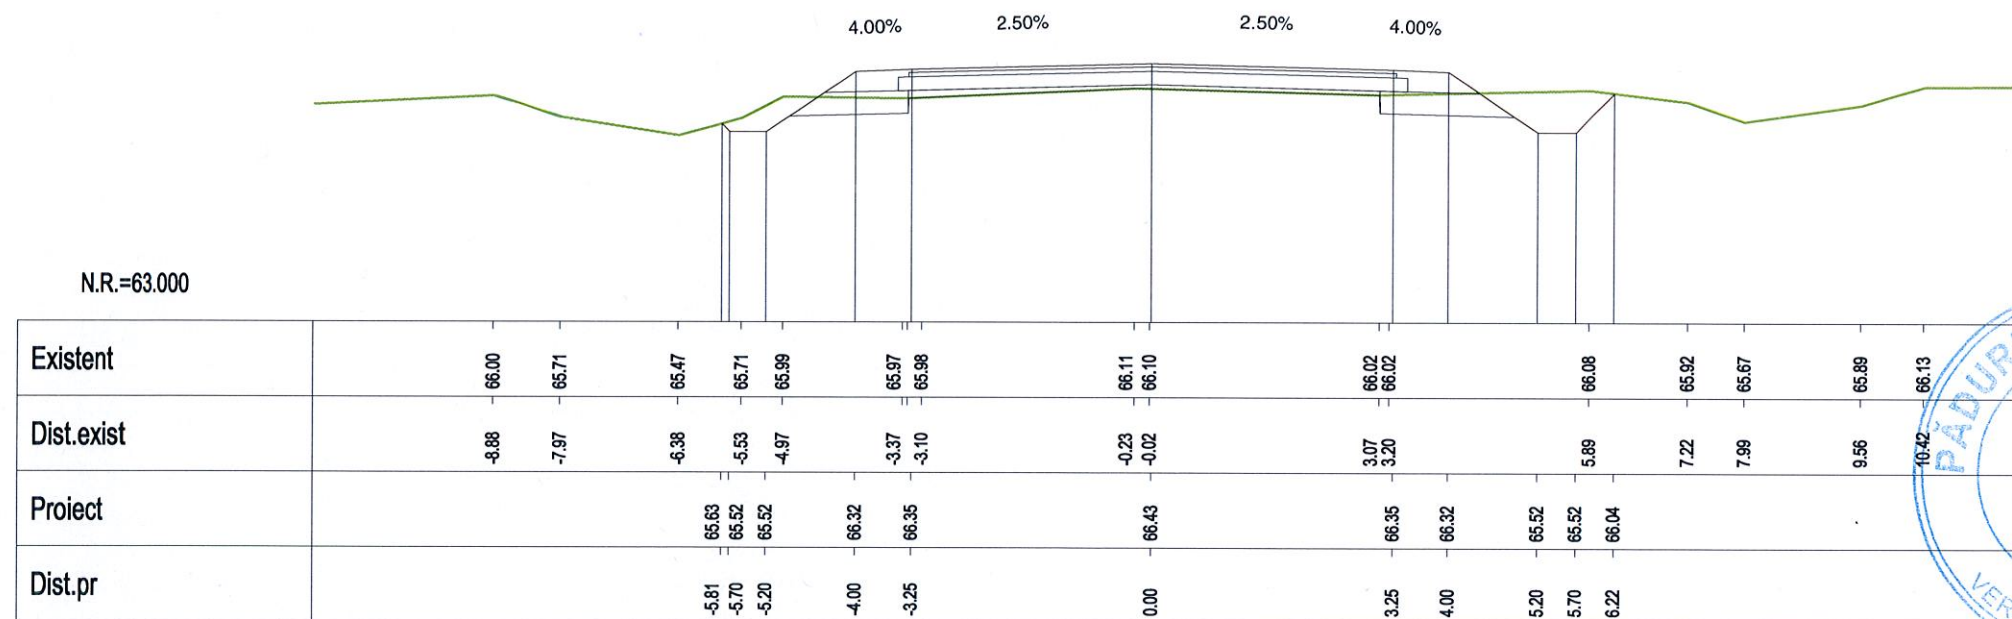


Km 30+140.00

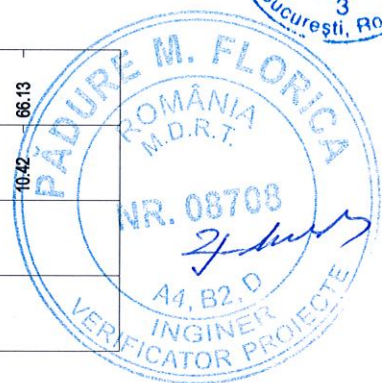


VERIFICARE	NUME SI PRENUME	SEMNATURA	CERINTA	NR. REFERAT	
VERIFICATOR	Ing. F. Padure		A4,B2,D	REFERAT NR. 84/29.04.2014	
		BENEFICIAR:		PROIECT NR.	
		CONSILIUL JUDETEAN IALOMITA		P 301	
PROIECTAT	Ing. Anca Gheorghiu		SCARA	MODERNIZARE DRUM JUDETEAN DJ 313, Km 22+607 - Km 35+087, LIM. JUDET CALARASI - AXINTELE, JUDETUL IALOMITA	FAZA:
VERIFICAT	Ing. Silviu Bratosin		1:100		P.Th.+D.E.
SEF LUCRARE	Ing. Florian Pasare		2014	PROFILE TRANSVERSALE CURENTE	PT-190

N.R.=63.000

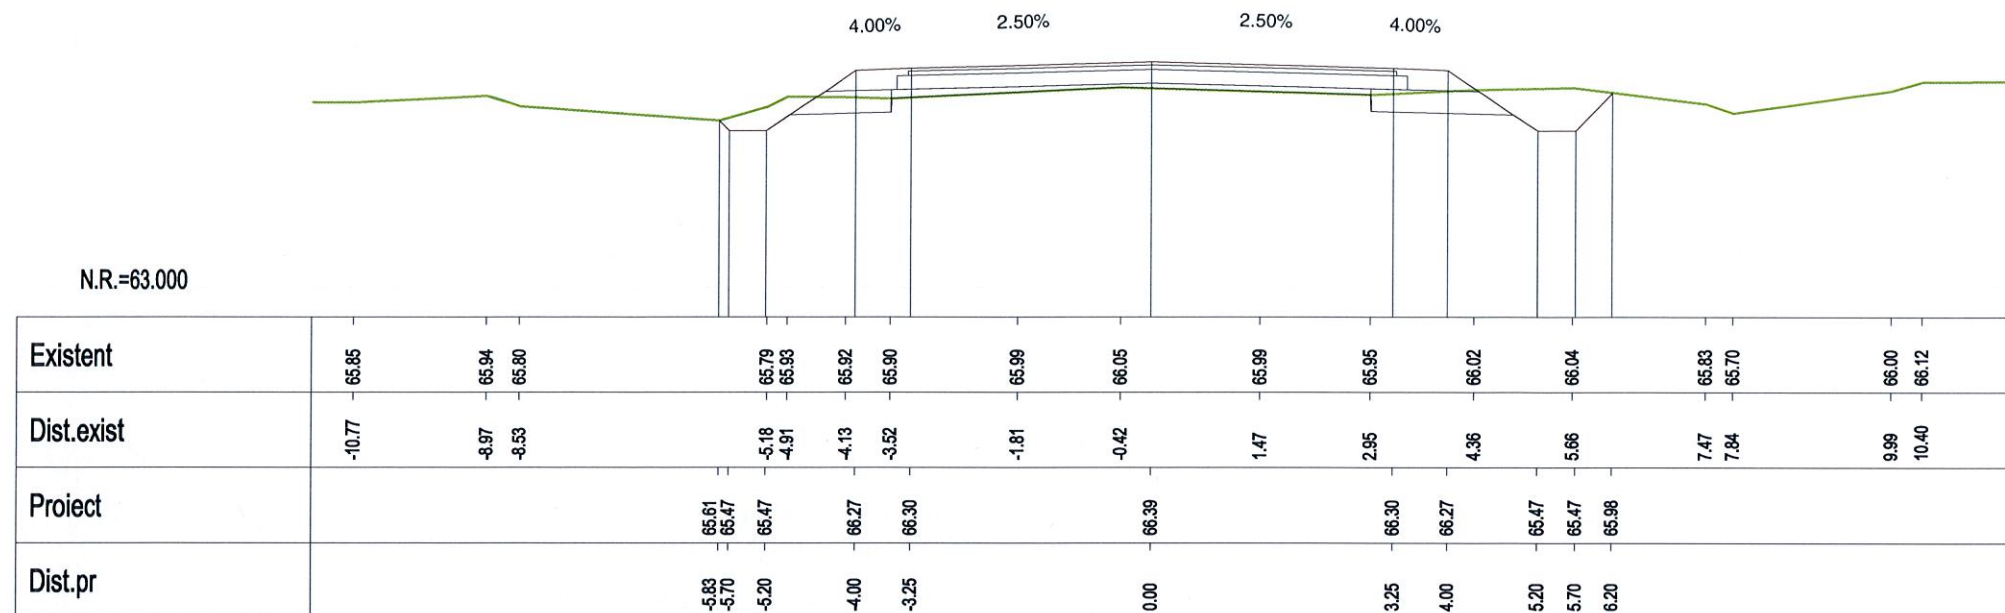


Km 30+160.00

N.R.=63.000

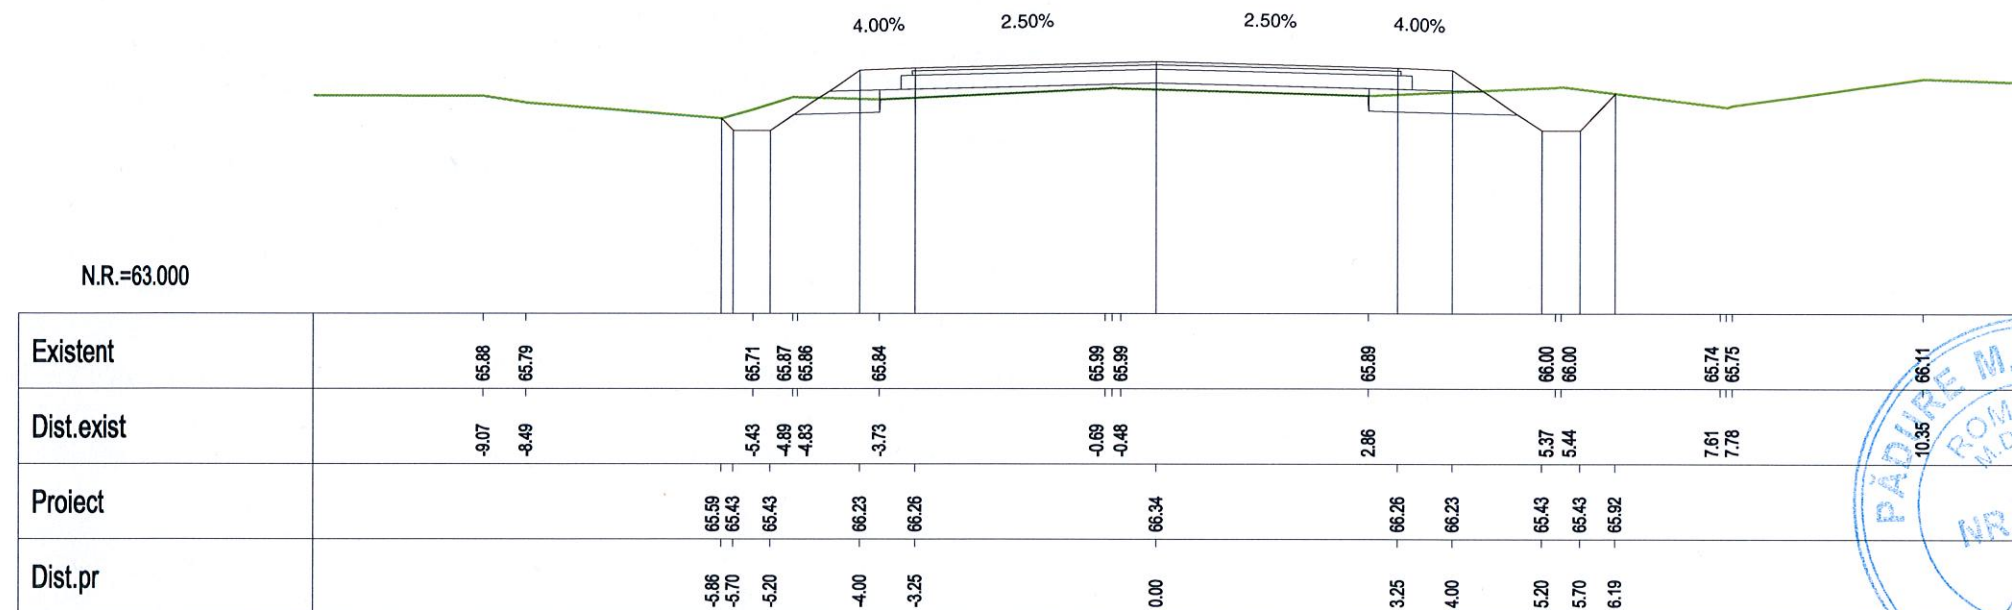


Km 30+180.00

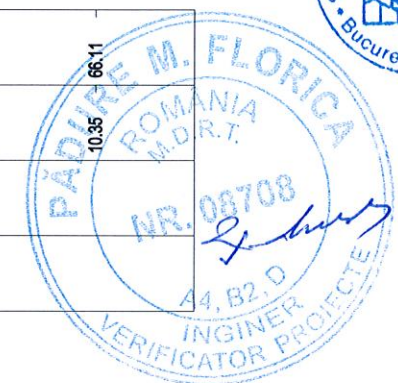


VERIFICARE	NUME SI PRENUME	SEMNATURA	CERINTA	NR. REFERAT	
VERIFICATOR	Ing. F. Padure	<i>F. Padure</i>	A4,B2,D	REFERAT NR. 84/29.04.2014	
 S.C. EXPERT PROIECT 2002 S.R.L. BUCURESTI			 BENEFICIAR: CONSILIUL JUDEȚEAN IALOMITA	PROIECT NR.	P 301
PROIECTAT	Ing. Anca Gheorghiu	<i>AGH</i>	SCARA	MODERNIZARE DRUM JUDEȚEAN DJ 313, Km 22+607 - Km 35+087, LIM. JUDEȚ CALARASI - AXINTELE, JUDEȚUL IALOMITA	FAZA:
VERIFICAT	Ing. Silviu Bratosin	<i>S. Bratosin</i>	1:100		P.Th.+D.E.
SEF LUCRARE	Ing. Florian Pasare	<i>F. Pasare</i>	2014	PROFILE TRANSVERSALE CURENTE	PT-191

N.R.=63.000

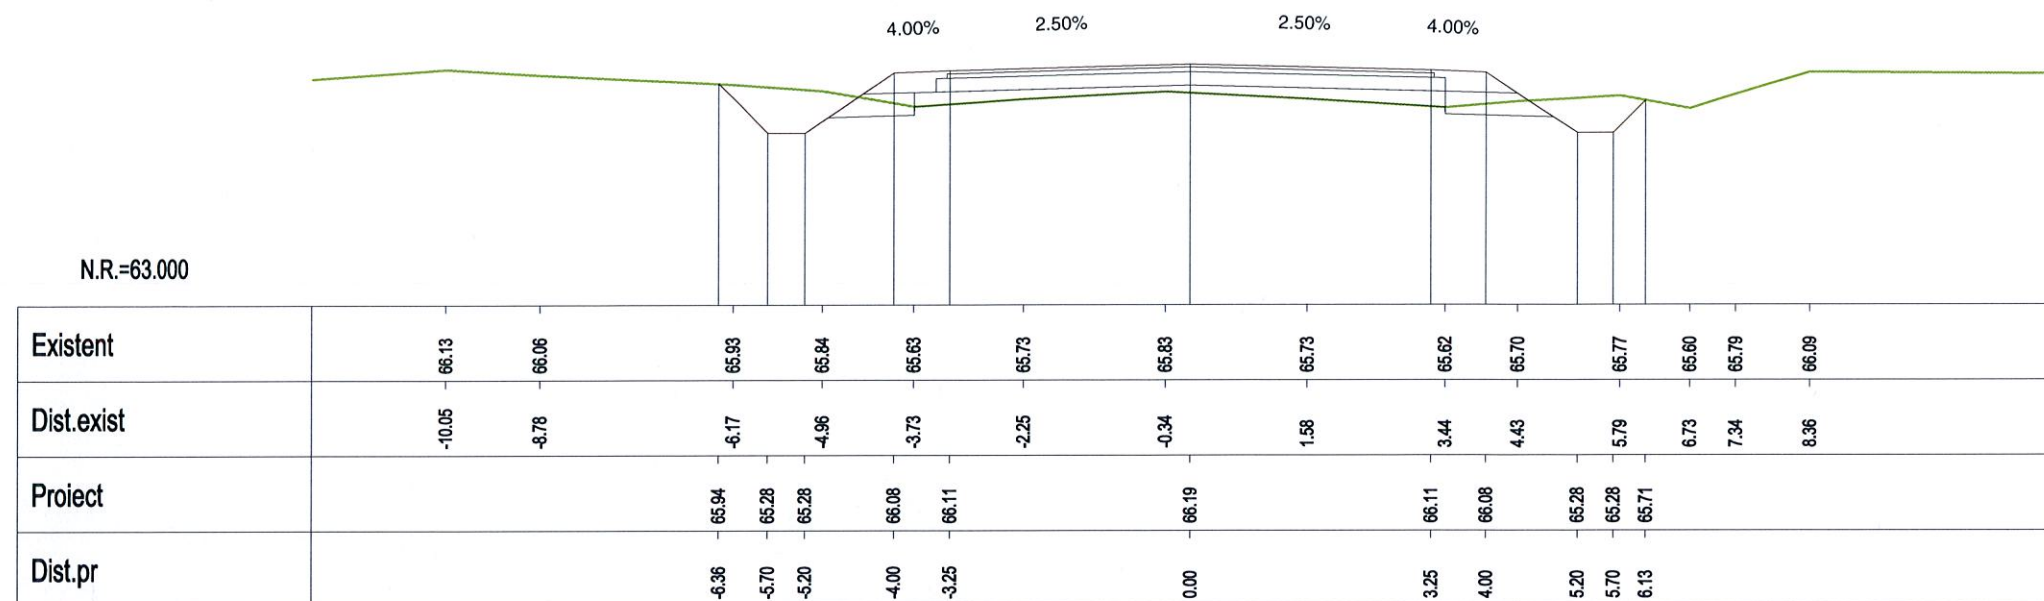






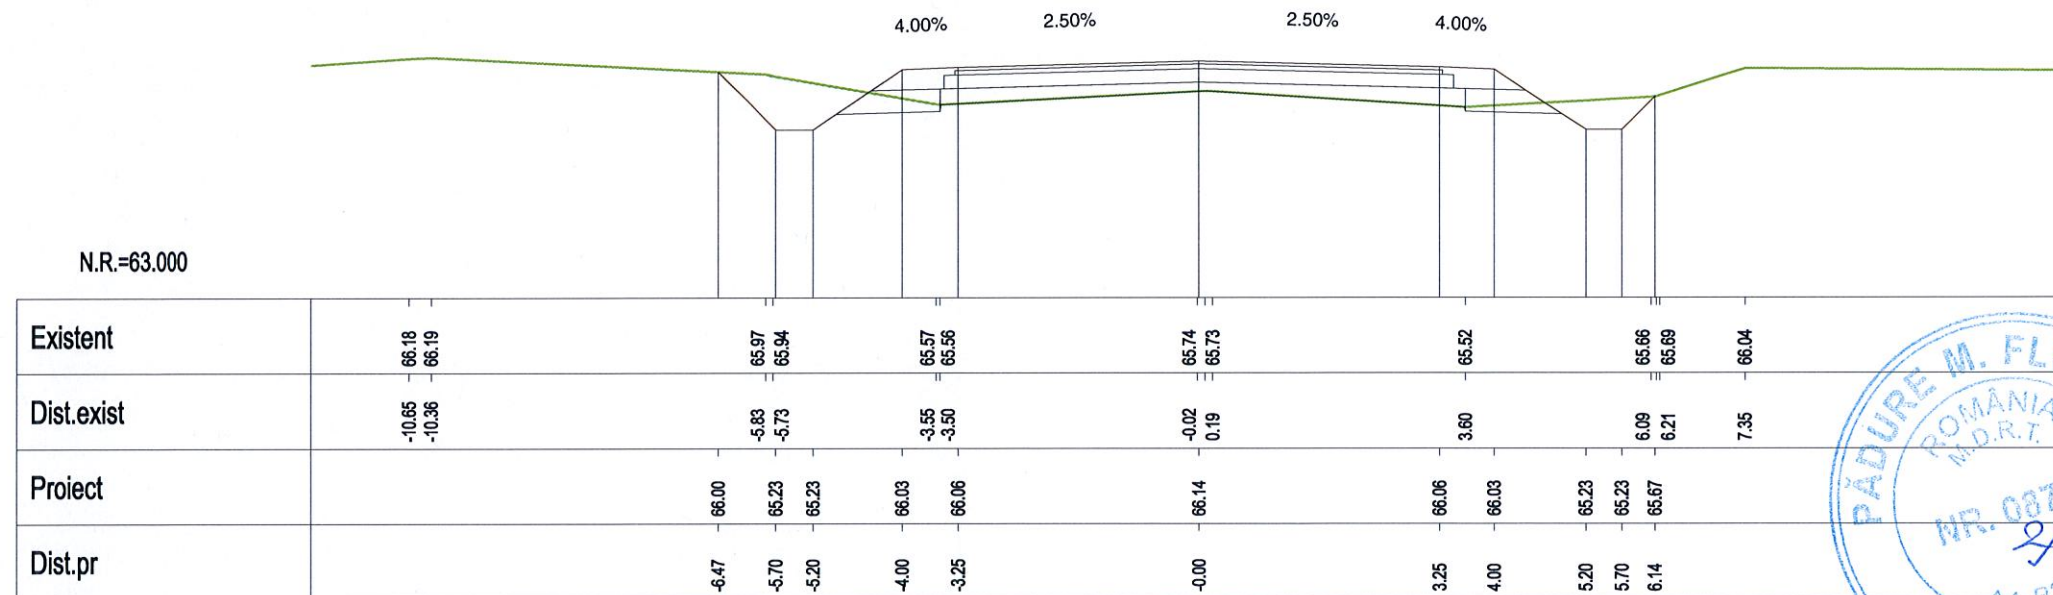

Km 30+240.00

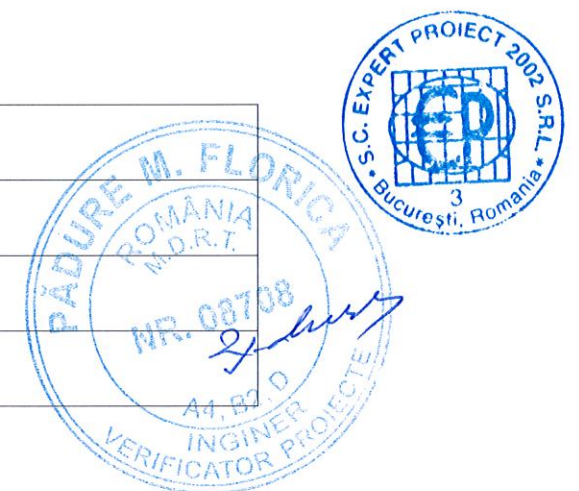
N.R.=63.000




Km 30+260.00



VERIFICARE	NUME SI PRENUME	SEMNTURA	CERINTA	NR. REFERAT	
VERIFICATOR	Ing. F. Padure		A4,B2,D	REFERAT NR. 84/29.04.2014	
	S.C. EXPERT PROIECT 2002 S.R.L. BUCURESTI			BENEFICIAR: CONSILIUL JUDETEAN IALOMITA	PROIECT NR. P 301
PROIECTAT	Ing. Anca Gheorghiu		SCARA 1:100	MODERNIZARE DRUM JUDETEAN DJ 313, Km 22+607 - Km 35+087, LIM. JUDET CALARASI - AXINTELE, JUDETUL IALOMITA	FAZA: P.Th.+D.E.
VERIFICAT	Ing. Silviu Bratosin				
SEF LUCRARE	Ing. Florian Pasare				
			2014	PROFILE TRANSVERSALE CURENTE	PT-193

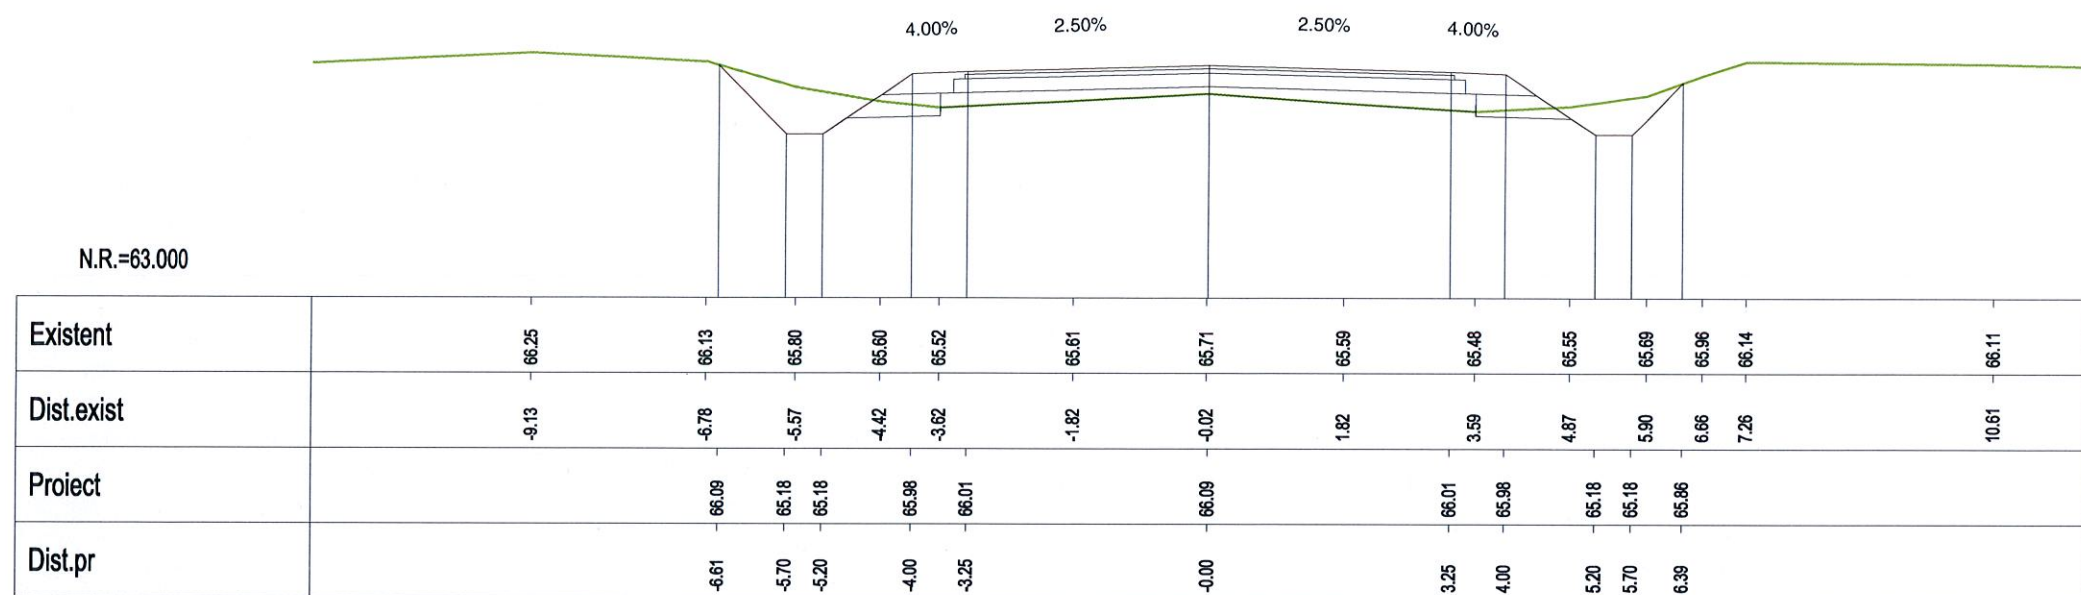


Km 30+280.00

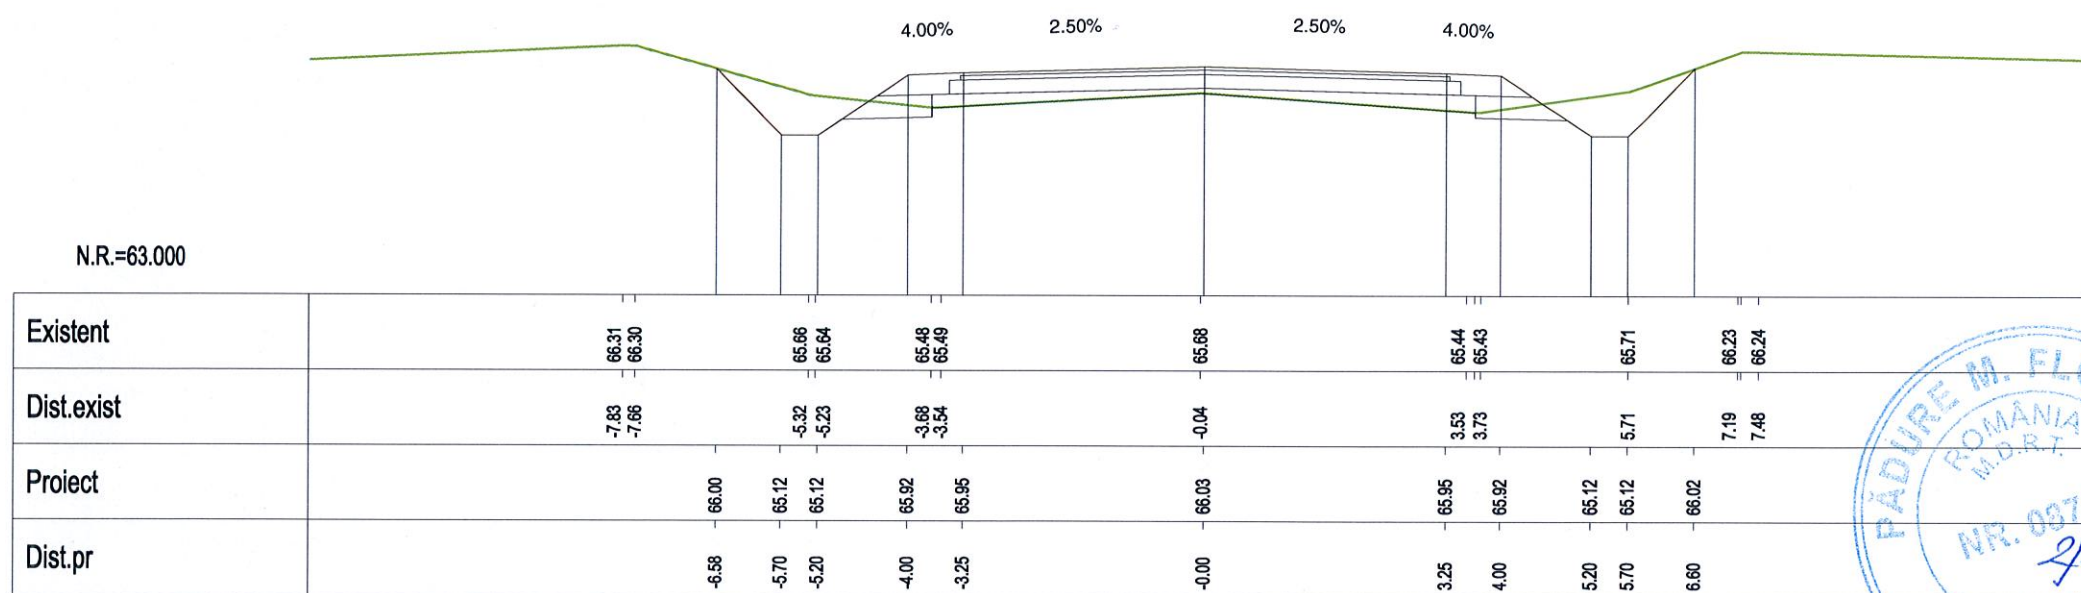


Km 30+300.00




VERIFICARE	NUME SI PRENUME	SEMNATURA	CERINTA	NR. REFERAT	
VERIFICATOR	Ing. F. Padure		A4,B2,D	REFERAT NR. 84/29.04.2014	
	S.C. EXPERT PROIECT 2002 S.R.L.			BENEFICIAR: CONSILIUL JUDEȚEAN IALOMITA	PROIECT NR. P 301
	BUCURESTI				
PROIECTAT	Ing. Anca Gheorghiu		SCARA	MODERNIZARE DRUM JUDEȚEAN DJ 313, Km 22+607 - Km 35+087, LIM. JUDET CALARASI - AXINTELE, JUDETUL IALOMITA	FAZA: P.Th.+D.E.
VERIFICAT	Ing. Silviu Bratosin		1:100		
SEF LUCRARE	Ing. Florian Pasare		2014	PROFILE TRANSVERSALE CURENTE	PT-194

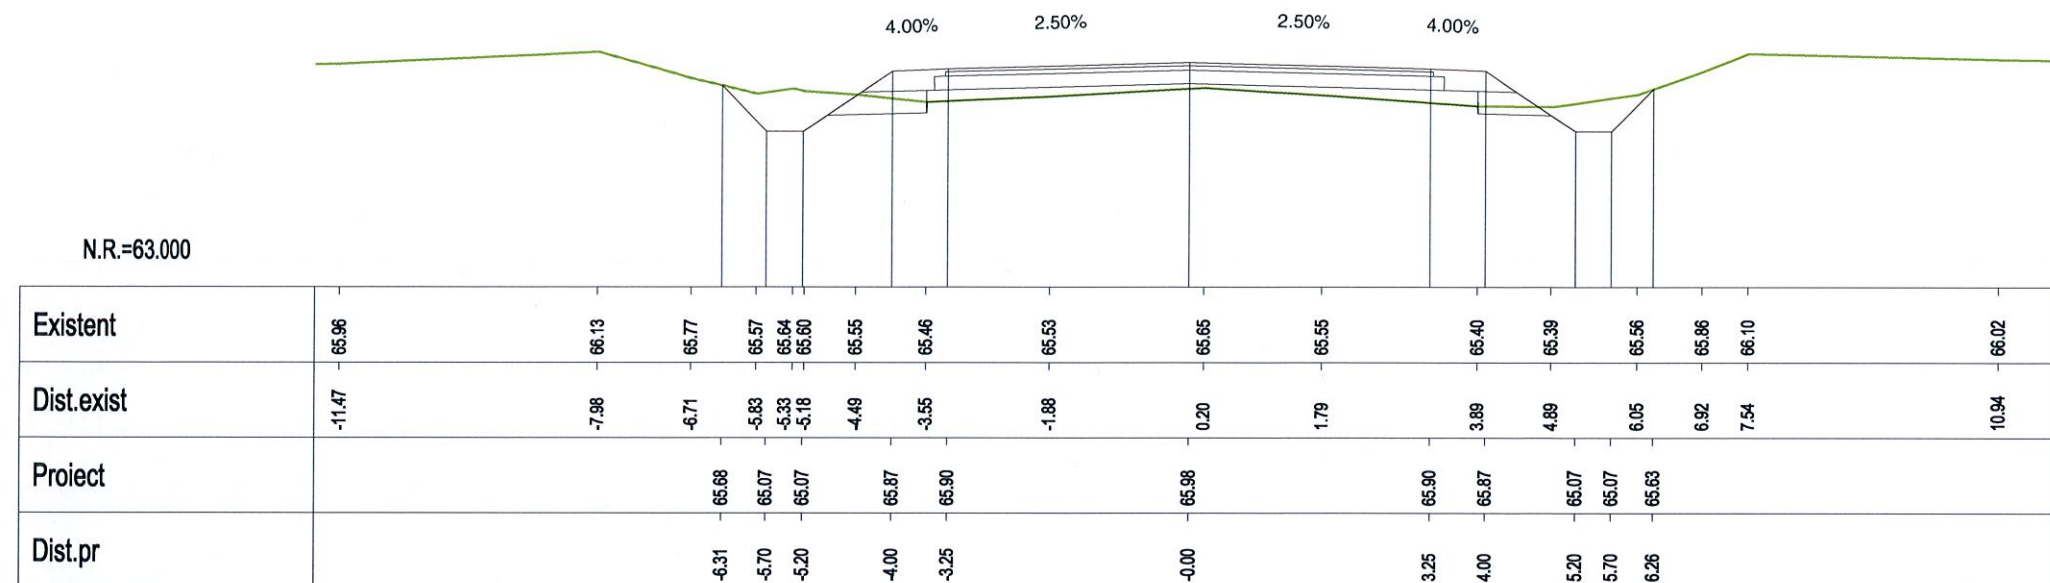


Km 30+320.00

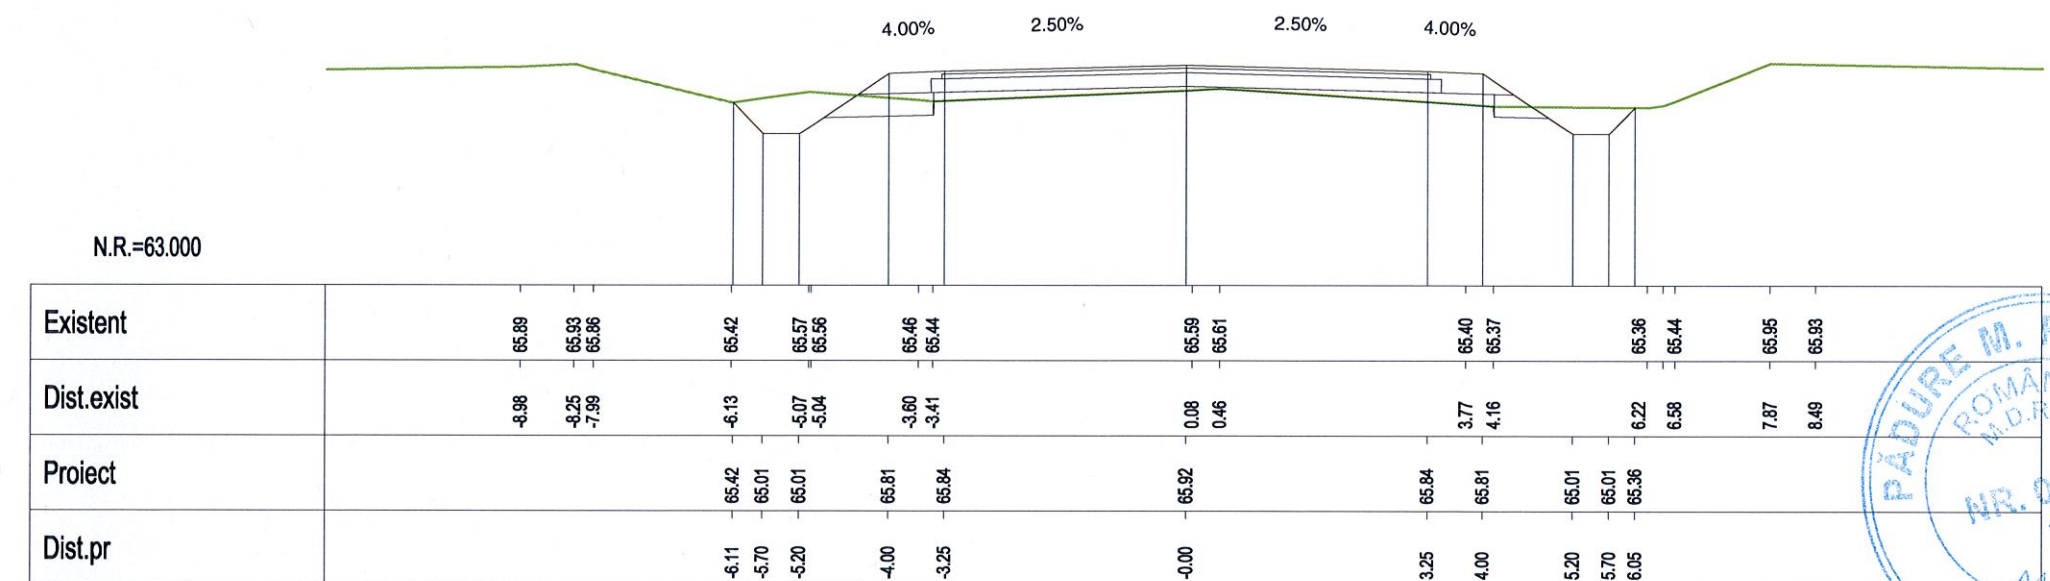


Km 30+340.00

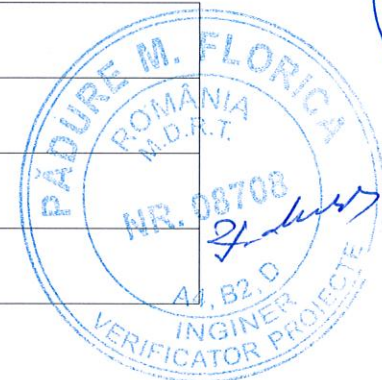


VERIFICARE	NUME SI PRENUME	SEMNATURA	CERINTA	NR. REFERAT	
VERIFICATOR	Ing. F. Padure		A4,B2,D	REFERAT NR. 84/29.04.2014	
	S.C. EXPERT PROIECT 2002 S.R.L. BUCURESTI			BENEFICIAR: CONSILIUL JUDETEAN IALOMITA	PROIECT NR. P 301
PROIECTAT	Ing. Anca Gheorghiu		SCARA	MODERNIZARE DRUM JUDETEAN DJ 313, Km 22+607 - Km 35+087, LIM. JUDET CALARASI - AXINTELE, JUDETUL IALOMITA	FAZA: P.Th.+D.E.
VERIFICAT	Ing. Silviu Bratosin		1:100		
SEF LUCRARE	Ing. Florian Pasare		2014	PROFILE TRANSVERSALE CURENTE	PT-195

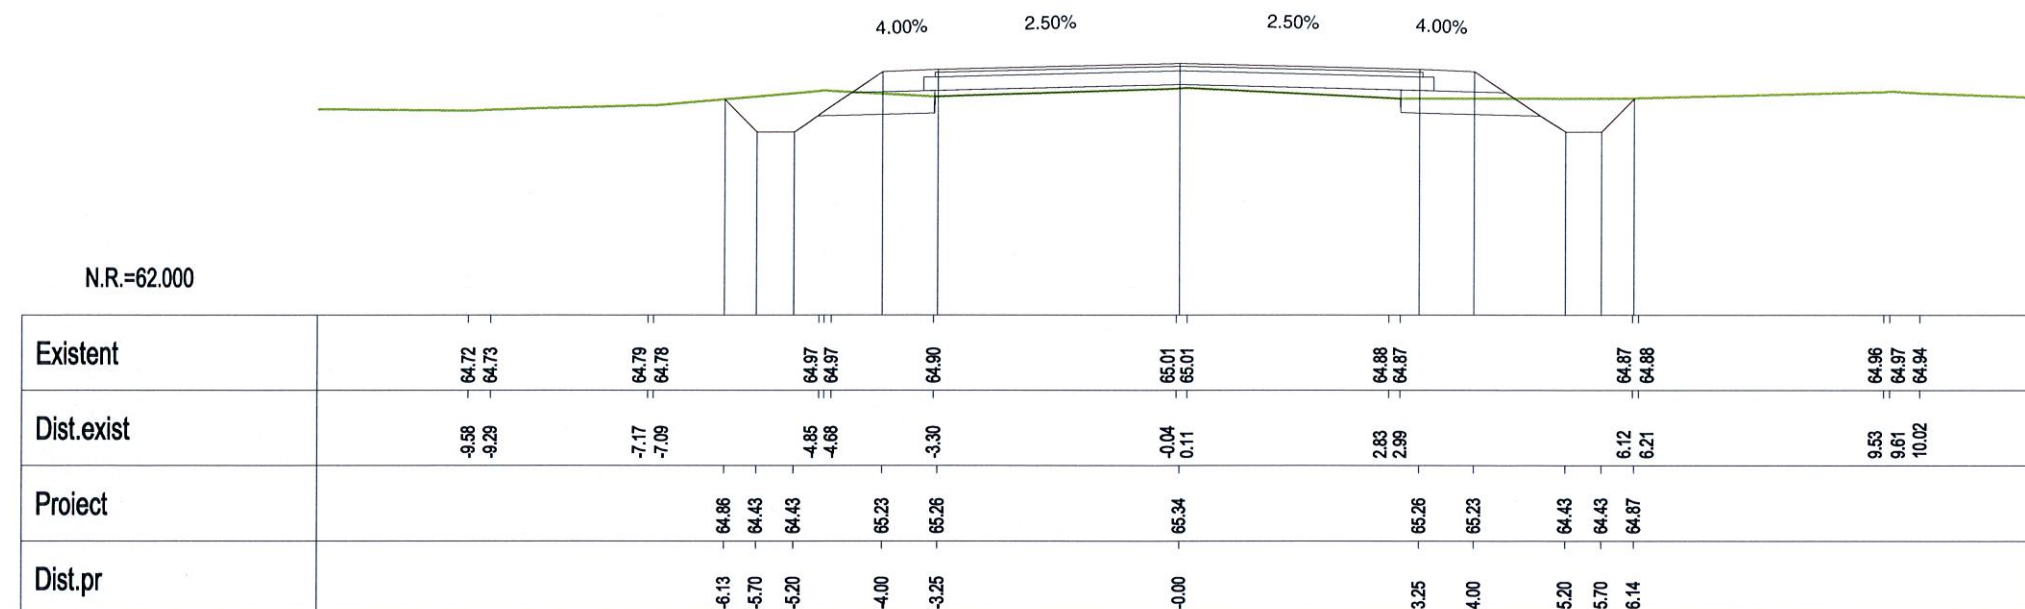

Km 30+440.00

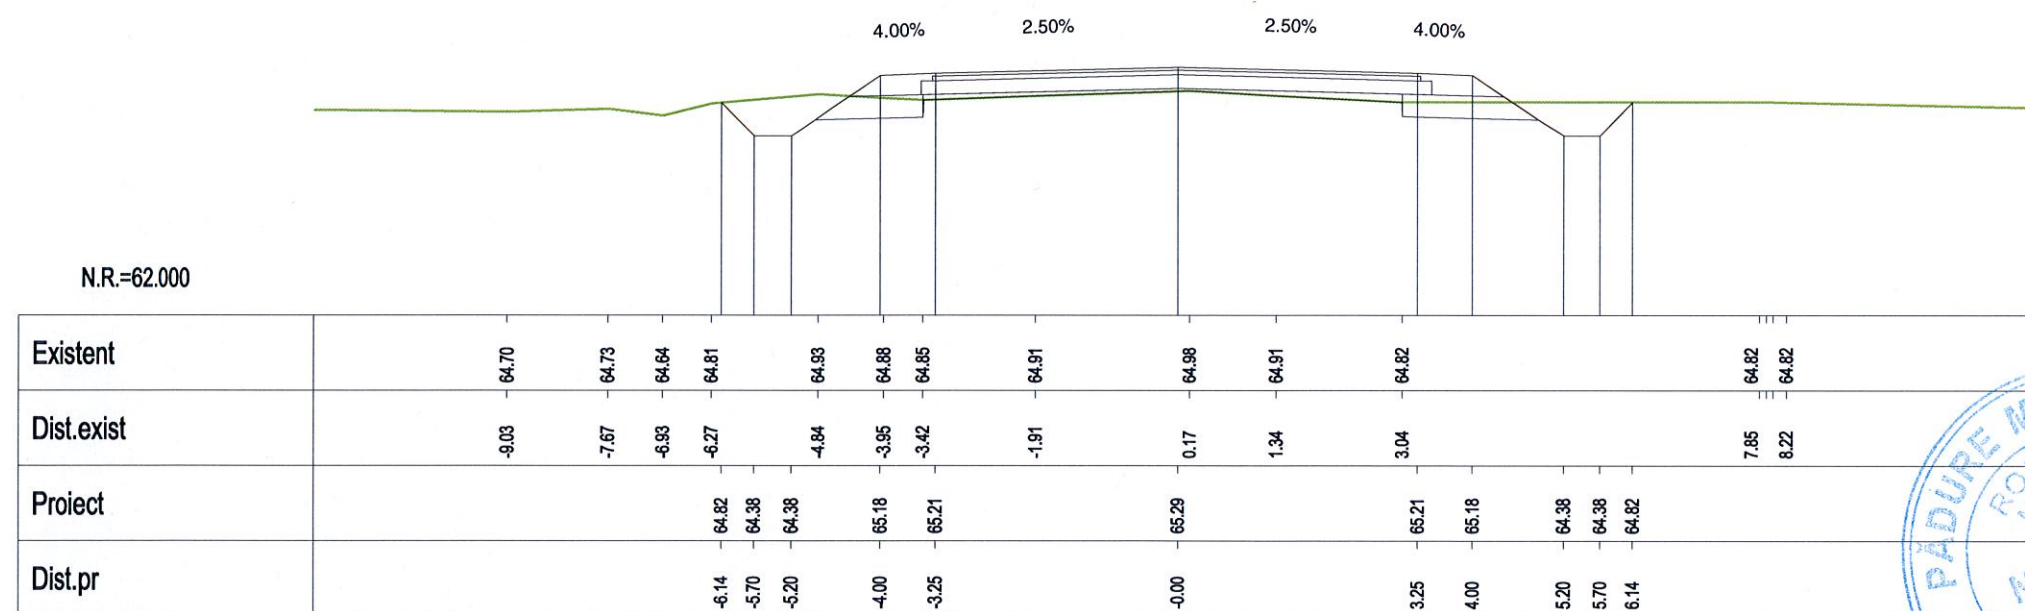

Km 30+460.00

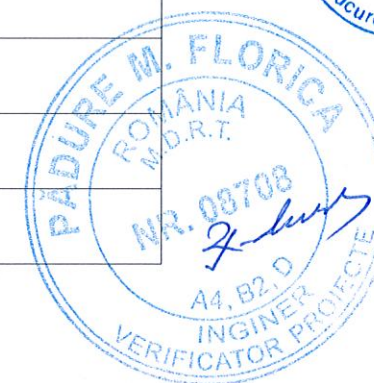

VERIFICARE	NUME SI PRENUME	SEMNATURA	CERINTA	NR. REFERAT	
VERIFICATOR	Ing. F. Padure		A4,B2,D	REFERAT NR. 84/29.04.2014	
	S.C. EXPERT PROIECT 2002 S.R.L. BUCURESTI			BENEFICIAR: CONSILIUL JUDETEAN IALOMITA	PROIECT NR. P 301
PROIECTAT	Ing. Anca Gheorghiu		SCARA	MODERNIZARE DRUM JUDETEAN DJ 313, Km 22+607 - Km 35+087, LIM. JUDET CALARASI - AXINTELE, JUDETUL IALOMITA	FAZA: P.Th.+D.E.
VERIFICAT	Ing. Silviu Bratosin		1:100		
SEF LUCRARE	Ing. Florian Pasare		2014	PROFILE TRANSVERSALE CURENTE	PT-198

N.R.=62.000



Existent		64.63	64.64		64.72	64.74	64.82	64.76	64.75		64.93	64.99	64.95		64.79	64.80	64.80	64.74	64.52	64.51	64.74
Dist.exist		-8.75	-8.25		-6.02	-5.51	-4.98	-4.28	-3.76		-1.43	-0.52	0.14		2.98	3.48	5.25	6.16	7.24	7.60	9.04
Proiect					64.72	64.39	64.39		65.19	65.22			65.30		65.22	65.19	64.39	64.39	64.75		
Dist.pr					-6.02	-5.70	-5.20		-4.00	-3.25			0.00		3.25	4.00	5.20	5.70	6.06		

Km 30+560.00

N.R.=63.000

Existent		64.75	64.79	64.79	64.86	64.81	64.84	64.93	64.86	64.84		65.02	65.09		64.94	64.86	64.91	64.91	64.88	64.82	64.87
Dist.exist		-10.42	-8.40	-8.35	-6.37	-5.75	-5.46	-4.91	-4.18	-3.84		-1.39	-0.43		2.25	3.19	3.54	5.42	6.56	7.04	8.60
Proiect					64.83	64.50	64.50		65.30	65.33			65.42		65.33	65.30	64.50	64.50	64.79		
Dist.pr					-6.03	-5.70	-5.20		-4.00	-3.25			-0.00		3.25	4.00	5.20	5.70	5.99		

Km 30+580.00

VERIFICARE	NUME SI PRENUME	SEMNATURA	CERINTA	NR. REFERAT	
VERIFICATOR	Ing. F. Padure		A4,B2,D	REFERAT NR. 84/29.04.2014	
	S.C. EXPERT PROIECT 2002 S.R.L. BUCURESTI			BENEFICIAR: CONSILIUL JUDETEAN IALOMITA	PROIECT NR. P 301
PROIECTAT	Ing. Anca Gheorghiu		SCARA	MODERNIZARE DRUM JUDETEAN DJ 313, Km 22+607 - Km 35+087, JIM. JUDET CALARASI - AXINTELE, JUDETUL IALOMITA	FAZA: P.Th.+D.E.
VERIFICAT	Ing. Silviu Bratosin		1:100		
SEF LUCRARE	Ing. Florian Pasare		2014	PROFILE TRANSVERSALE CURENTE	PT-201

N.R.=63.000

Existent		65.03	65.05		64.92	65.01	65.04	65.02		64.97	65.04		65.22	65.16		64.94	65.09	65.09	64.99		64.85	64.95		65.13
Dist.exist		-7.94	-7.70		-6.04	-5.27	-5.05	-4.77		-3.86	-2.89		-0.29	0.78		3.38	4.34	5.11	5.57		6.90	7.54		10.27
Proiect					64.93	64.62	64.62			65.42	65.45		65.54			65.45	65.42	64.62	64.62		64.94			
Dist.pr					-6.00	-5.70	-5.20			-4.00	-3.25		-0.00			3.25	4.00	5.20	5.70		6.02			

Km 30+600.00

N.R.=63.000

Existent		65.24	65.21		65.04	65.08	65.19		65.13	65.10		65.31	65.34		65.07	65.04	65.06	65.25		65.08	65.07		65.30
Dist.exist		-7.65	-7.39		-6.21	-6.03	-5.10		-4.03	-3.87		-0.75	-0.21		2.97	3.51	3.77	4.95		6.58	6.90		10.30
Proiect					65.08	64.74	64.74		65.54	65.57		65.65			65.57	65.54		64.74	64.74	65.13			
Dist.pr					-6.04	-5.70	-5.20		-4.00	-3.25		-0.00			3.25	4.00		5.20	5.70	6.08			

Km 30+620.00



VERIFICARE	NUME SI PRENUME	SEMNATURA	CERINTA	NR. REFERAT	
VERIFICATOR	Ing. F. Padure	<i>F. Padure</i>	A4,B2,D	REFERAT NR. 84/29.04.2014	
	S.C. EXPERT PROIECT 2002 S.R.L. BUCURESTI			BENEFICIAR: CONSILIUL JUDETEAN IALOMITA	PROIECT NR. P 301
PROIECTAT	Ing. Anca Gheorghiu	<i>Anca Gheorghiu</i>	SCARA	MODERNIZARE DRUM JUDETEAN DJ 313, Km 22+607 - Km 35+087, JIM. JUDET CALARASI - AXINTELE, JUDETUL IALOMITA	FAZA:
VERIFICAT	Ing. Silviu Bratosin	<i>Silviu Bratosin</i>	1:100		P.Th.+D.E.
SEF LUCRARE	Ing. Florian Pasare	<i>Florian Pasare</i>	2014	PROFILE TRANSVERSALE CURENTE	PT-202

N.R.=63.000


Existent	65.33	65.38	65.27	65.19	65.35	65.40	65.37	65.25	65.35	65.45	65.33	65.18	65.28	65.37	65.29	65.14	65.27	65.37
Dist.exist	-10.63	-7.70	-6.67	-6.14	-5.39	-4.97	-4.48	-3.85	-2.43	-0.23	1.22	3.49	4.57	5.11	5.85	6.62	7.25	8.81
Proiect			65.21	64.87	64.87		65.67	65.70		65.78		65.70	65.67	64.87	64.87	65.25		
Dist.pr			-6.04	-5.70	-5.20		-4.00	-3.25		-0.00		3.25	4.00	5.20	5.70	6.08		

Km 30+640.00

N.R.=63.000


Existent	65.54	65.53	65.60	65.59	65.40	65.56	65.58	65.36	65.34	65.49	65.48	65.25	65.45	65.48	65.44
Dist.exist	-7.81	-7.57	-4.88	-4.77	-3.83	-0.49	-0.23	3.23	3.50	5.14	5.35	6.51	7.48	7.76	8.21
Proiect			65.56	65.01	65.01	65.81	65.84	65.92	65.84	65.81	65.01	65.01	65.34		
Dist.pr			-6.25	-5.70	-5.20	-4.00	-3.25	-0.00	3.25	4.00	5.20	5.70	6.03		

Km 30+660.00

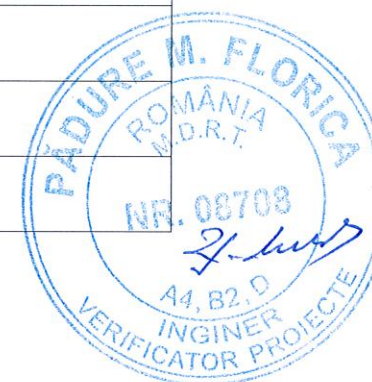


VERIFICARE	NUME SI PRENUME	SEMNATURA	CERINTA	NR. REFERAT	
VERIFICATOR	Ing. F. Padure	<i>[Signature]</i>	A4,B2,D	REFERAT NR. 84/29.04.2014	
			BENEFICIAR:		PROIECT NR.
			CONSILIUL JUDETEAN IALOMITA		P 301
PROIECTAT	Ing. Anca Gheorghiu	<i>[Signature]</i>	SCARA 1:100	MODERNIZARE DRUM JUDETEAN DJ 313, Km 22+607 - Km 35+087, LIM. JUDET CALARASI - AXINTELE, JUDETUL IALOMITA	FAZA: P.Th.+D.E.
VERIFICAT	Ing. Silviu Bratosin	<i>[Signature]</i>			
SEF LUCRARE	Ing. Florian Pasare	<i>[Signature]</i>	2014	PROFILE TRANSVERSALE CURENTE	PT-203

N.R.=63.000

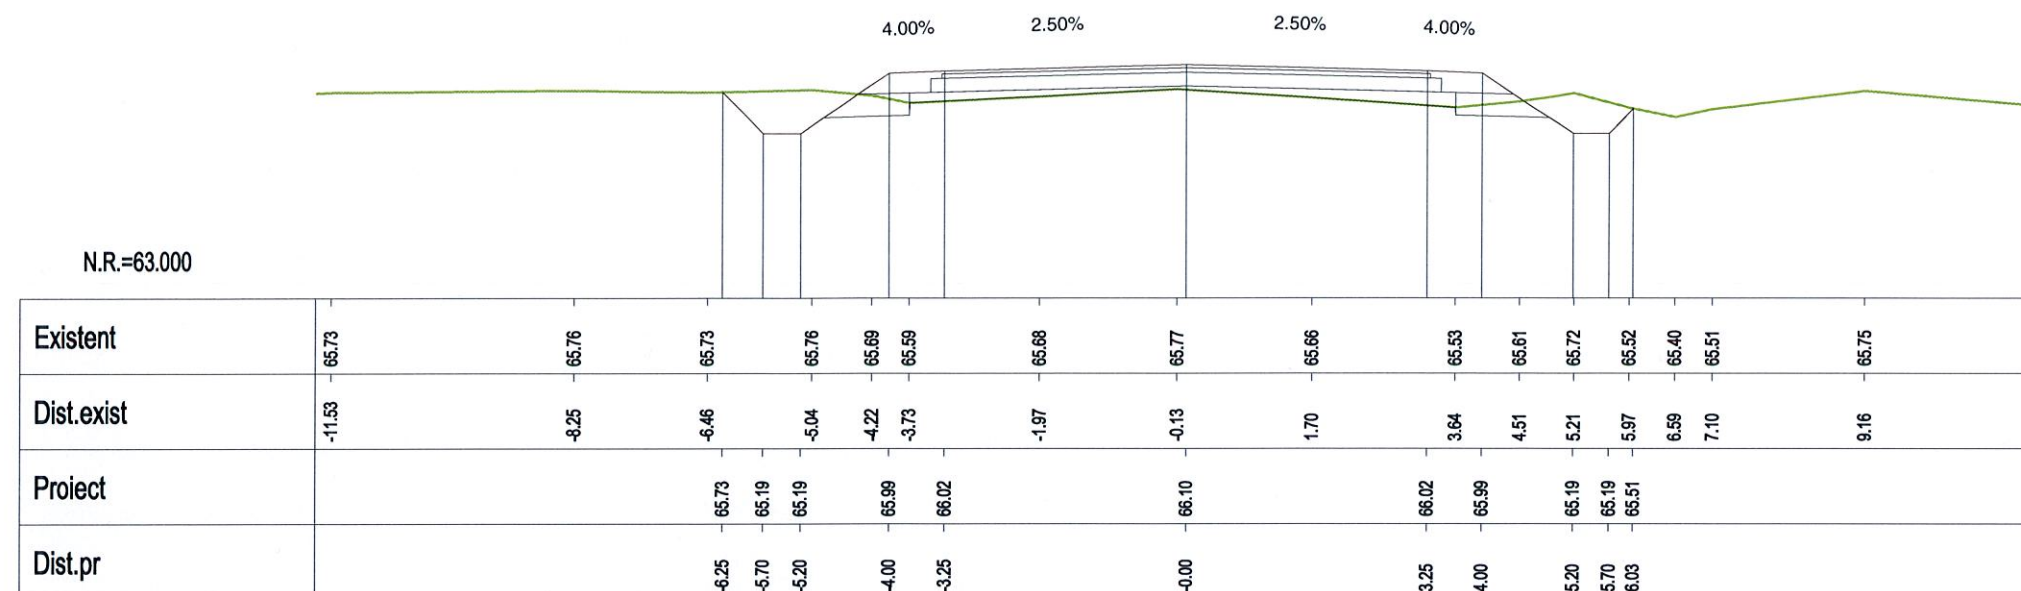


Km 30+680.00

N.R.=63.000

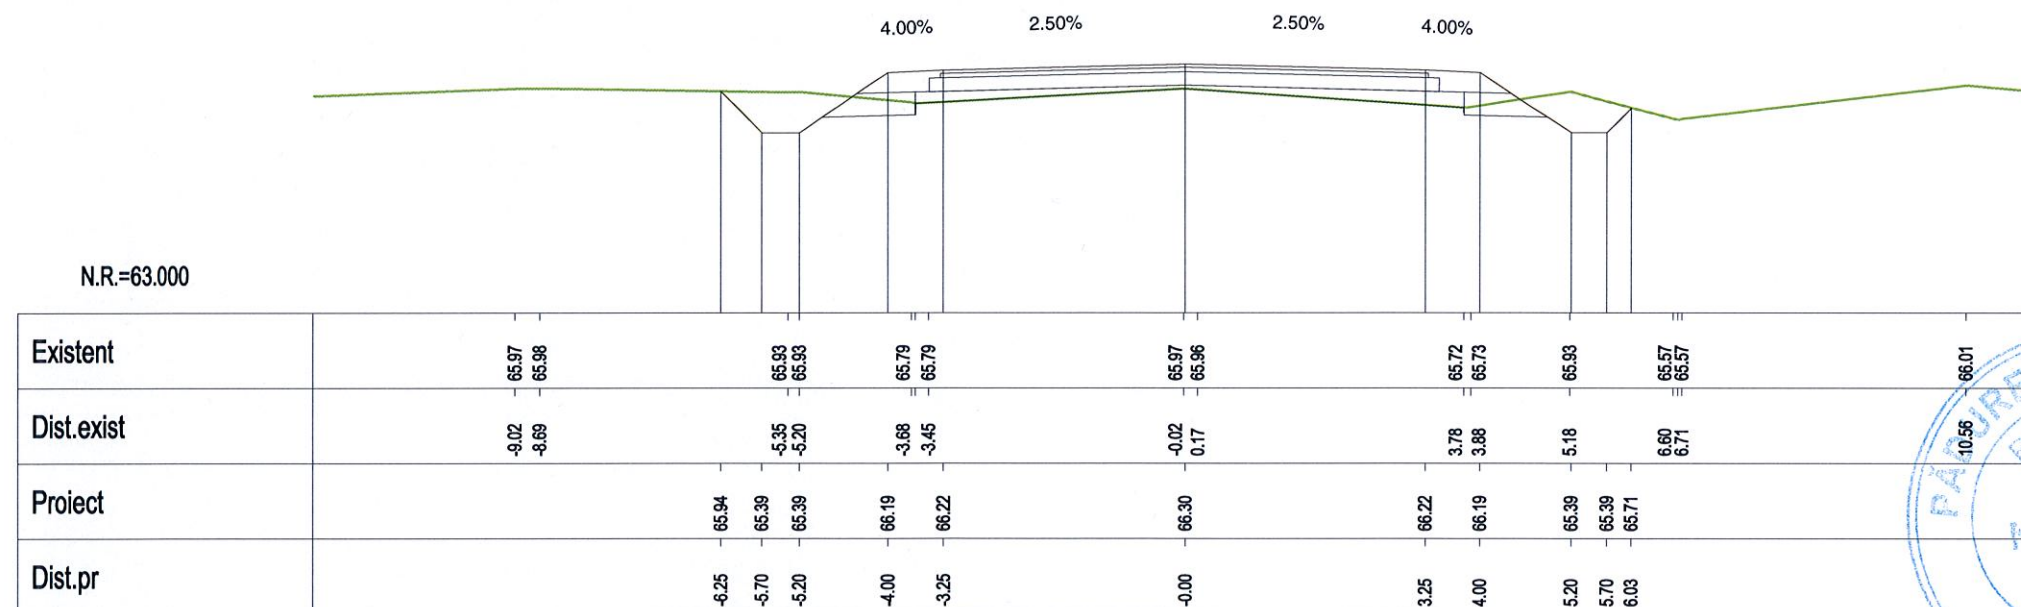

Km 30+700.00

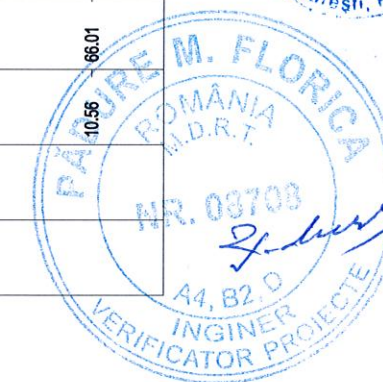

VERIFICARE	NUME SI PRENUME	SEMNTATURA	CERINTA	NR. REFERAT	
VERIFICATOR	Ing. F. Padure		A4,B2,D	REFERAT NR. 84/29.04.2014	
	S.C. EXPERT PROIECT 2002 S.R.L BUCURESTI			BENEFICIAR: CONSILIUL JUDETEAN IALOMITA	PROIECT NR. P 301
PROIECTAT	Ing. Anca Gheorghiu		SCARA 1:100	MODERNIZARE DRUM JUDETEAN DJ 313, Km 22+607 - Km 35+087, LIM. JUDET CALARASI - AXINTELE, JUDETUL IALOMITA	FAZA: P.Th.+D.E.
VERIFICAT	Ing. Silviu Bratosin				
SEF LUCRARE	Ing. Florian Pasare		2014	PROFILE TRANSVERSALE CURENTE	PT-204