



PLAN DE SITUATIE KM 25+520 - KM 25+920

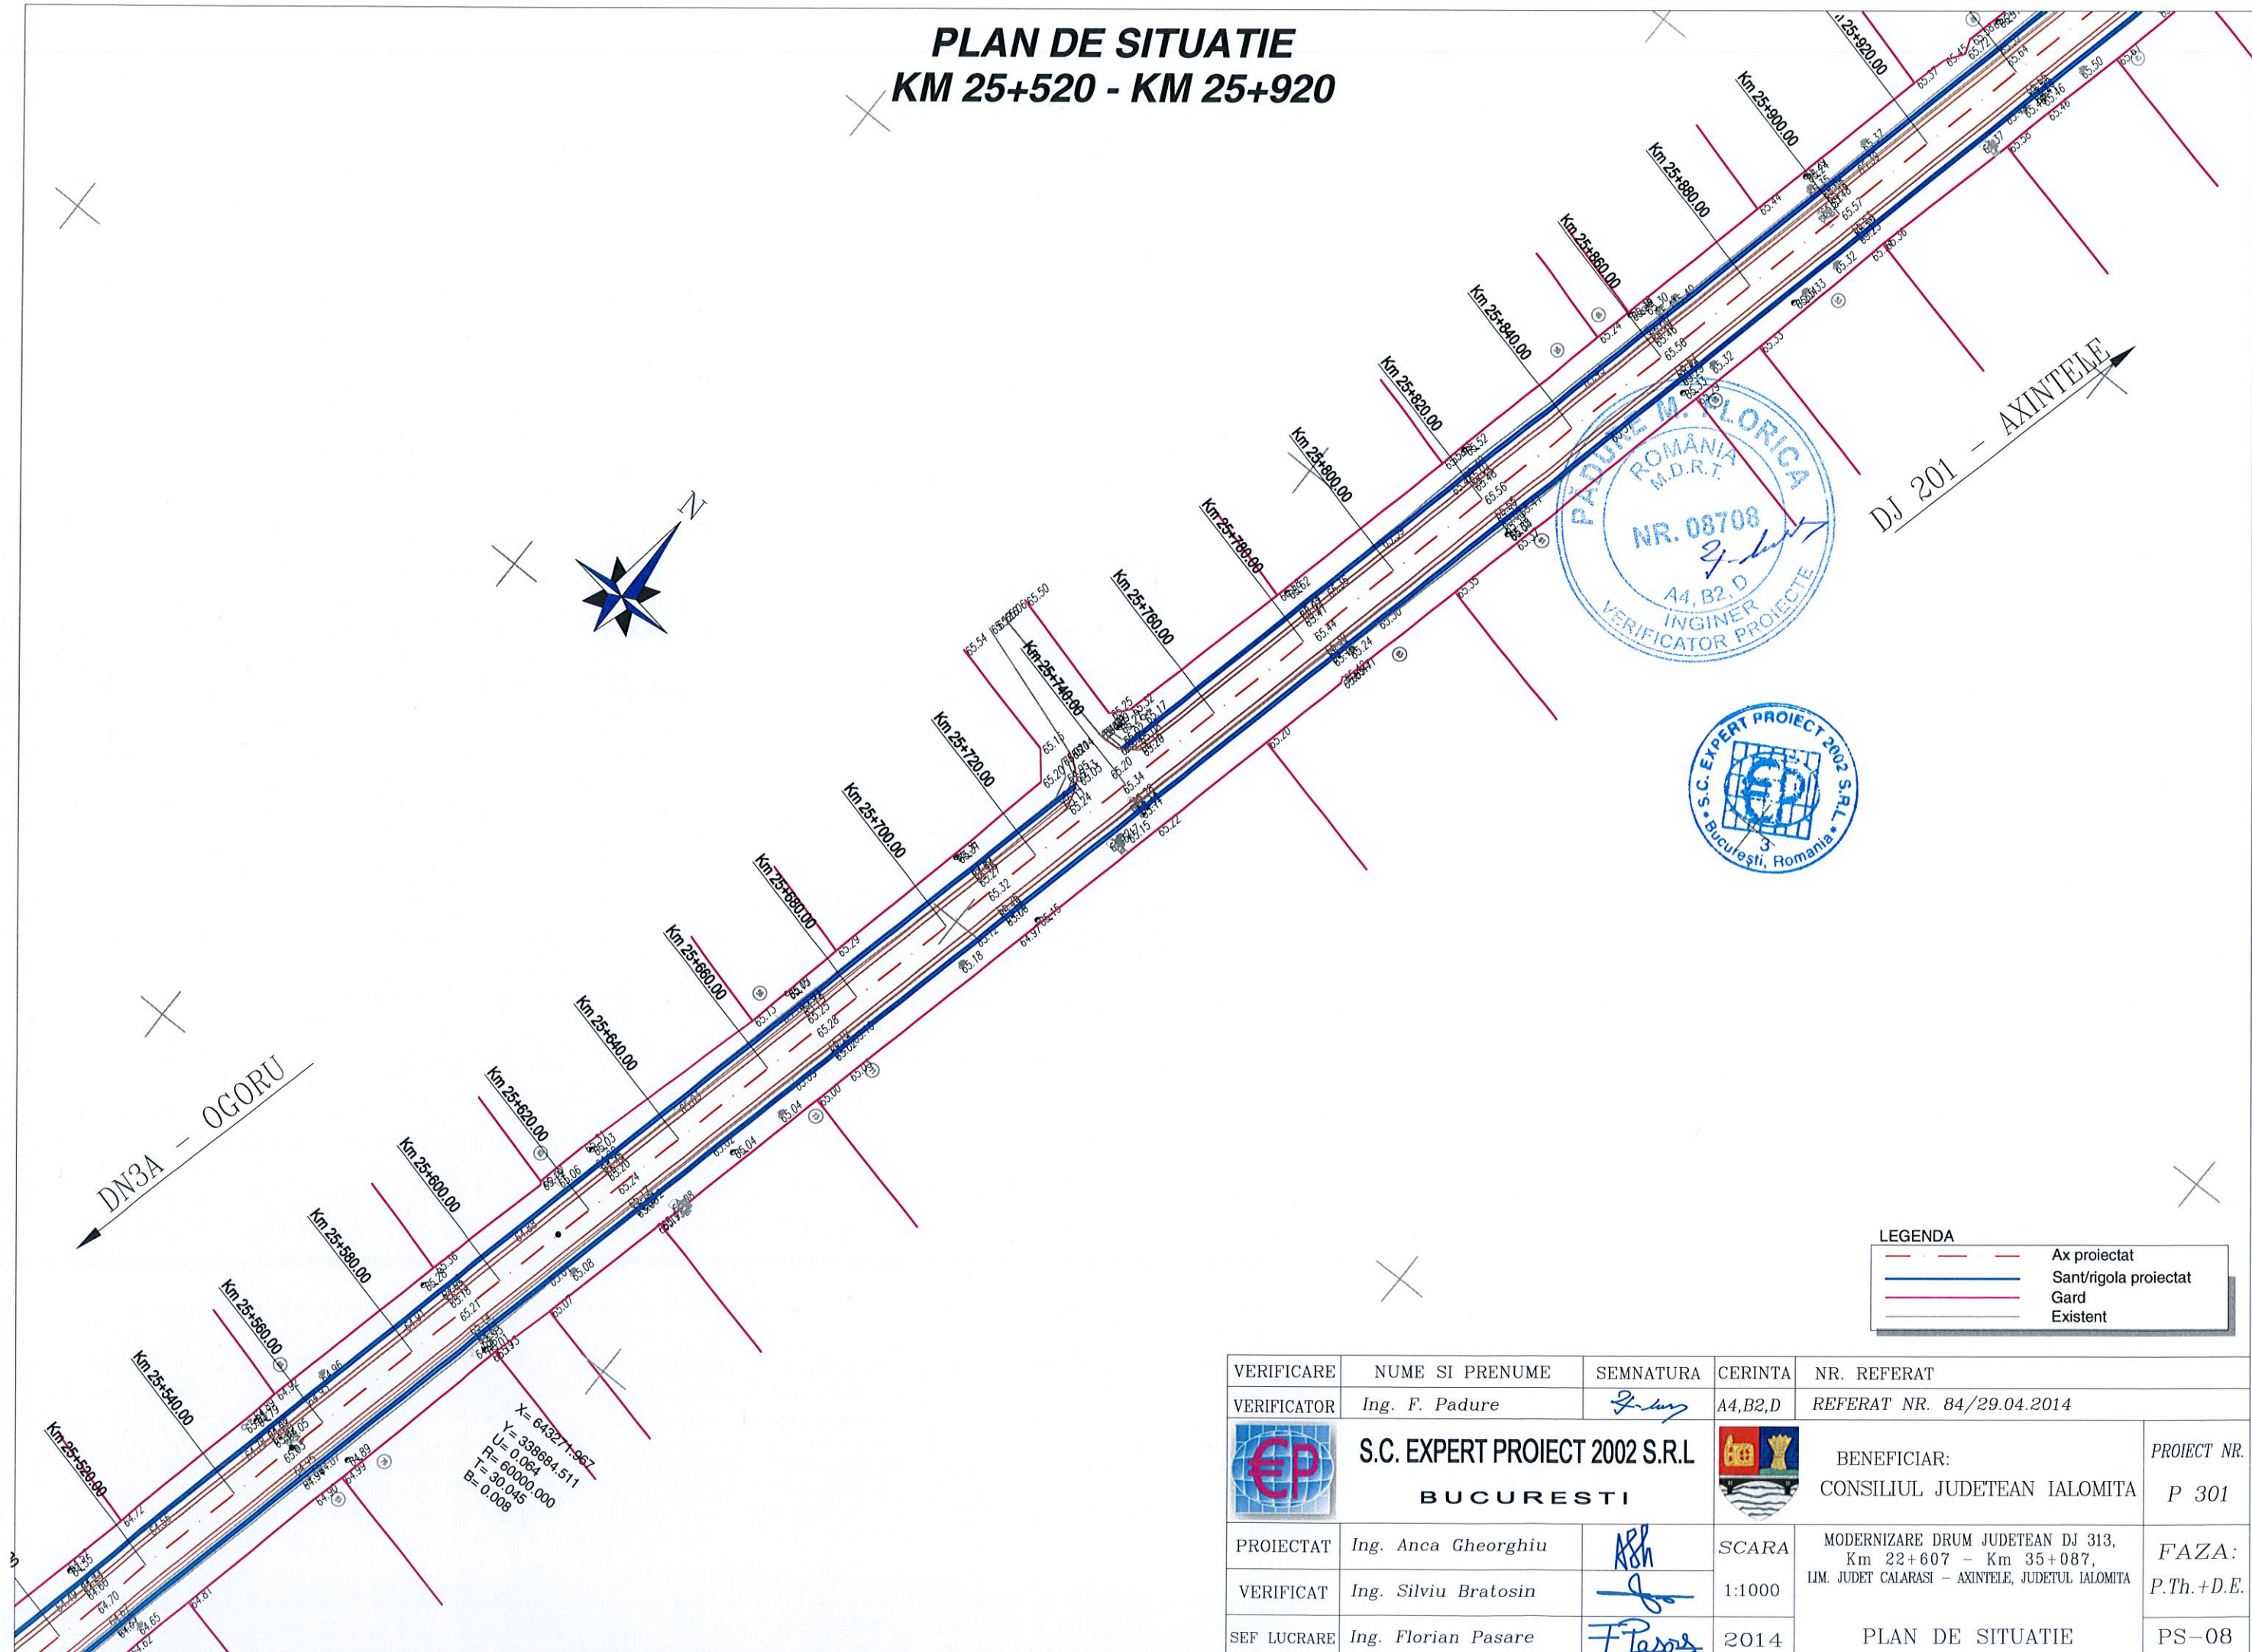

LEGENDA	
—	Ax proiectat
—	Sant/rigola proiectat
—	Gard
—	Existent


VERIFICARE	NUME SI PRENUME	SEMNATURA	CERINTA	NR. REFERAT	
VERIFICATOR	Ing. F. Padure	<i>[Signature]</i>	A4,B2,D	REFERAT NR. 84/29.04.2014	
	S.C. EXPERT PROIECT 2002 S.R.L. BUCURESTI			BENEFICIAR: CONSILIUL JUDETEAN IALOMITA	PROIECT NR. P 301
PROIECTAT	Ing. Anca Gheorghiu	<i>[Signature]</i>	SCARA	MODERNIZARE DRUM JUDETEAN DJ 313, Km 22+607 - Km 35+087, JIM. JUDET CALARASI - AXINTELE, JUDETUL IALOMITA	FAZA: P.Th.+D.E.
VERIFICAT	Ing. Silviu Bratosin	<i>[Signature]</i>	1:1000		
SEF LUCRARE	Ing. Florian Pasare	<i>[Signature]</i>	2014	PLAN DE SITUATIE	PS-08

PLAN DE SITUATIE KM 25+920 - KM 26+300

DJ 201 - AXINTELE



X= 643394.325
Y= 339196.510
U= 300.885
R= -15.000
T= 14.793
B= 6.067

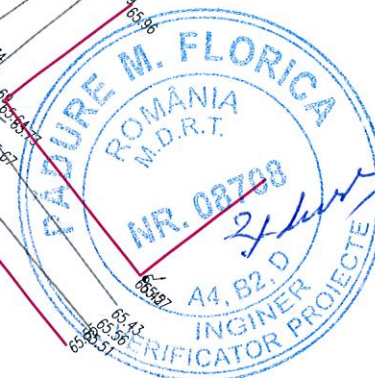


LEGENDA

	Ax proiectat
	Sant/rigola proiectat
	Gard
	Existent

VERIFICARE	NUME SI PRENUME	SEMNATURA	CERINTA	NR. REFERAT	
VERIFICATOR	Ing. F. Padure		A4,B2,D	REFERAT NR. 84/29.04.2014	
	S.C. EXPERT PROIECT 2002 S.R.L.			BENEFICIAR:	PROIECT NR.
	BUCURESTI			CONSILIUL JUDETEAN IALOMITA	P 301
PROIECTAT	Ing. Anca Gheorghiu		SCARA	MODERNIZARE DRUM JUDETEAN DJ 313, Km 22+607 - Km 35+087, JIM. JUDET CALARASI - AXINTELE, JUDETUL IALOMITA	FAZA:
VERIFICAT	Ing. Silviu Bratosin		1:1000		P.Th.+D.E.
SEF LUCRARE	Ing. Florian Pasare		2014	PLAN DE SITUATIE	PS-09

PLAN DE SITUATIE KM 26+300 - KM 26+600

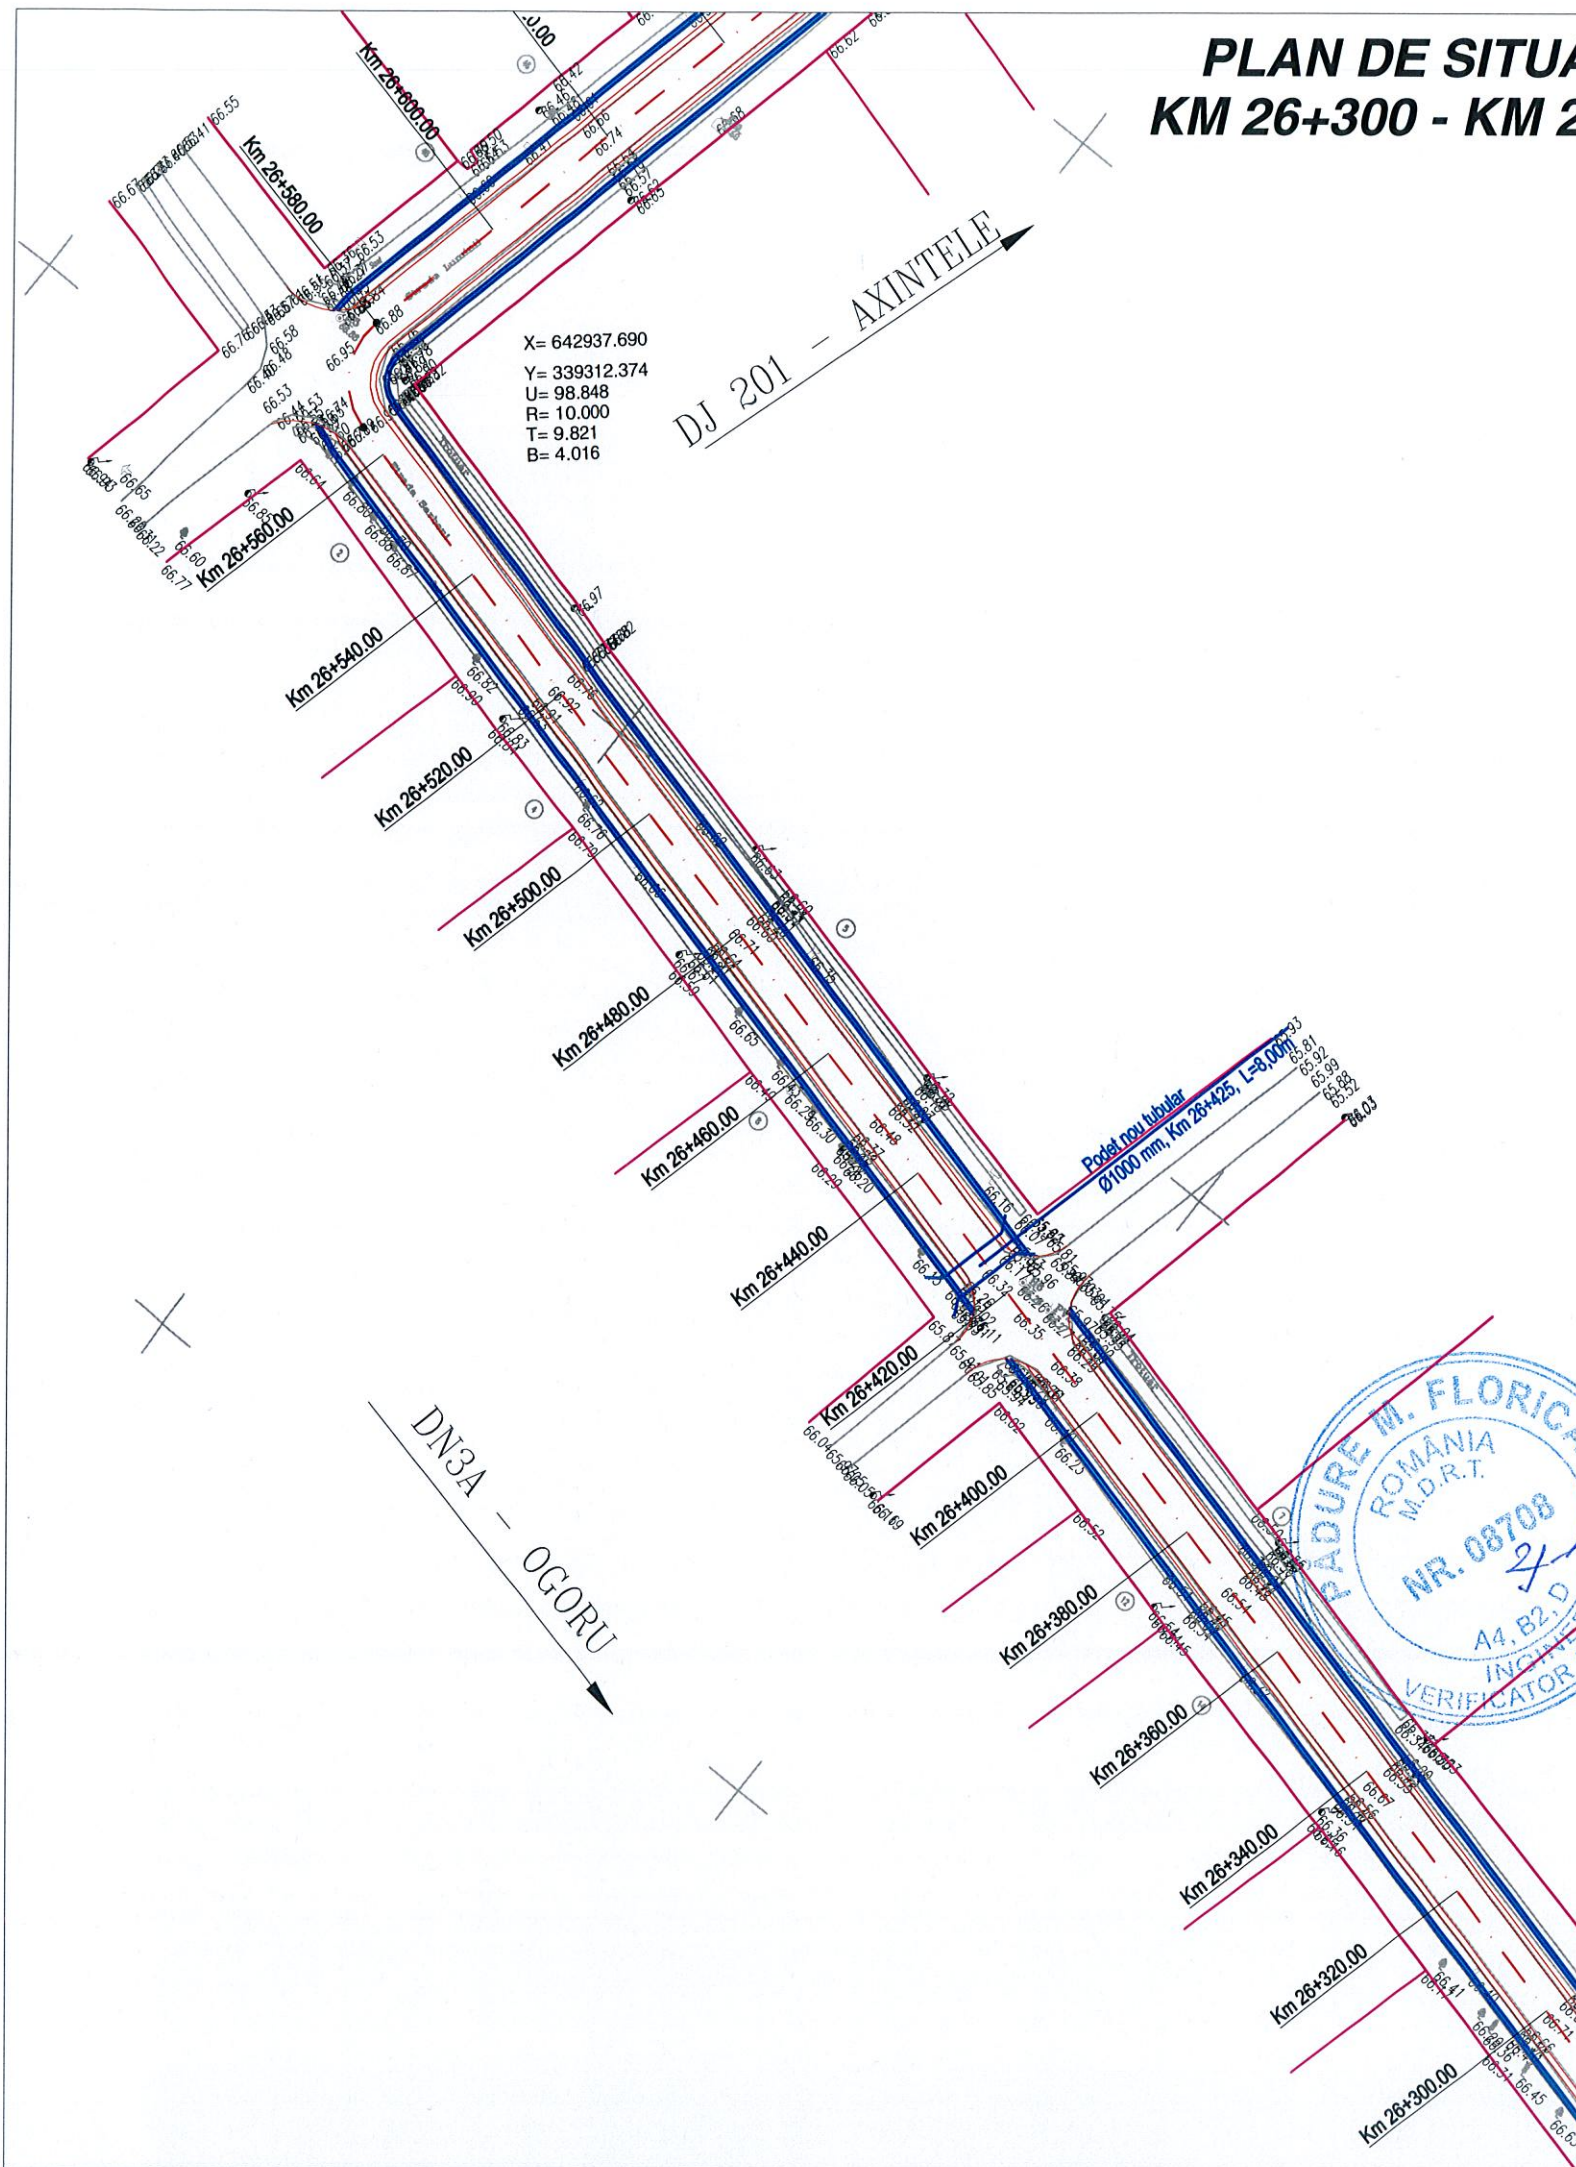


LEGENDA


—	Ax proiectat
—	Sant/rigola proiectat
—	Gard
—	Existent

VERIFICARE	NUME SI PRENUME	SEMNATURA	CERINTA	NR. REFERAT	
VERIFICATOR	Ing. F. Padure	<i>F. Padure</i>	A4,B2,D	REFERAT NR. 84/29.04.2014	
 S.C. EXPERT PROIECT 2002 S.R.L. BUCURESTI			 BENEFICIAR: CONSILIUL JUDETEAN IALOMITA		PROIECT NR. P 301
PROIECTAT	Ing. Anca Gheorghiu	<i>AG</i>	SCARA	MODERNIZARE DRUM JUDETEAN DJ 313, Km 22+607 - Km 35+087, LIM. JUDET CALARASI - AXINTELE, JUDETUL IALOMITA	FAZA: P.Th.+D.E.
VERIFICAT	Ing. Silviu Bratosin	<i>S. Bratosin</i>	1:1000		
SEF LUCRARE	Ing. Florian Pasare	<i>F. Pasare</i>	2014	PLAN DE SITUATIE	PS-10

PLAN DE SITUATIE KM 26+600 - KM 27+000

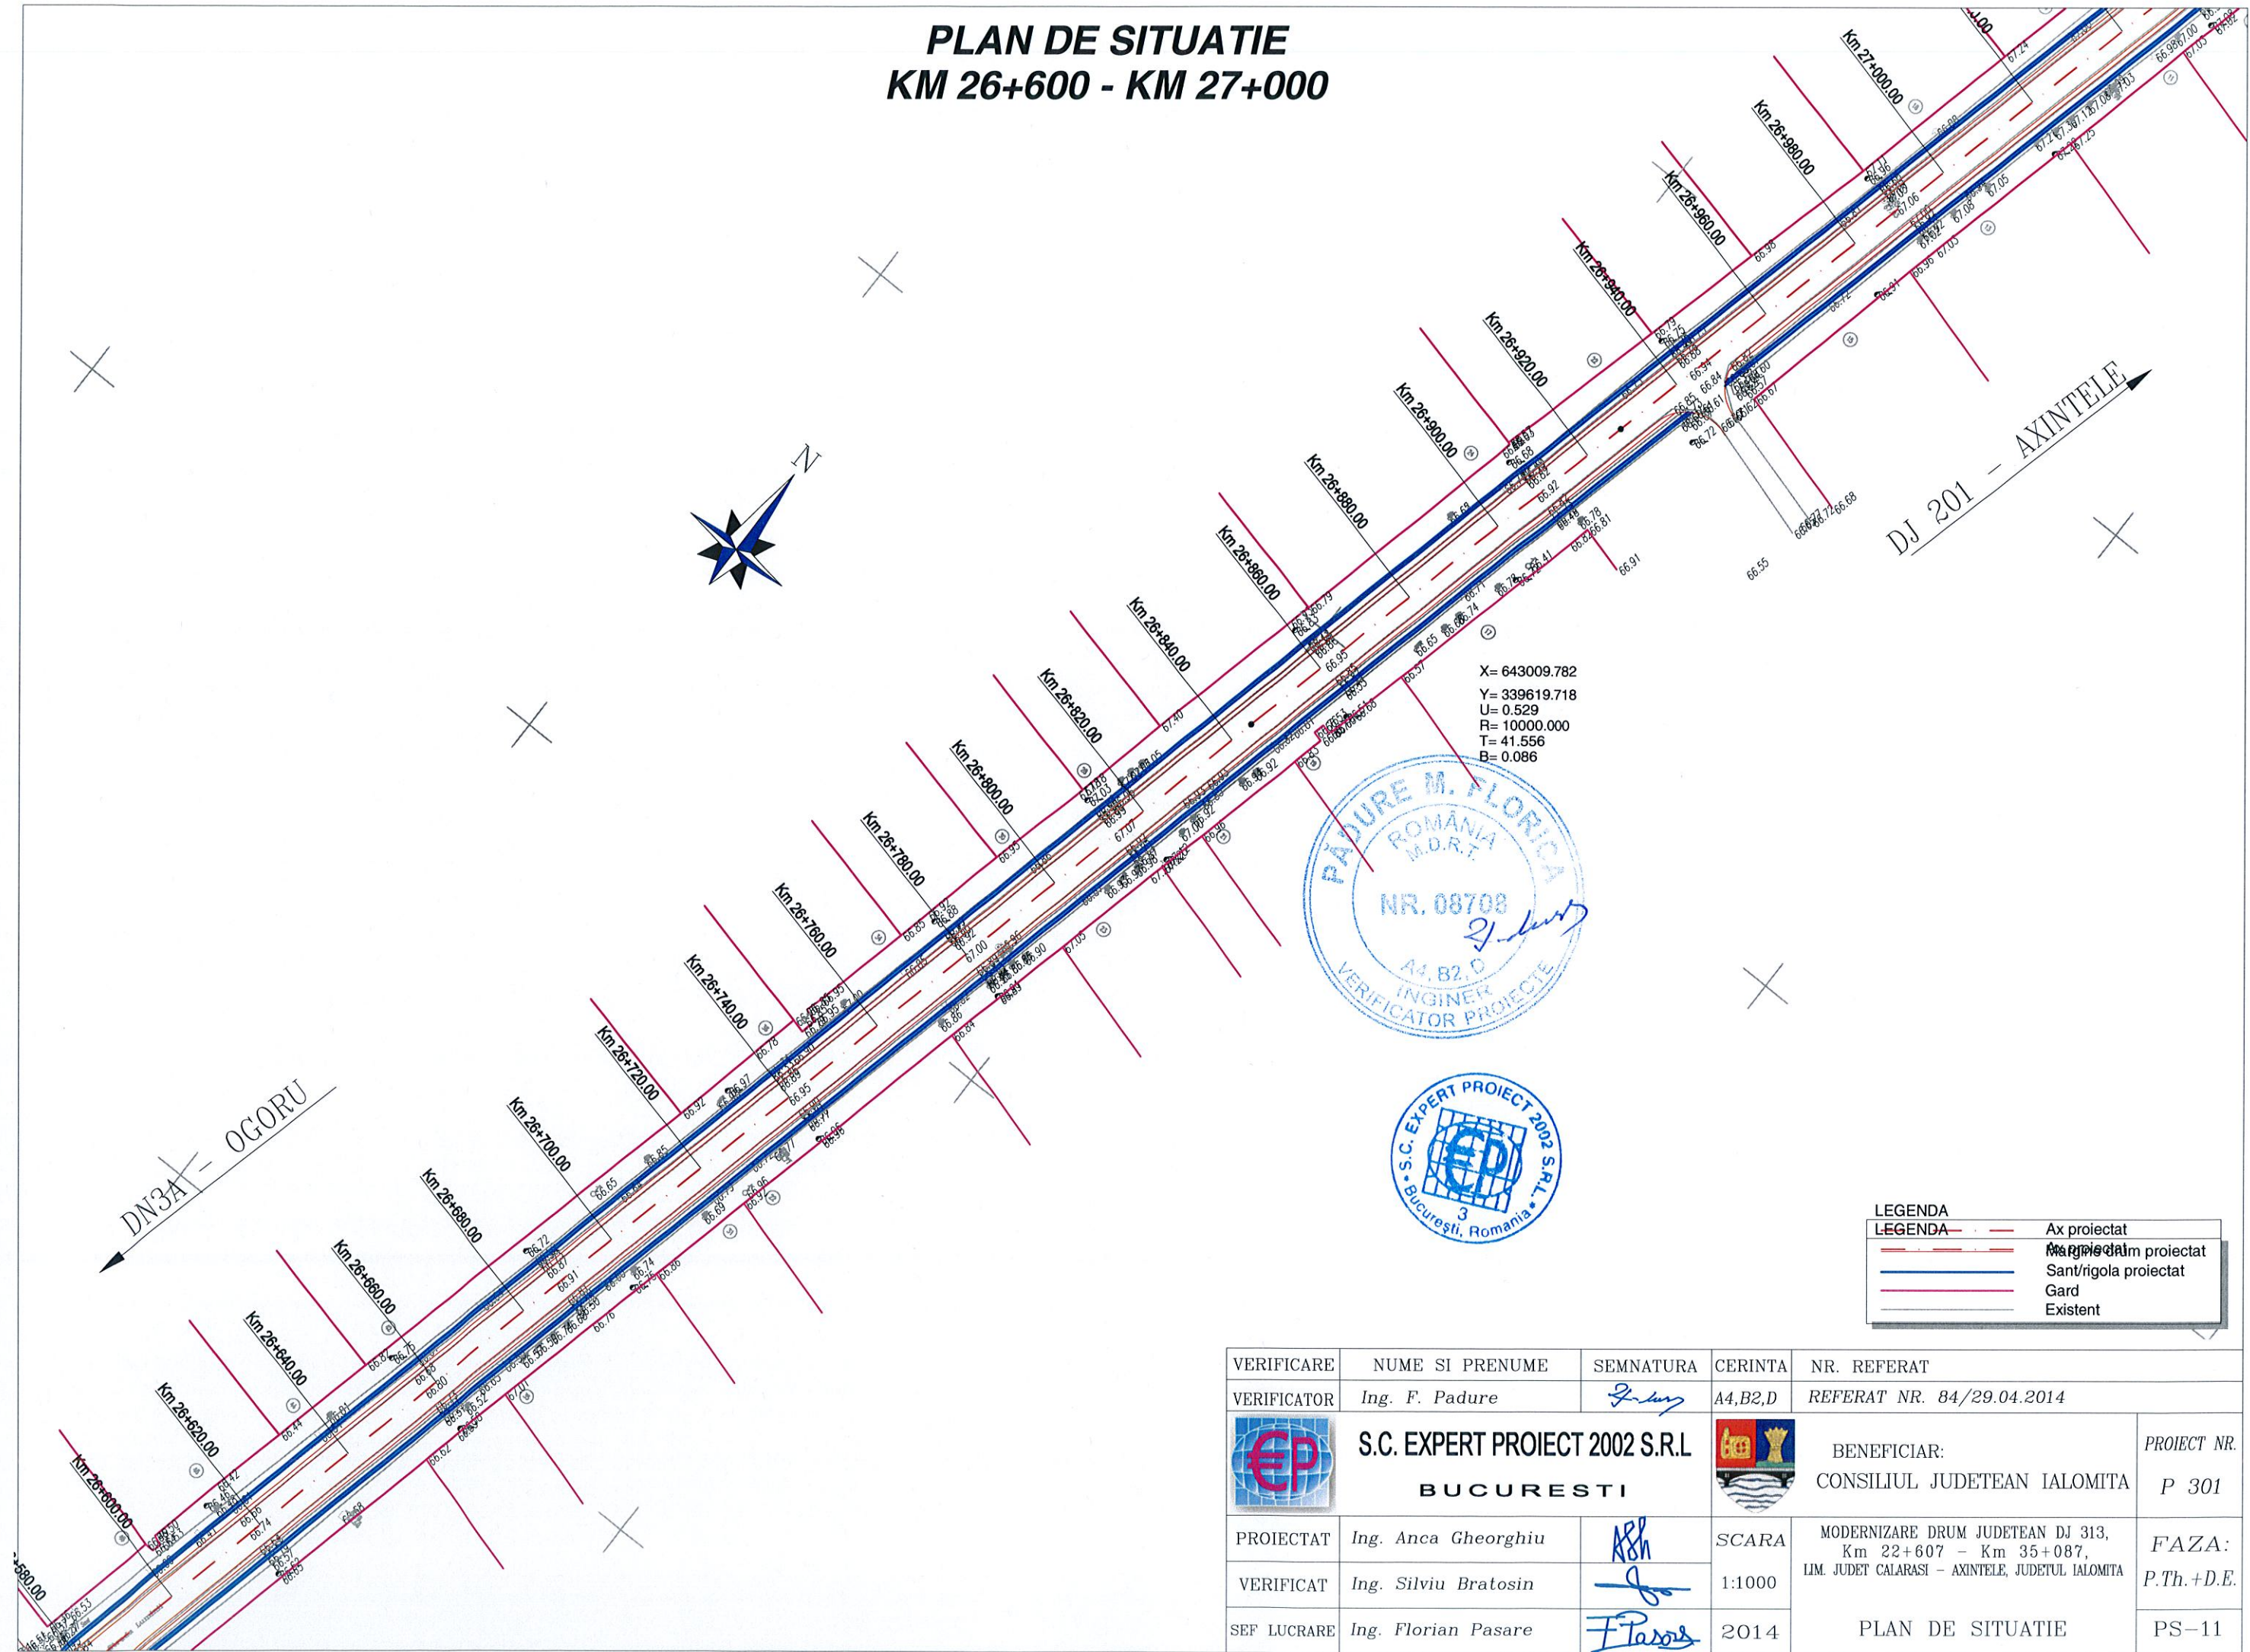

X= 643009.782
Y= 339619.718
U= 0.529
R= 10000.000
T= 41.556
B= 0.086

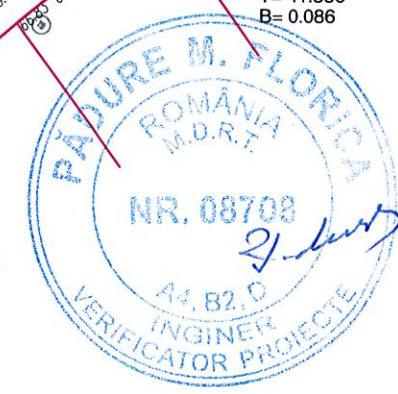

LEGENDA	
	Ax proiectat
	Marșalim proiectat
	Sant/rigola proiectat
	Gard
	Existent


VERIFICARE	NUME SI PRENUME	SEMNTURA	CERINTA	NR. REFERAT	
VERIFICATOR	Ing. F. Padure		A4,B2,D	REFERAT NR. 84/29.04.2014	
	S.C. EXPERT PROIECT 2002 S.R.L. BUCURESTI			BENEFICIAR: CONSILIUL JUDETEAN IALOMITA	PROIECT NR. P 301
PROIECTAT	Ing. Anca Gheorghiu		SCARA	MODERNIZARE DRUM JUDETEAN DJ 313, Km 22+607 - Km 35+087, LIM. JUDET CALARASI - AXINTELE, JUDETUL IALOMITA	FAZA: P.Th.+D.E.
VERIFICAT	Ing. Silviu Bratosin		1:1000		
SEF LUCRARE	Ing. Florian Pasare		2014		

PLAN DE SITUATIE KM 27+000 - KM 27+340



DJ 201 - AXINTELE

DN3A - OGORU

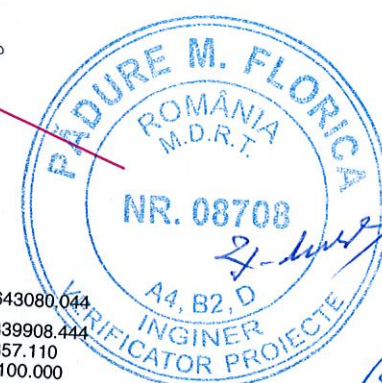


X=643080.044
Y=339908.444
U=357.110
R=-100.000
T=55.227
B=6.660


LEGENDA	
	Ax proiectat
	Margine drum proiectat
	Sant/rigola proiectat
	Gard
	Existent

VERIFICARE	NUME SI PRENUME	SEMNATURA	CERINTA	NR. REFERAT	
VERIFICATOR	Ing. F. Padure		A4,B2,D	REFERAT NR. 84/29.04.2014	
	S.C. EXPERT PROIECT 2002 S.R.L. BUCURESTI			BENEFICIAR: CONSILIUL JUDETEAN IALOMITA	PROIECT NR. P 301
PROIECTAT	Ing. Anca Gheorghiu		SCARA	MODERNIZARE DRUM JUDETEAN DJ 313, Km 22+607 - Km 35+087, JLM. JUDET CALARASI - AXINTELE, JUDETUL IALOMITA	FAZA: P.Th.+D.E.
VERIFICAT	Ing. Silviu Bratosin		1:1000		
SEF LUCRARE	Ing. Florian Pasare		2014	PLAN DE SITUATIE	PS-12

PLAN DE SITUATIE KM 27+340 - KM 27+760

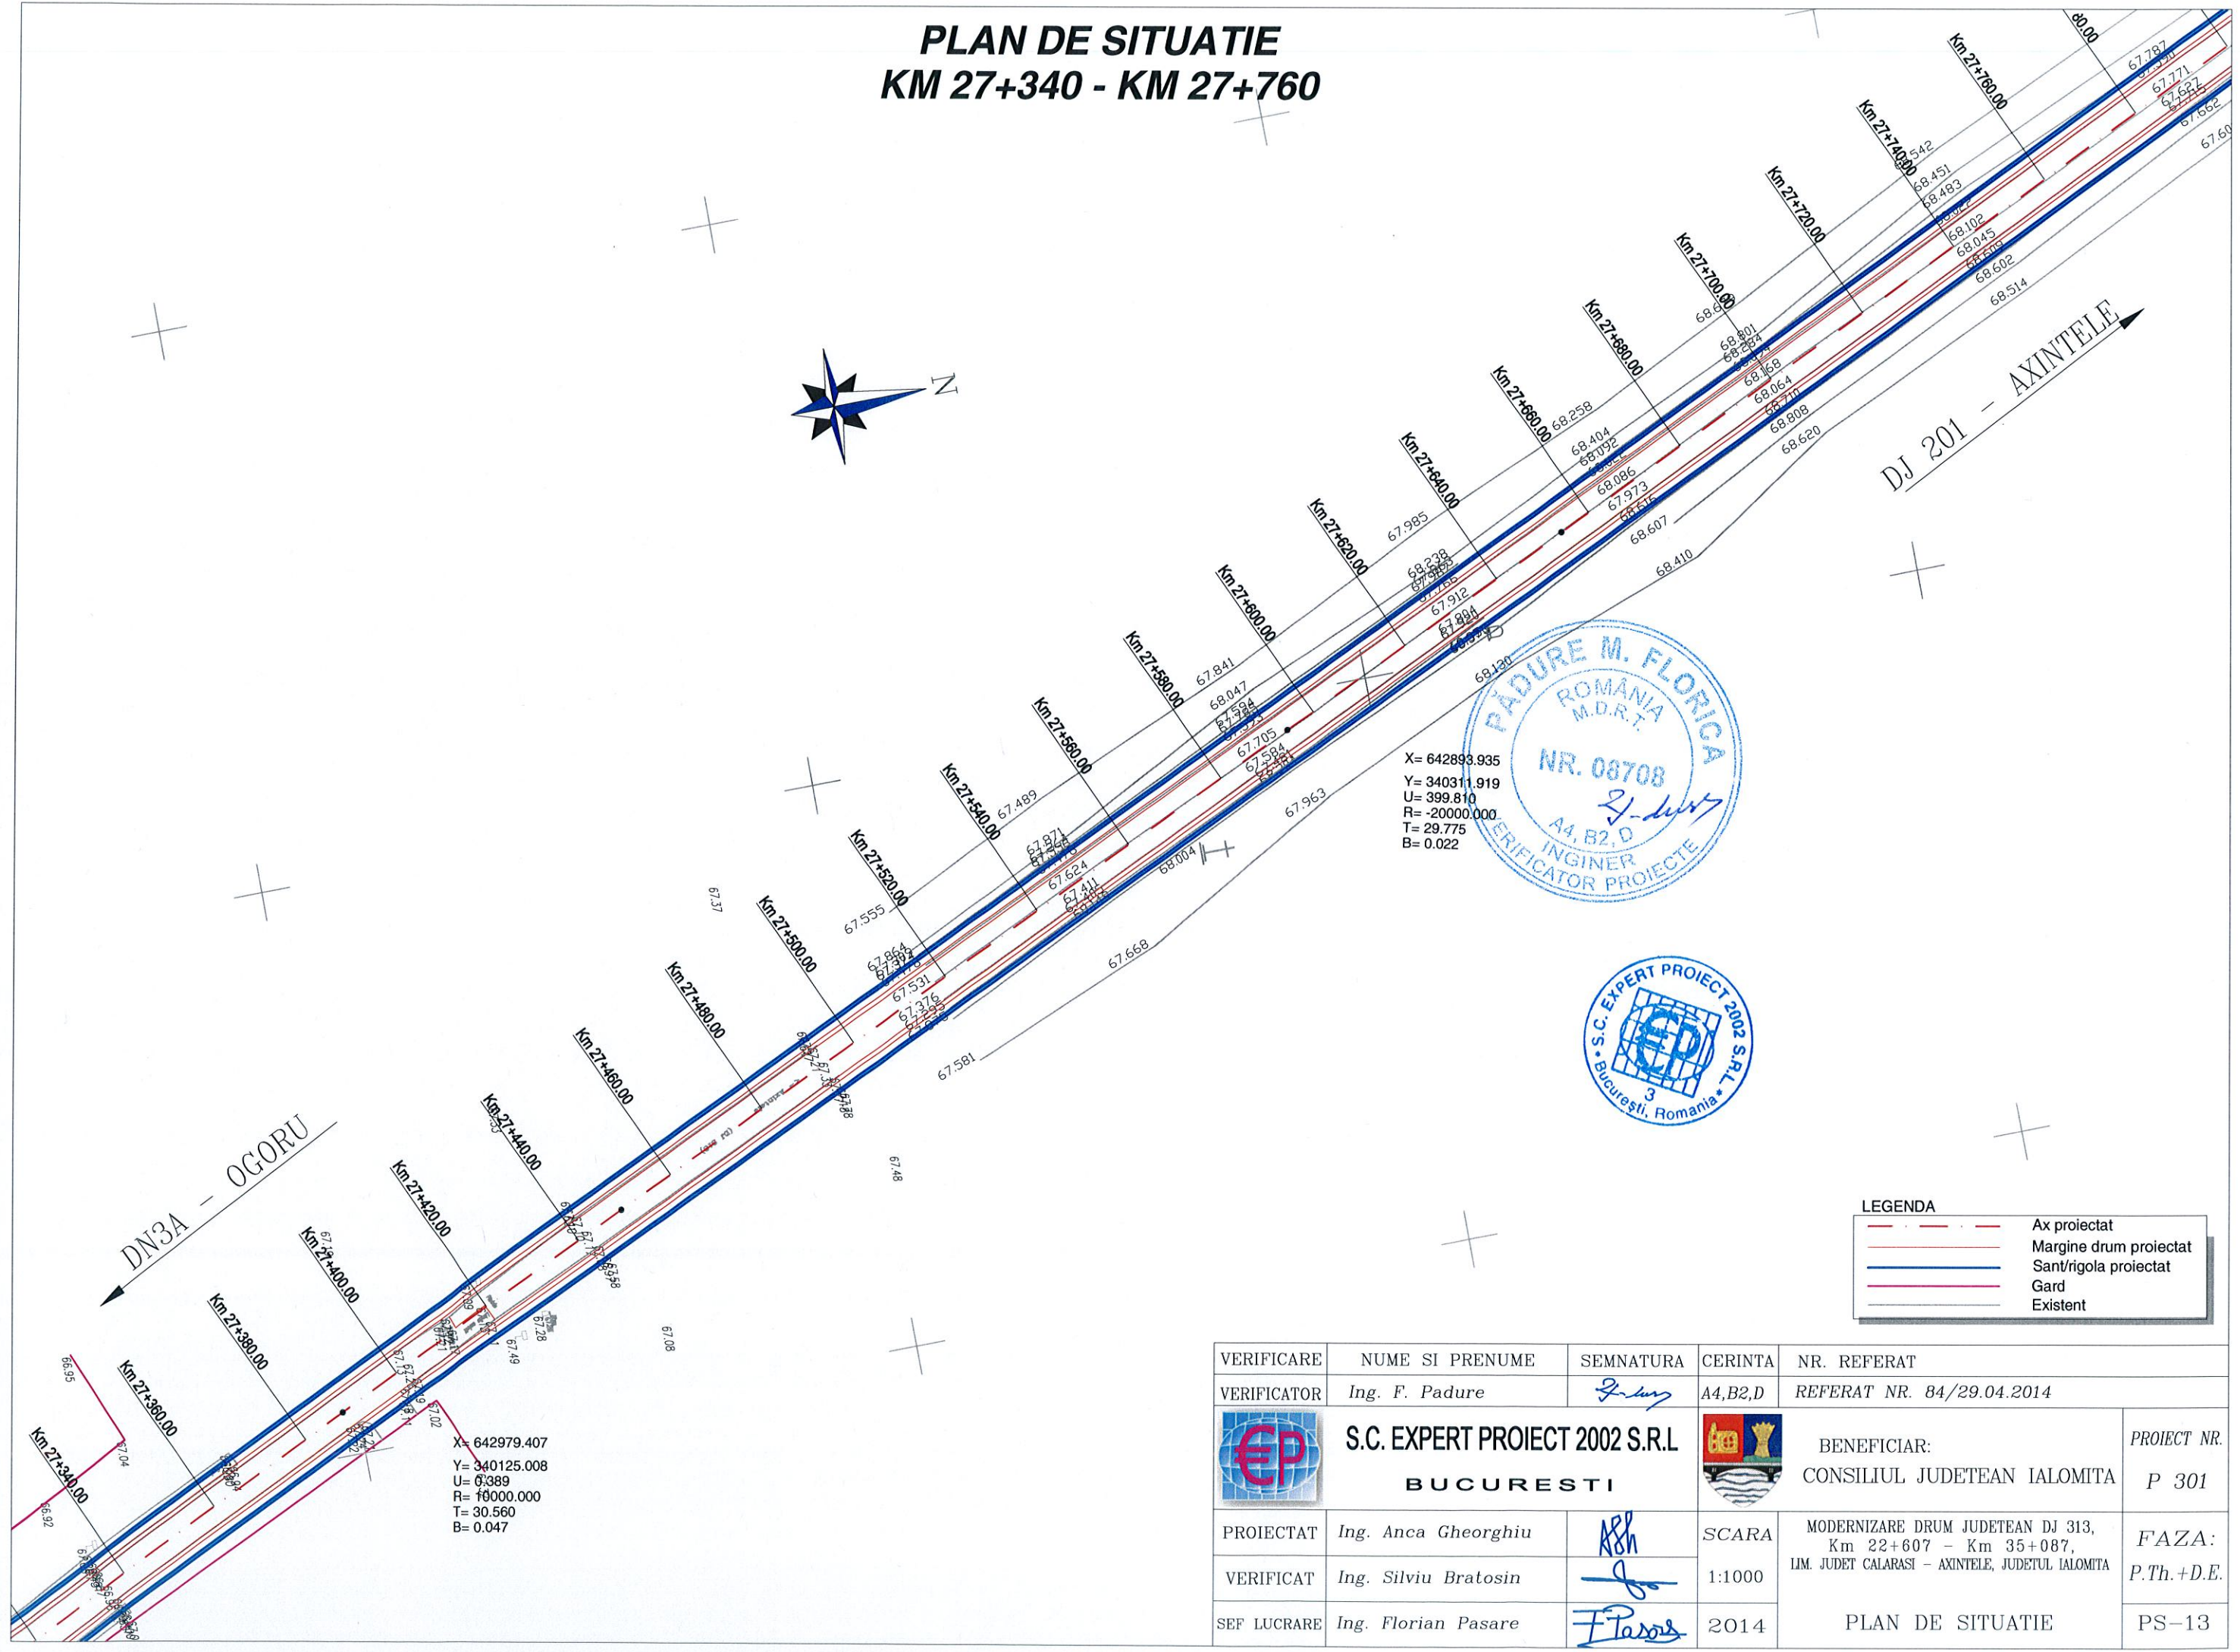


X= 642893.935
Y= 340311.919
U= 399.810
R= -20000.000
T= 29.775
B= 0.022

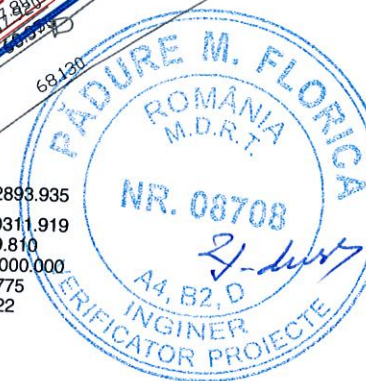



LEGENDA	
	Ax proiectat
	Margine drum proiectat
	Sant/rigola proiectat
	Gard
	Existente

VERIFICARE	NUME SI PRENUME	SEMNATURA	CERINTA	NR. REFERAT	
VERIFICATOR	Ing. F. Padure		A4,B2,D	REFERAT NR. 84/29.04.2014	
	S.C. EXPERT PROIECT 2002 S.R.L. BUCURESTI			BENEFICIAR: CONSILIUL JUDETEAN IALOMITA	PROIECT NR. P 301
PROIECTAT	Ing. Anca Gheorghiu		SCARA	MODERNIZARE DRUM JUDETEAN DJ 313, Km 22+607 - Km 35+087, JLM. JUDET CALARASI - AXINTELE, JUDETUL IALOMITA	FAZA: P.Th.+D.E.
VERIFICAT	Ing. Silviu Bratosin		1:1000		
SEF LUCRARE	Ing. Florian Pasare		2014	PLAN DE SITUATIE	PS-13

PLAN DE SITUATIE KM 27+760 - KM 28+200

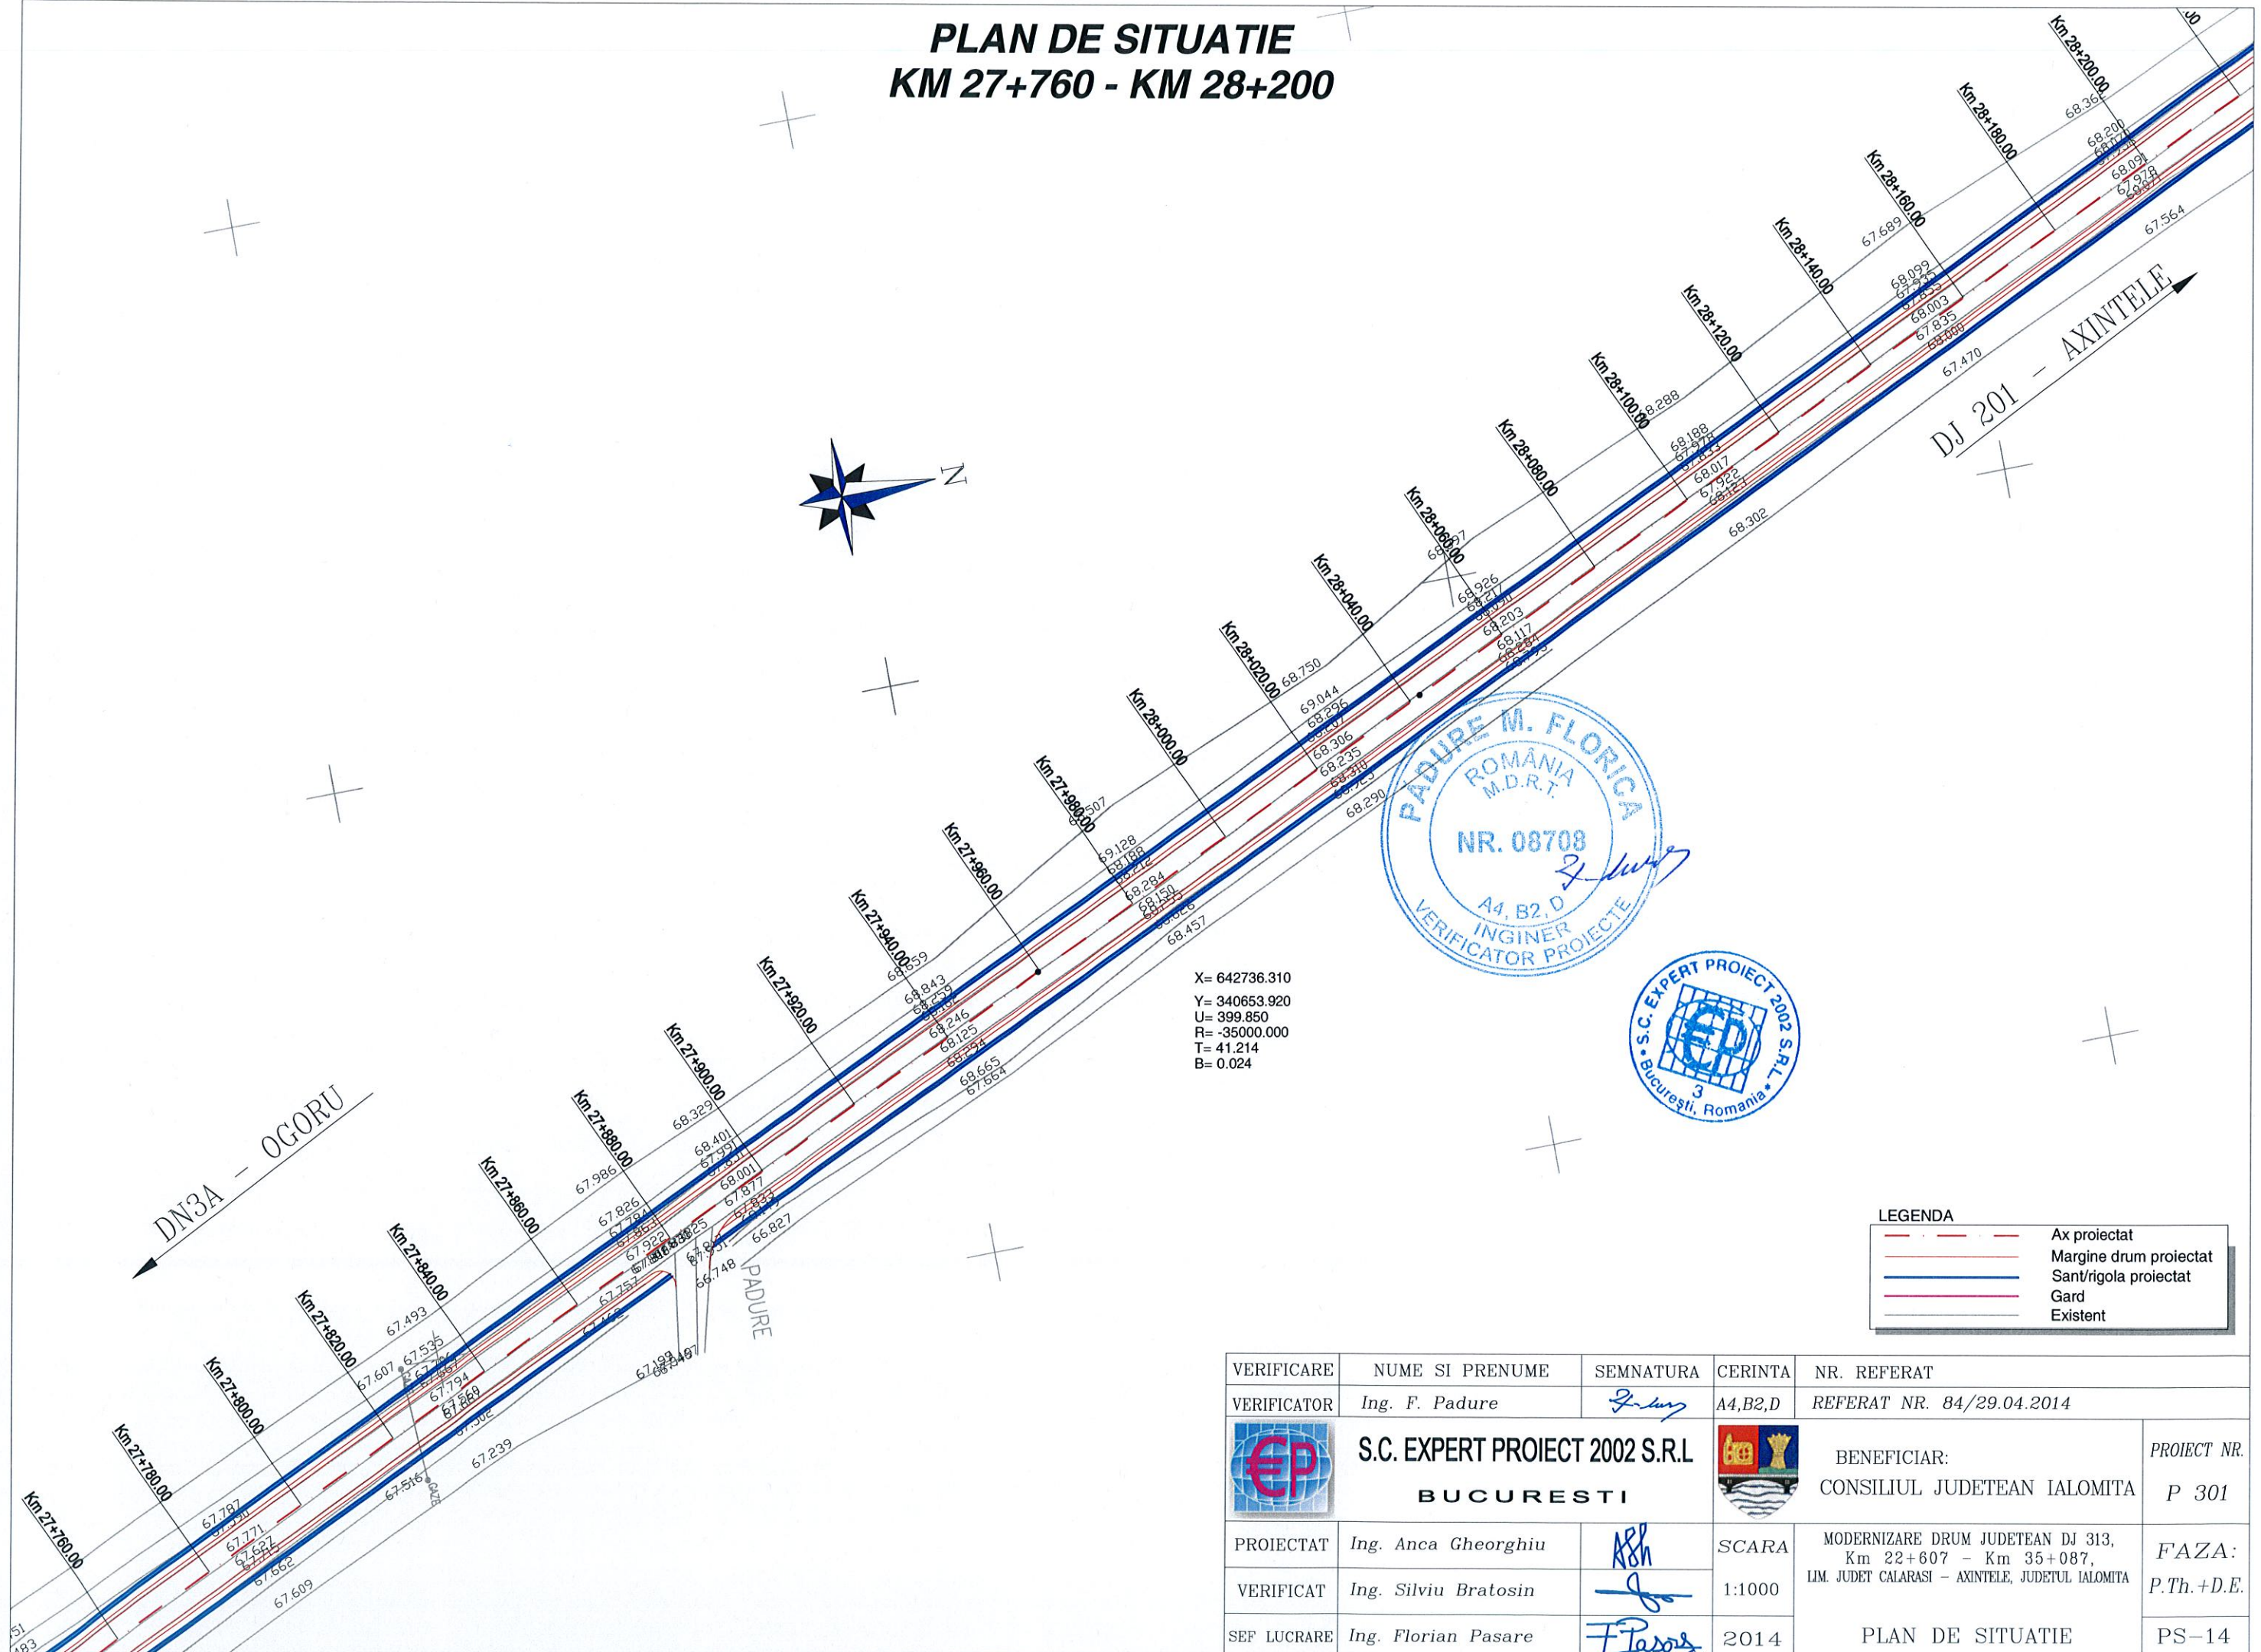

PLAN DE SITUATIE KM 28+200 - KM 28+640

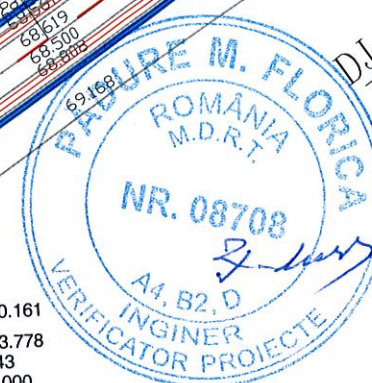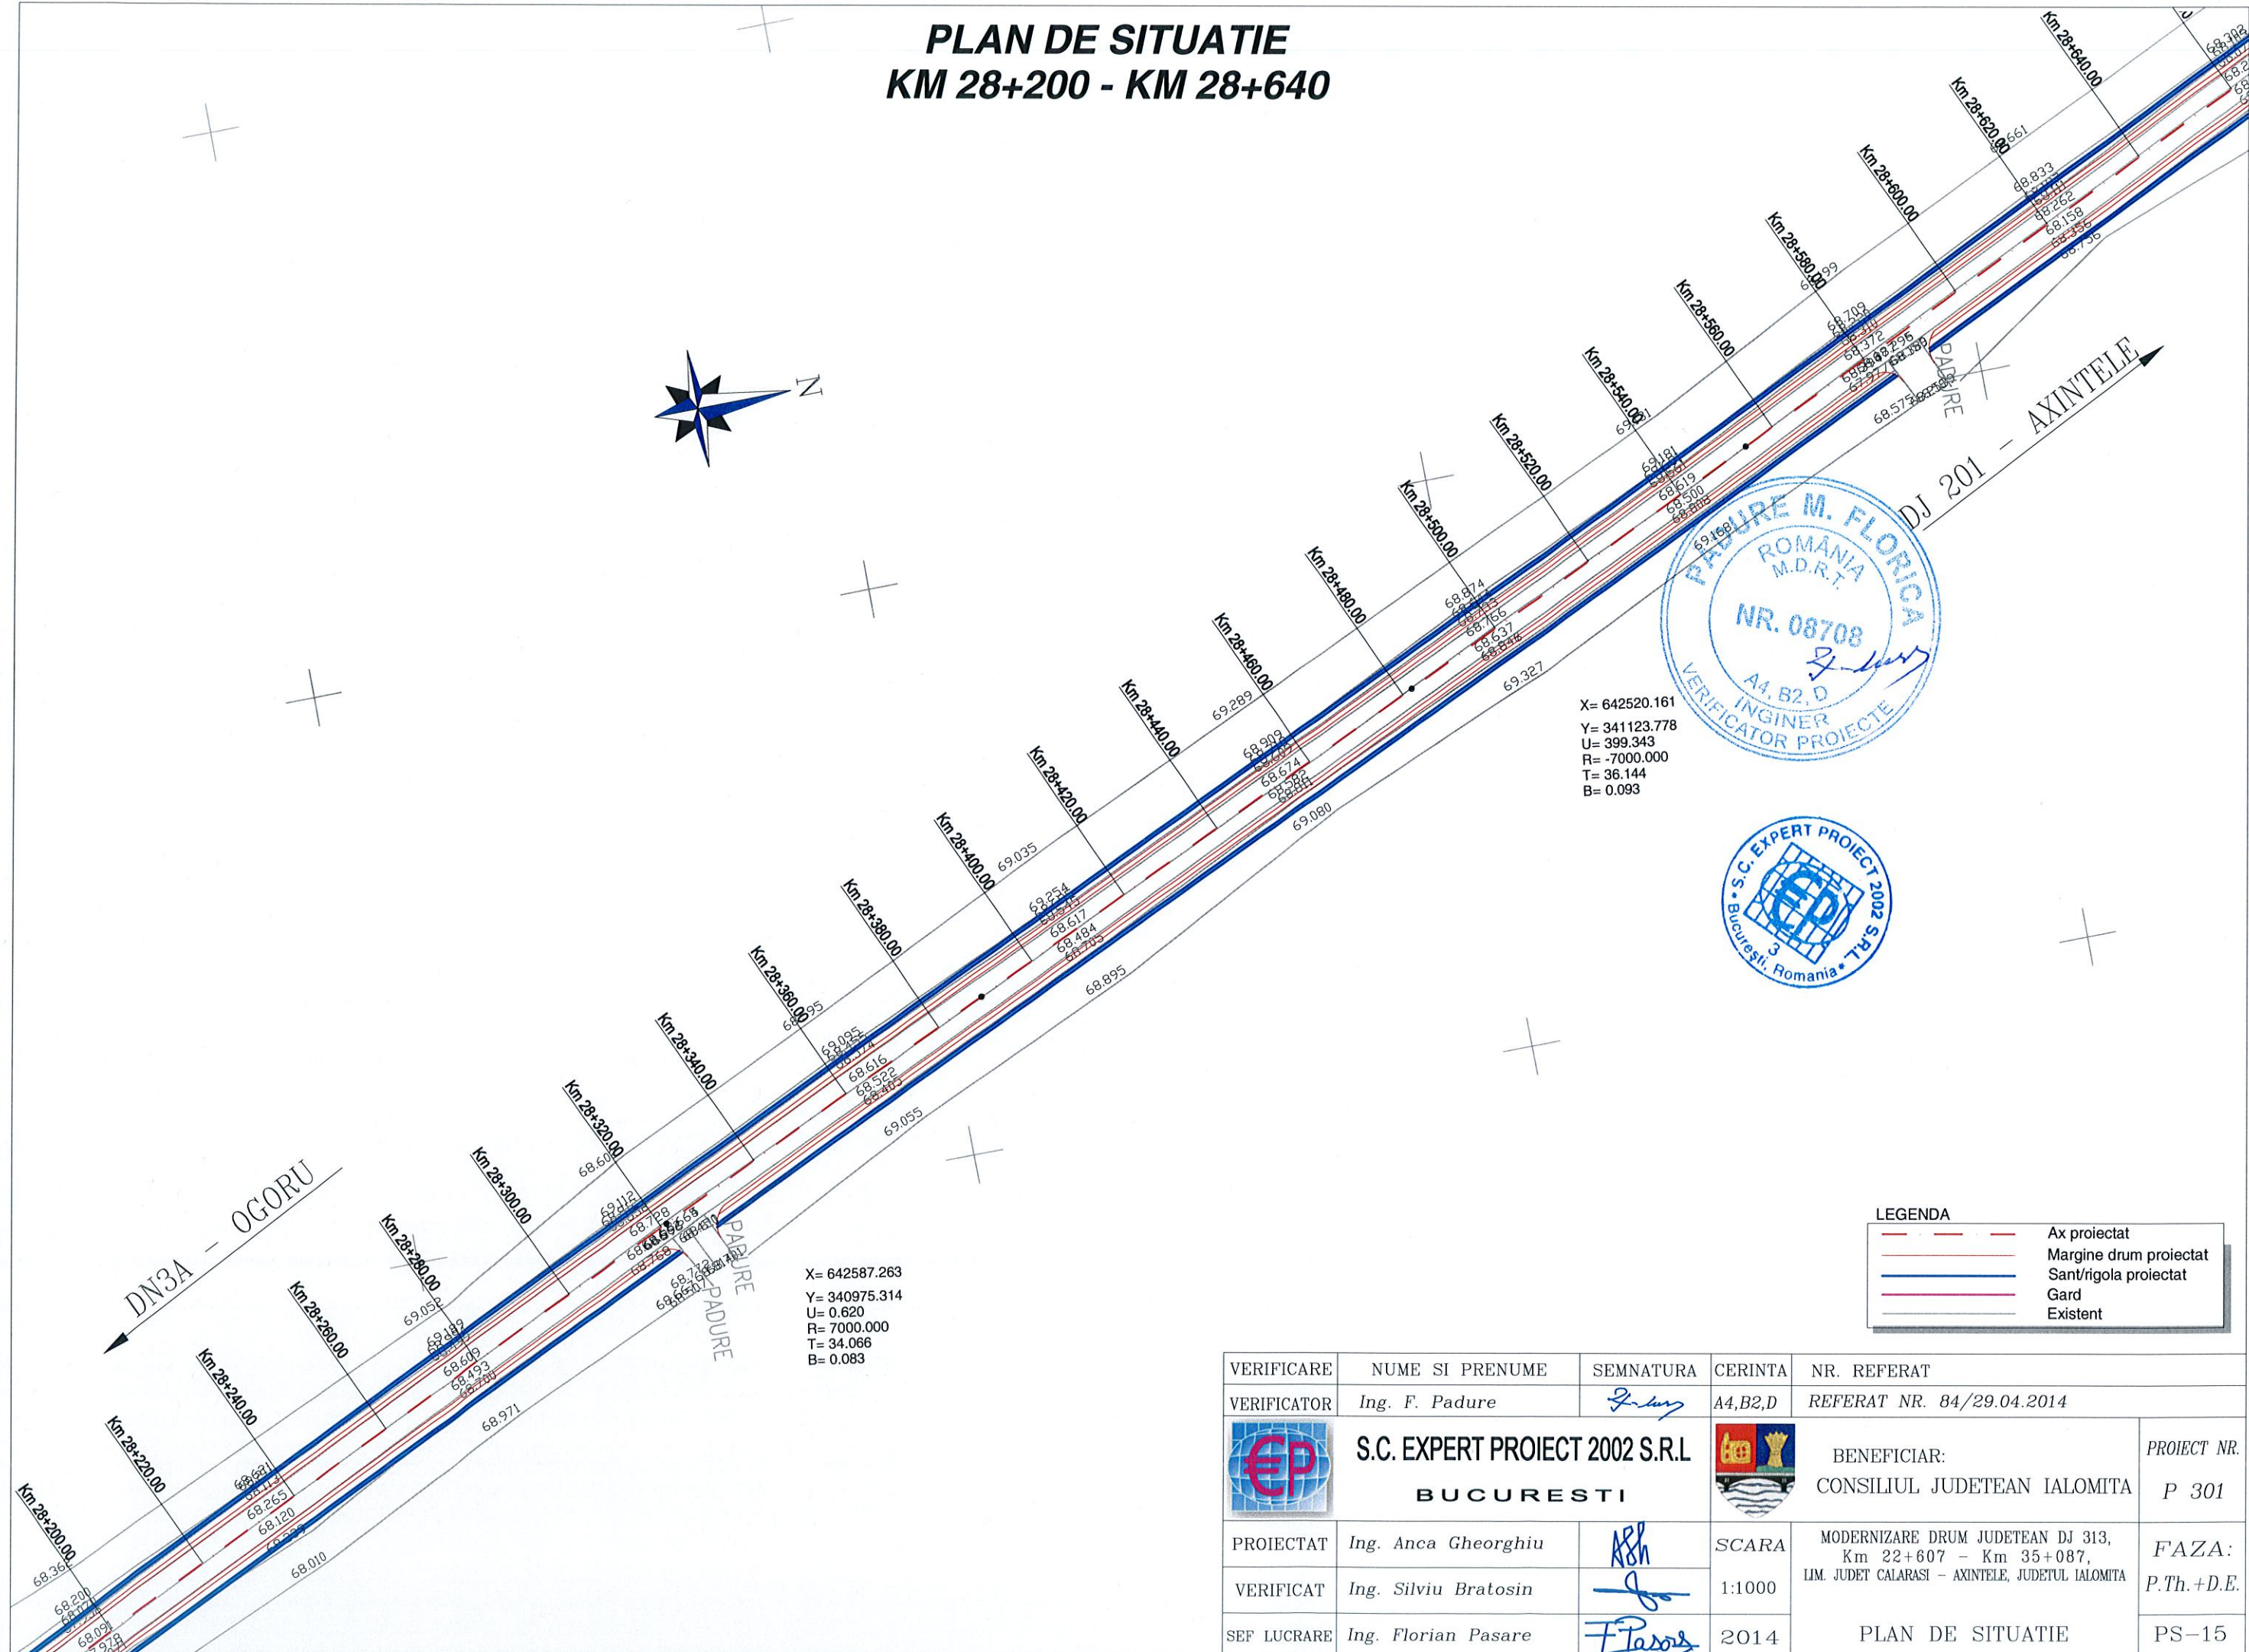


X= 642520.161
Y= 341123.778
U= 399.343
R= -7000.000
T= 36.144
B= 0.093

X= 642587.263
Y= 340975.314
U= 0.620
R= 7000.000
T= 34.066
B= 0.083

LEGENDA	
	Ax proiectat
	Margine drum proiectat
	Sant/rigola proiectat
	Gard
	Existenta

VERIFICARE	NUME SI PRENUME	SEMNATURA	CERINTA	NR. REFERAT	
VERIFICATOR	Ing. F. Padure		A4,B2,D	REFERAT NR. 84/29.04.2014	
				BENEFICIAR: CONSILIUL JUDETEAN IALOMITA	PROIECT NR. P 301
PROIECTAT	Ing. Anca Gheorghiu		SCARA	MODERNIZARE DRUM JUDETEAN DJ 313, Km 22+607 - Km 35+087, JIM. JUDET CALARASI - AXINTELE, JUDETUL IALOMITA	FAZA: P.Th.+D.E.
VERIFICAT	Ing. Silviu Bratosin		1:1000		
SEF LUCRARE	Ing. Florian Pasare		2014	PLAN DE SITUATIE	PS-15


PLAN DE SITUATIE KM 28+640 - KM 29+080

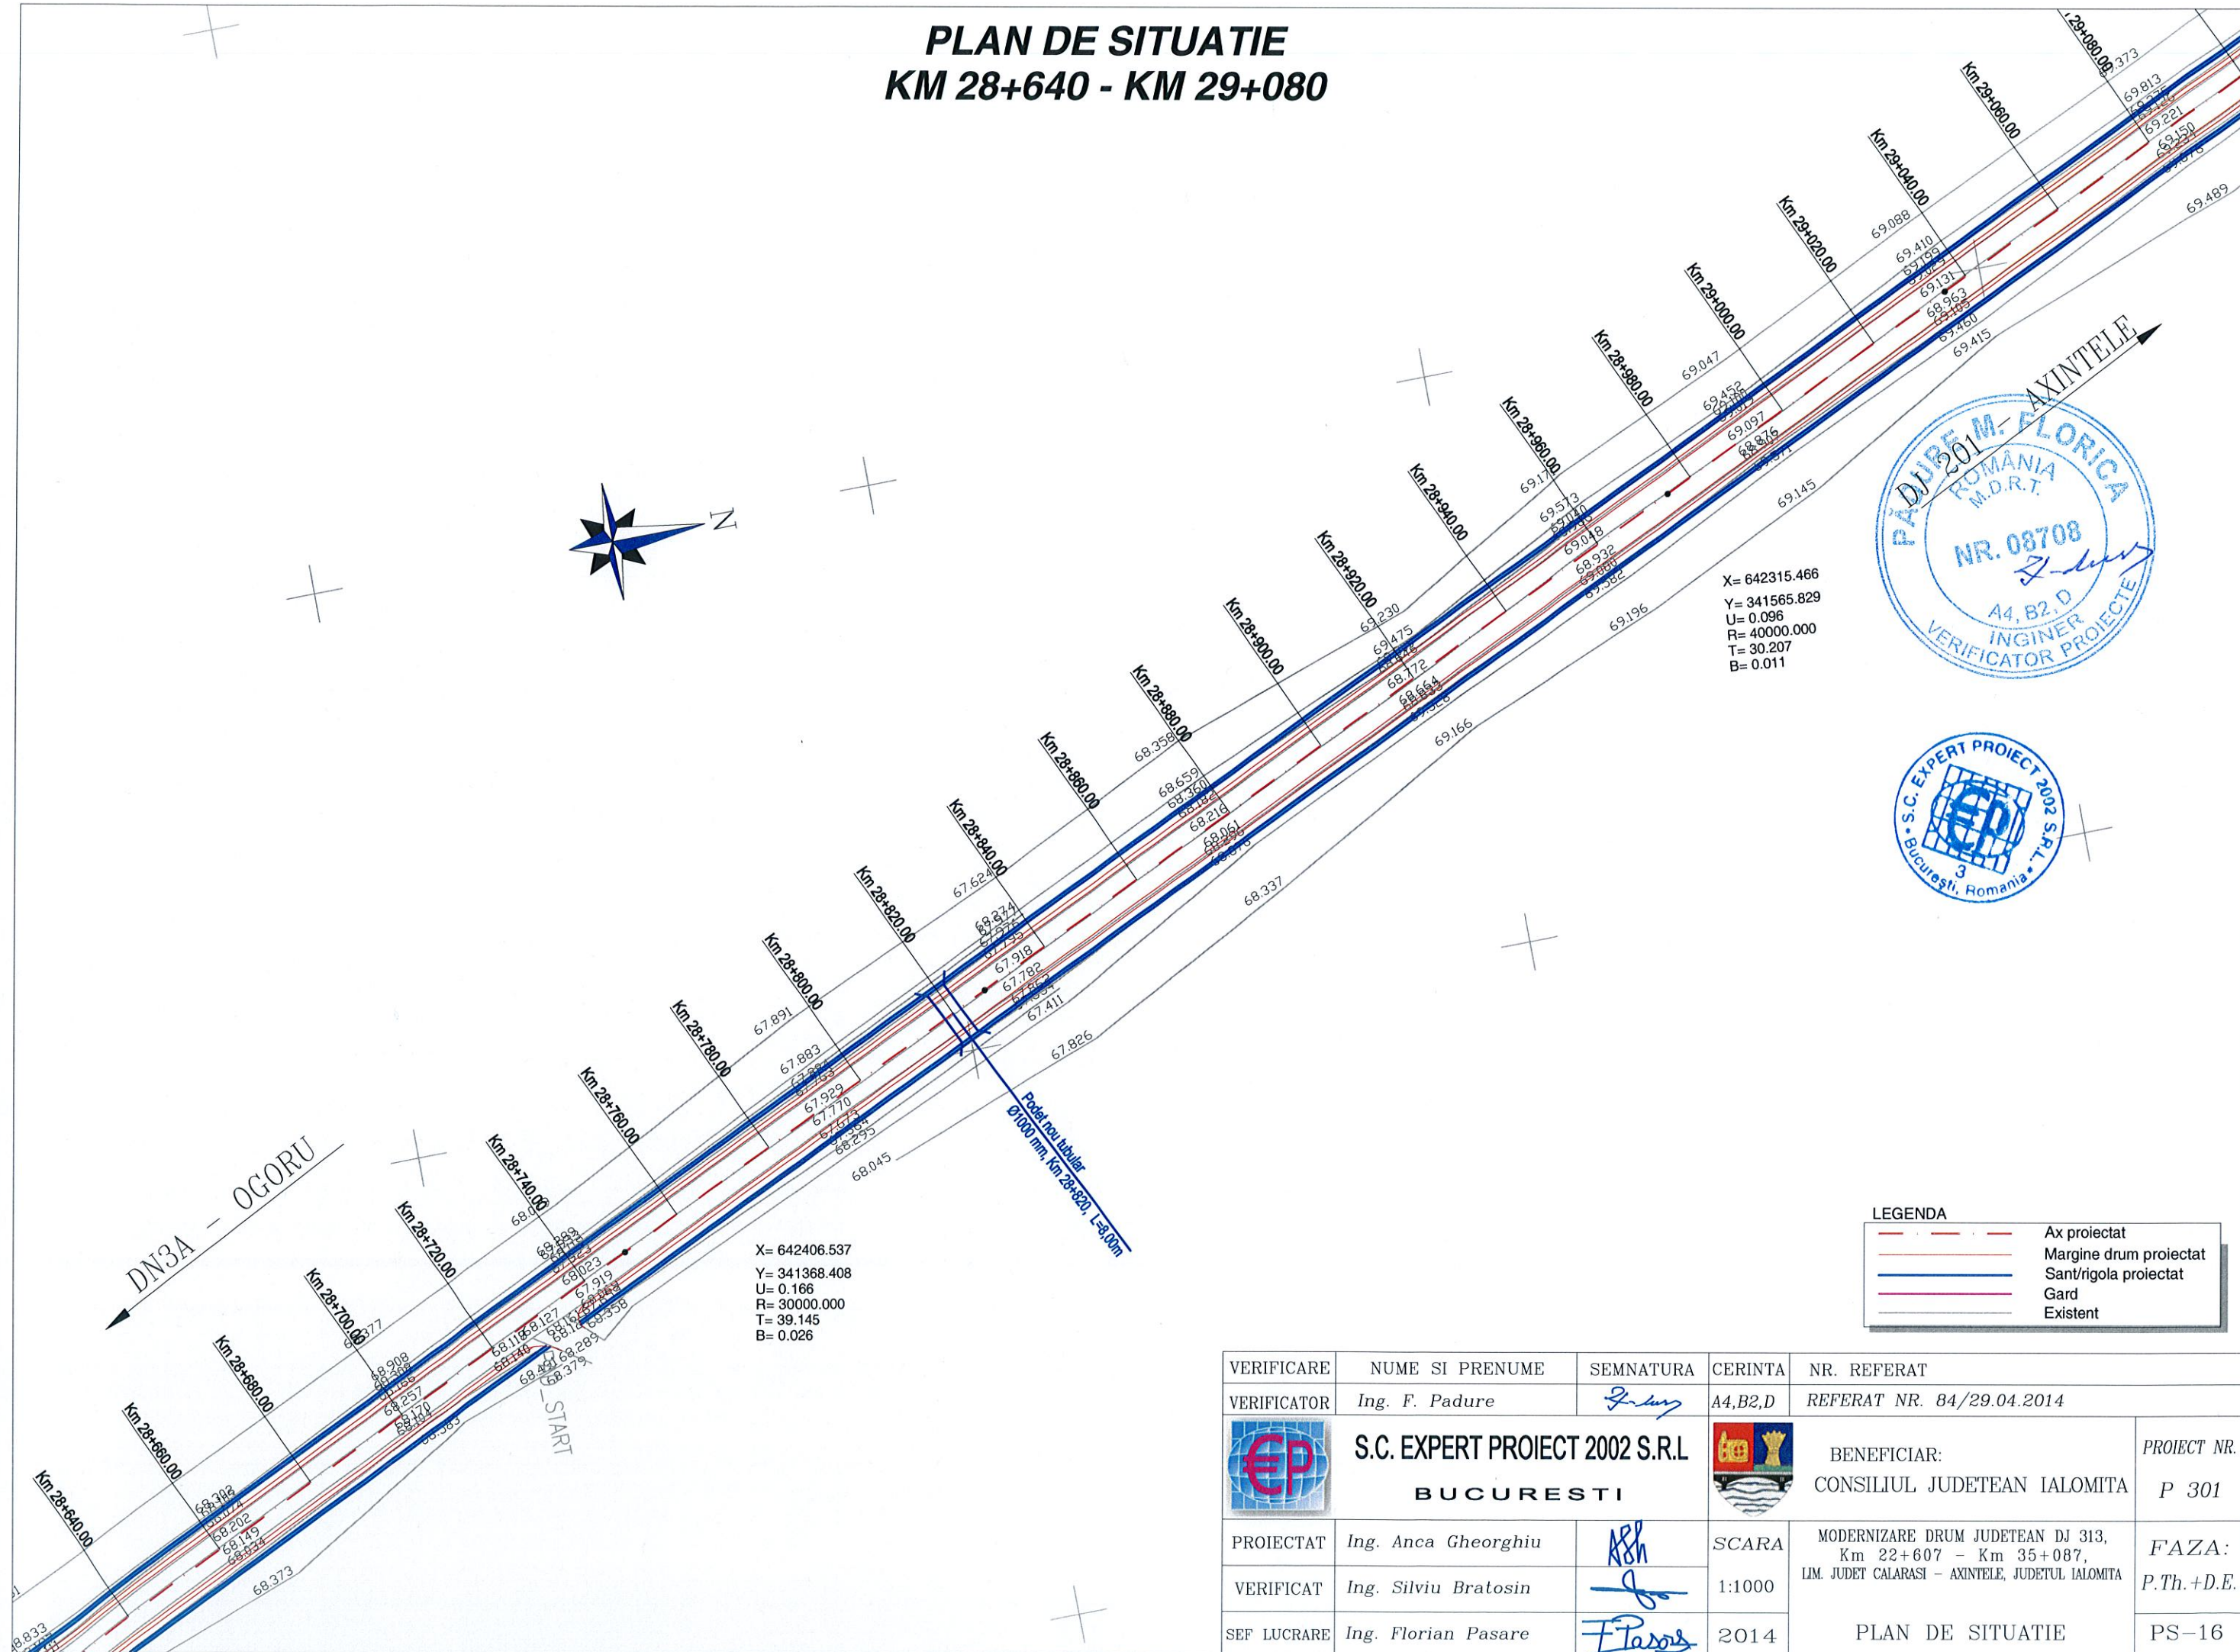

VERIFICARE	NUME SI PRENUME	SEMNATURA	CERINTA	NR. REFERAT	
VERIFICATOR	Ing. F. Padure	<i>F. Padure</i>	A4,B2,D	REFERAT NR. 84/29.04.2014	
 S.C. EXPERT PROIECT 2002 S.R.L. BUCURESTI		 BENEFICIAR: CONSILIUL JUDETEAN IALOMITA		PROIECT NR. P 301	
PROIECTAT	Ing. Anca Gheorghiu	<i>AG</i>	SCARA	MODERNIZARE DRUM JUDETEAN DJ 313, Km 22+607 - Km 35+087, JLM. JUDET CALARASI - AXINTELE, JUDETUL IALOMITA	FAZA:
VERIFICAT	Ing. Silviu Bratosin	<i>S. Bratosin</i>	1:1000		P.Th.+D.E.
SEF LUCRARE	Ing. Florian Pasare	<i>F. Pasare</i>	2014	PLAN DE SITUATIE	PS-16

PLAN DE SITUATIE

KM 29+080 - KM 29+520

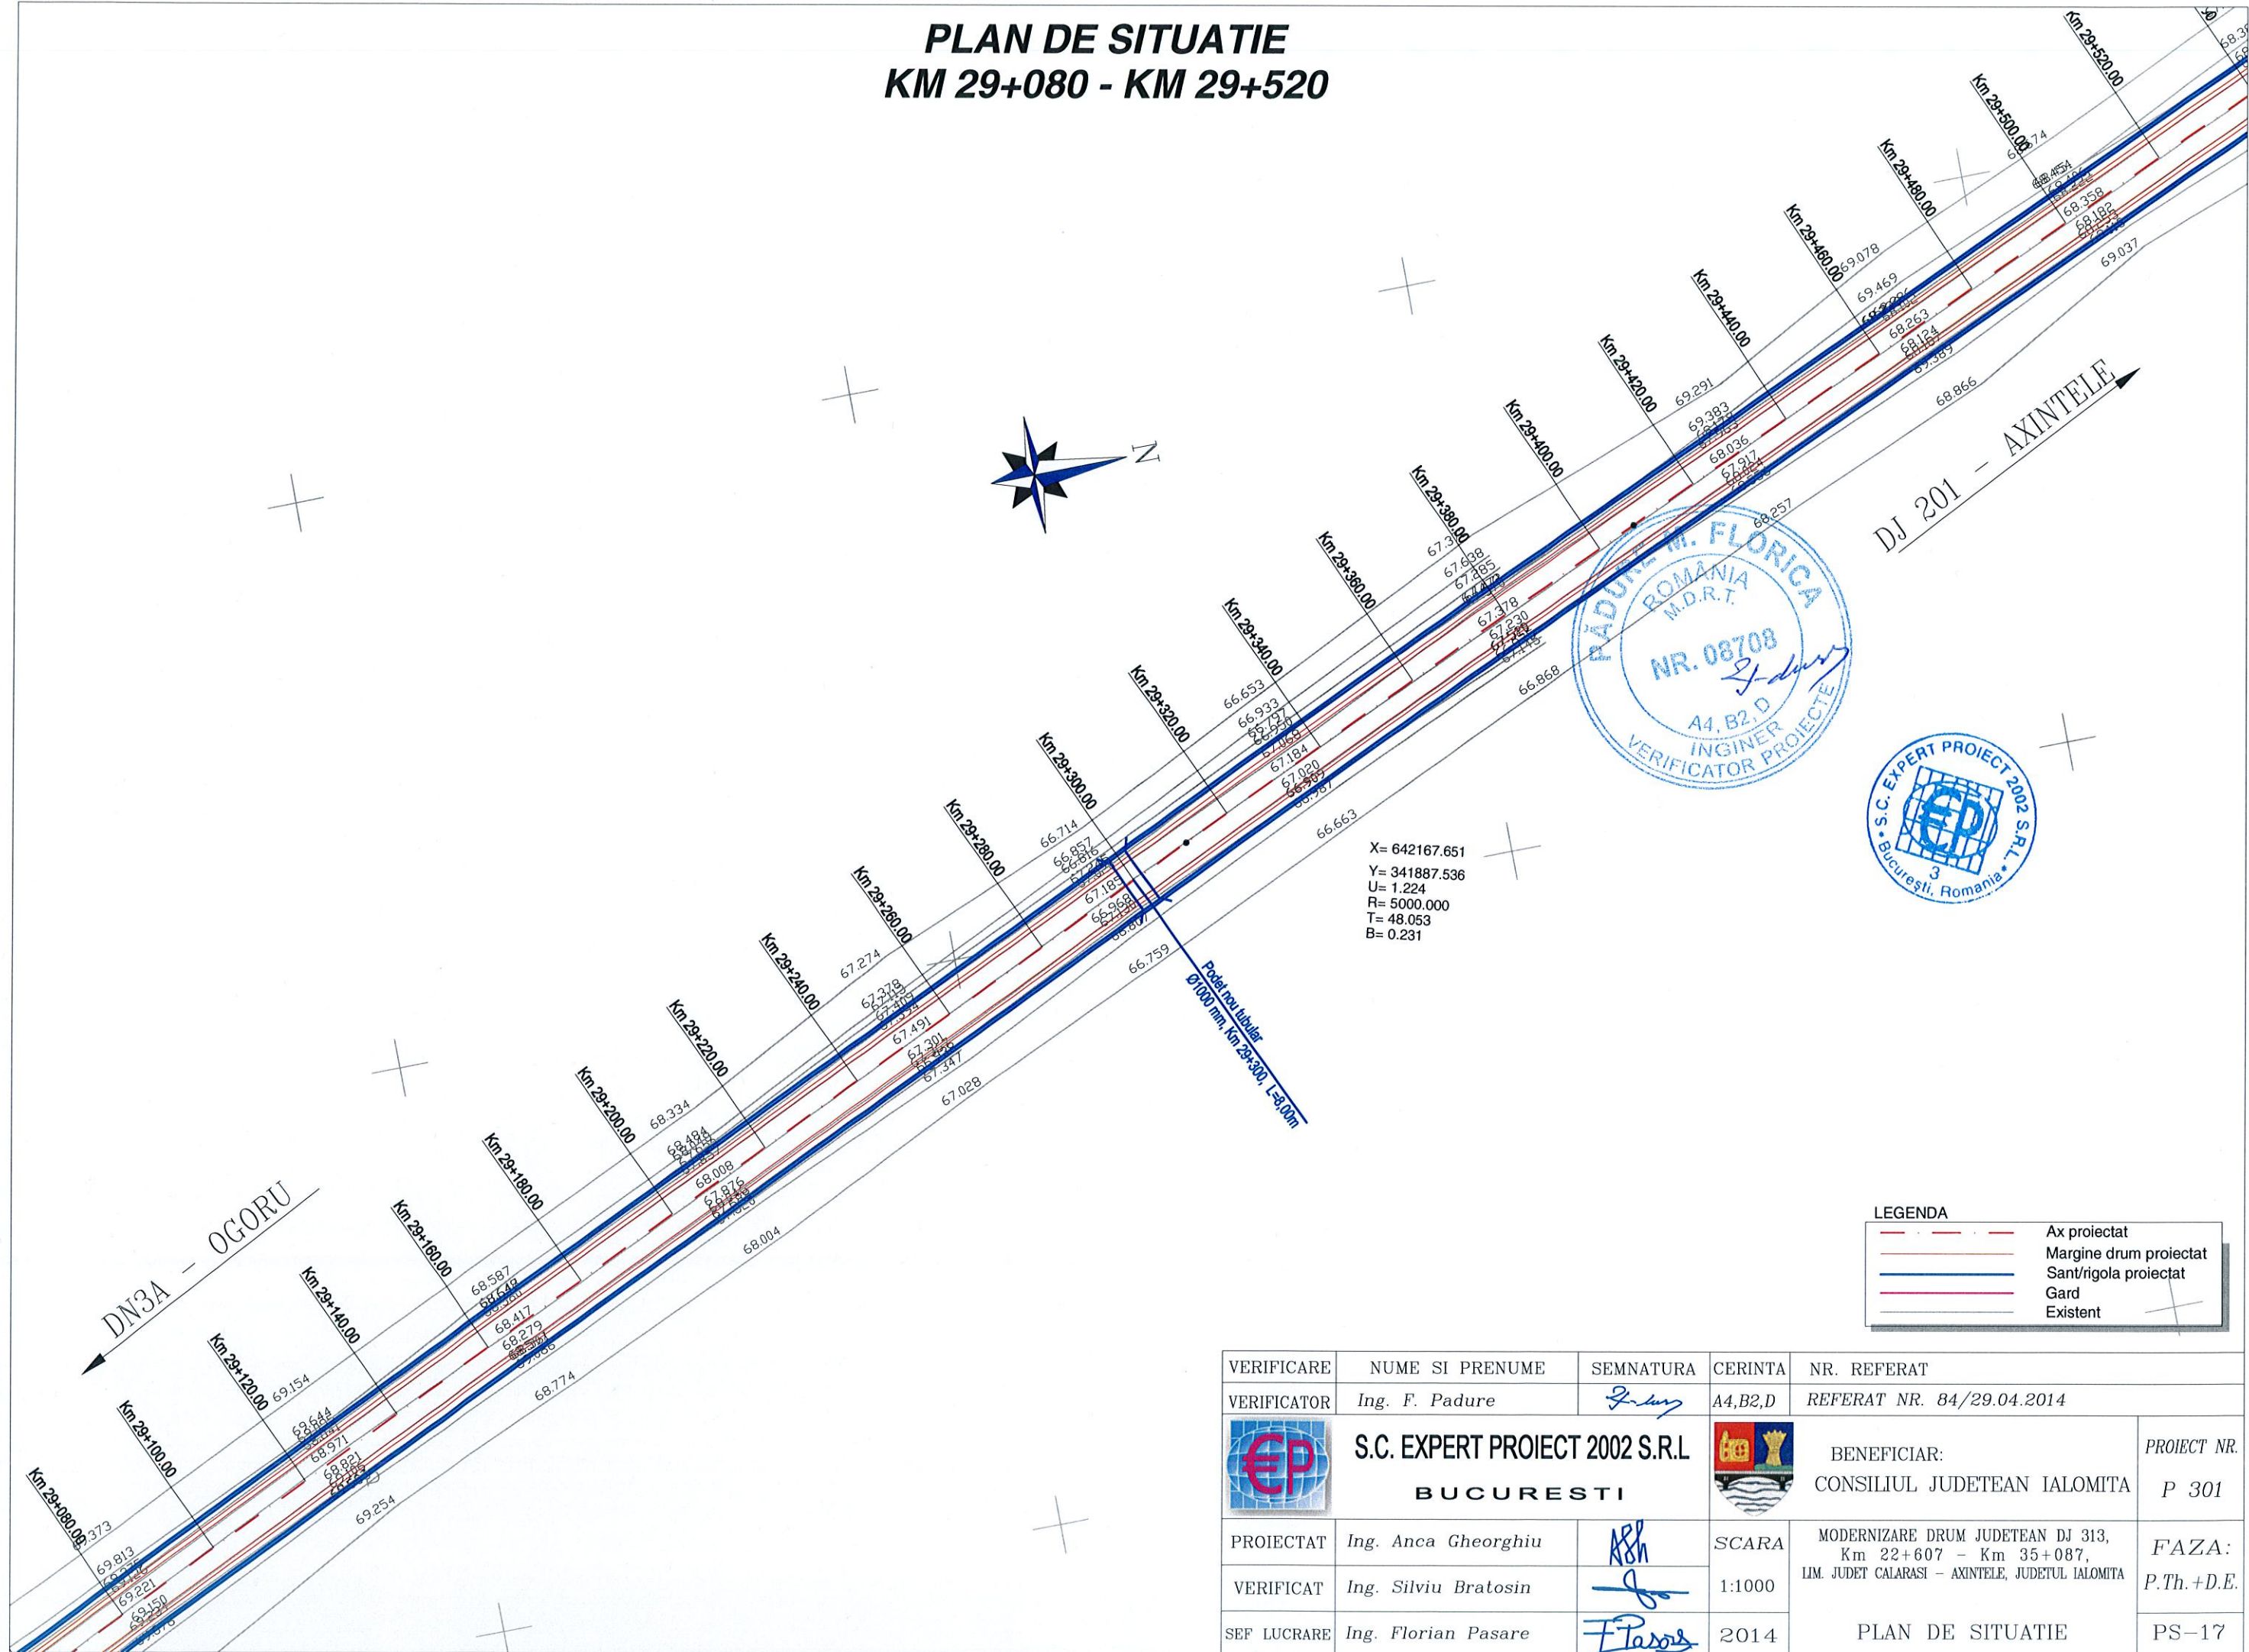

VERIFICARE	NUME SI PRENUME	SEMNTURA	CERINTA	NR. REFERAT
VERIFICATOR	Ing. F. Padure		A4,B2,D	REFERAT NR. 84/29.04.2014
	S.C. EXPERT PROIECT 2002 S.R.L. BUCURESTI			BENEFICIAR: CONSILIUL JUDETEAN IALOMITA
PROIECTAT	Ing. Anca Gheorghiu		SCARA 1:1000	PROIECT NR. P 301
VERIFICAT	Ing. Silviu Bratosin			F.AZA: P.Th.+D.E.
SEF LUCRARE	Ing. Florian Pasare			PS-17